



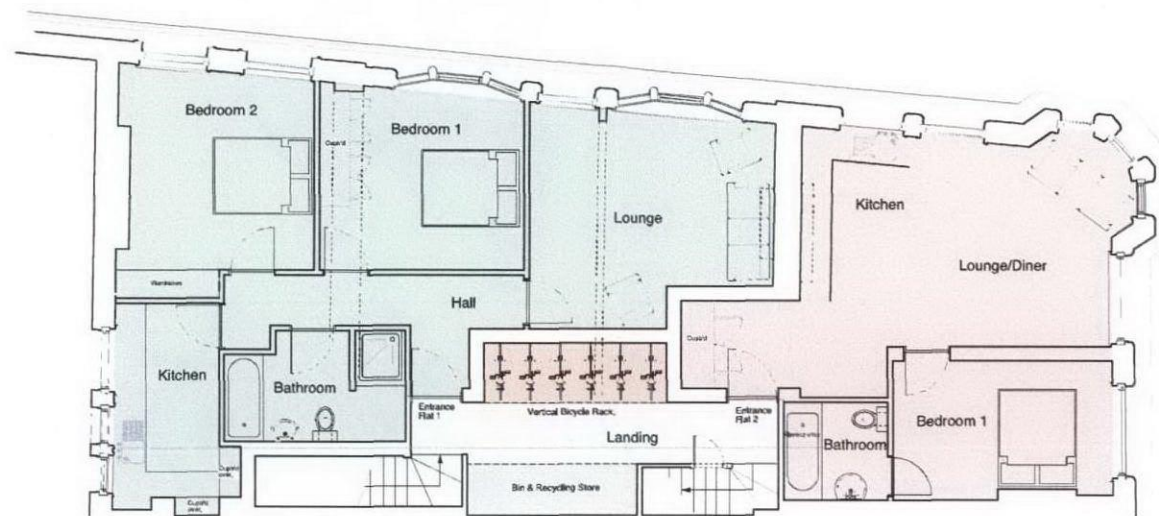

2 First Floor Plan - Proposed
Scale: 1:100

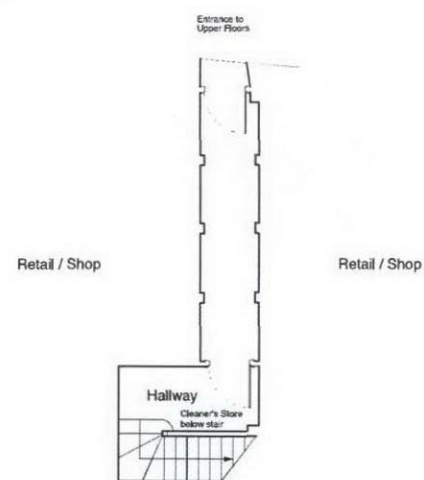

1 Ground Floor Plan - Existing
Scale: 1:100

FLOOR AREAS

Flat 1	73.5m ²
Flat 2	48.2m ²
Flat 3	69.2m ²
Flat 4	62.5m ²
Flat 5	88.6m ²
Flat 6	83.3m ²

VERTICAL CYCLE STORAGE 4.1m²

BIN STORAGE 3.3m²

Client Nedmac	
Site Title 187 Camden High Street	
Drawing Title Proposed Gnd & First Floor Plans	
Drawn 06.07	Scale 1:100 @ A3
LAWR'AY CHARTERED ARCHITECTS & SURVEYORS 187 CAMDEN HIGH STREET LONDON, N1W 7JH Tel: 020 7612 1111 Fax: 020 7612 1112 Email: info@lawray.com	
Alter: at Court & Window Date: 20.07.2011 203 PL006	

RECEIVED
25 NOV 2011