



NOTES

- 1 - COPYRIGHT OF THIS DRAWING IS THE PROPERTY OF THE ARCHITECTS AND MAY NOT BE REPRODUCED WITHOUT THEIR PERMISSION.
- 2 - WRITTEN DIMENSIONS TO BE USED IN PREFERENCE TO SCALED DIMENSIONS AT ALL TIMES
- 3 - ALL DIMENSIONS AND LEVELS TO BE VERIFIED BY THE CONTRACTOR ON SITE AND ANY DISCREPANCIES REPORTED TO THE ARCHITECTS


RECEIVED
01 NOV 2011

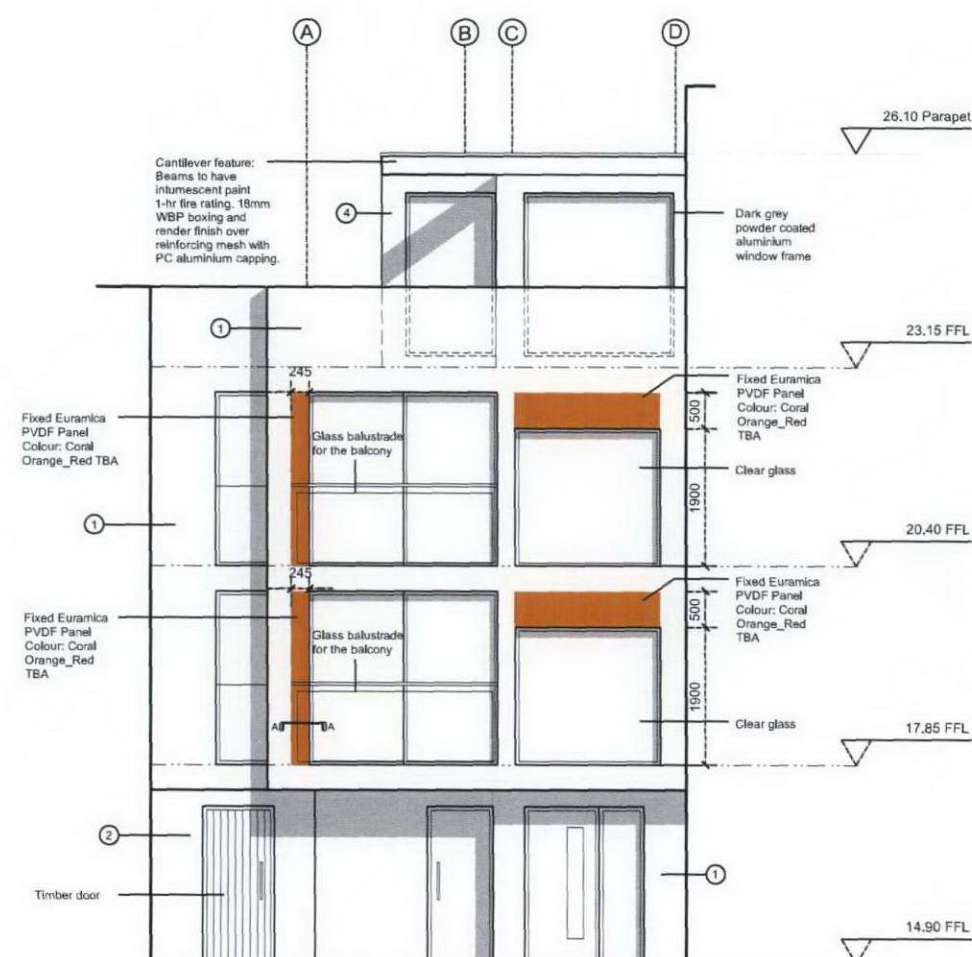

FRONT ELEVATION

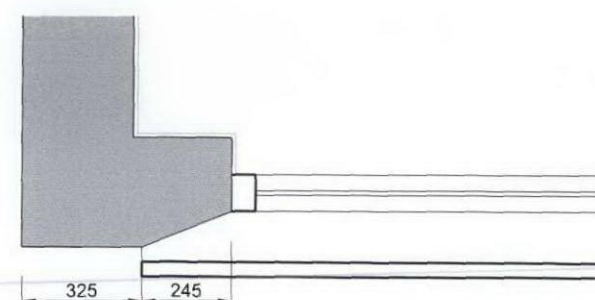

SECTION A-A
INDICATIVE JAMB DRAWING
SCALE 1:20

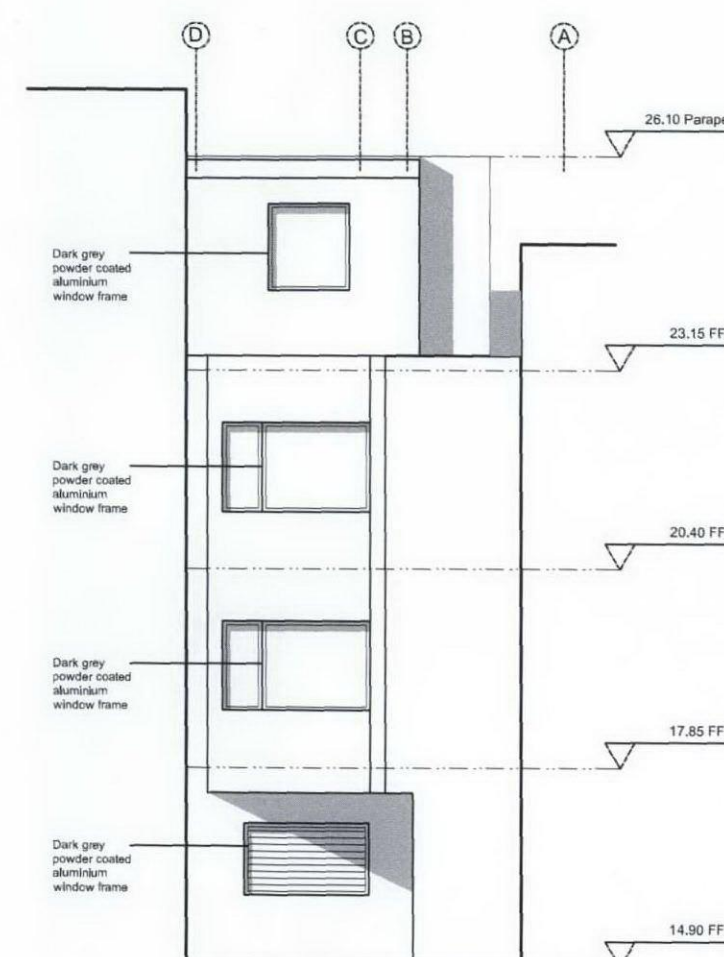

REAR ELEVATION

Scale: 1:100



B	Planning Issue	271011
A	Colour panels added to Front Elevations. Translucent glass changed to clear glass. (see approved dwg PL200)	010911
REV	DESCRIPTION	DATE

Bellis Cooley Architects

Studio 201 16 Baldwins Gardens London EC1N 7RJ
t: 020 3176 4481 www.belliscooley.com

CLIENT

Sond Construction Ltd

CONTRACT

4 Cubitt Street

London WC1

DRAWING TITLE
Proposed Elevations

DRAWN BY	DATE	CHECKED
MR	Sept 11'	RC
SCALE	SIZE	STATUS
1:100	A3	Planning
DRAWING No	REV	
0537 - PL200	B	