



PROPOSED  
FRONT ELEVATION

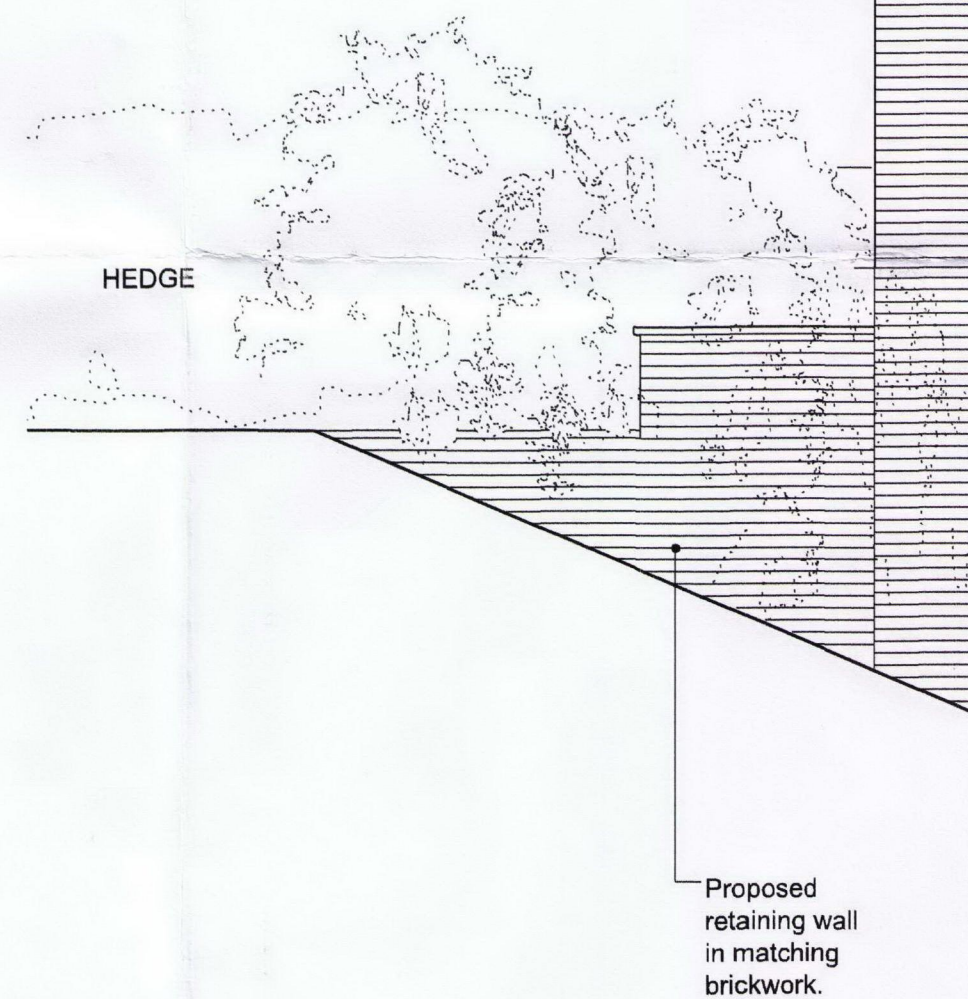

PROPOSED  
NORTH ELEVATION

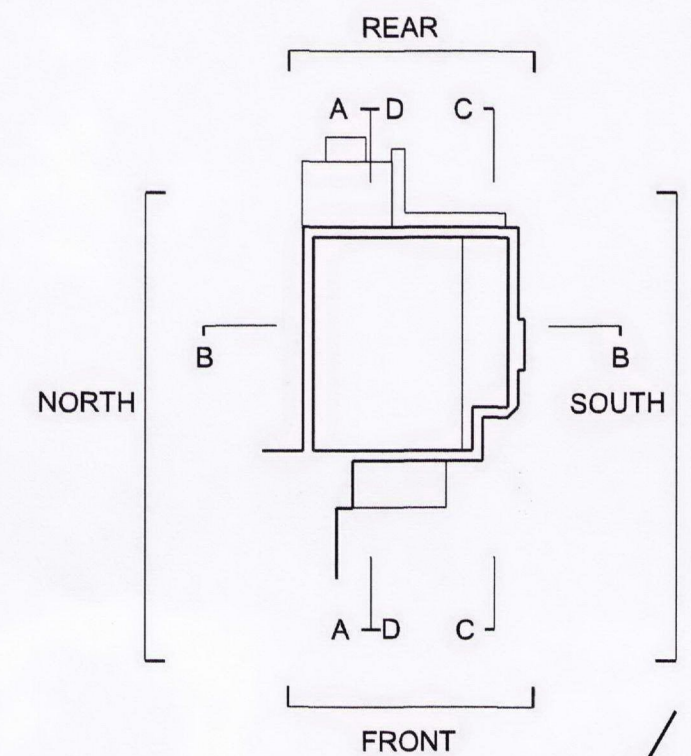

RECEIVED  
16 NOV 2011



ungar architects		10 - 12 Perrins Court London, NW3 1QS UK		Project 20 Rosecroft Avenue	
Amendments to sash windows, new patio fence		Tel: +44 (0)20 7431 7547		Subject Proposed Front and North Elevations	
Unless indicated below, this drawing is for information only.		Issue / Revision		Scale 1:50 Date 24.11.10	
Amendments to sash windows, new patio fence		Date 17.03.11		Original Size A2	
Amendments side windows / door		Date 14.11.11		Drawing No. 088_PLA_14_B	
		Rev. A			
		Rev. B			