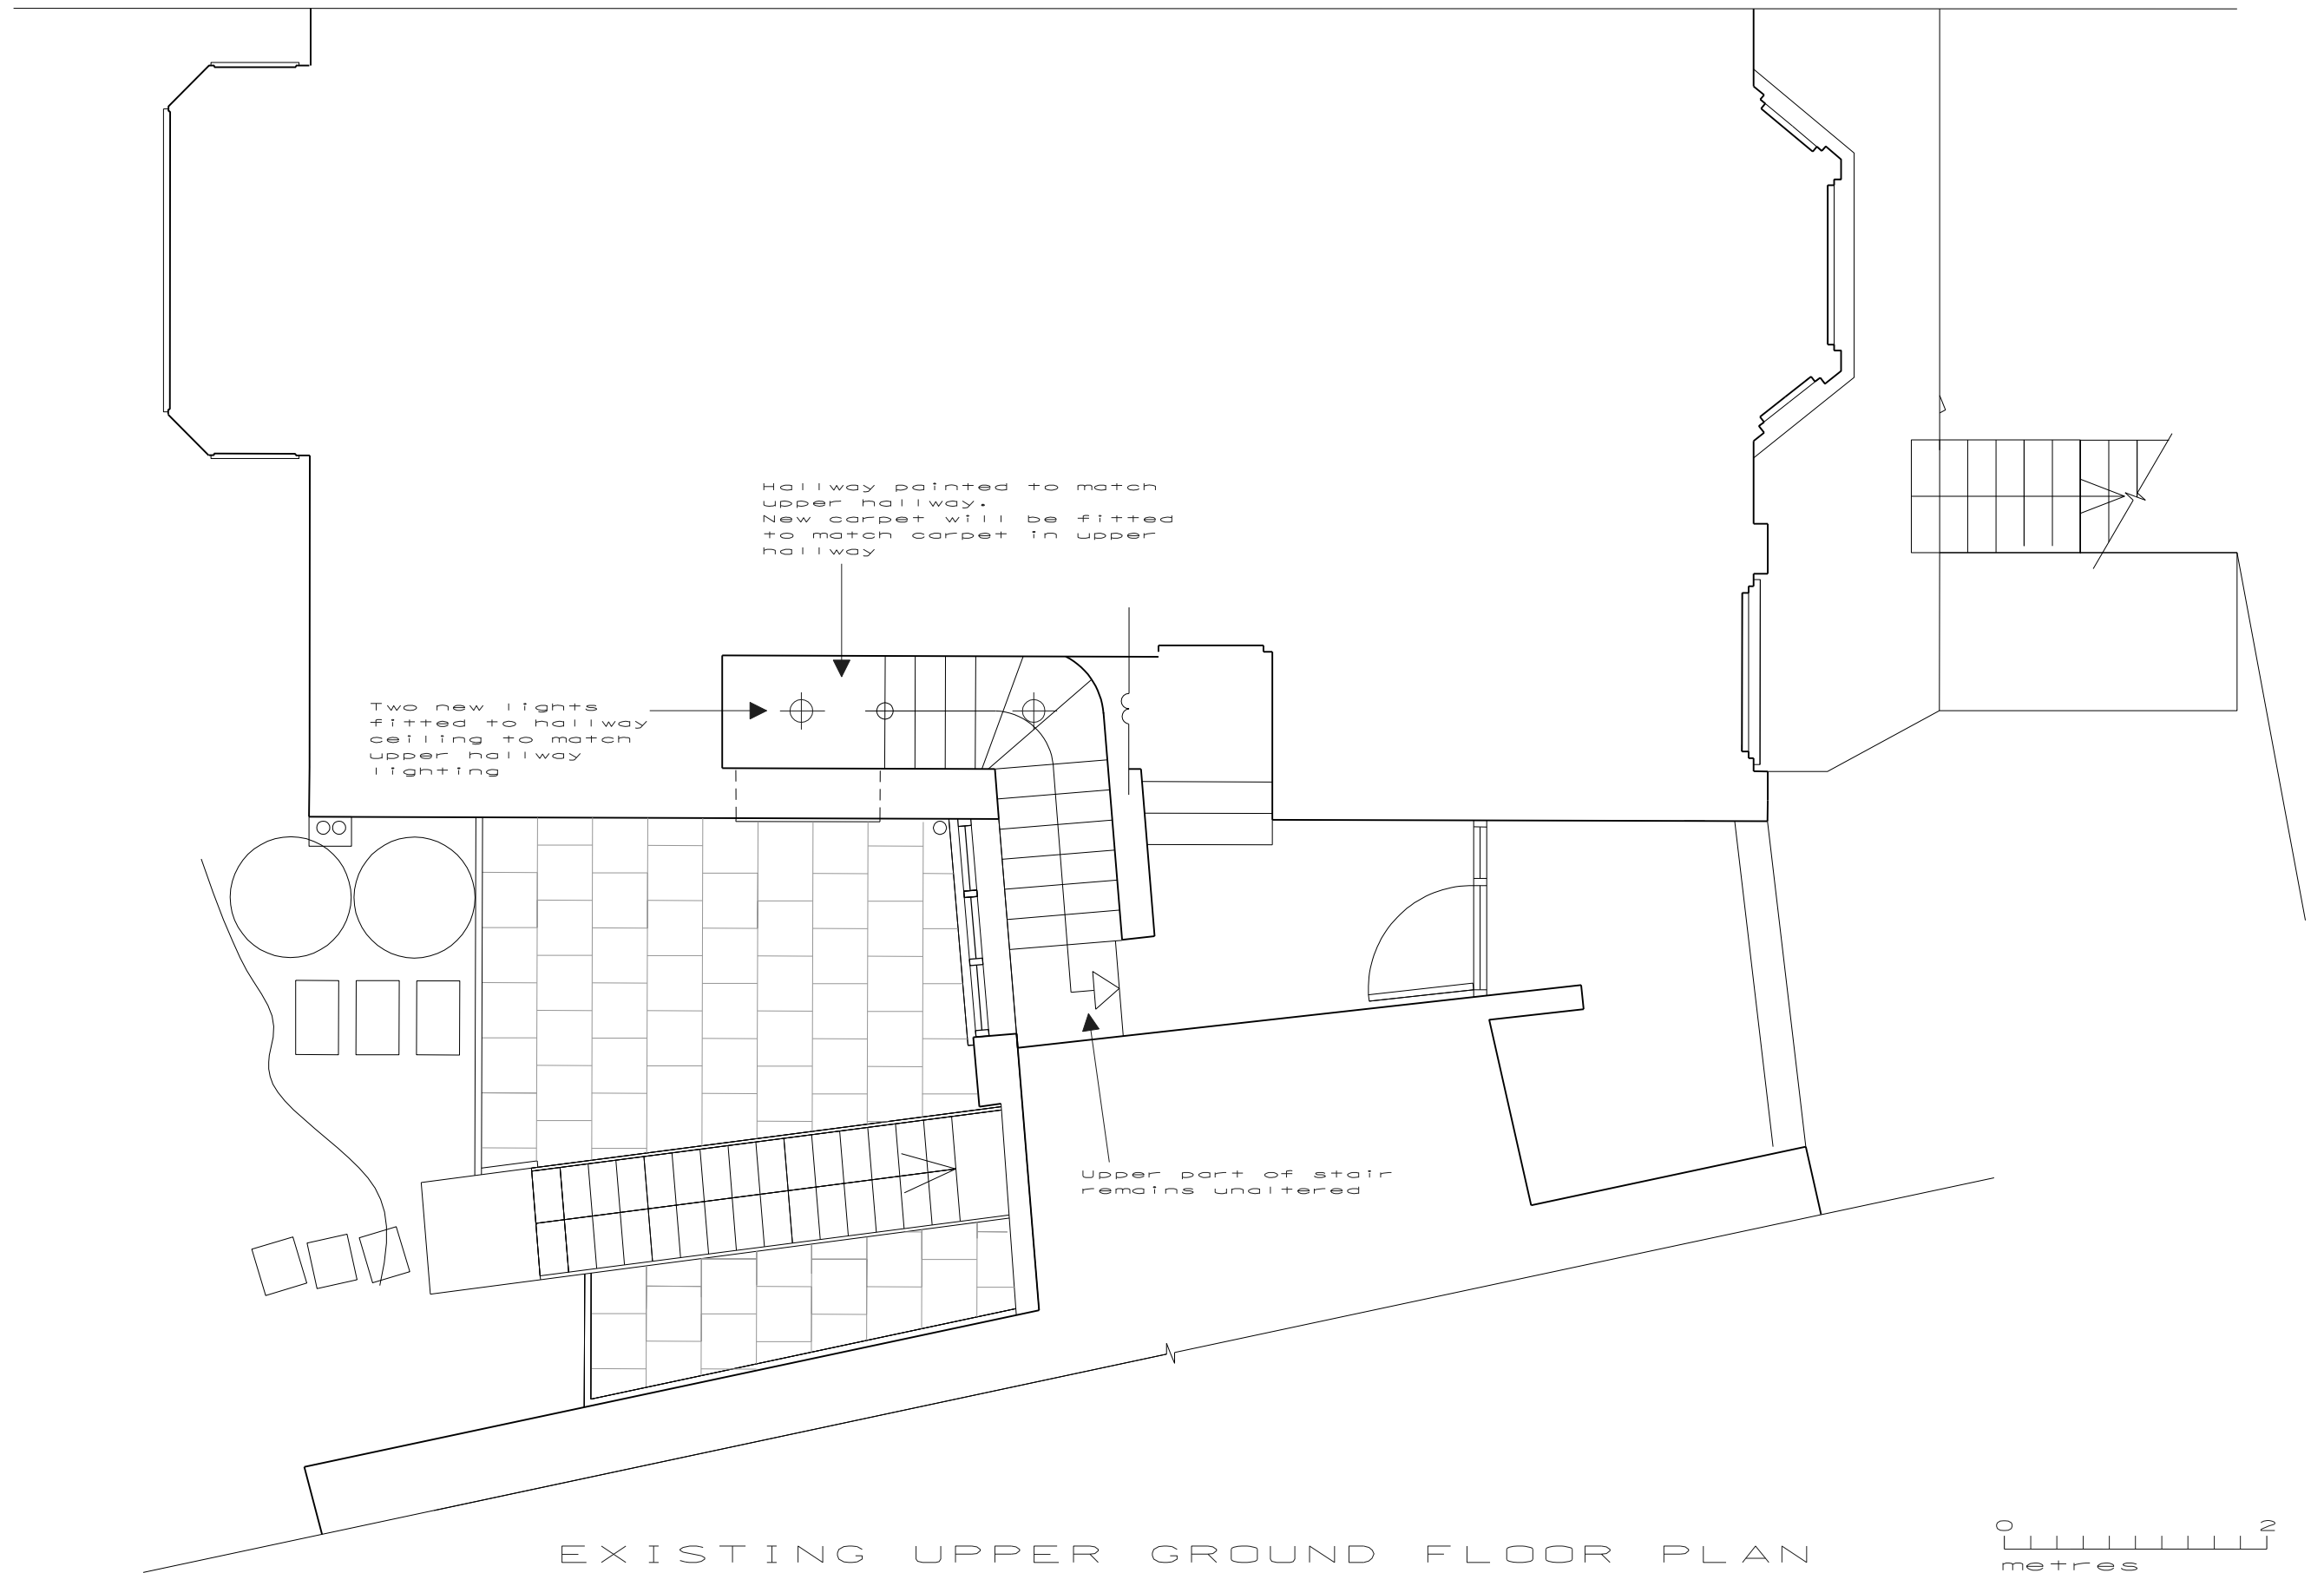


DYLAN ©

Dylan Haughton Architects
23 Allensbury Place, London NW1 9YR
studio@dylanhaughton.com
T: 00 44 7903 289085

16 South Hill Park, London SW3 2SN

drn	chd	revisions
ds	dh	A 11 11 2011 issued for information
db	dh	B 28 11 2011 issued for consent

154 100 11 b

Drawing title: Existing Upper Ground Floor Plan
Status: Consent
Scale: 1:50 @ A3
Date: 11 11 2011