


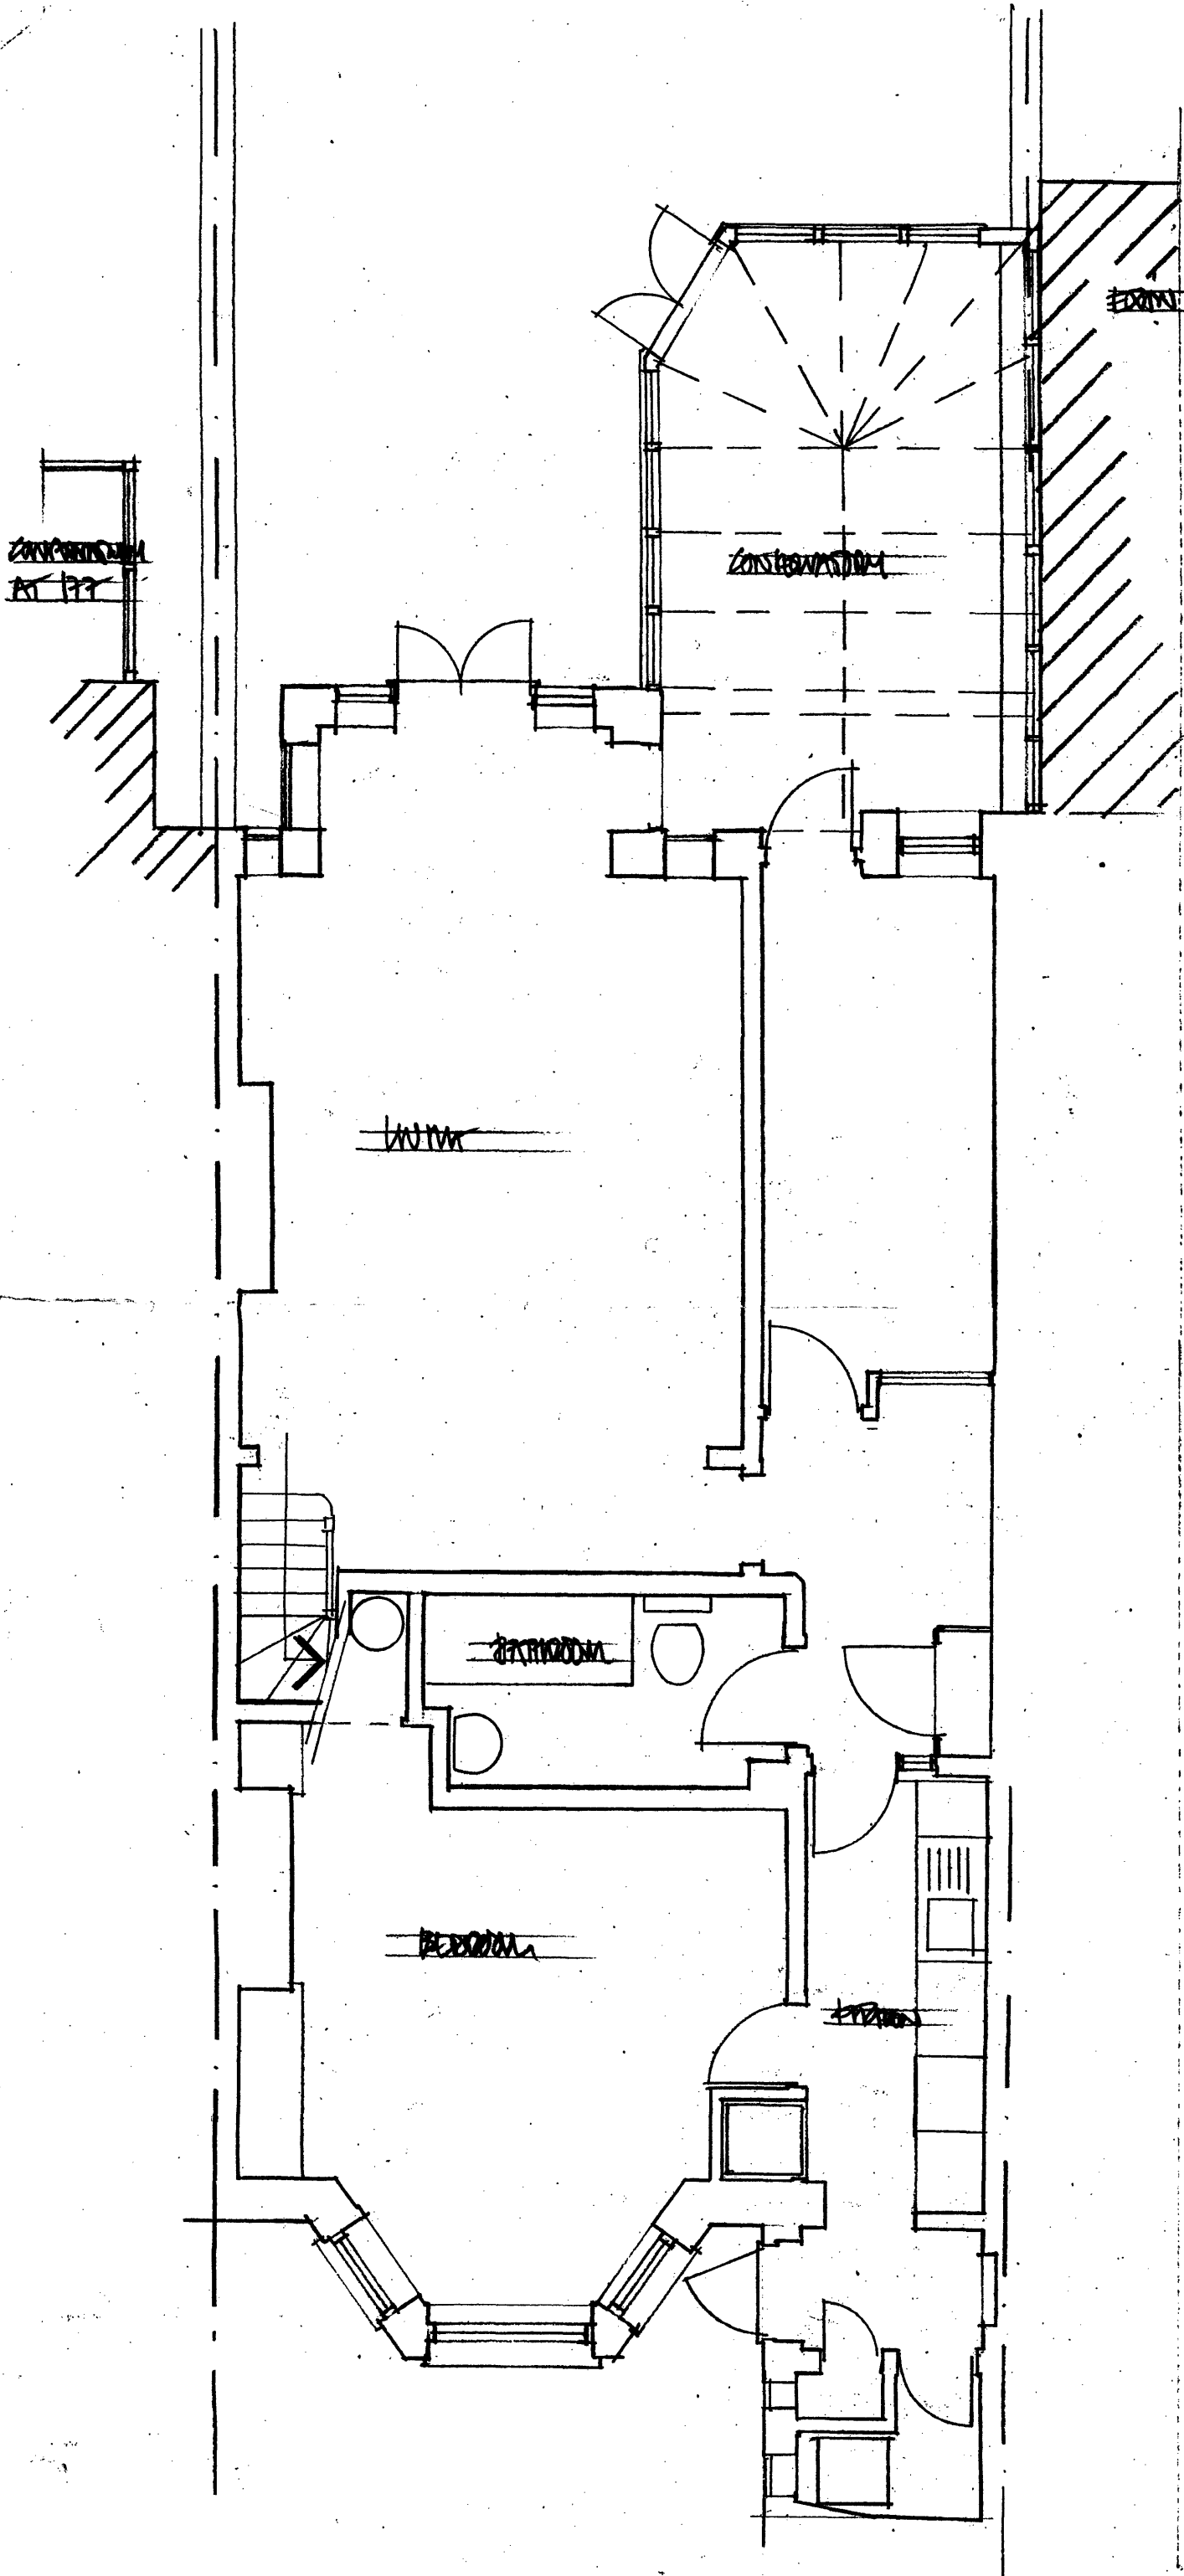

rev			
STEVEN ADAMS RIBA ARCHITECTS			
28b ENGLANDS LANE LONDON NW3 4UE Tel 020 7722 7664 Fax 7722 7652			
project	1st FLOOR RE	na	6/9
drawing	LOWER GROUND FLOOR PLAN	na	8/01
scale	1:50	date	20.10.11
drawn	SA	checked	