


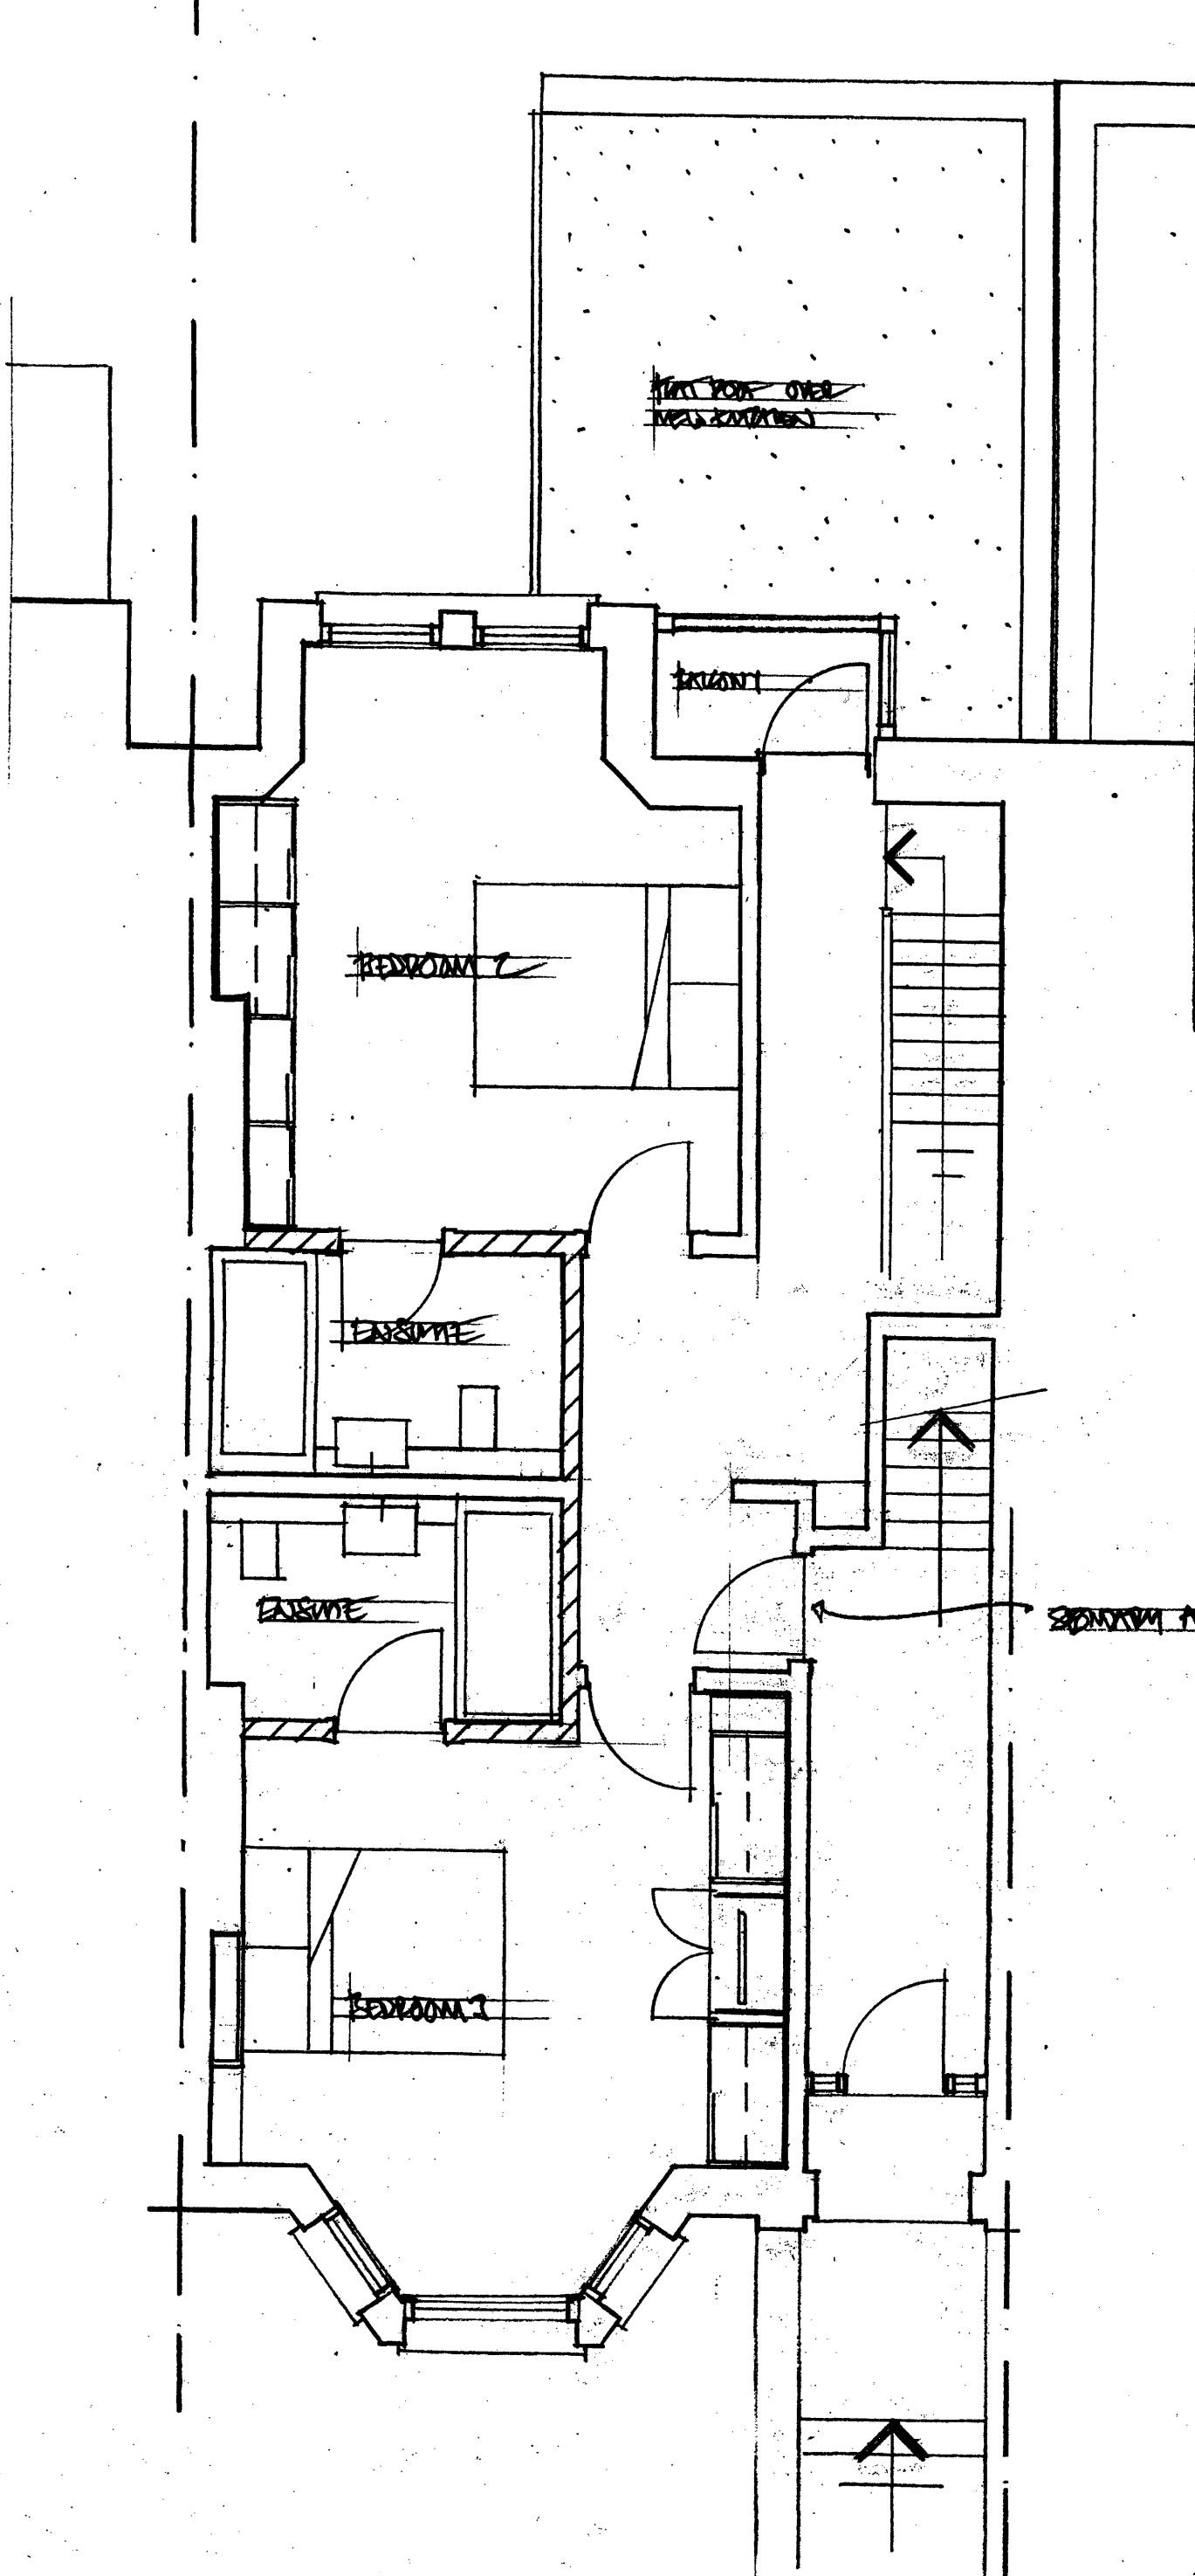

rev	
STEVEN ADAMS RIBA	
ARCHITECTS	
28b ENGLANDS LANE LONDON NW3 4UE Tel 020 7722 7664 Fax 7722 7652	
project	no.
WATER PANS, 171 BARNHAM TCE LONDON NW3	619
drawing	no.
TRAIL AROUND FLOOR PLAN PROPOSED	6A02
scale 1:50	date 12.10.11 drawn MM checked