




Note:  
This drawing may not be copied, reproduced or given to any third parties for any reason whatsoever without the written permission of Architects Network Ltd.  
Please note this drawing is protected under Copyright and remains the property of Architects Network Ltd at all times.  
All dimensions must be checked on site and not scaled from the drawing.  
Proposals are subject to approvals by statutory authorities.  
Drawings subject to full dimensioned site survey.  
Building parameters taken from drawings provided.  
Submit shop drawings for Architects Network Approval of General Arrangement before Fabrication.  
Architects**Network** Ltd

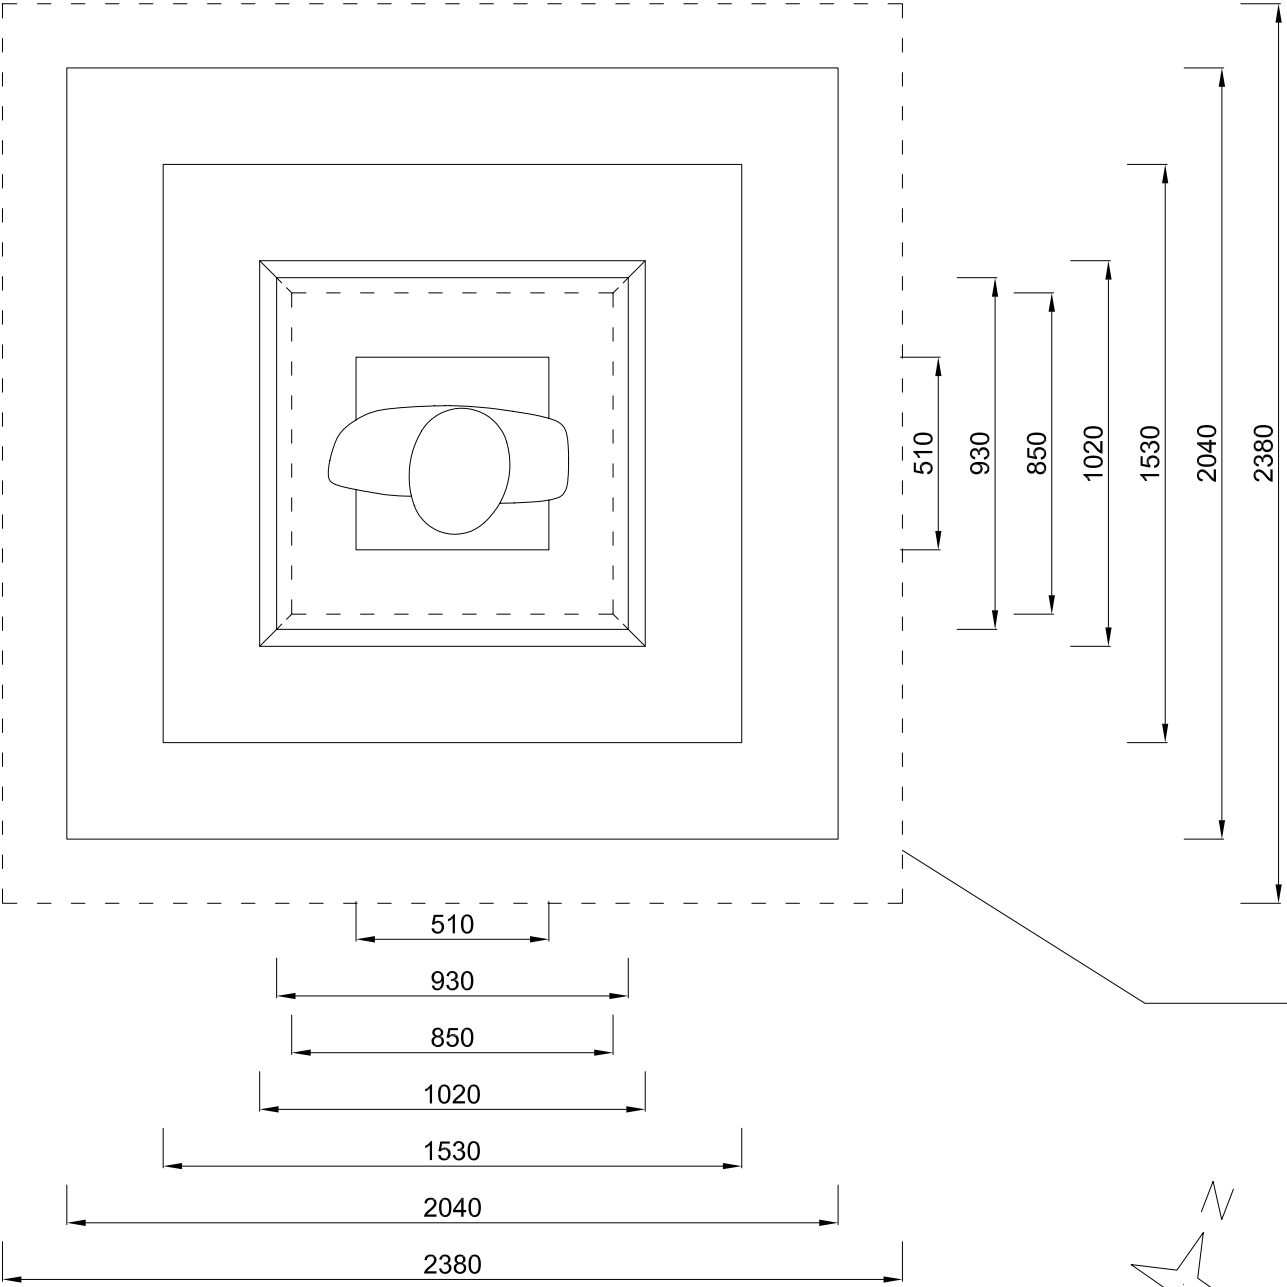


Plan  
scale 1:20

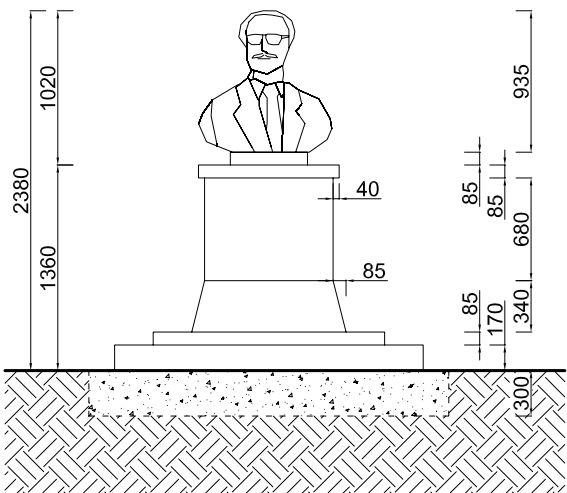


Front Elevation  
scale 1:50

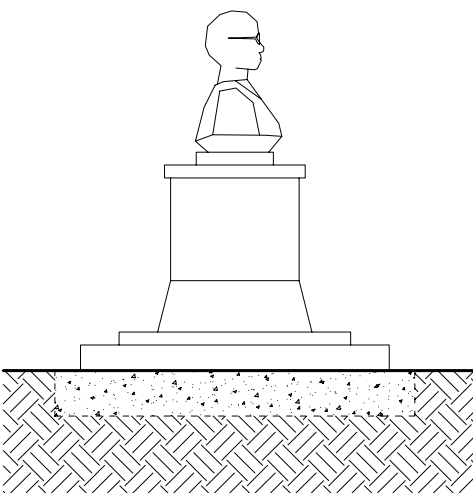

Side Elevation (West)  
scale 1:50

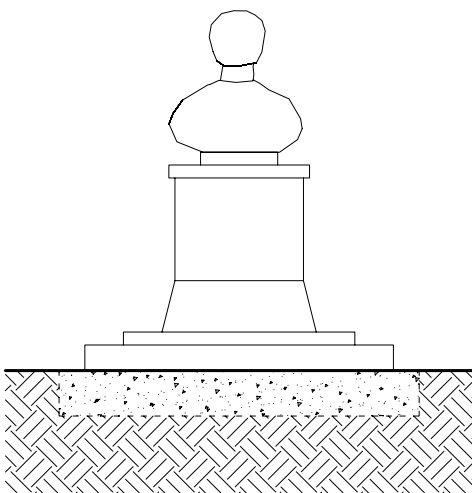

Rear Elevation  
scale 1:50

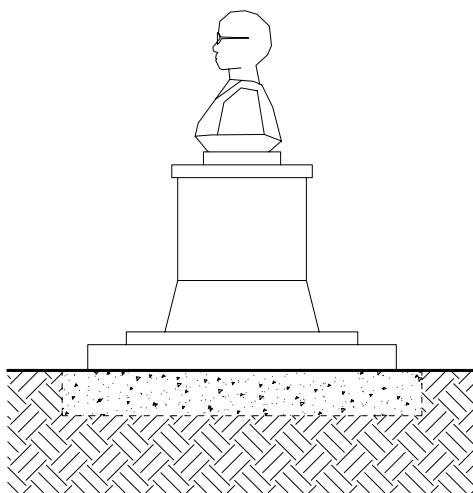

Side Elevation (East)  
scale 1:50

architectsnetwork

Project

BRUNSWICK SQUARE GARDENS

Drawing Title

Podium Plan and Elevations

Drawing No. 11L10/PL 04

Rev. -

Scale as shown @ A3 Date November 2011 Drawn by VC CAD ref: 11L10\_Brunswick Square\_planning drawings

15 Countess Road, London, NW5 2NS T 020 7209 1123 F 020 7209 1277 M 078 318 5037 E design@architectsnetwork.co.uk