


REAR ELEVATION AS EXISTING

Existing living room extension
built circa 1960

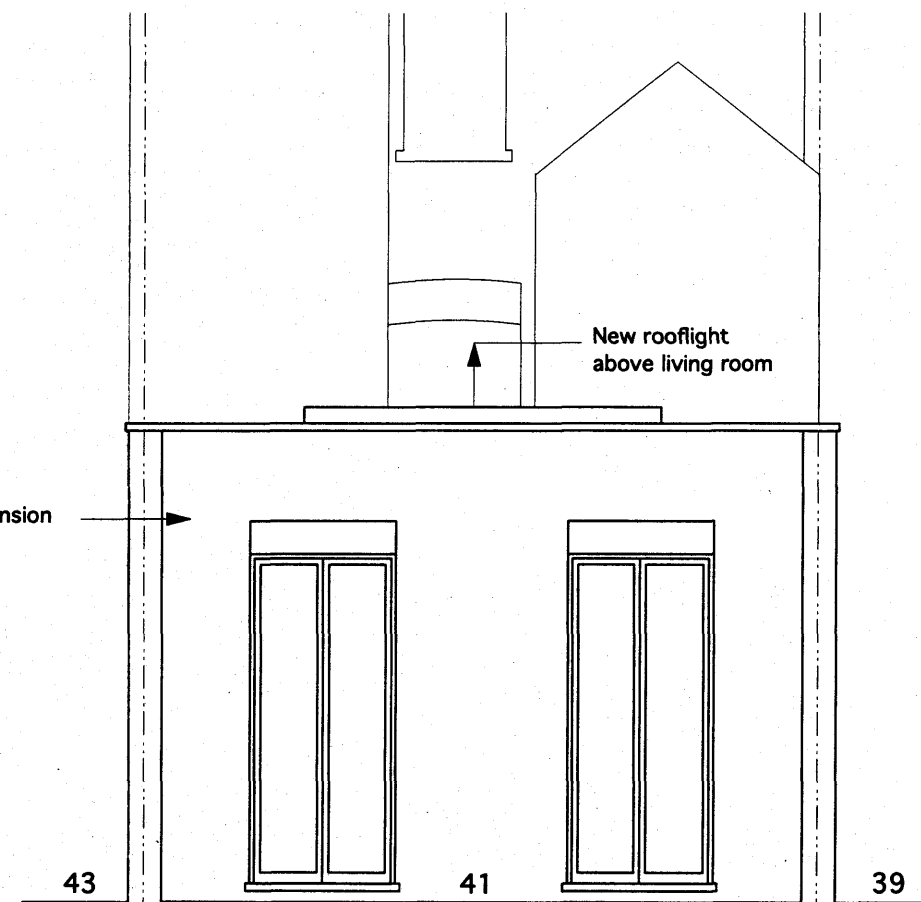

REAR ELEVATION AS PROPOSED

MC CARTHY ARCHITECTS

81 Greencroft Gardens
London NW6 3LJ
Tel: 020 7328 6479

JOB TITLE: 41 Arlington Road NW1

DRAWING TITLE: Elevation as Existing & Proposed

SCALE: 1:50 @A3 DATE: Nov. 2011

DRAWING NUMBER: 3001/P03