




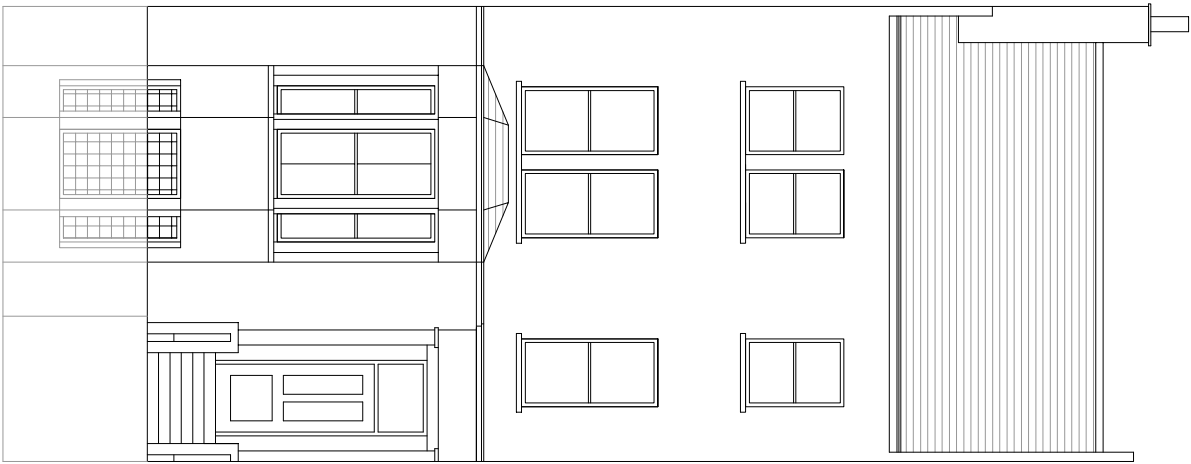


EXISTING FRONT ELEVATION

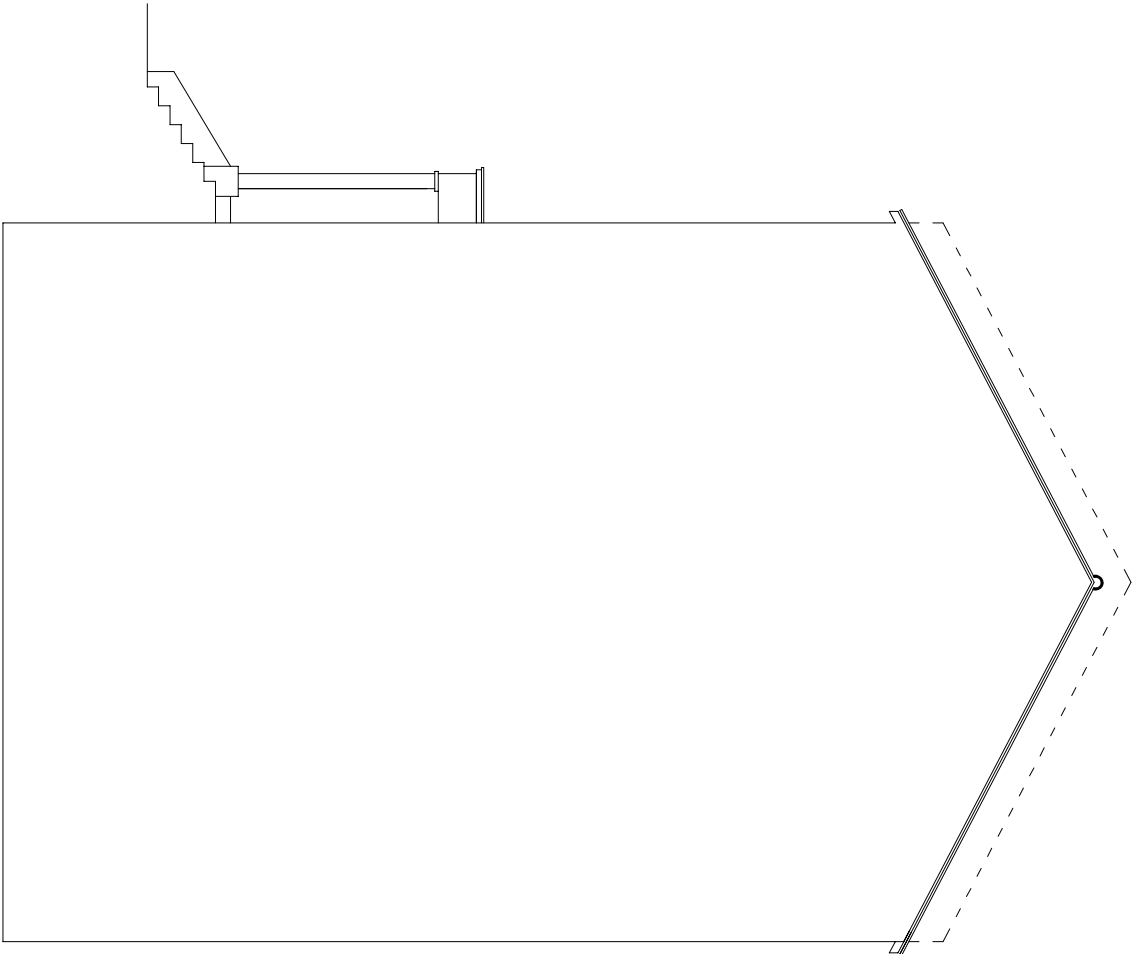

EXISTING SIDE ELEVATION

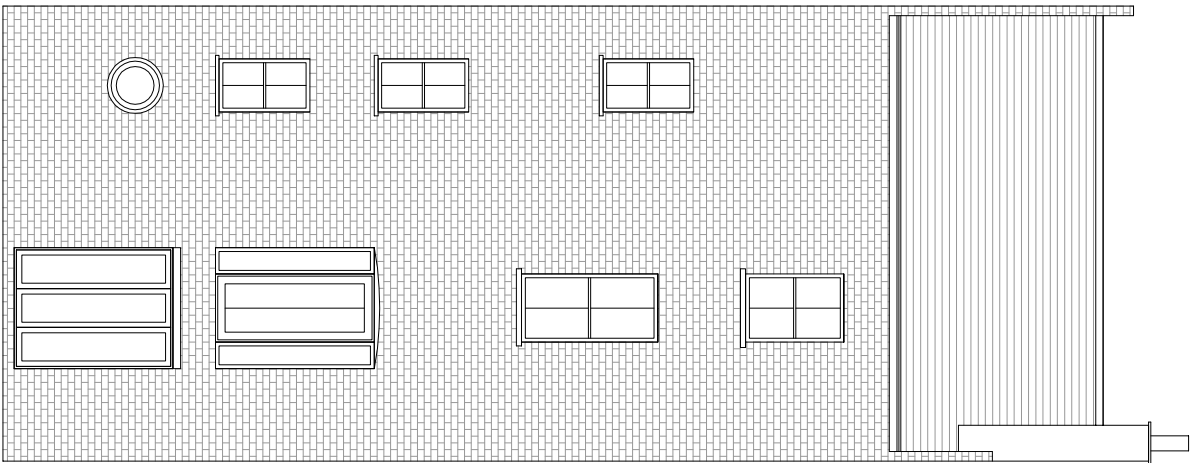

EXISTING REAR ELEVATION

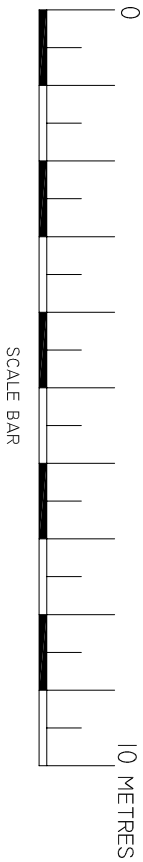

Pure Lofts Limited
Suite 52,
95 Wilton Road,
London SW1V 1BZ
Phone: 0844 815 9334


Mr Mullarkey
51 Ainger Road
NW3 3AH

Existing Elevations


Project Number: 51AIN-11
Date: 13th July 2011
Drawn By: Technical Drawings Ltd
Checked By: JEG

Drawing No:
01


Scale: 1:100

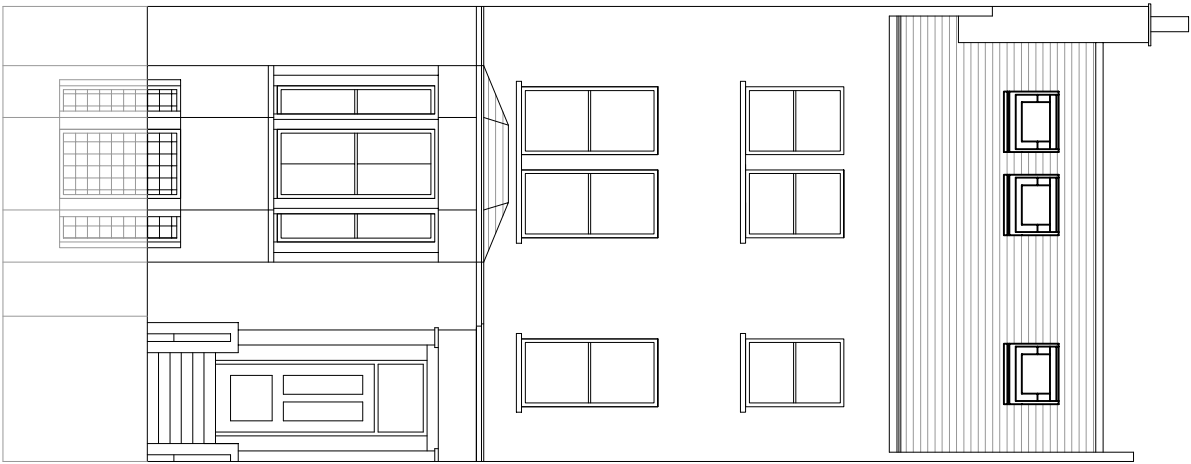


PROPOSED FRONT ELEVATION

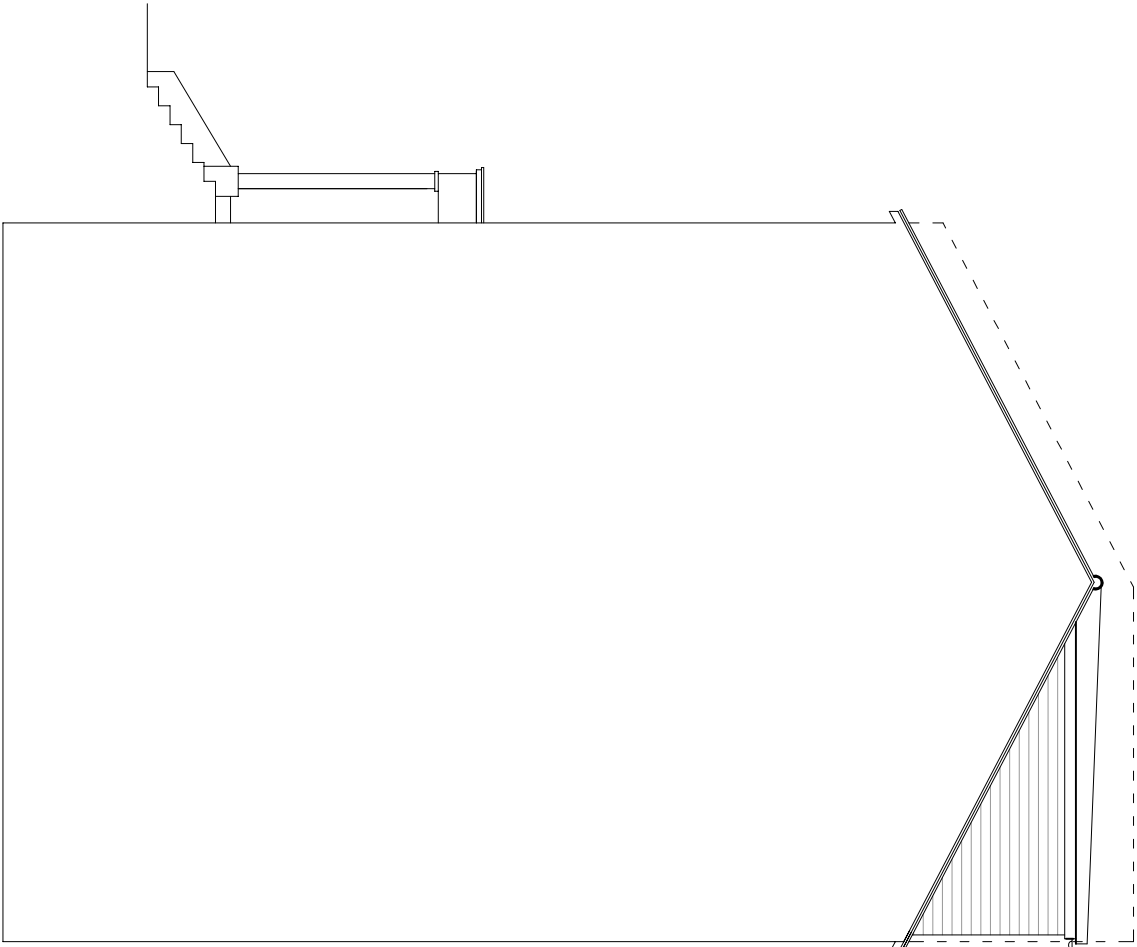

PROPOSED SIDE ELEVATION

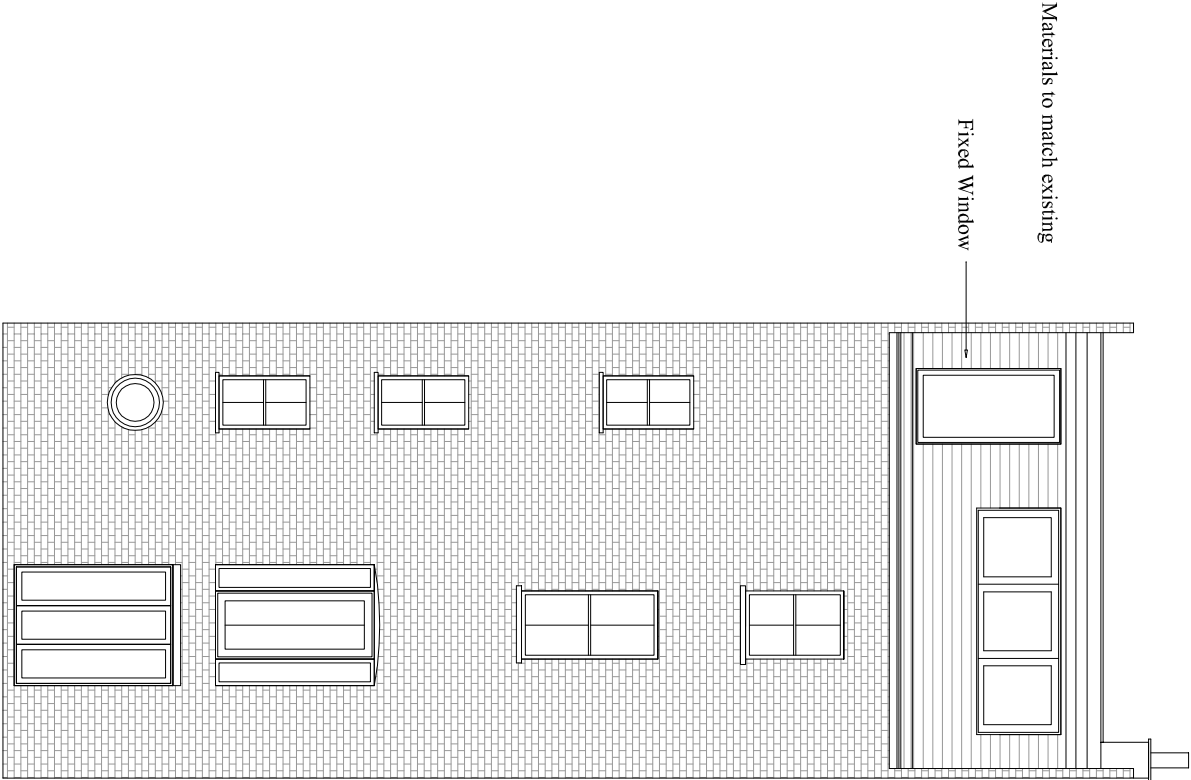


PROPOSED REAR ELEVATION

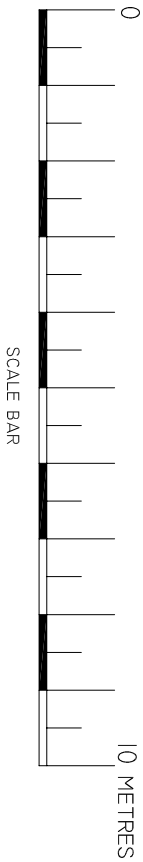


SCALE BAR


Pure Lofts Limited Suite 52, 95 Wilton Road, London SW1V 1BZ Phone: 0844 815 9334		Mr Mullarkey 51 Ainger Road NW3 3AH		Proposed Elevations
Project Number: 51AIN-11		Drawing No: 02REVA		
Date: 13th July 2011				
Drawn By: Technical Drawings Ltd				

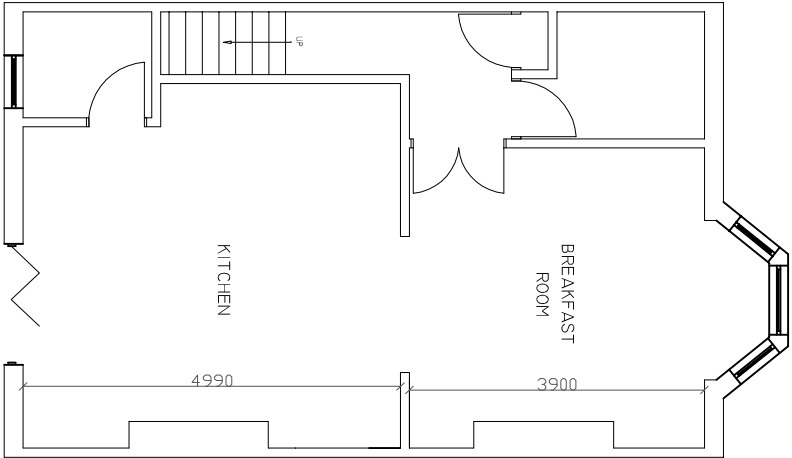


EXISTING BASEMENT

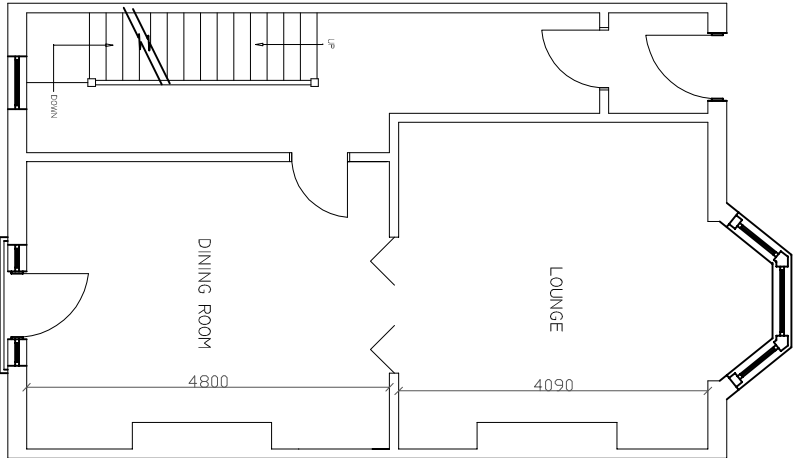


EXISTING GROUND FLOOR

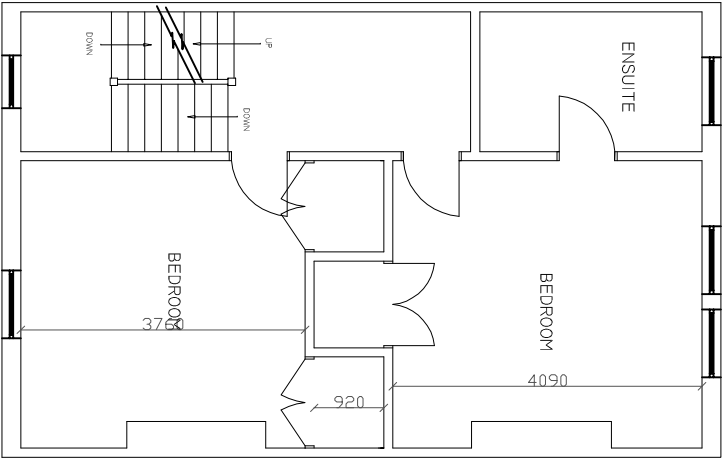

EXISTING FIRST FLOOR

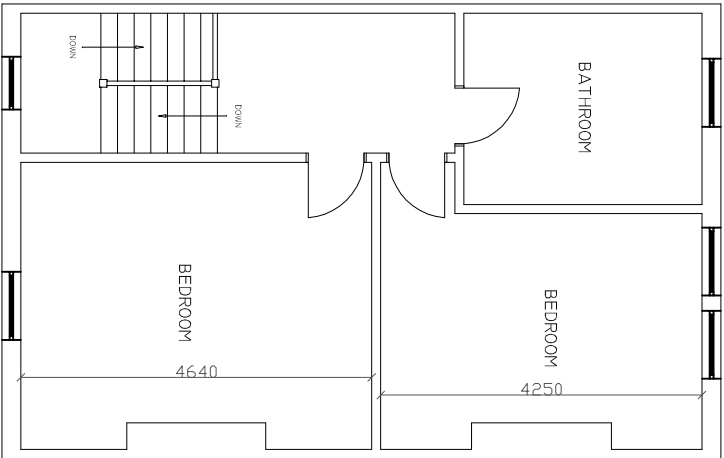

EXISTING SECOND FLOOR

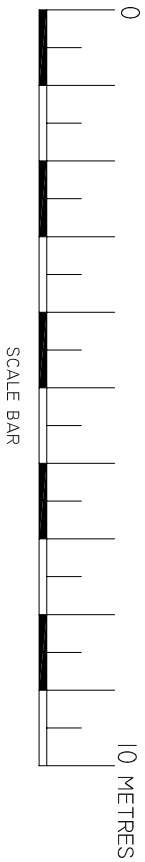


SCALE BAR


Pure Lofts Limited Suite 52, 95 Wilton Road, London SW1V 1BZ Phone: 0844 815 9334	Mr Mullarkey 51 Ainger Road NW3 3AH		Existing Floor Layouts	
			Project Number: 51AIN-11	
			Date: 13th July 2011	
			Drawn By: Technical Drawings Ltd	
			Checked By: JEG	
		Drawing No: 03		Scale: 1:100

Notes & Legends

- Mechanical Ventilation
- Heat Detector
- Smoke Detector
- Fire Door

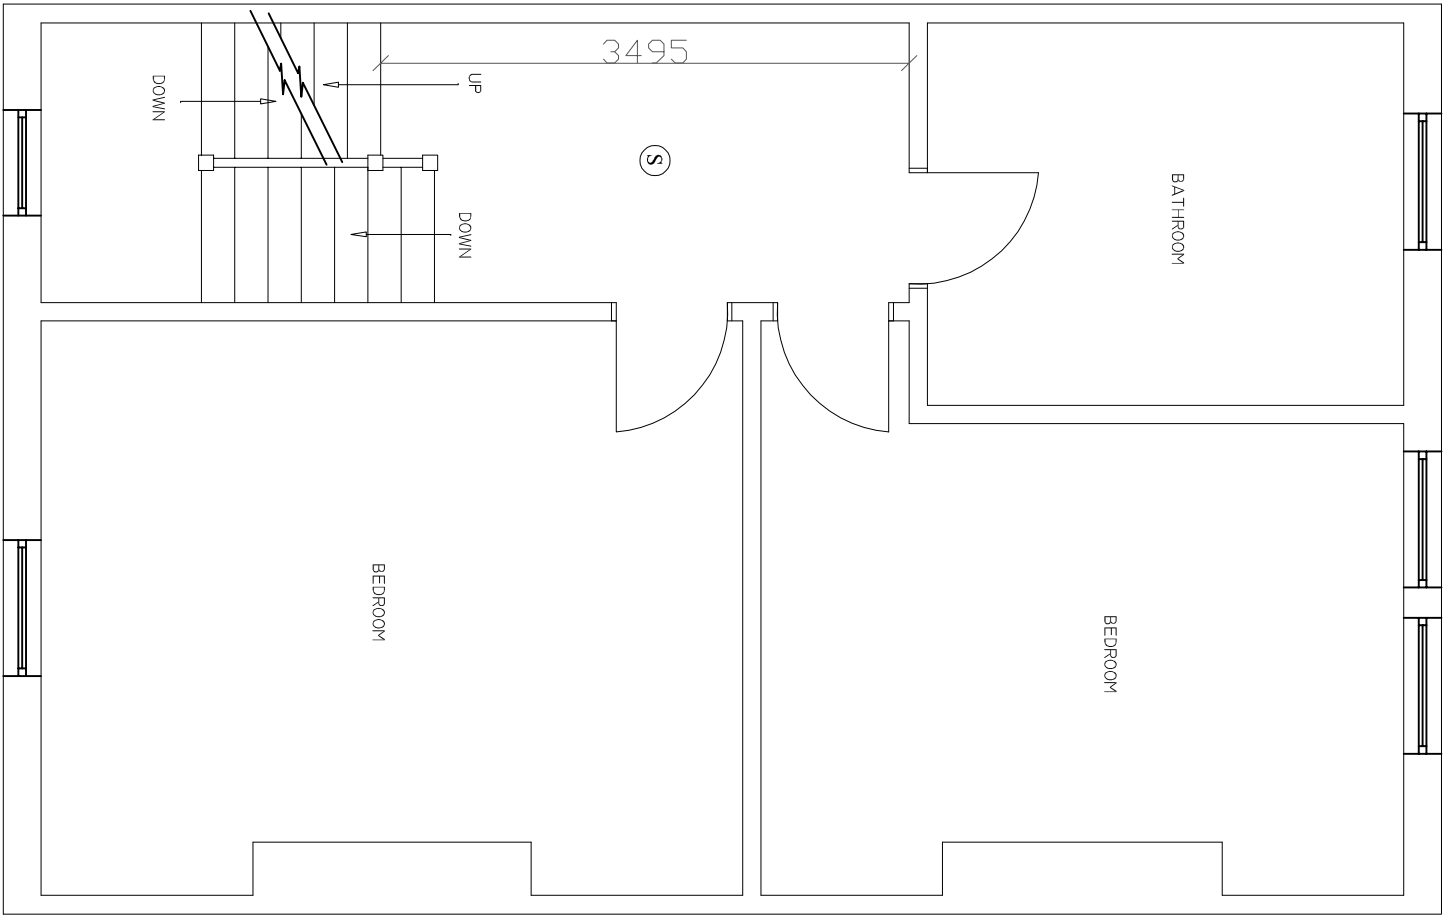

PROPOSED SECOND FLOOR

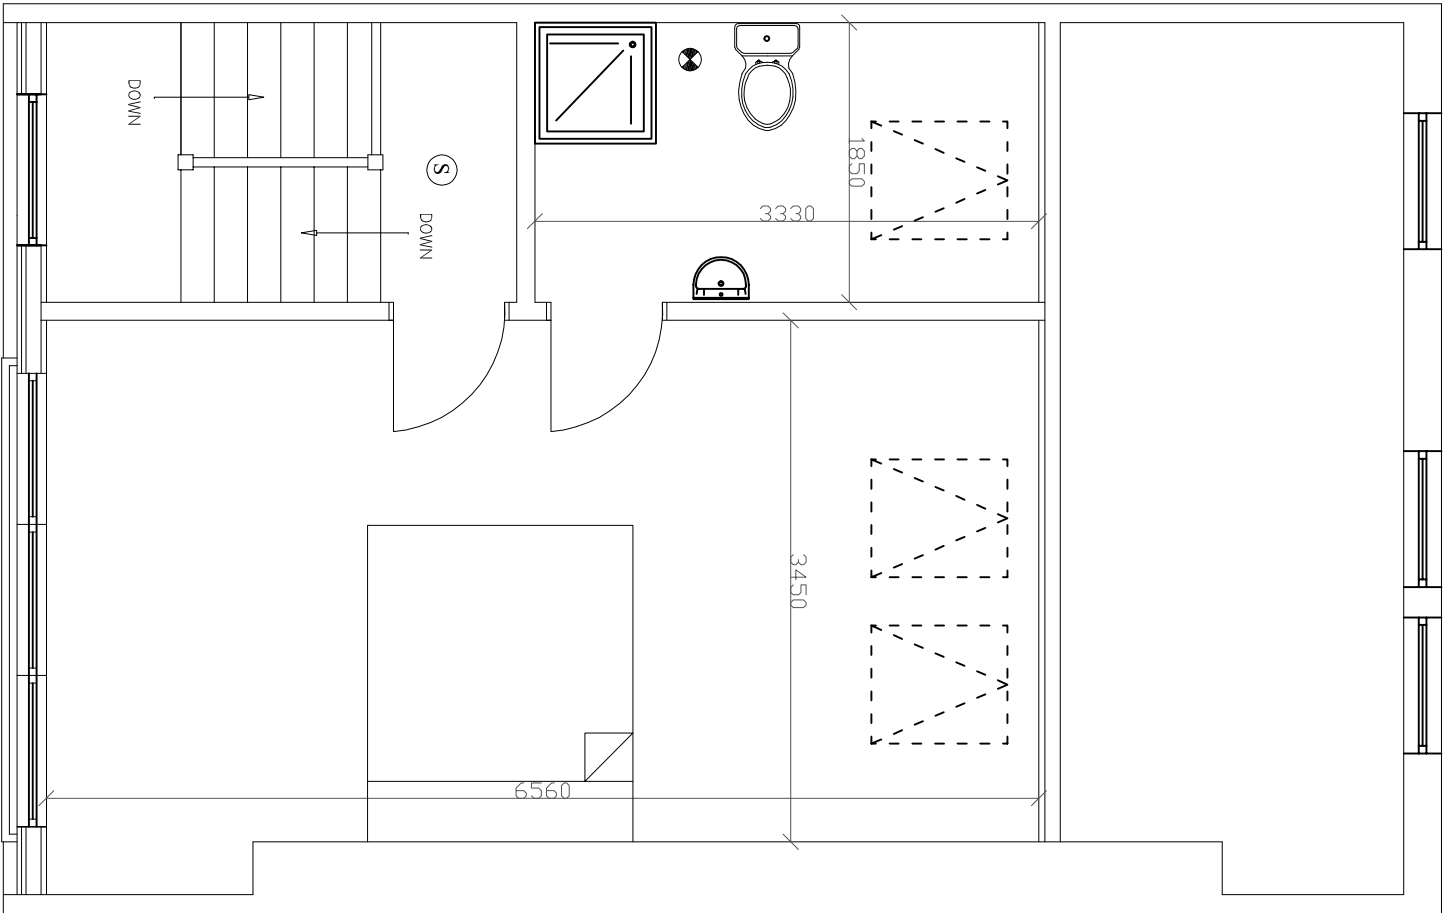

PROPOSED LOFT FLOOR

Proposed 2nd Floor and Loft Floor


Pure Lofts Limited
Suite 52,
95 Wilton Road,
London SW1V 1BZ
Phone: 0844 815 9334

Mr Mullarkey
51 Ainger Road
NW3 3AH


Project Number: 51AIN-11
Date: 13th July 2011
Drawn By: Technical Drawings Ltd
Checked By: JEG

Drawing No:
04REVA


Scale: 1:50

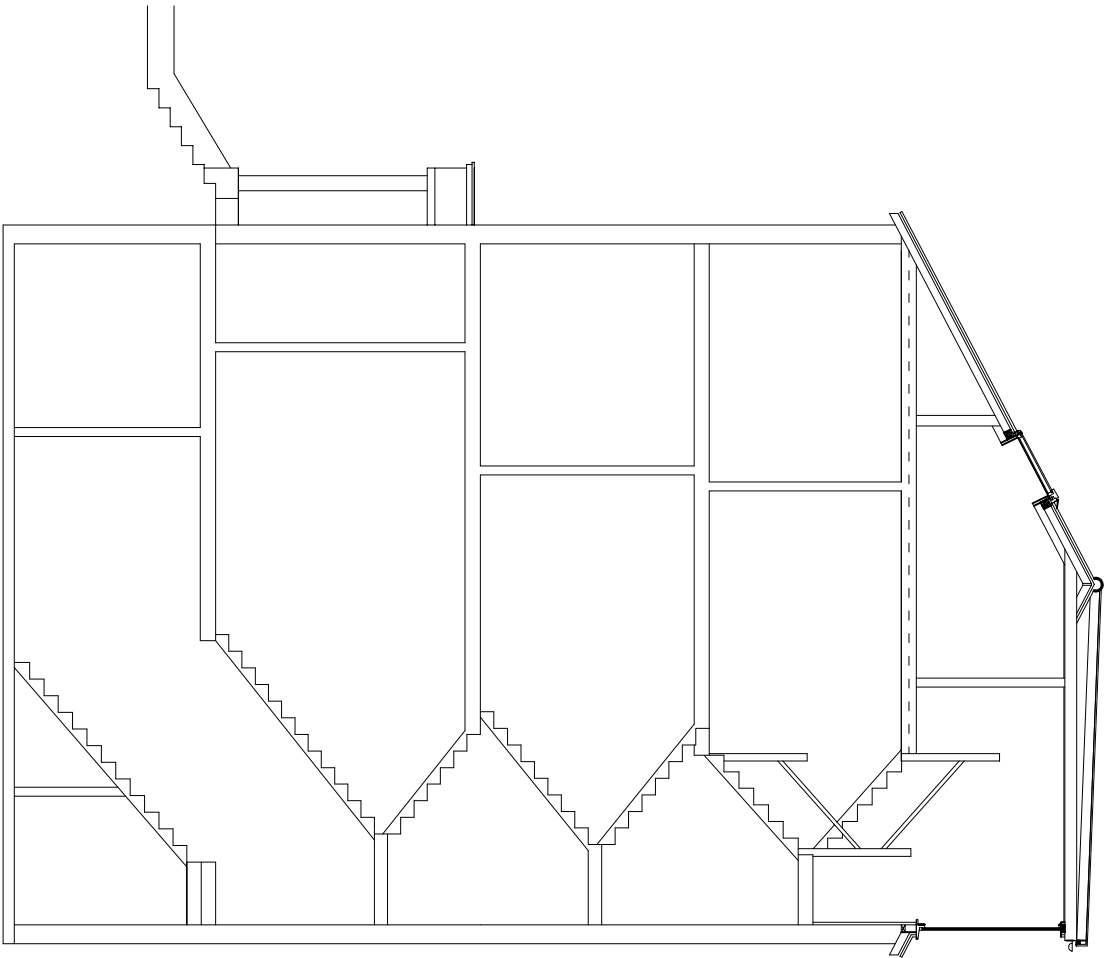


SECTION

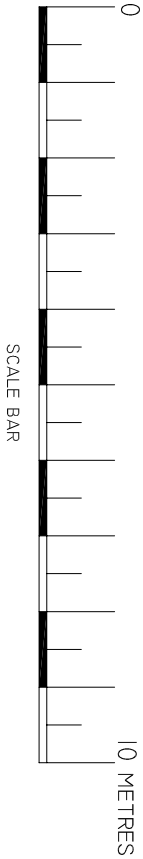

Pure Lofts Limited Suite 52, 95 Wilton Road, London SW1V 1BZ Phone: 0844 815 9334		Mr Mullarkey 51 Ainger Road NW3 3AH	
Section A-A		Project Number:	51AIN-11
		Date:	13th July 2011
		Drawn By:	Technical Drawings Ltd
Drawing No: 05		Checked By:	JEG
Scale: 1:100			

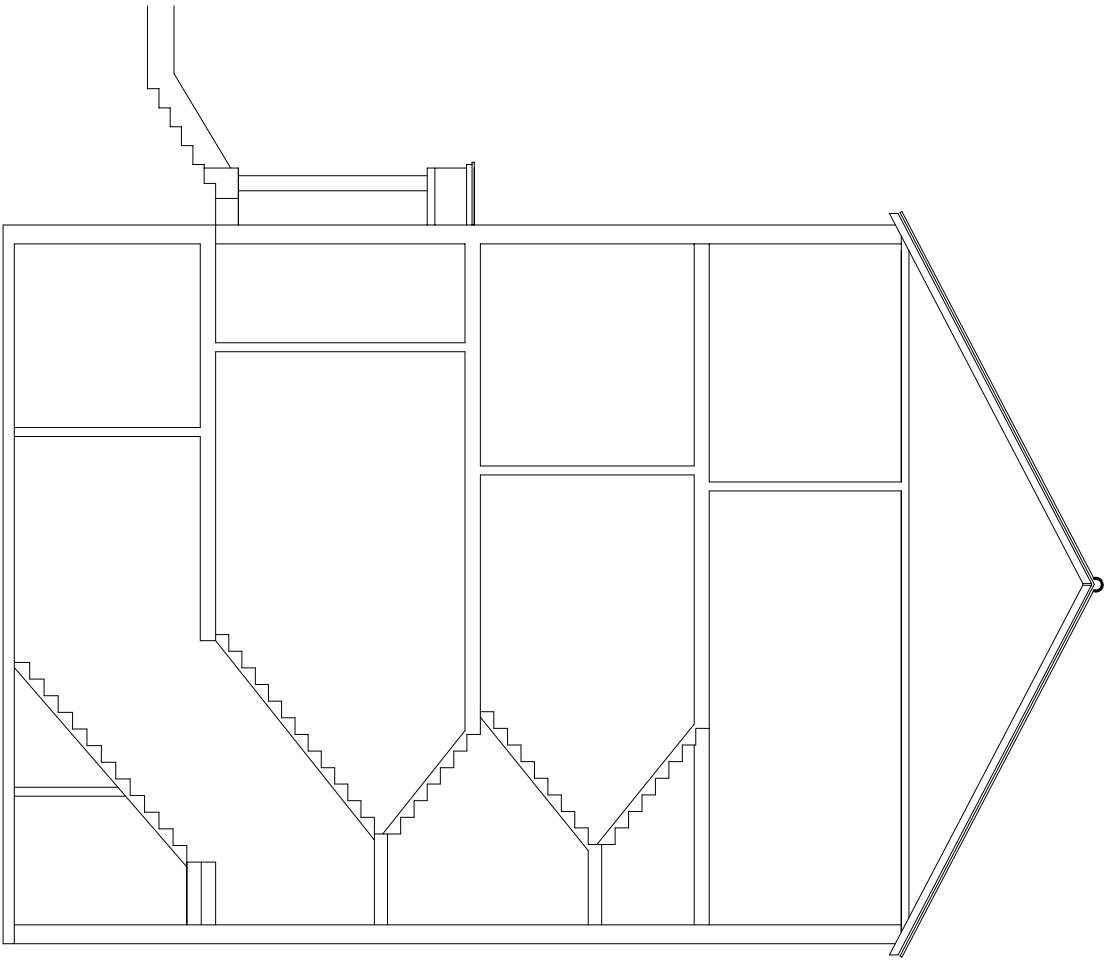

EXISTING SECTION

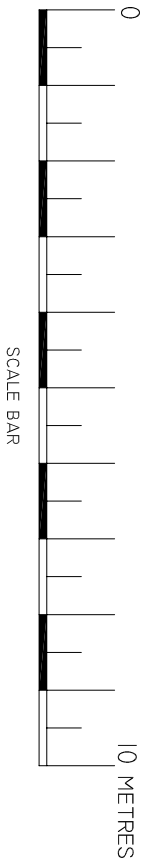

Pure Lofts Limited Suite 52, 95 Wilton Road, London SW1V 1BZ Phone: 0844 815 9334		Mr Mullarkey 51 Ainger Road NW3 3AH	
Section A-A		Project Number:	51AIN-11
		Date:	13th July 2011
		Drawn By:	Technical Drawings Ltd
Checked By:		JEG	Scale: 1:100
		Drawing No: 06	