


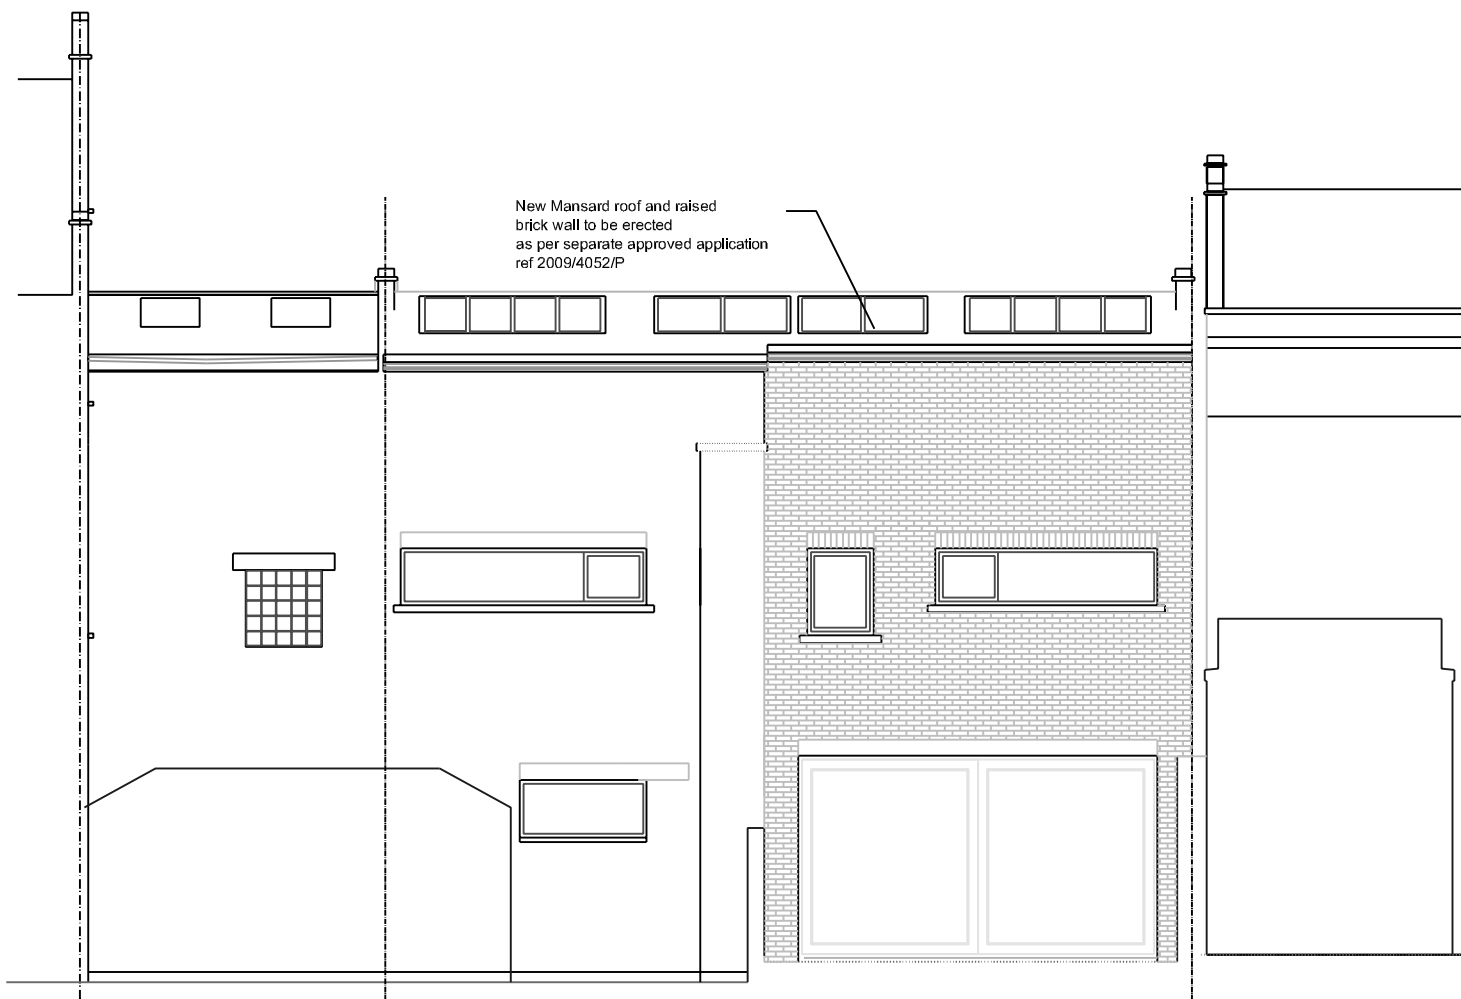

FRONT ELEVATION



REAR ELEVATION

**A** 16.11.11 Information to  
mansard roof added

rev

**drawing title**  
Elevations  
Proposed  
**project**  
22 Delancey Street  
London NW1  
**scale**  
1:100 @ A3  
**dwg no**  
169-201

**date**  
10.2011  
**rev**  
A

**kralform** ltd  
architecture  
& design

t 020 7485 8102  
mail@kralform.com  
www.kralform.com

Do not scale from this drawing

Check drawing on receipt and  
immediately report any  
discrepancies to the Architect

Verify all dimensions and levels  
on site prior to construction

The contents of this drawing  
are kral form's copyright