



- THIS DRAWING IS BASED ON DIMENSIONAL SURVEY INFORMATION PROVIDED BY OTHERS. THE ARCHITECT CANNOT ACCEPT RESPONSIBILITY FOR THE ACCURACY OF THIS SURVEY INFORMATION.
- THIS DRAWING SHOULD BE READ IN CONJUNCTION WITH ALL RELEVANT DRAWINGS, SPECIFICATIONS, SCHEDULES AND OTHER CONTRACT INFORMATION ISSUED BY THE ARCHITECT, STRUCTURAL ENGINEER, SERVICES ENGINEER AND ANY OTHER CONSULTANT EMPLOYED OR RETAINED BY THE EMPLOYER IN RESPECT OF THESE WORKS.
- IN THE CASE OF NEW WORKS, ALL DIMENSIONS SHOWN ARE TO THE FACE OF MASONRY, METAL OR TIMBER STUD FRAMING, OR THE CENTRE LINE OF STRUCTURAL STEEL MEMBERS, UNLESS NOTED OTHERWISE.
- DO NOT SCALE FROM THIS DRAWING.
- REPORT ANY DISCREPANCIES, CONFLICTS, ERRORS OR OMISSIONS TO THE CA AND SEEK DIRECTIONS BEFORE PROCEEDING.
- CONFIRM ALL DIMENSIONS AND LEVELS ON SITE PRIOR TO COMMENCING WORK. IF IN DOUBT ASK!
- THIS DRAWING REMAINS THE COPYRIGHT OF BURRELL, FOLEY FISCHER LLP
- ★ EXISTING PLASTER CORNICES & CEILINGS TO BE RETAINED
- NOTE:** ALL OLD SERVICES TO BE SAFELY REMOVED

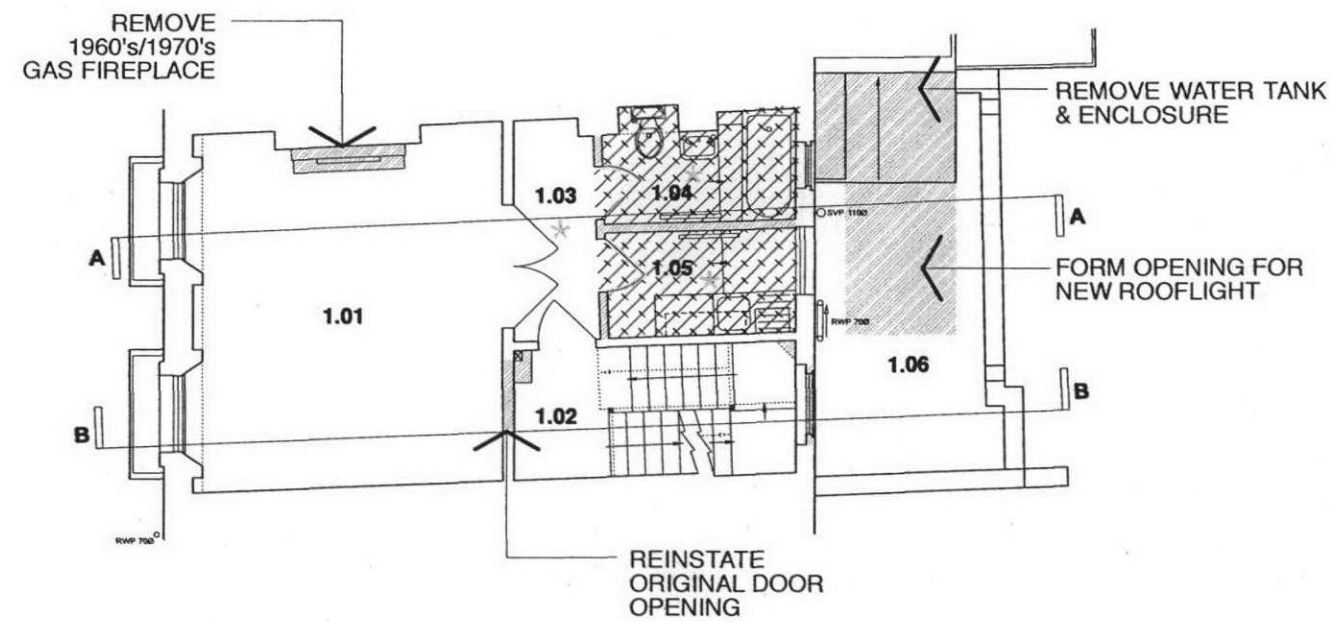

FIRST FLOOR PLAN DEMOLITIONS
SCALE 1:100 @ A3

 

P1 ISSUE FOR PLANNING FWD SF 23.08.11
REV NO. REV DETAILS BY: CHKD: DATE:

PLANNING

DO NOT SCALE OFF THIS DRAWING

BURRELL . FOLEY . FISCHER . LLP

BURRELL FOLEY FISCHER LLP ARCHITECTS & URBAN DESIGNERS
CARLOW HOUSE CARLOW STREET LONDON NW1 7JH
TEL 020 7756 6868 E MAIL: info@burrellfoleyfisher.co.uk
WEB: www.bf architects.co.uk

JOB: 21 DELANCEY STREET
LONDON NW1 7NP

FOR: PRIVATE CLIENT

AT: 21 DELANCEY STREET
LONDON NW1 7NP

DRAWING TITLE:
FIRST FLOOR DEMOLITIONS

DATE: 19.09.11 SCALE: 1:100 @ A3
1:50 @ A1

DRAWN BY: FWD CHECKED BY: SF

JOB NO. BFF/1068 DWG NO. AL(0)103.P1

Copyright ©