



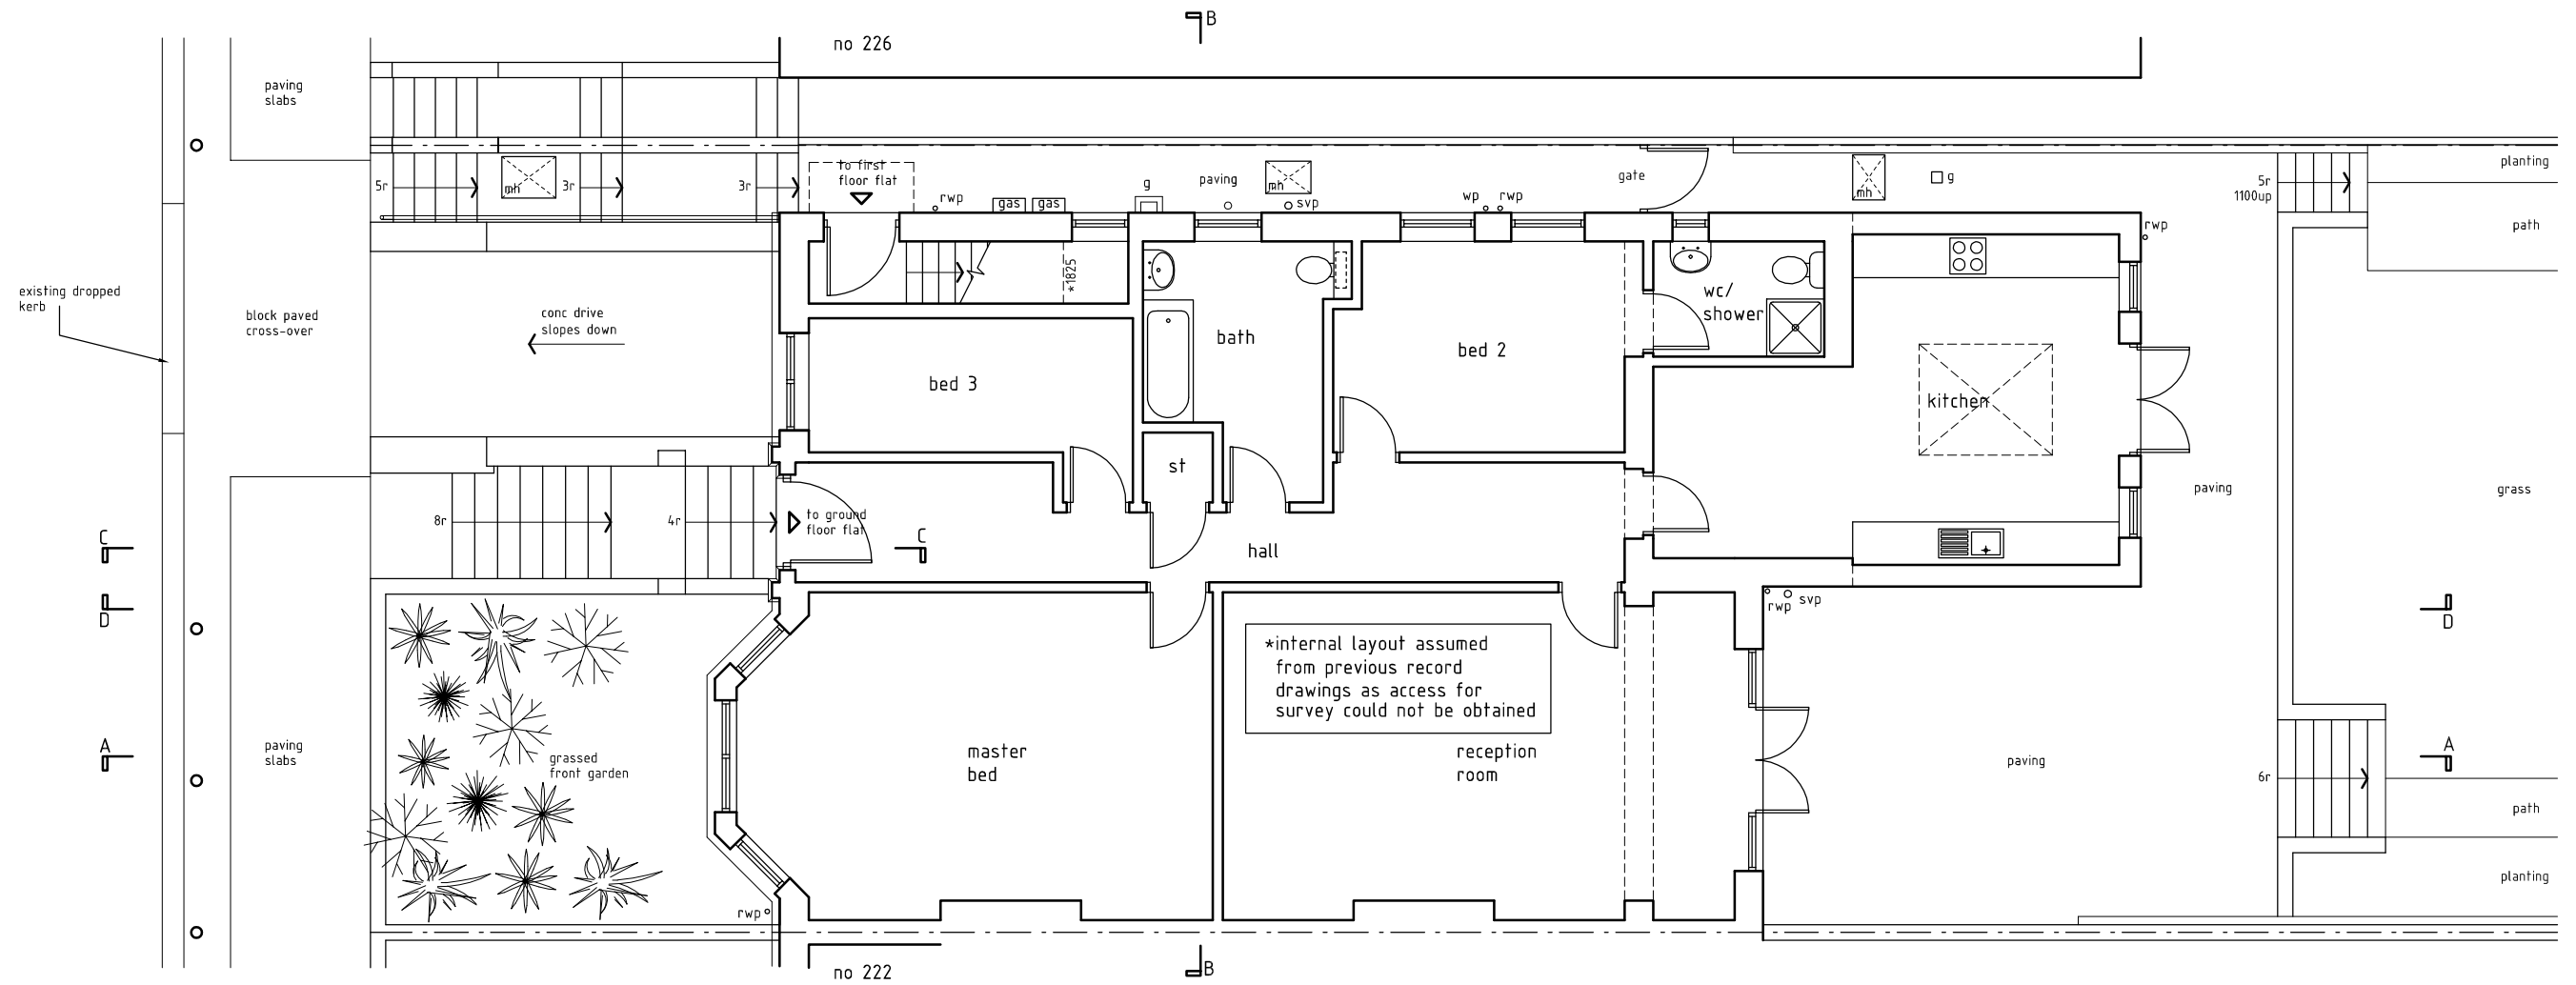

GROUND FLOOR PLAN (AS EXISTING)

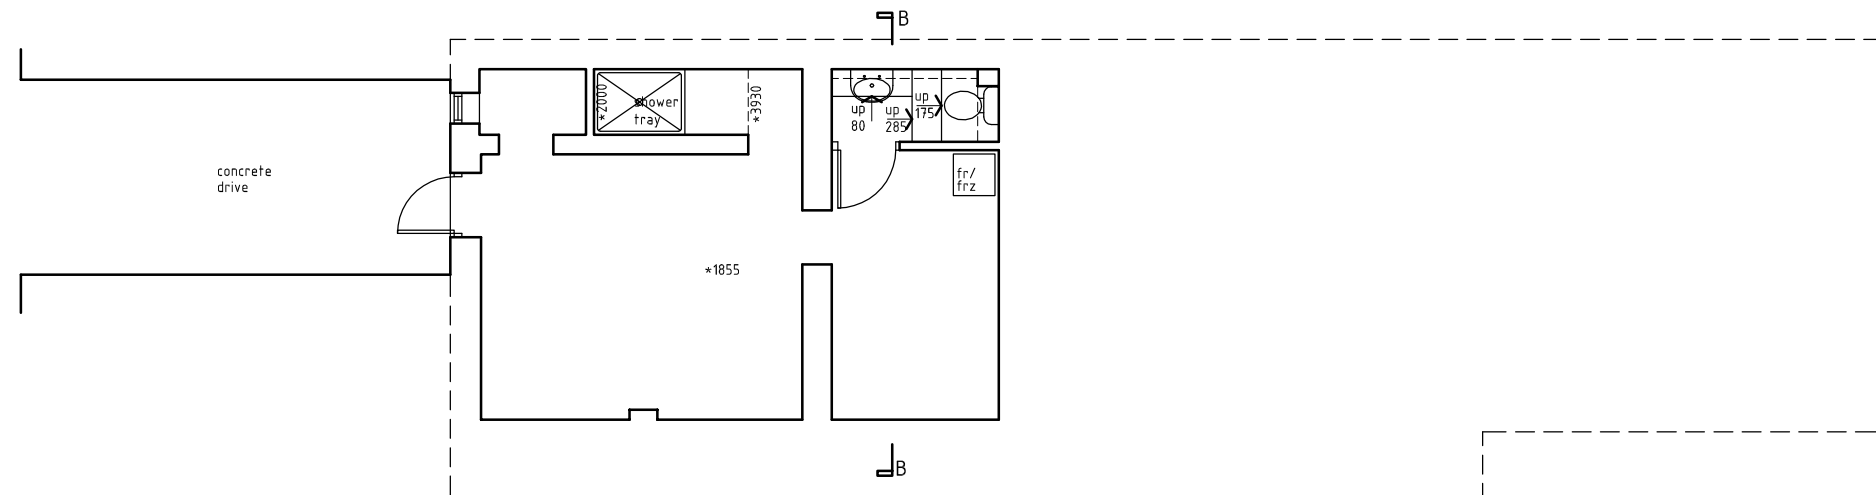

LOWER GROUND FLOOR PLAN (AS EXISTING)



Client london basement

Job ref. LBJ 1156


Project Mr K Ayoubi  
224 Finchley Road  
London  
NW3 6DH

Scale 1:100 @ A3

Date Sept 11

Drawing Title PREMISES AS EXISTING  
FLOOR PLANS

Drawing No. 11/038-100

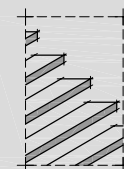

the basement  
design studio

Suite 17, Maple Court, Grove Park, White Waltham. SL6 3LW  
tel. 01628-826066 www.basementdesignstudio.co.uk