



SCHEDULE OF AREAS:

(gross internal)

Existing Lower Ground (as drawn):
*32m2 (344 sq. ft.)

Proposed Basement (as drawn):
*148m2 (1593 sq. ft.)

Proposed Area (as used for preliminary costings):
*133m2 (1432 sq. ft.)

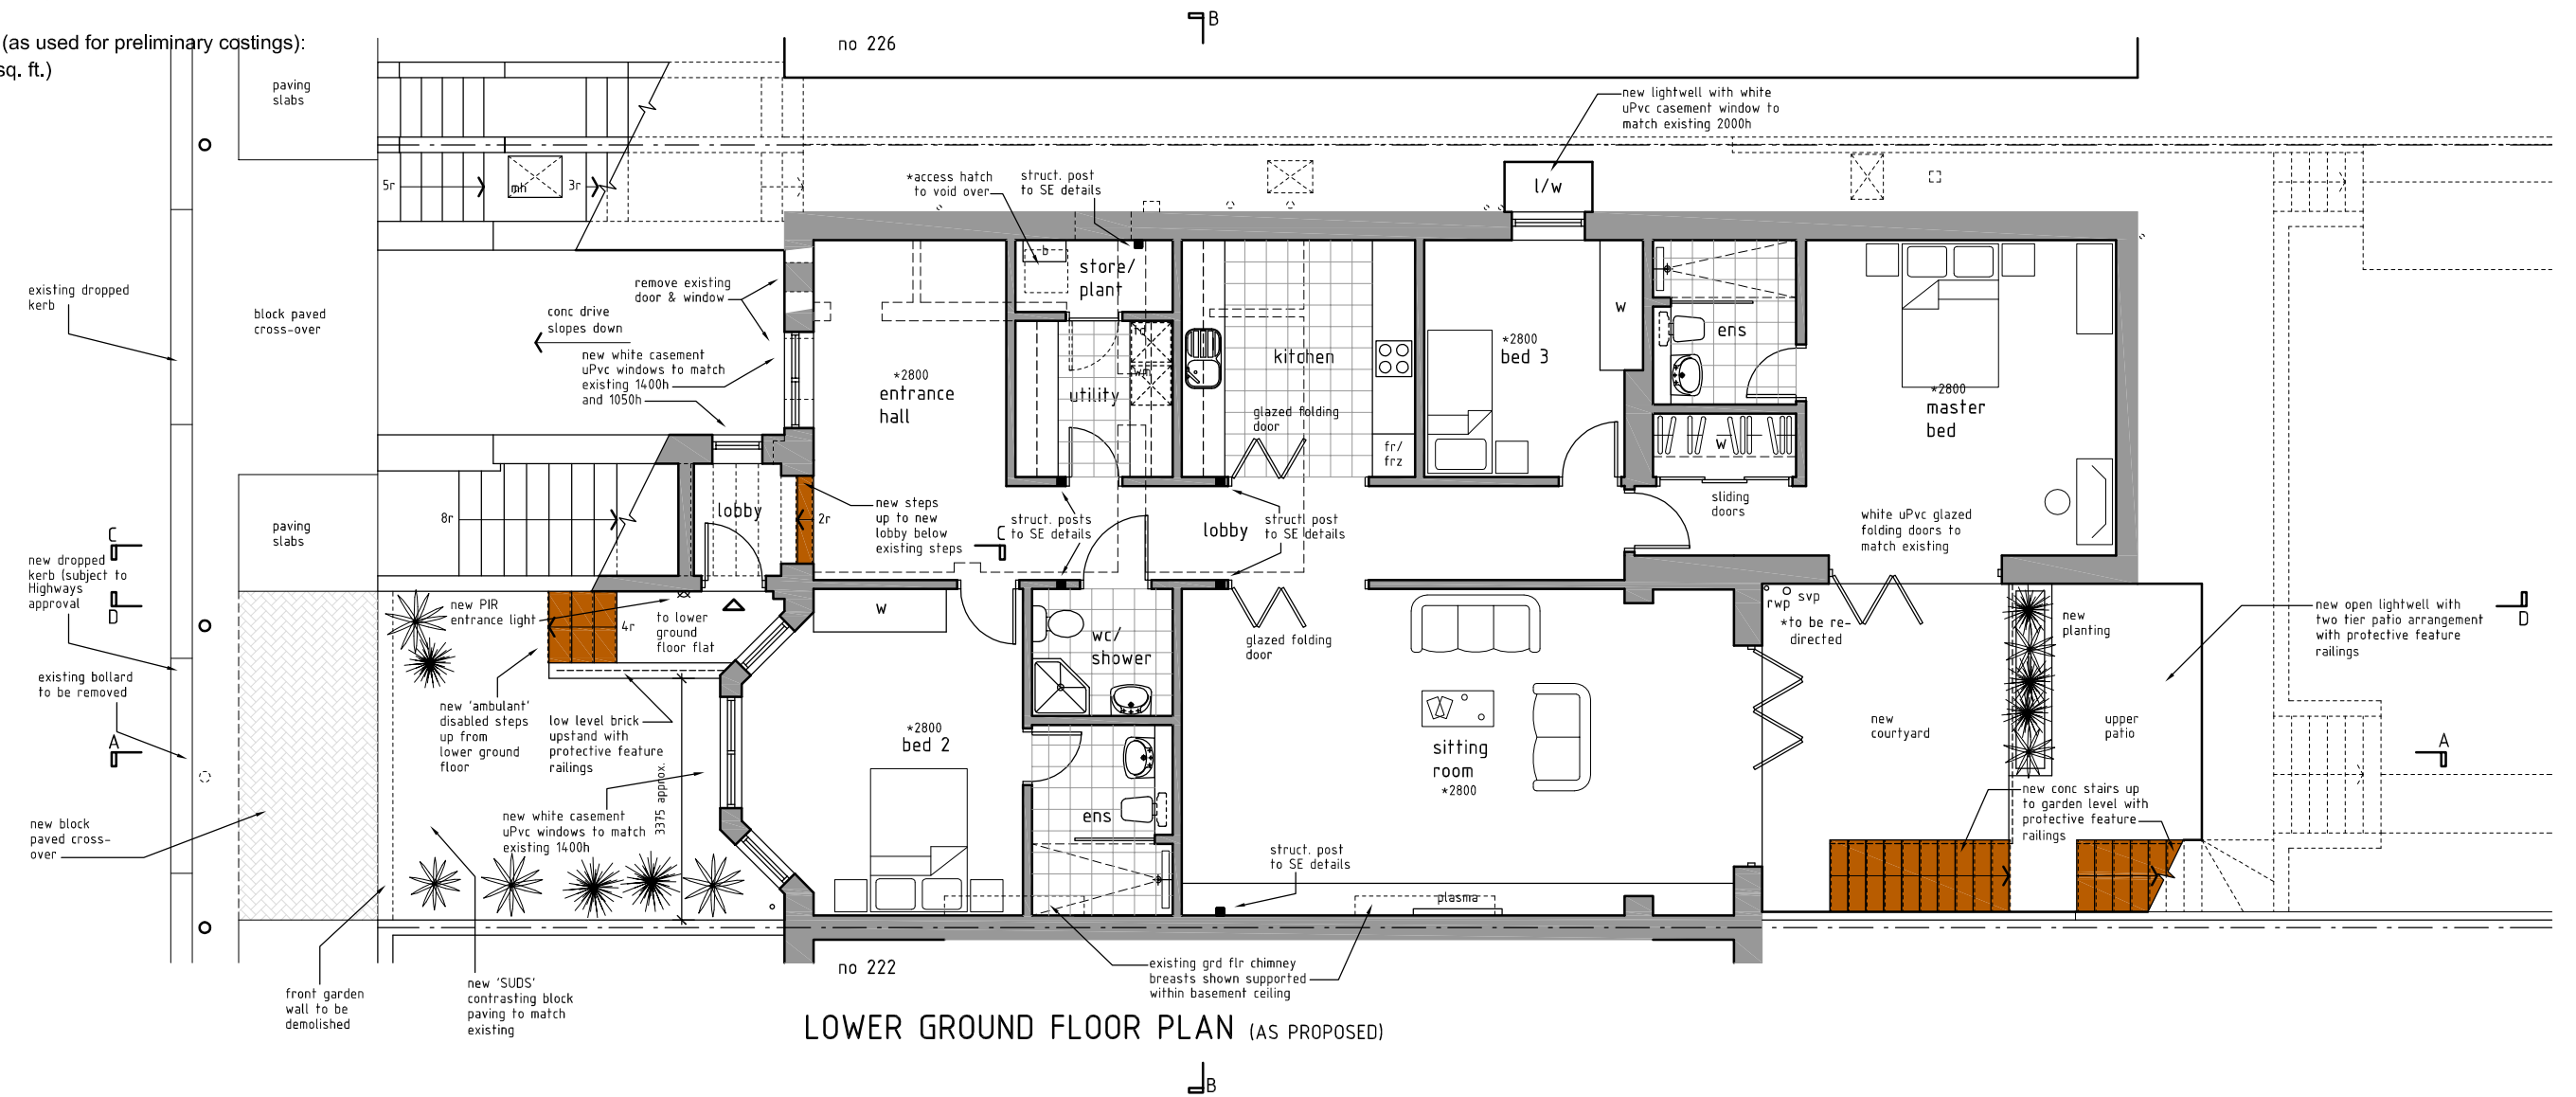 

LOWER GROUND FLOOR PLAN (AS PROPOSED)



Client london basement

Job ref. LBJ 1156


Project Mr K Ayoubi
224 Finchley Road
London
NW3 6DH

Scale 1:100 @ A3

Date Sept 11

Drawing Title SCHEME DESIGNS
LOWER GROUND FLOOR PLAN

Drawing No. 11/038-111

 

the basement
design studio

Suite 17, Maple Court, Grove Park, White Waltham. SL6 3LW
tel. 01628-826066 www.basementdesignstudio.co.uk