



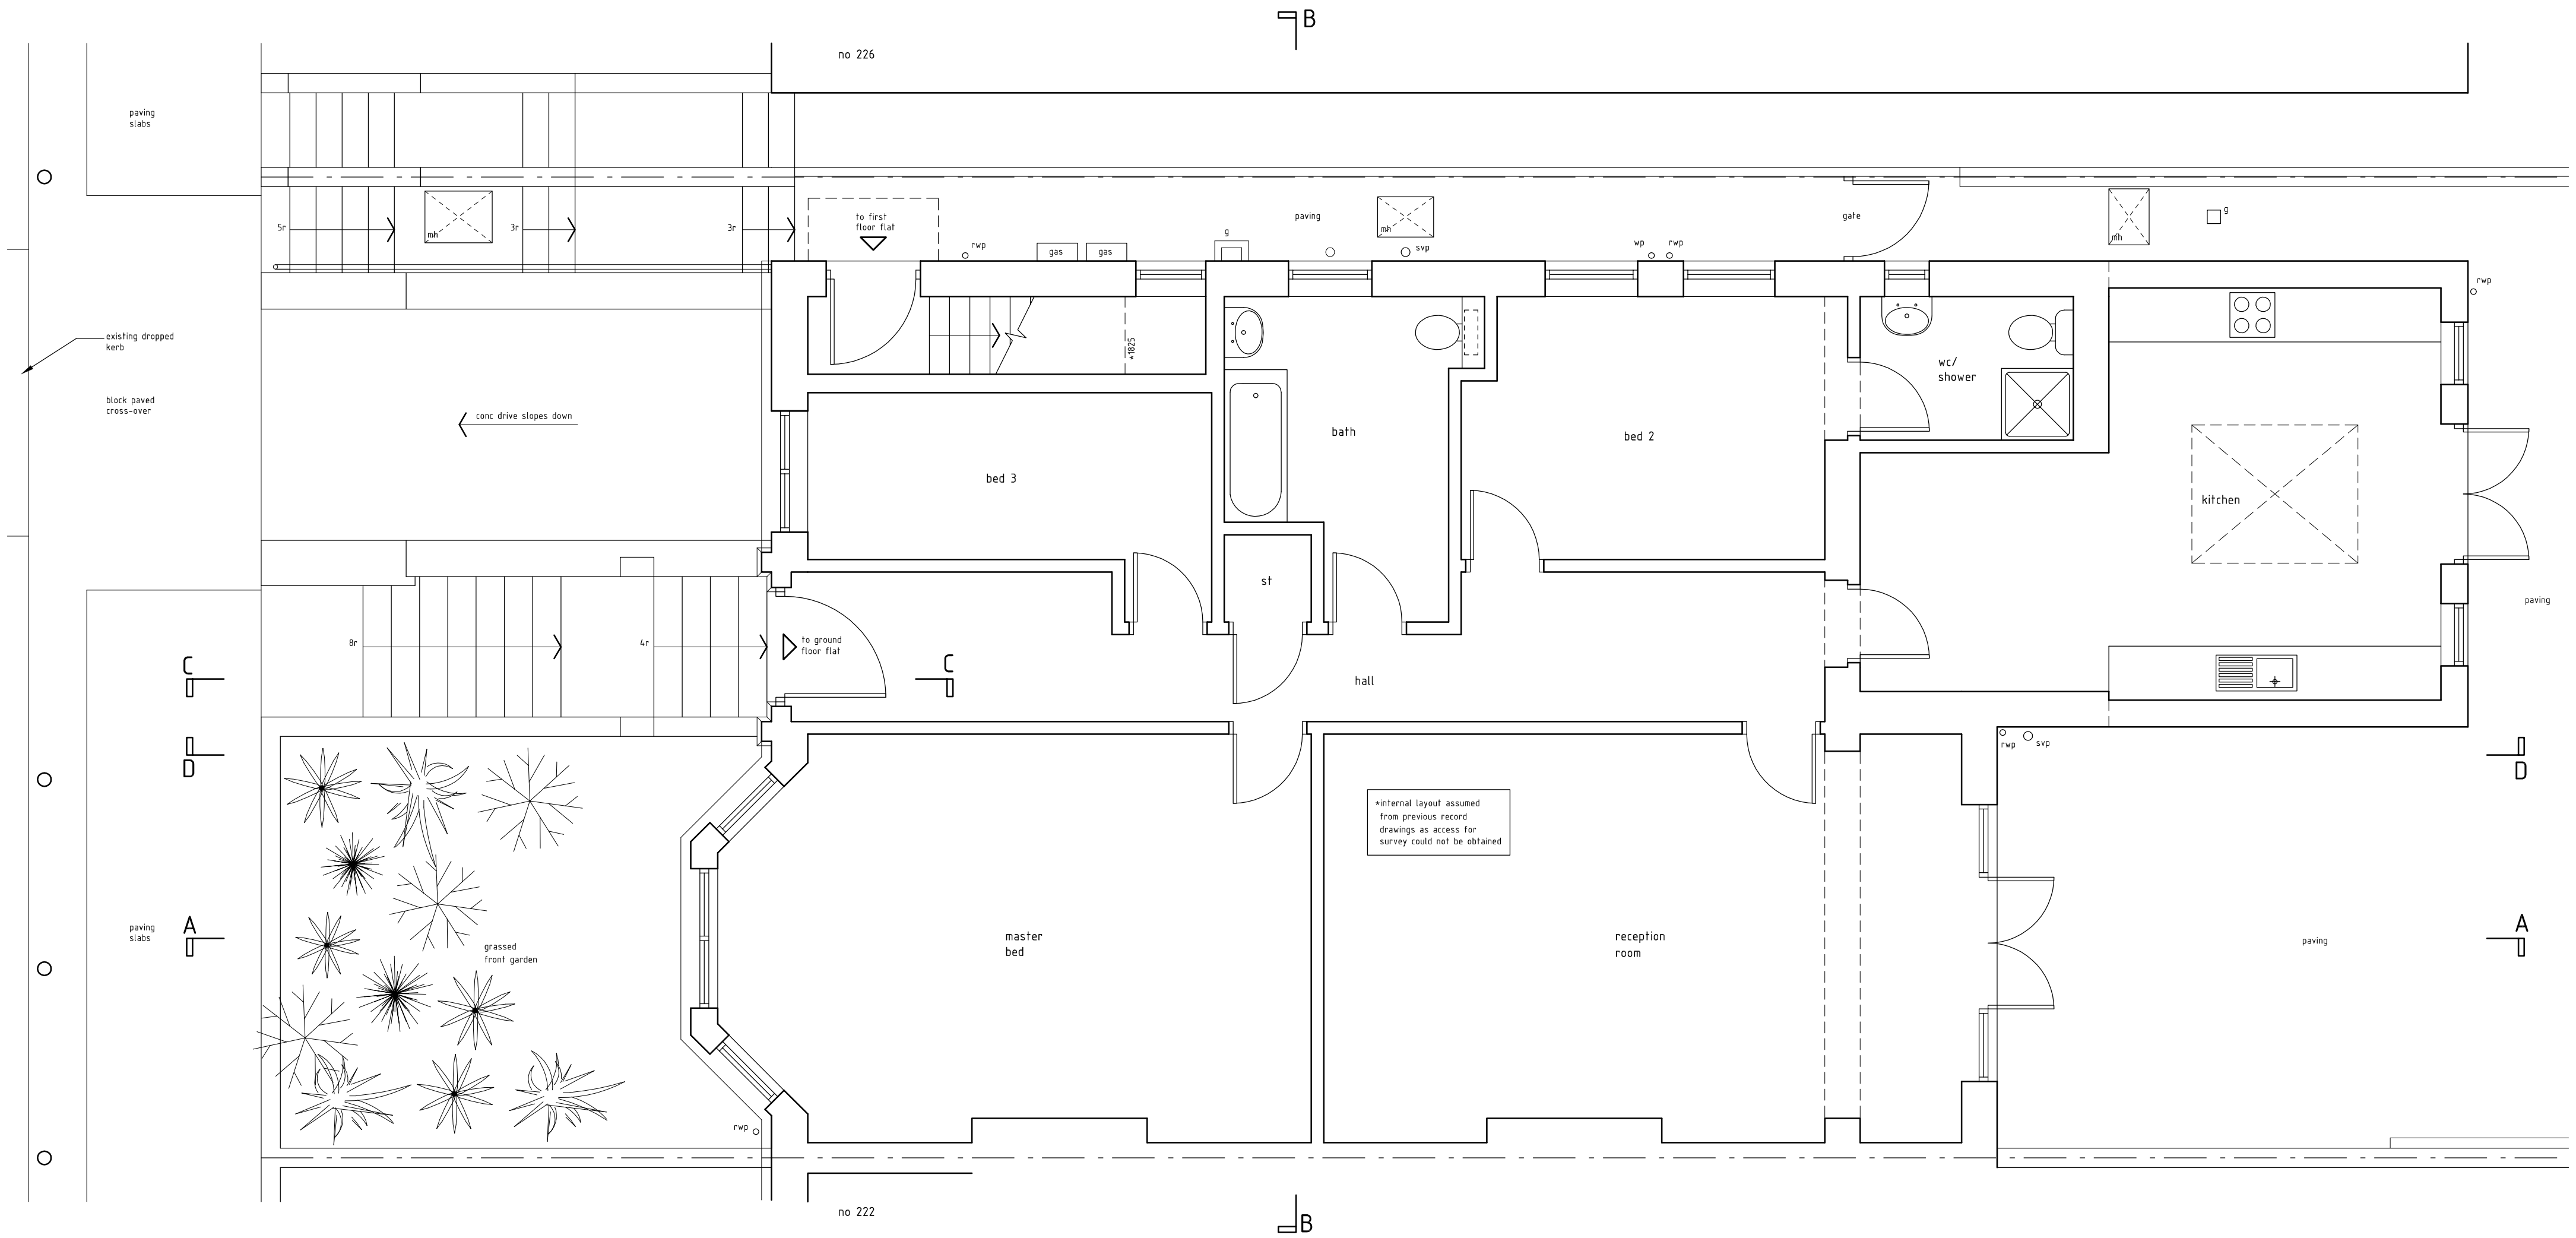

GROUND FLOOR PLAN (AS EXISTING)

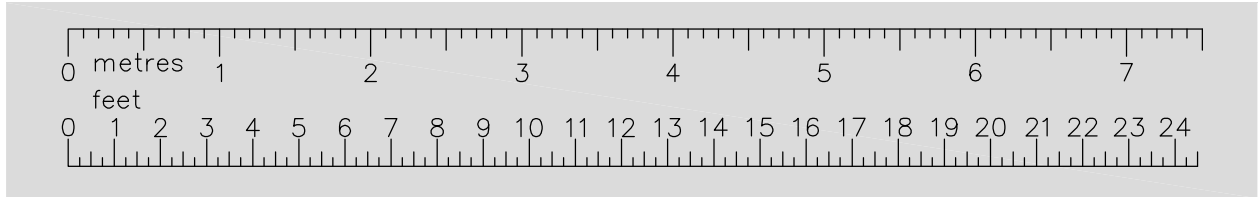

Client **london basement**

Job ref. **LBJ 1156**


Client **Mr K Ayoubi**

Project **224 Finchley Road
London
NW3 6DH**

Scale **1:50 @ A2**

Date **Oct 11**

Drawing Title **EXISTING
GROUND FLOOR PLAN**
Drawing No. **11-038-200**

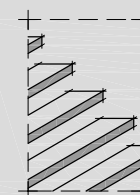

**the basement
design studio**

Suite 17, Maple Court, Grove Park, White Waltham, SL6 3LW
tel. 01628-826066 www.basementdesignstudio.co.uk