
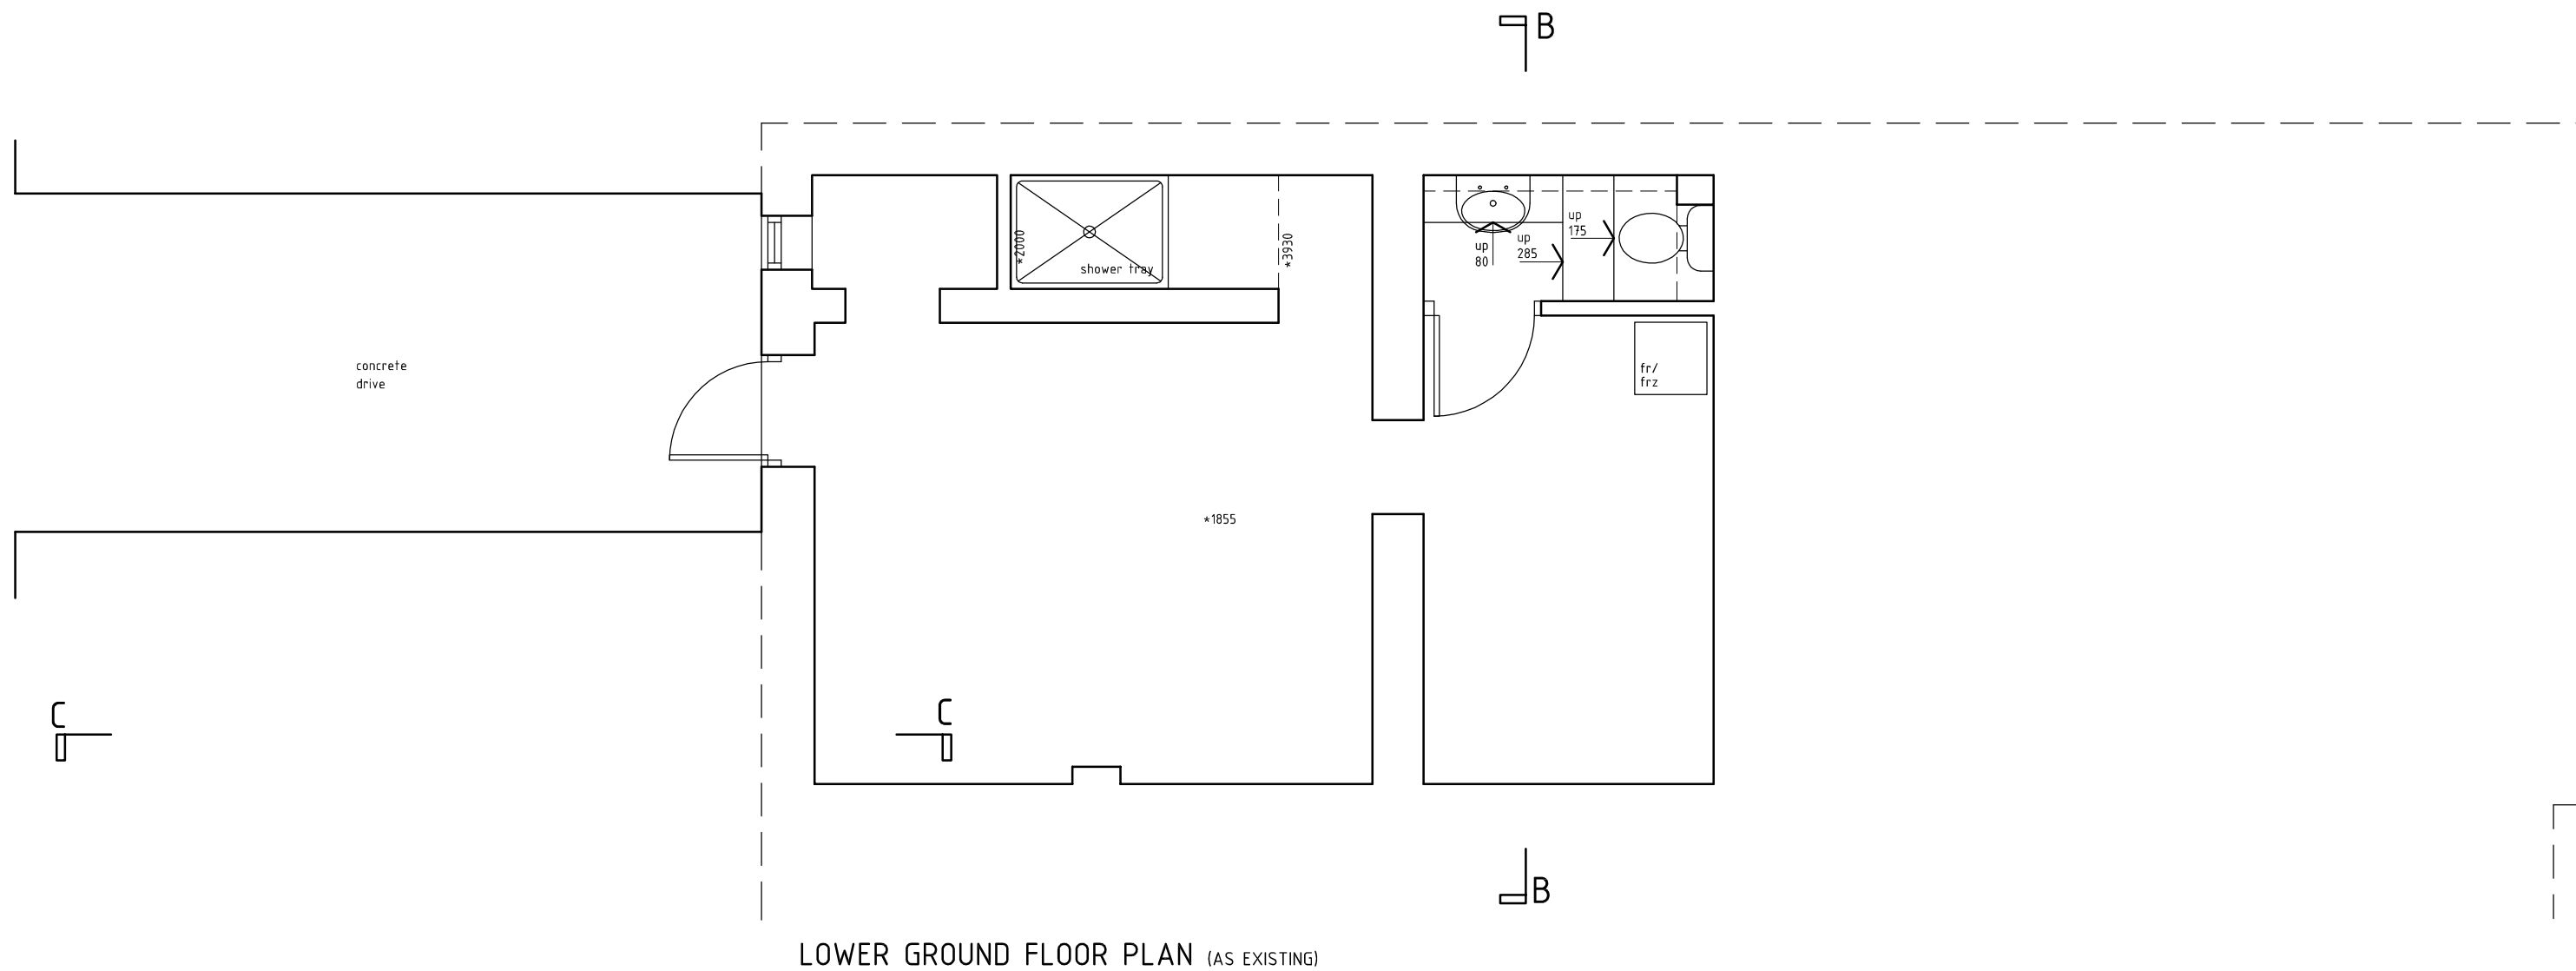


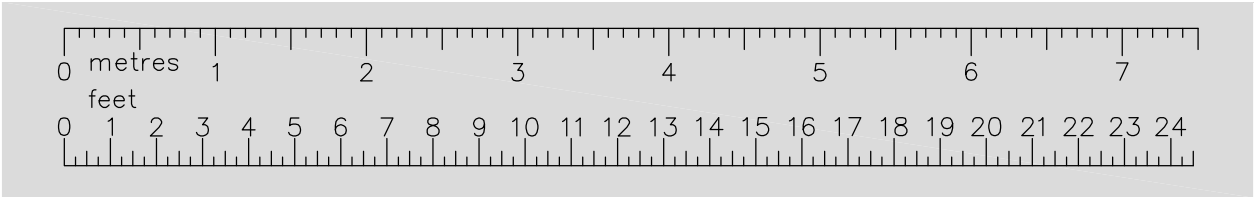

Client london basement

Job ref. LBJ 1156

Project Mr K Ayoubi
224 Finchley Road
London
NW3 6DH

Scale 1:50 @ A3

Date Oct 11

Drawing Title EXISTING
BASEMENT FLOOR PLAN

Drawing No. 11/038-201



the basement
design studio

Suite 17, Maple Court, Grove Park, White Waltham. SL6 3LW
tel. 01628-826066 www.basementdesignstudio.co.uk