
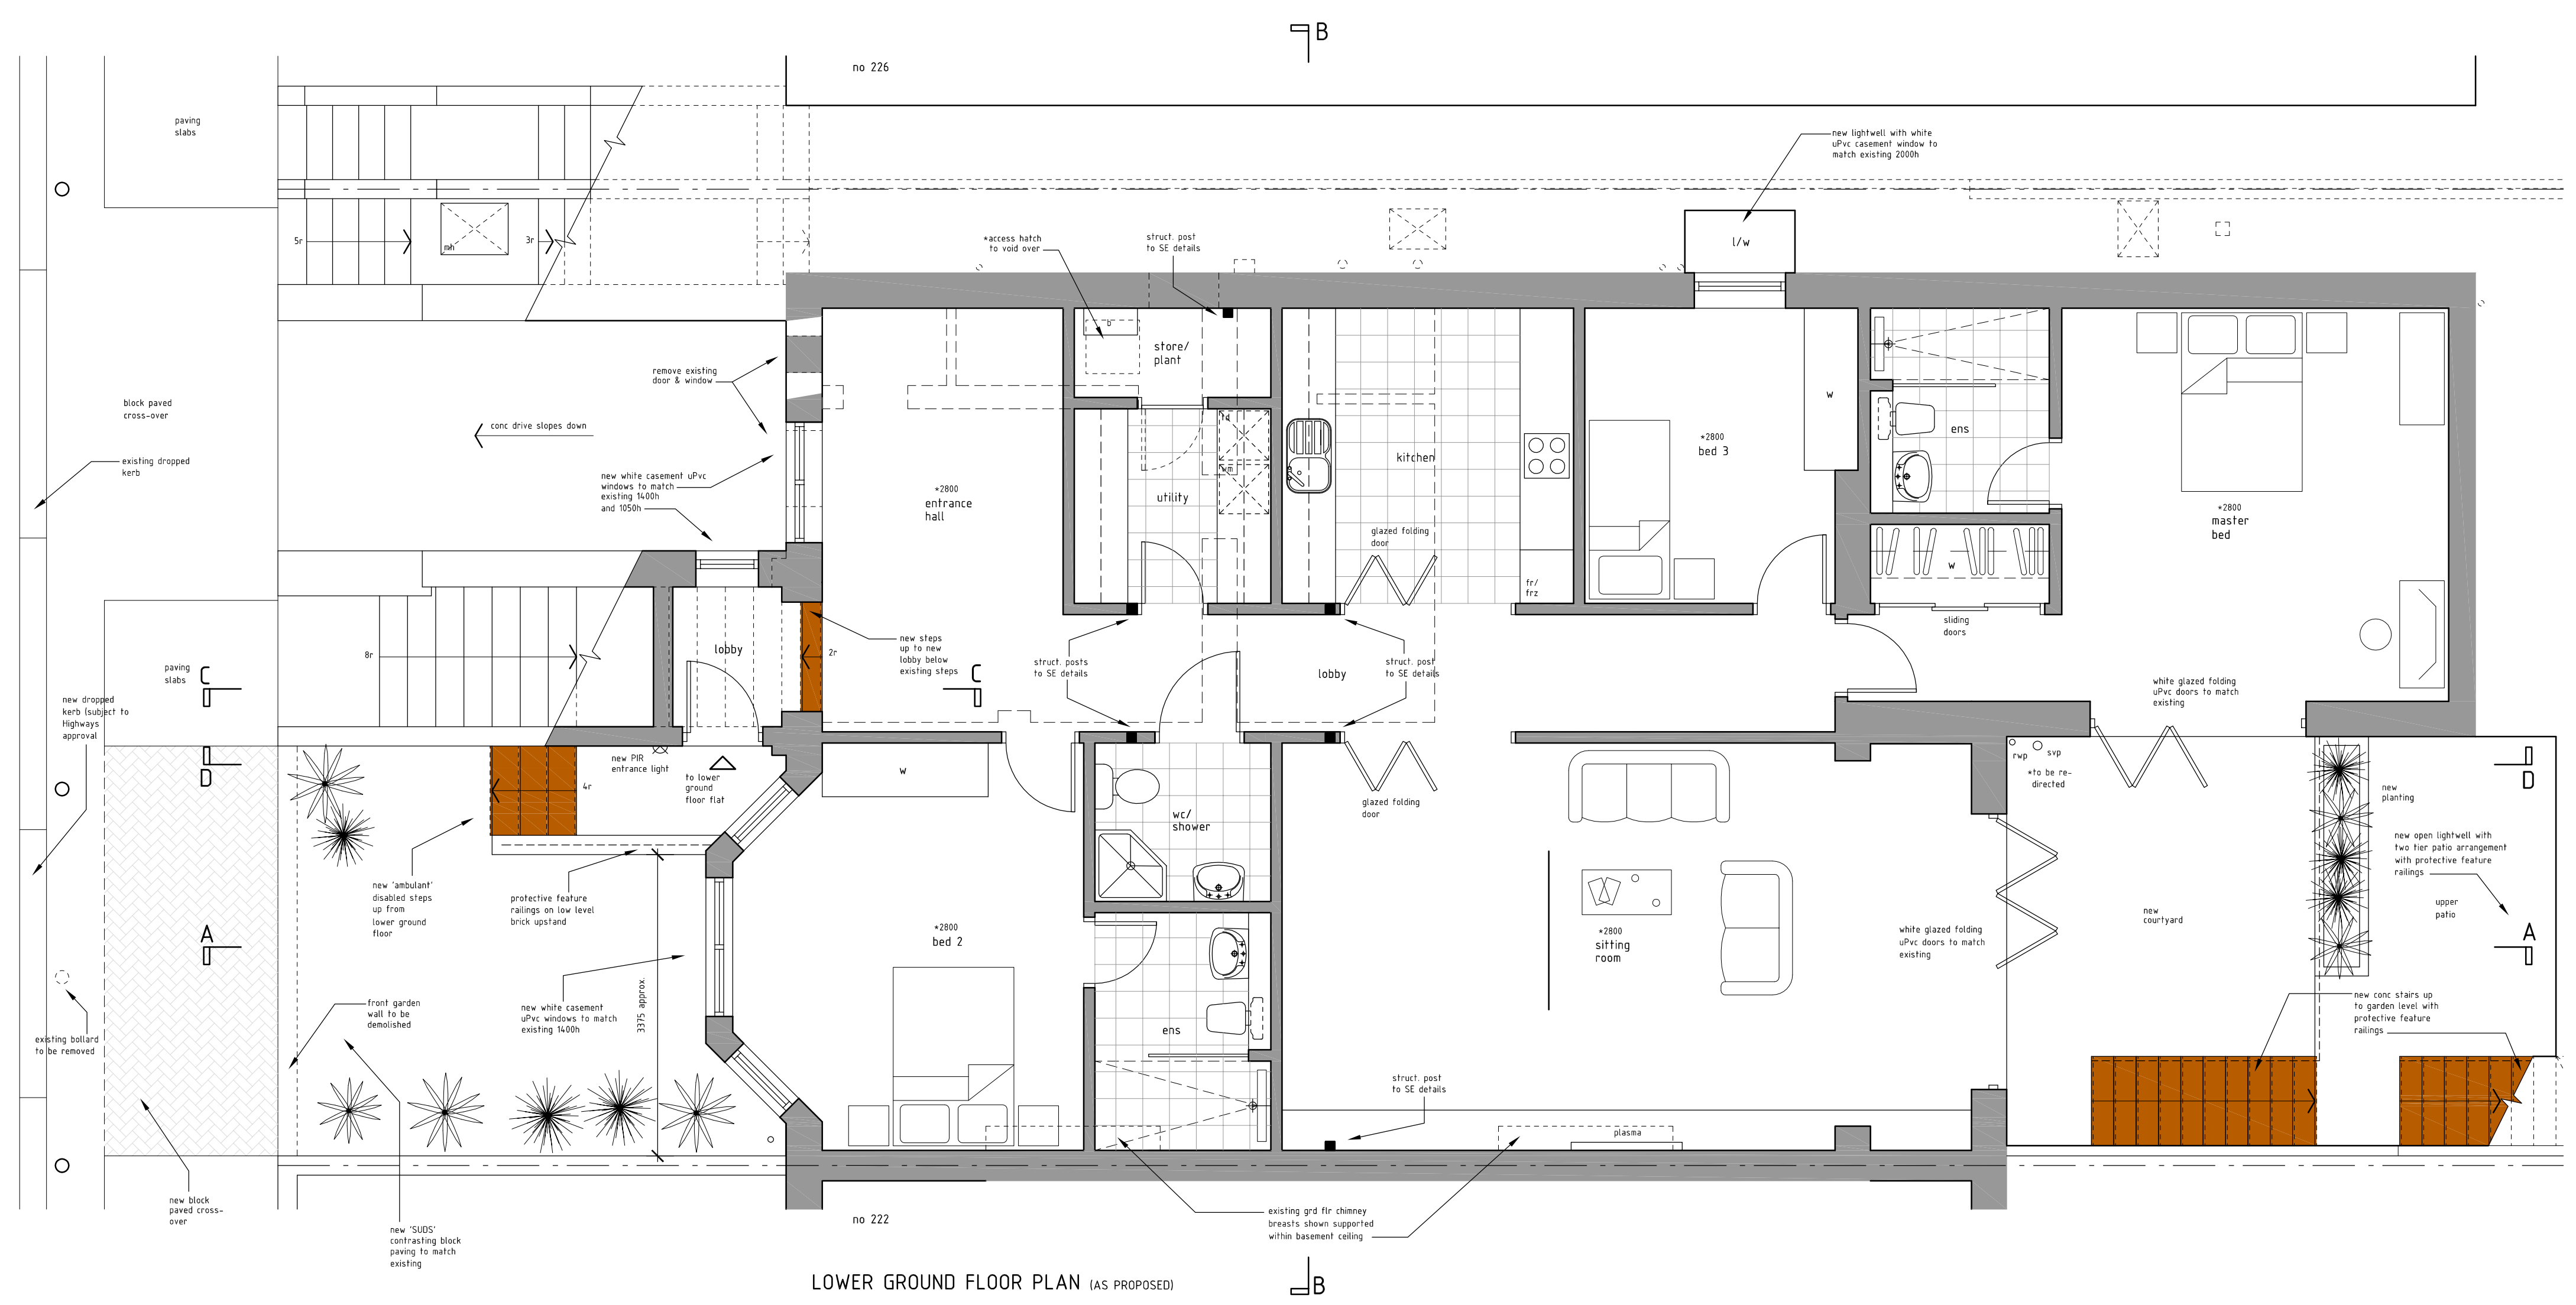


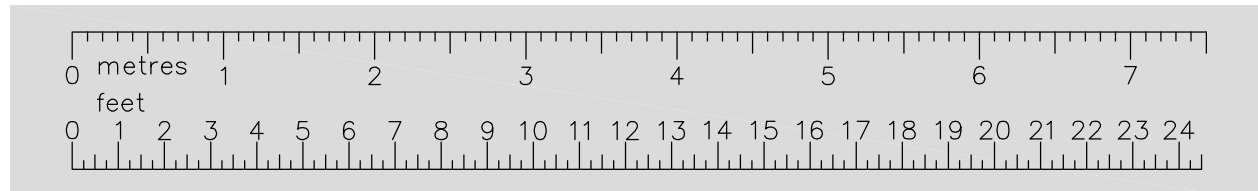


Client **london basement**
Job ref. **LBJ 1156**

Client **Mr K Ayoubi**

Project **224 Finchley Road
London
NW3 6DH**

Scale **1:50 @ A2**
Date **Oct 11**

Drawing Title **PROPOSED
BASEMENT FLOOR PLAN**
Drawing No. **11-038-211**

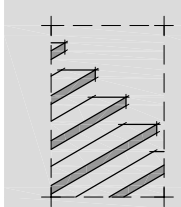

**the basement
design studio**
Suite 17, Maple Court, Grove Park, White Waltham, SL6 3LW
tel. 01628-826066
www.basementdesignstudio.co.uk