




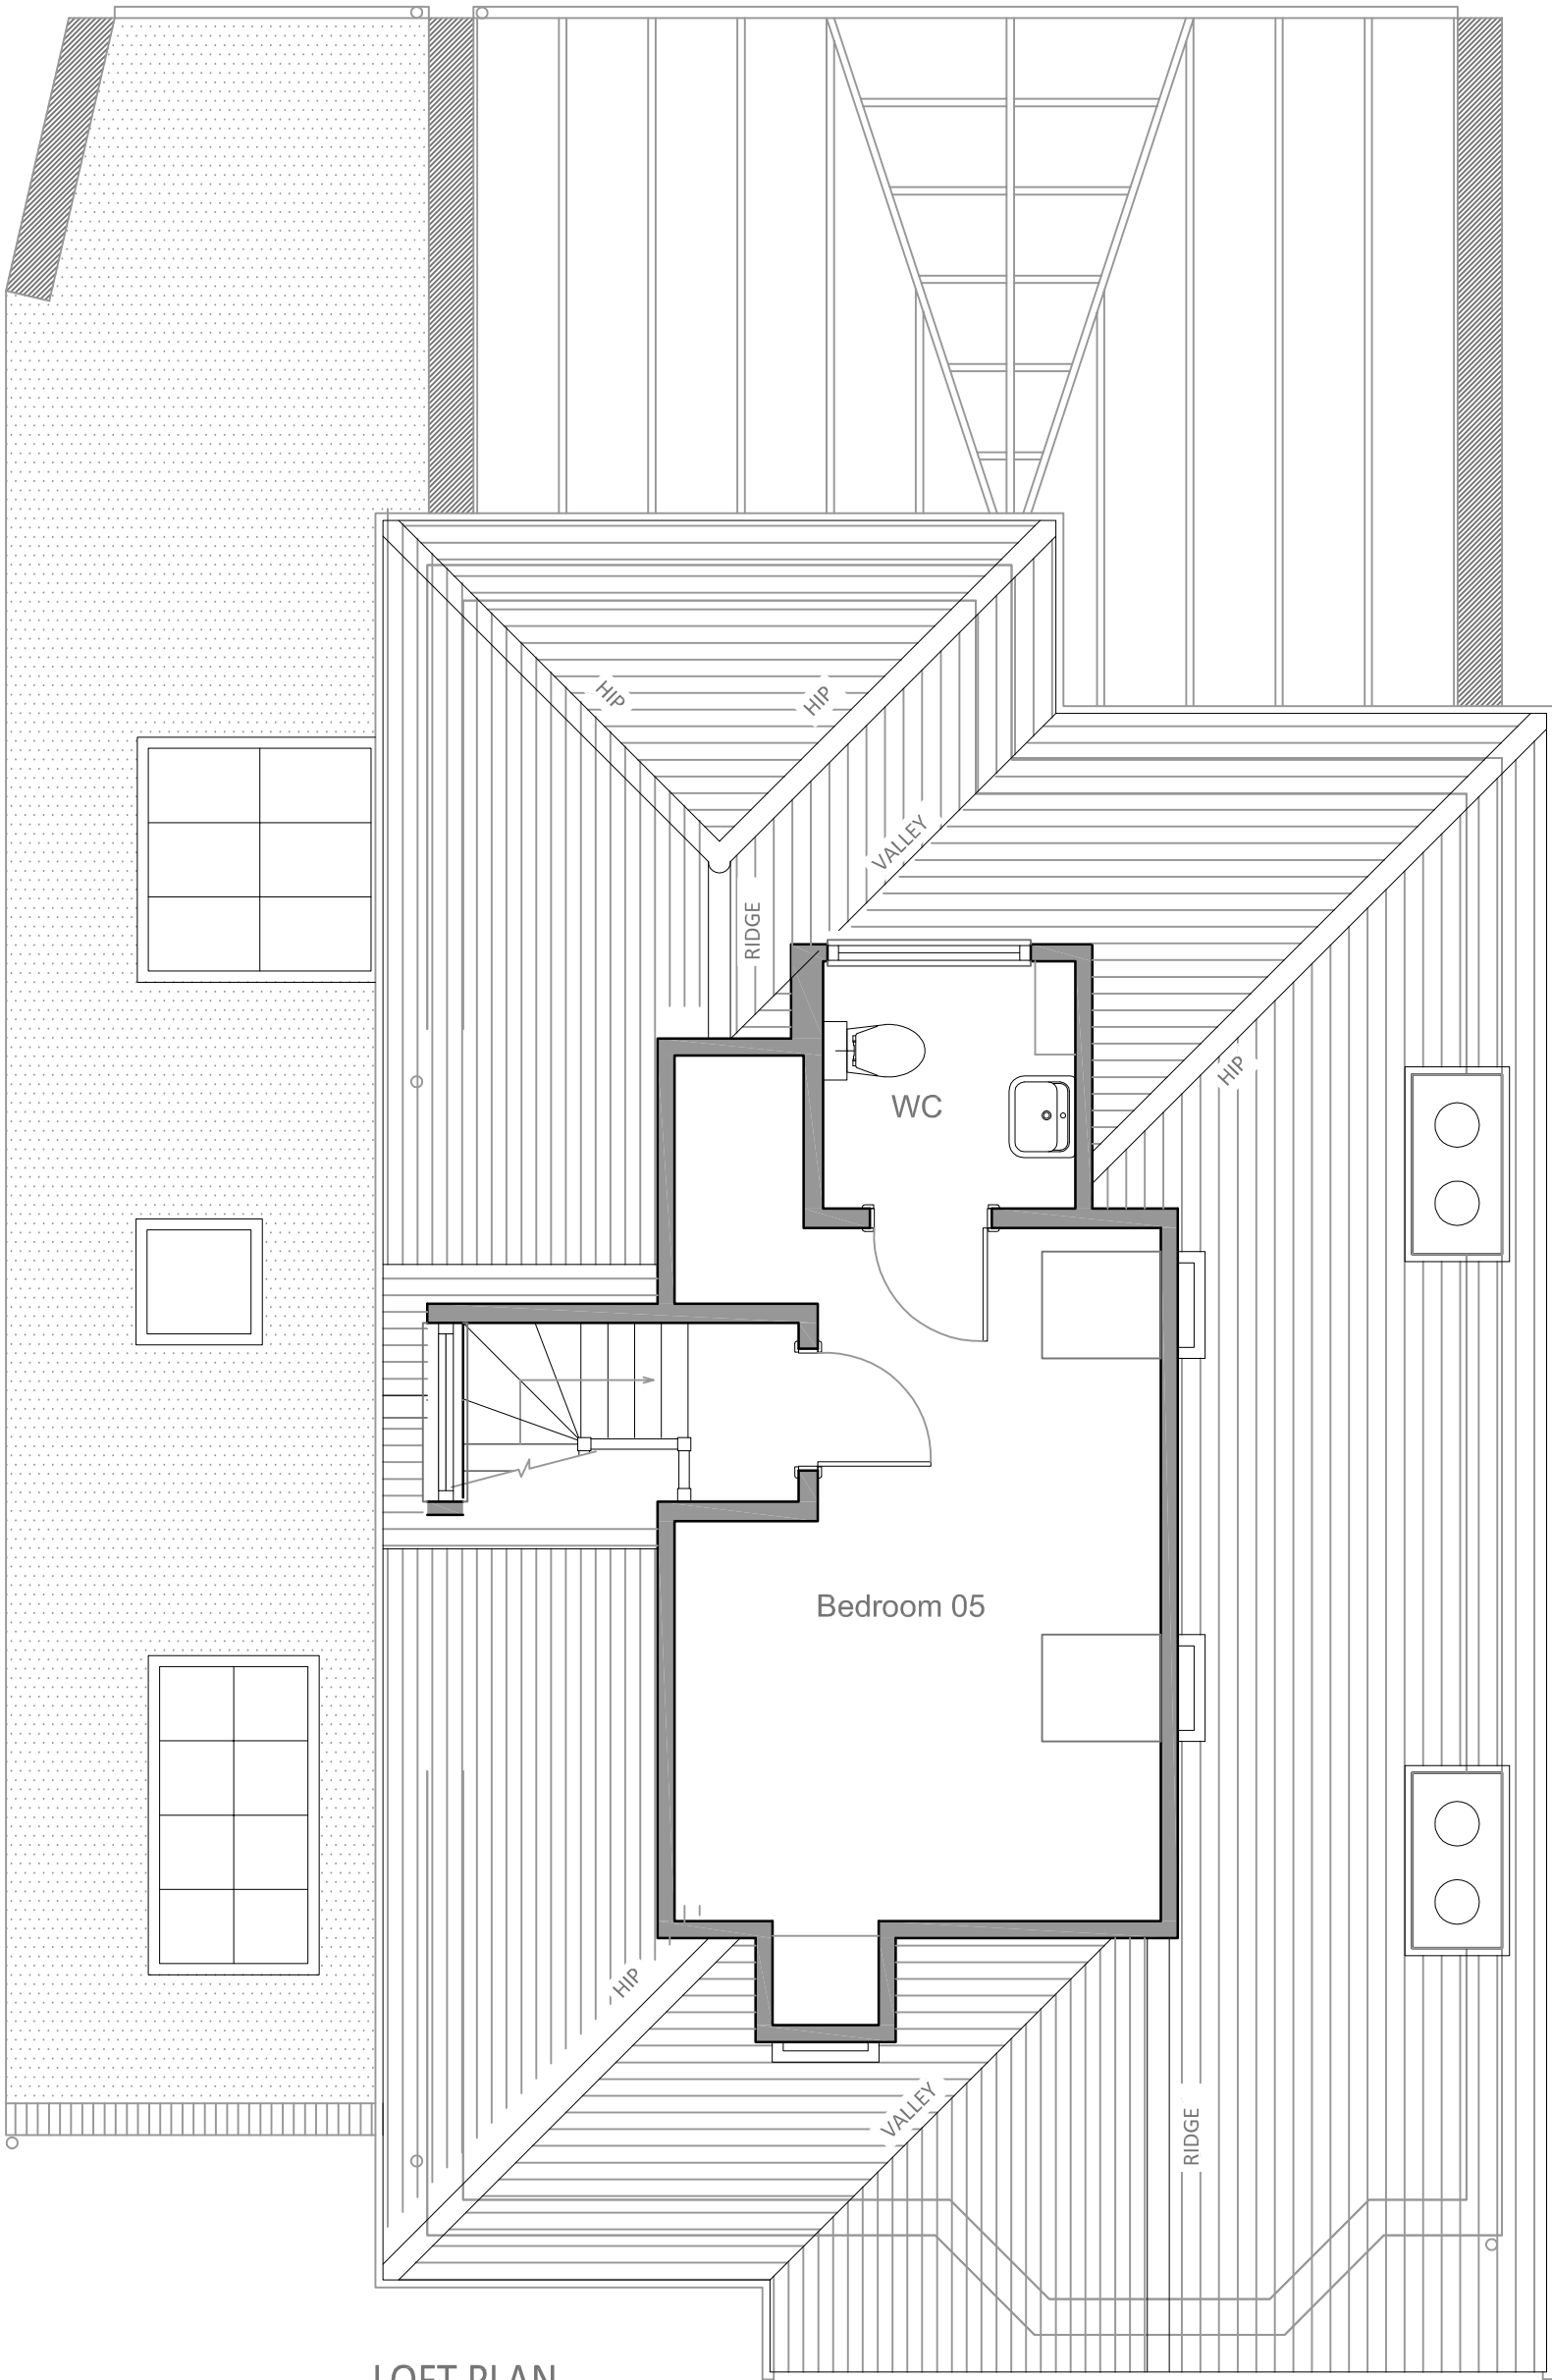

LOFT PLAN

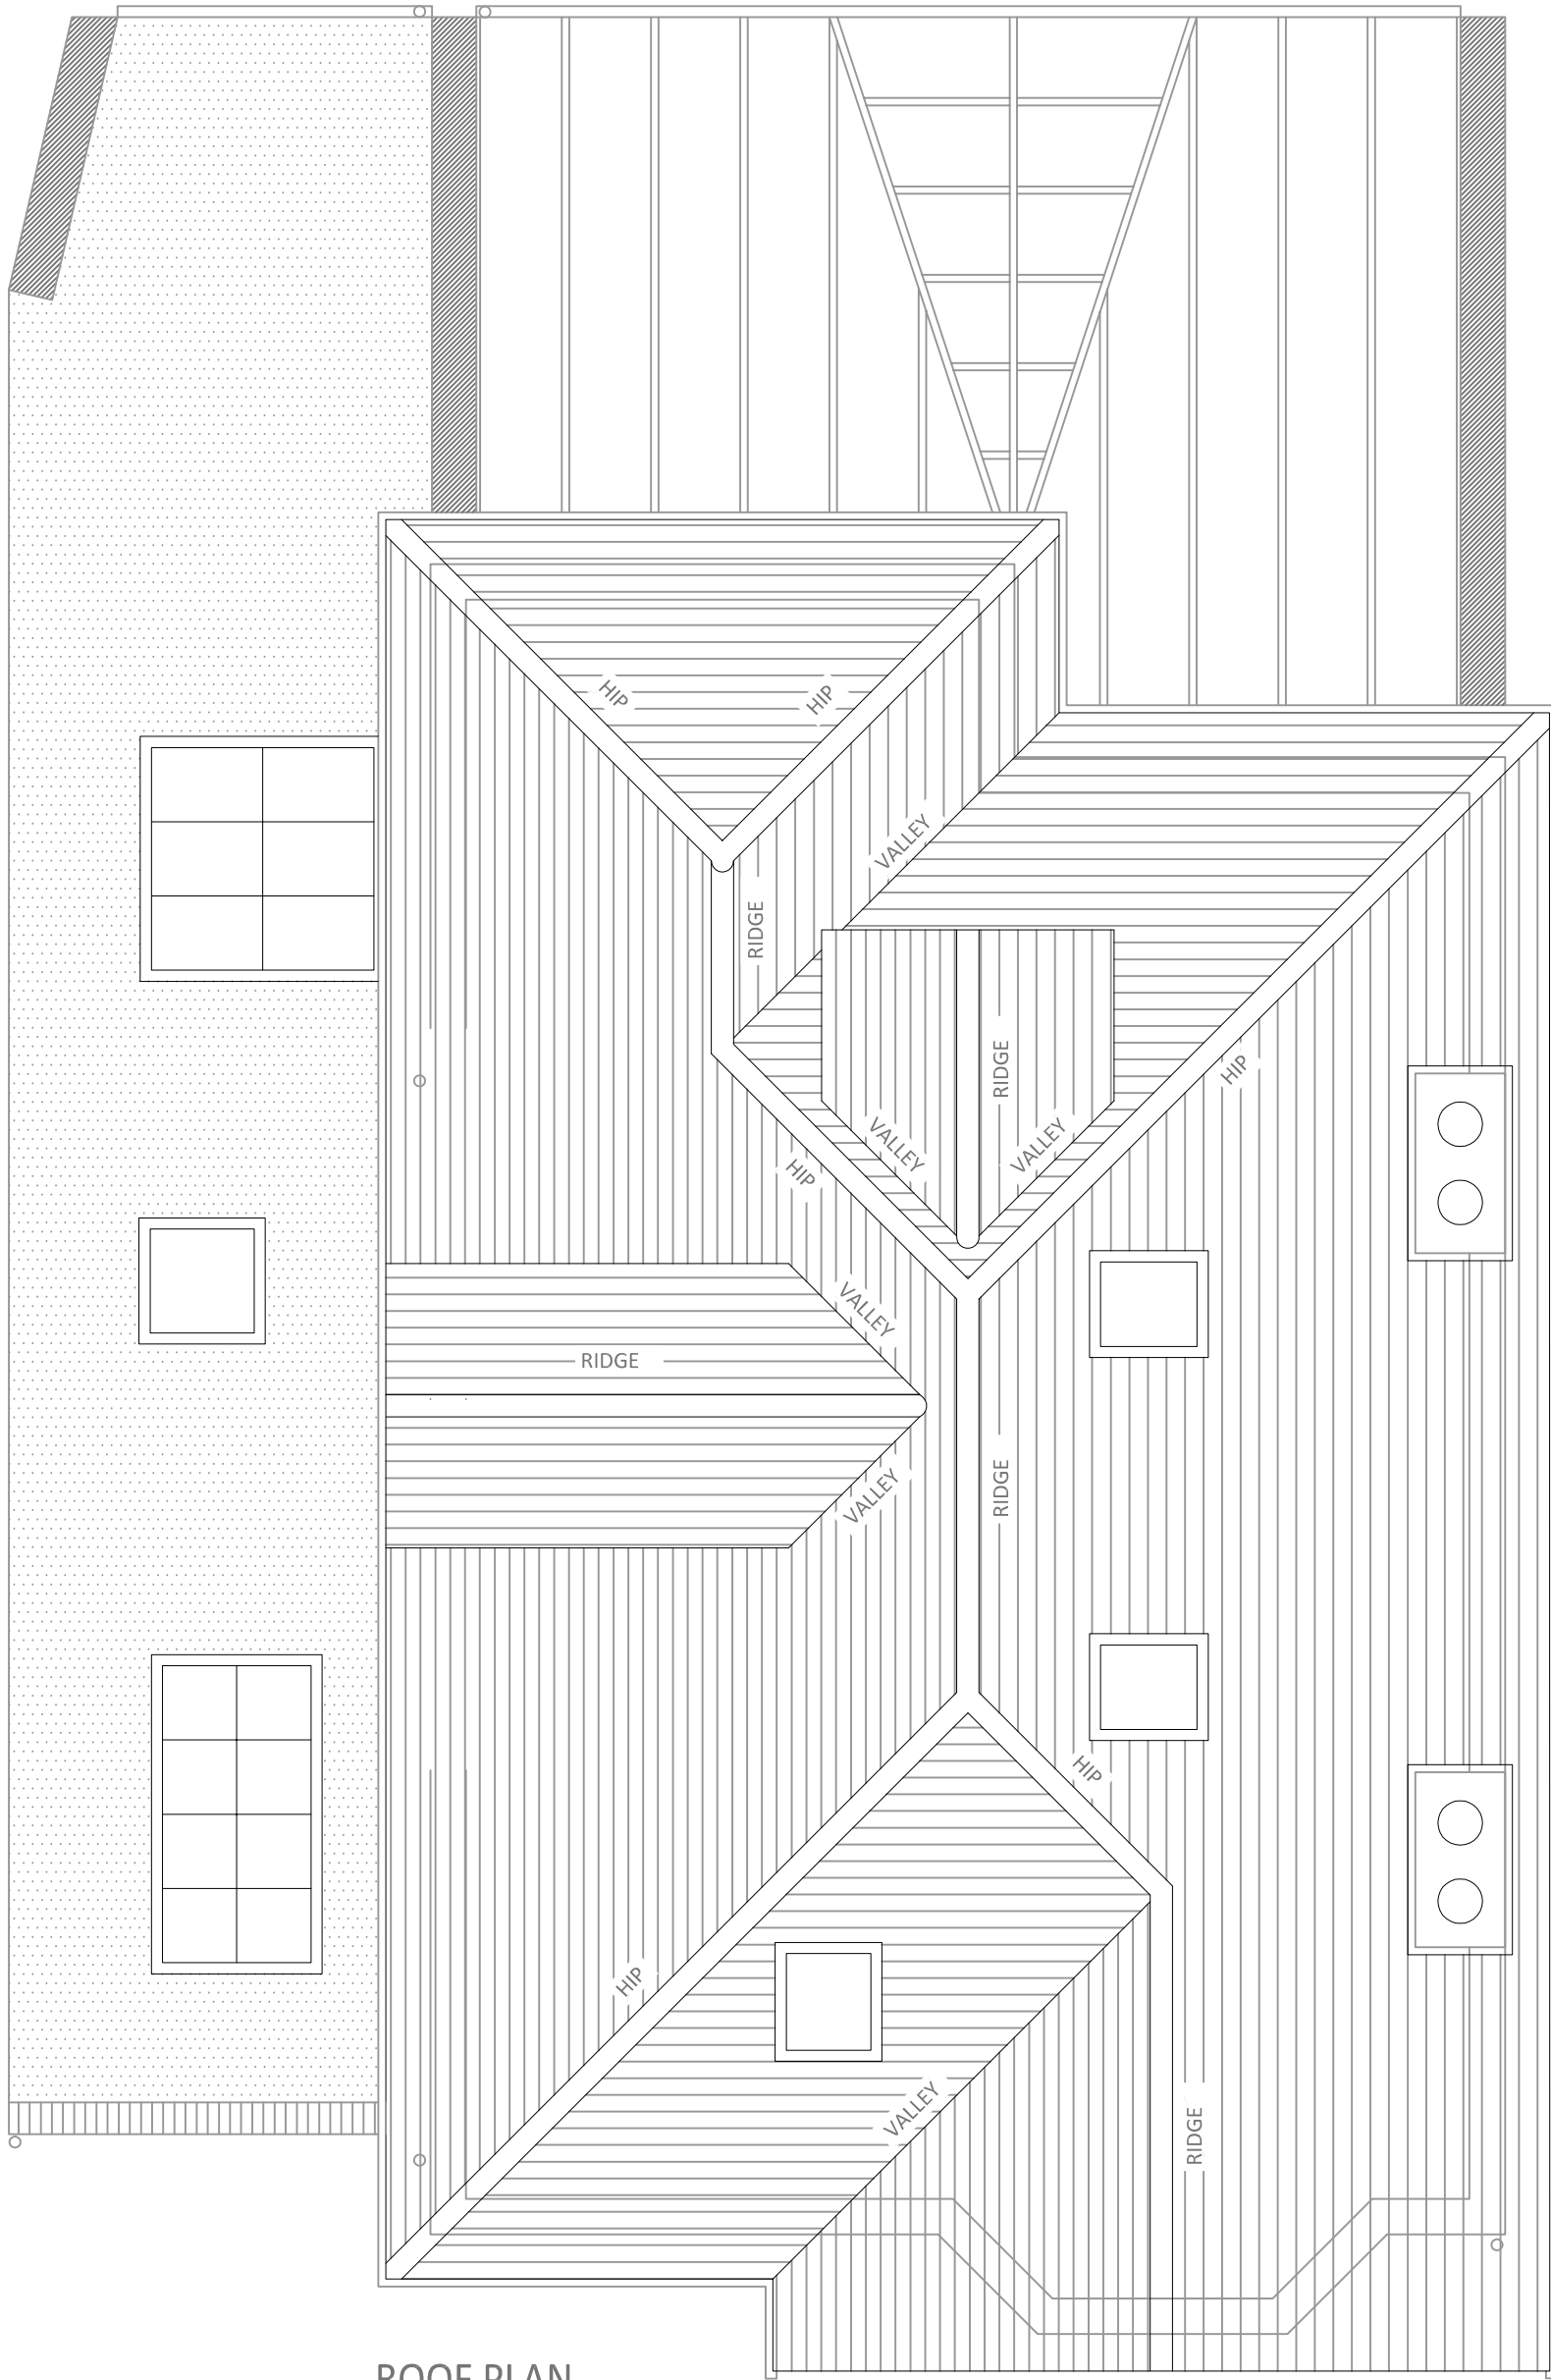

ROOF PLAN

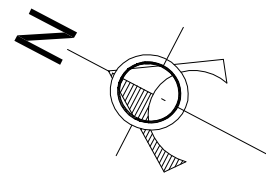

John McMahon Contractors

project title: 62 Hillway, Highgate, London, N6			
dwg title: Floor Plans as existing - Loft & roof plans			
dwg no: 1136/PA(0)03		rev:	01/11/11
dwg status: Planning Drawings		scale:	1:50@A2