
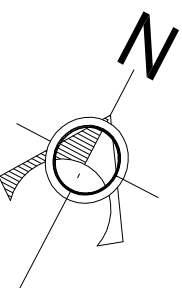


General Notes:
Unless otherwise noted all dimensions are given in metres and rounded to the nearest millimetre.
Before the commencement of work or the fabrication of any item. Any discrepancies must be raised immediately.

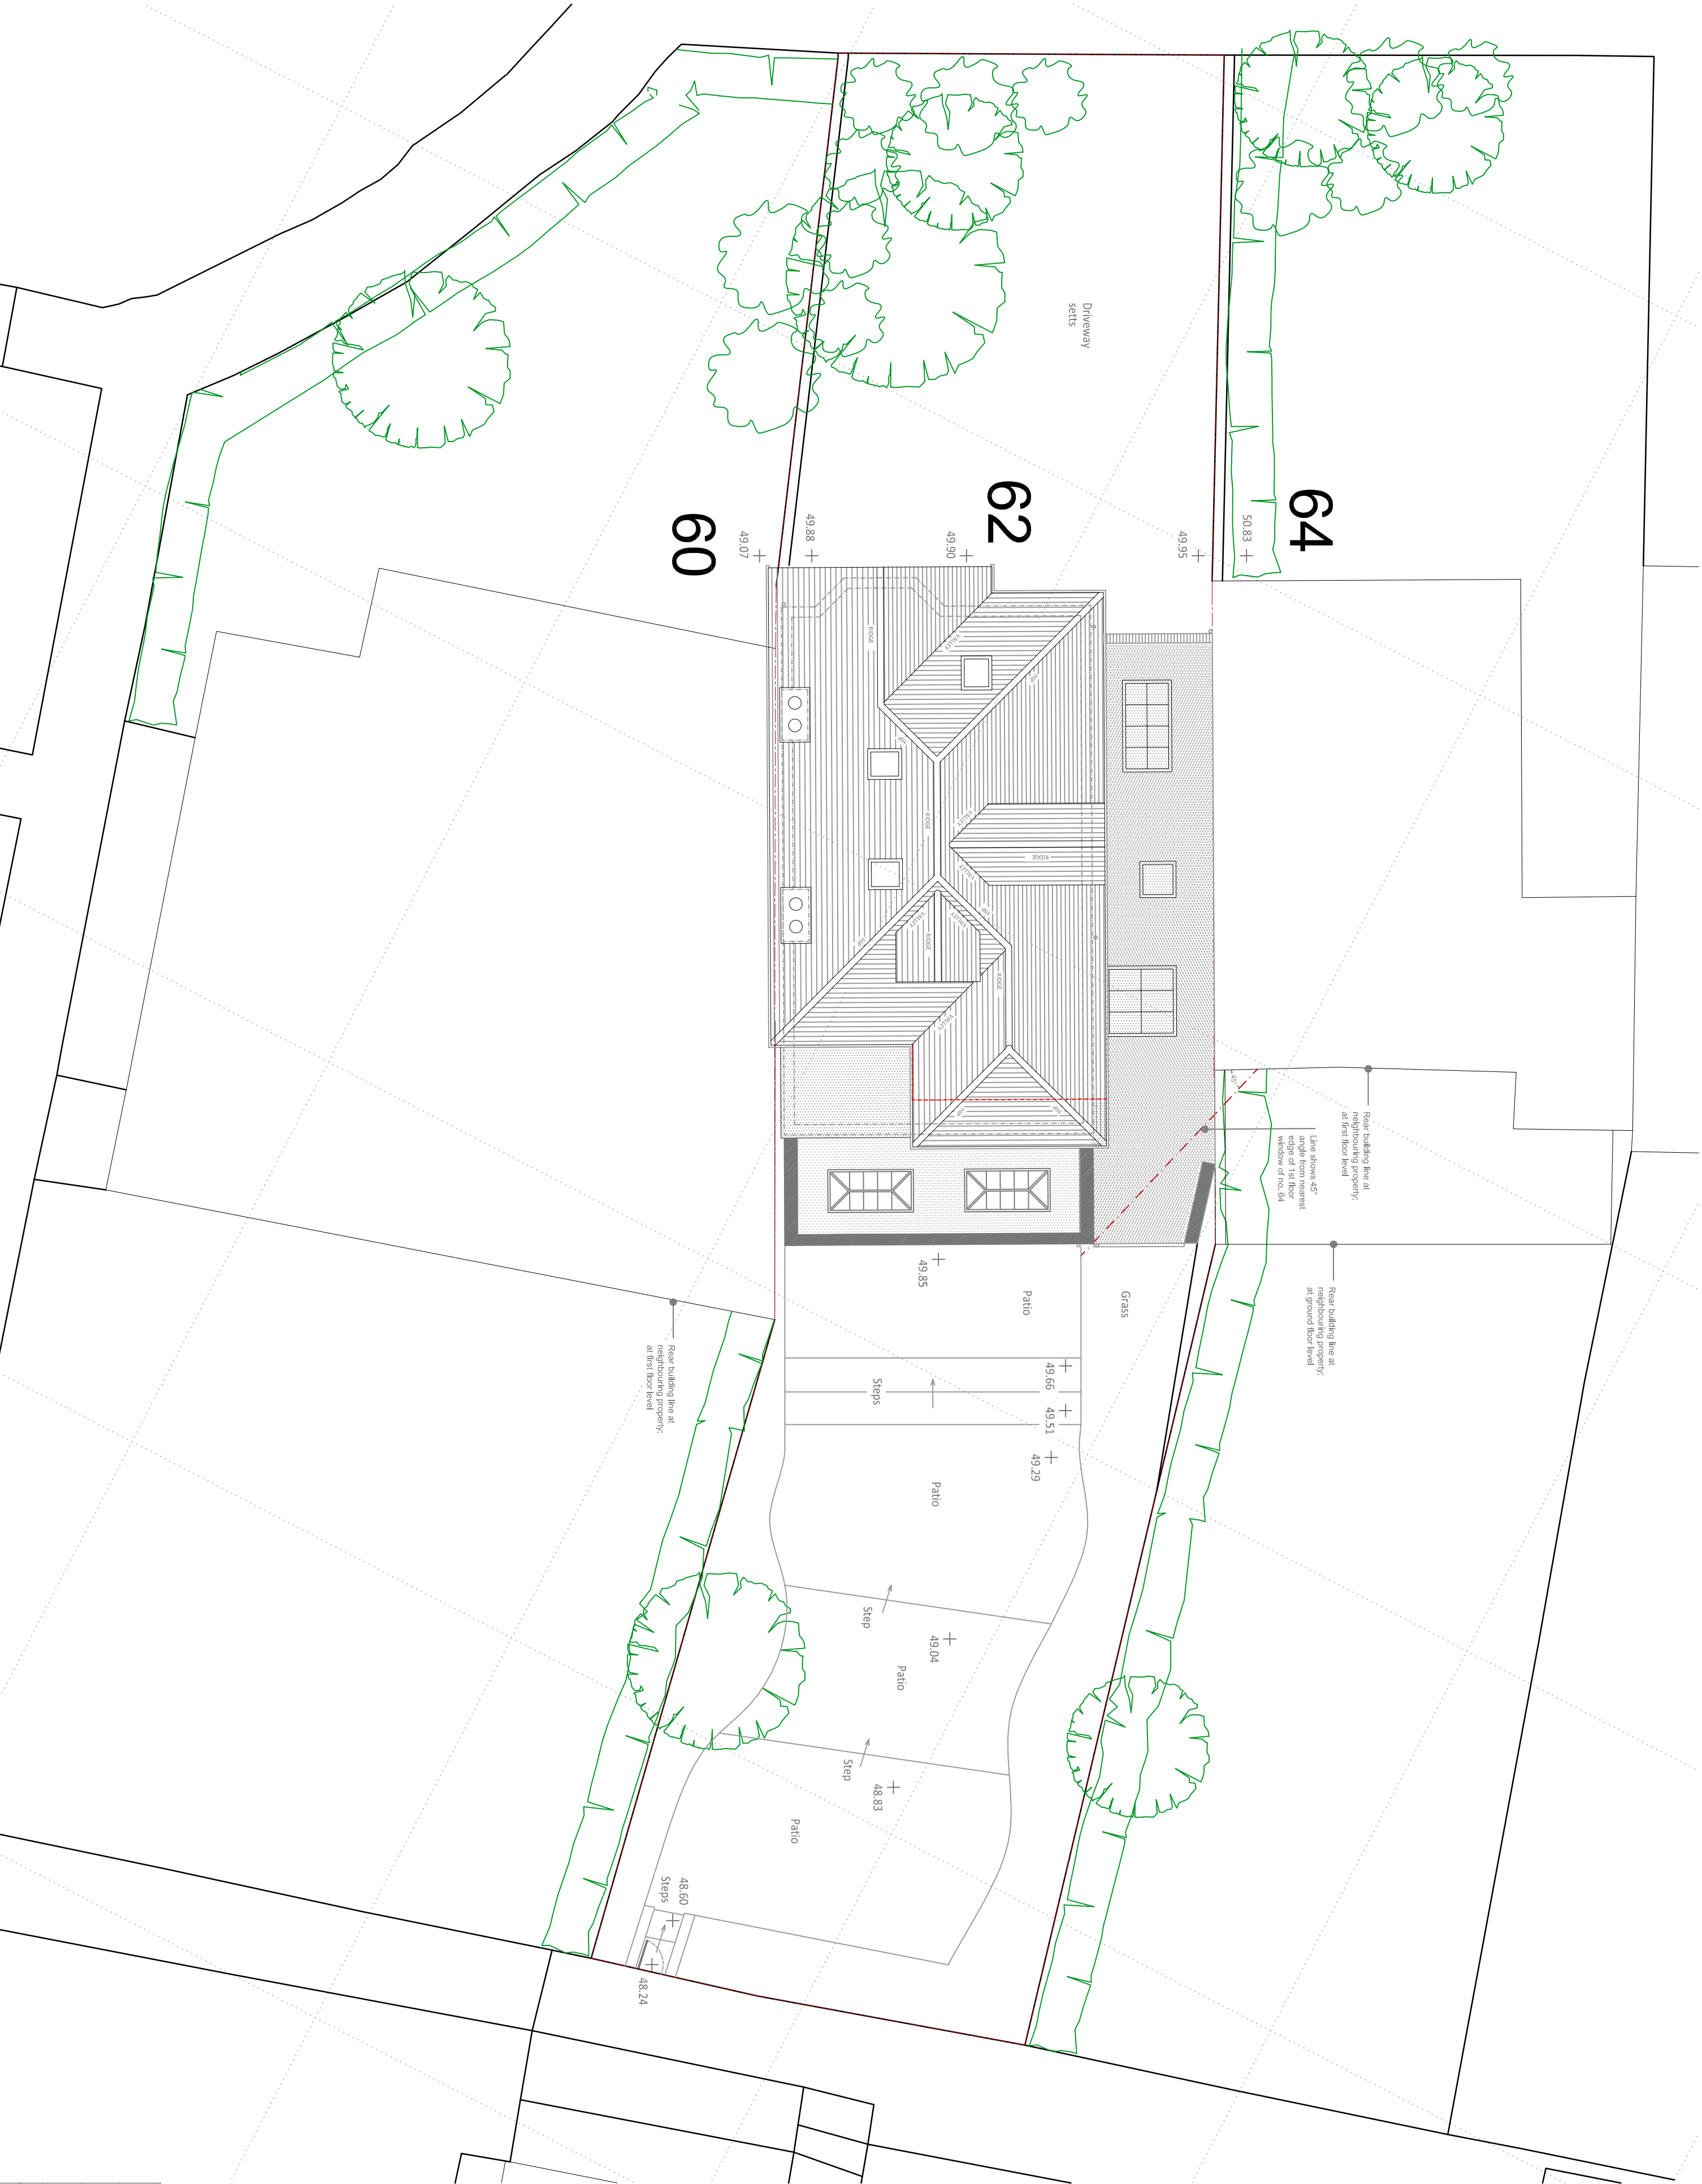

John McMahon Contractors			
Project title: 62 Hillway, Highgate, London, N6			
Drawing title: Site Plan as proposed			
Drawn by: 1136/PA/O/D6	Drawn on: 01/11/11	Drawn by: rvc	Drawn on: 01/11/11
Drawn by: Planning Drawings	Drawn on: 11/00/02	Drawn by: rvc	Drawn on: 01/11/11