

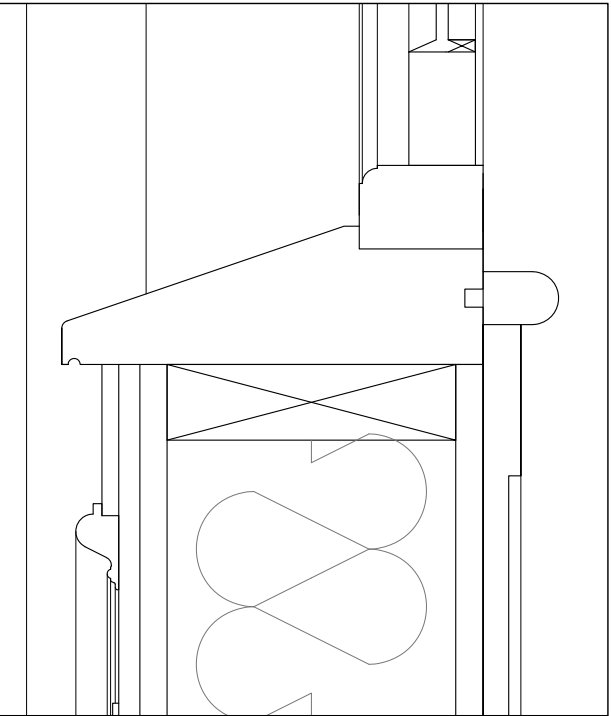
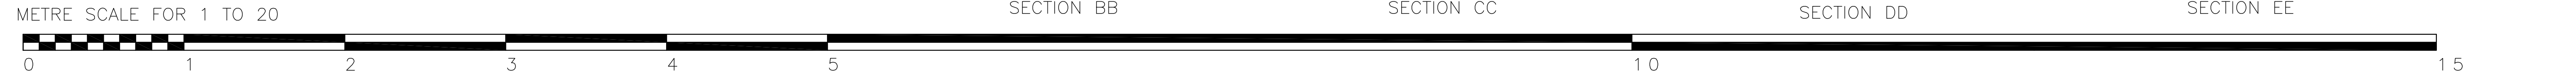



EXISTING AND PROPOSED SECTIONS FRONT ELEVATION SHOPFRONT

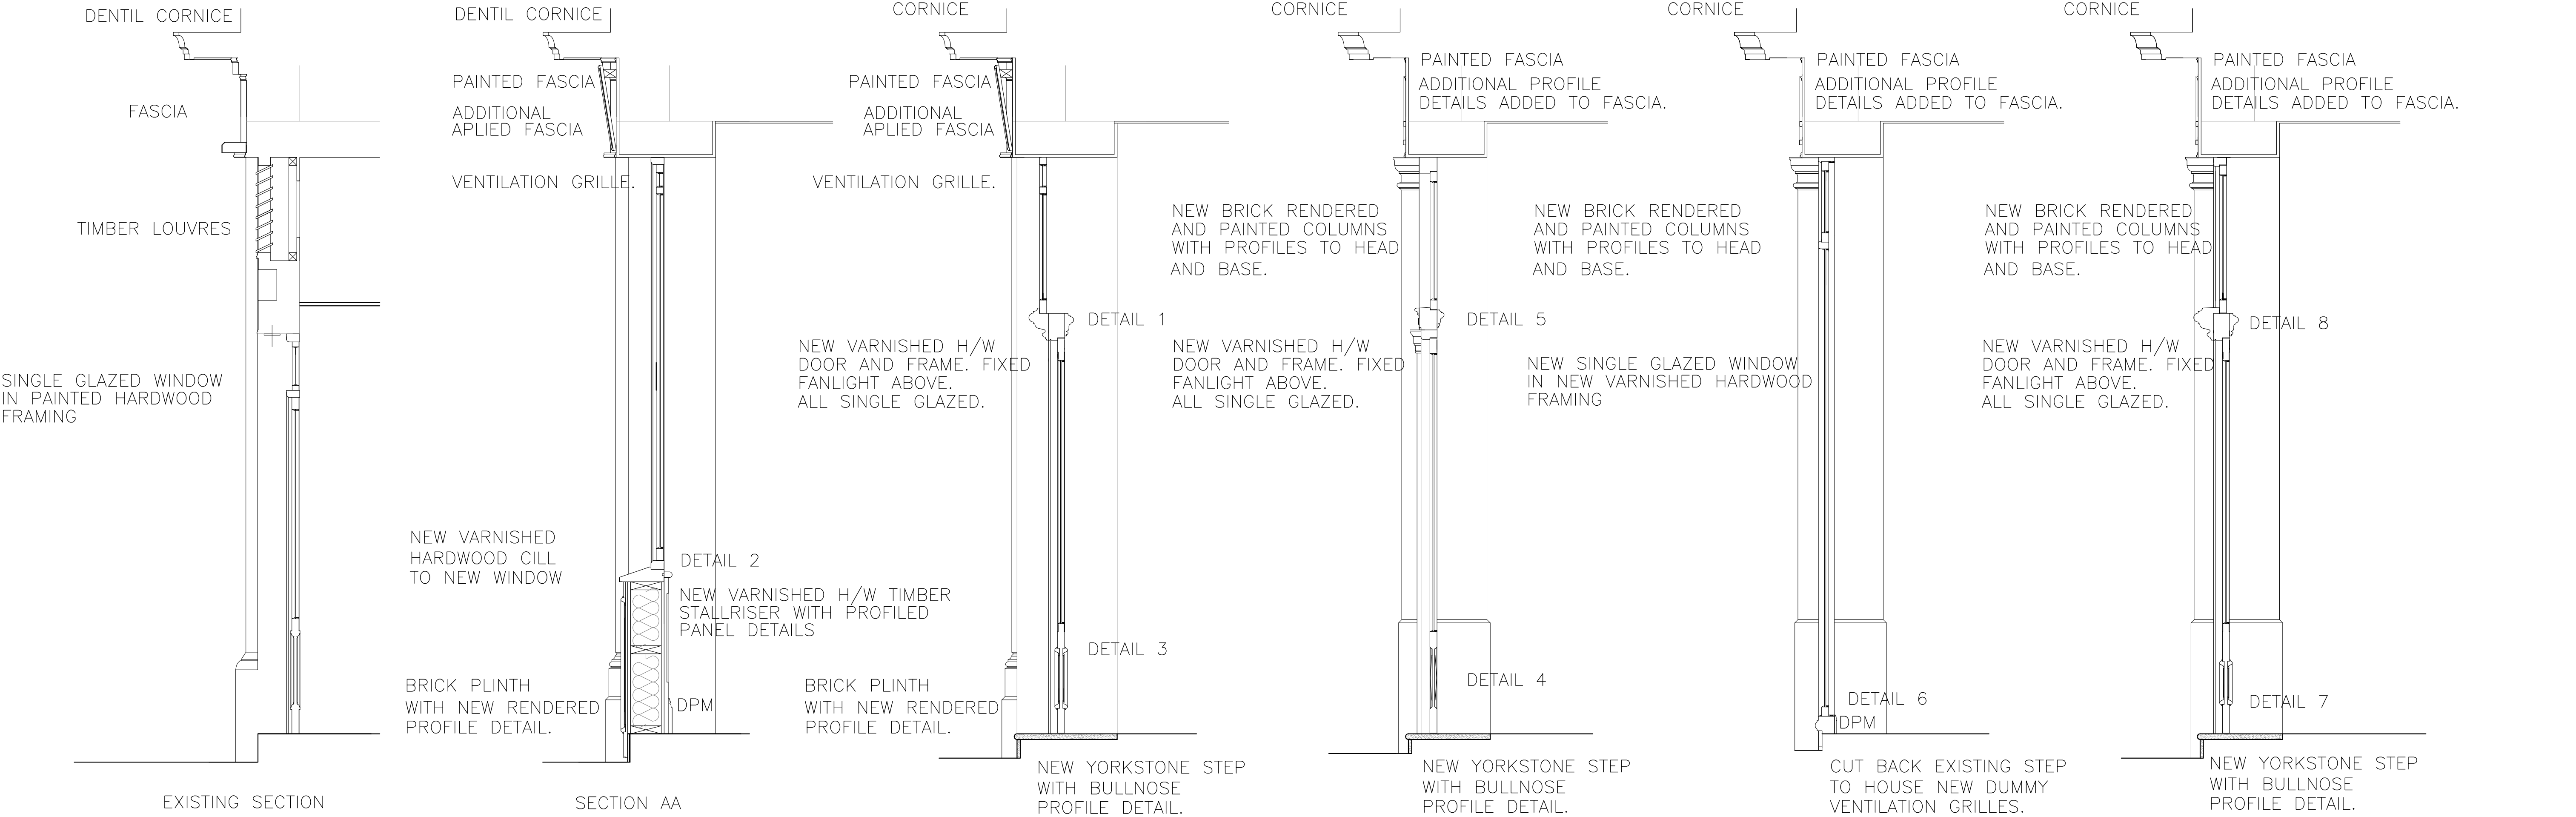


DETAIL 2 SCALE 1 TO 5

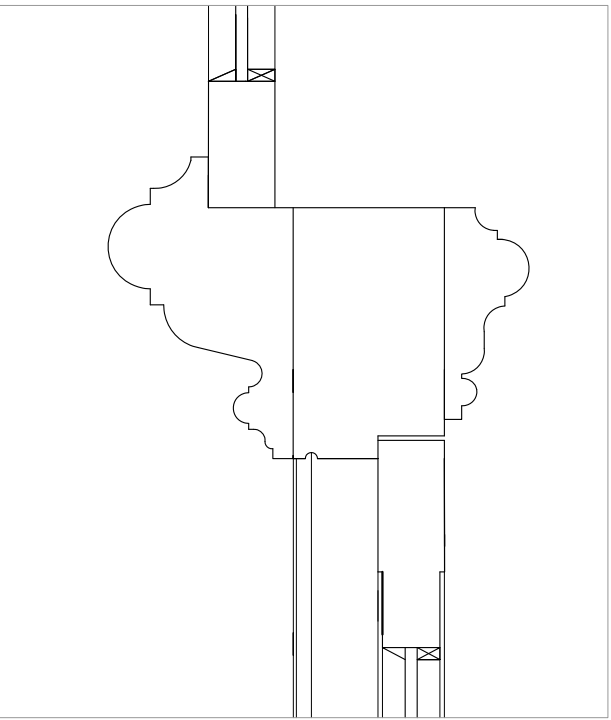


DETAIL 1 SCALE 1 TO 5

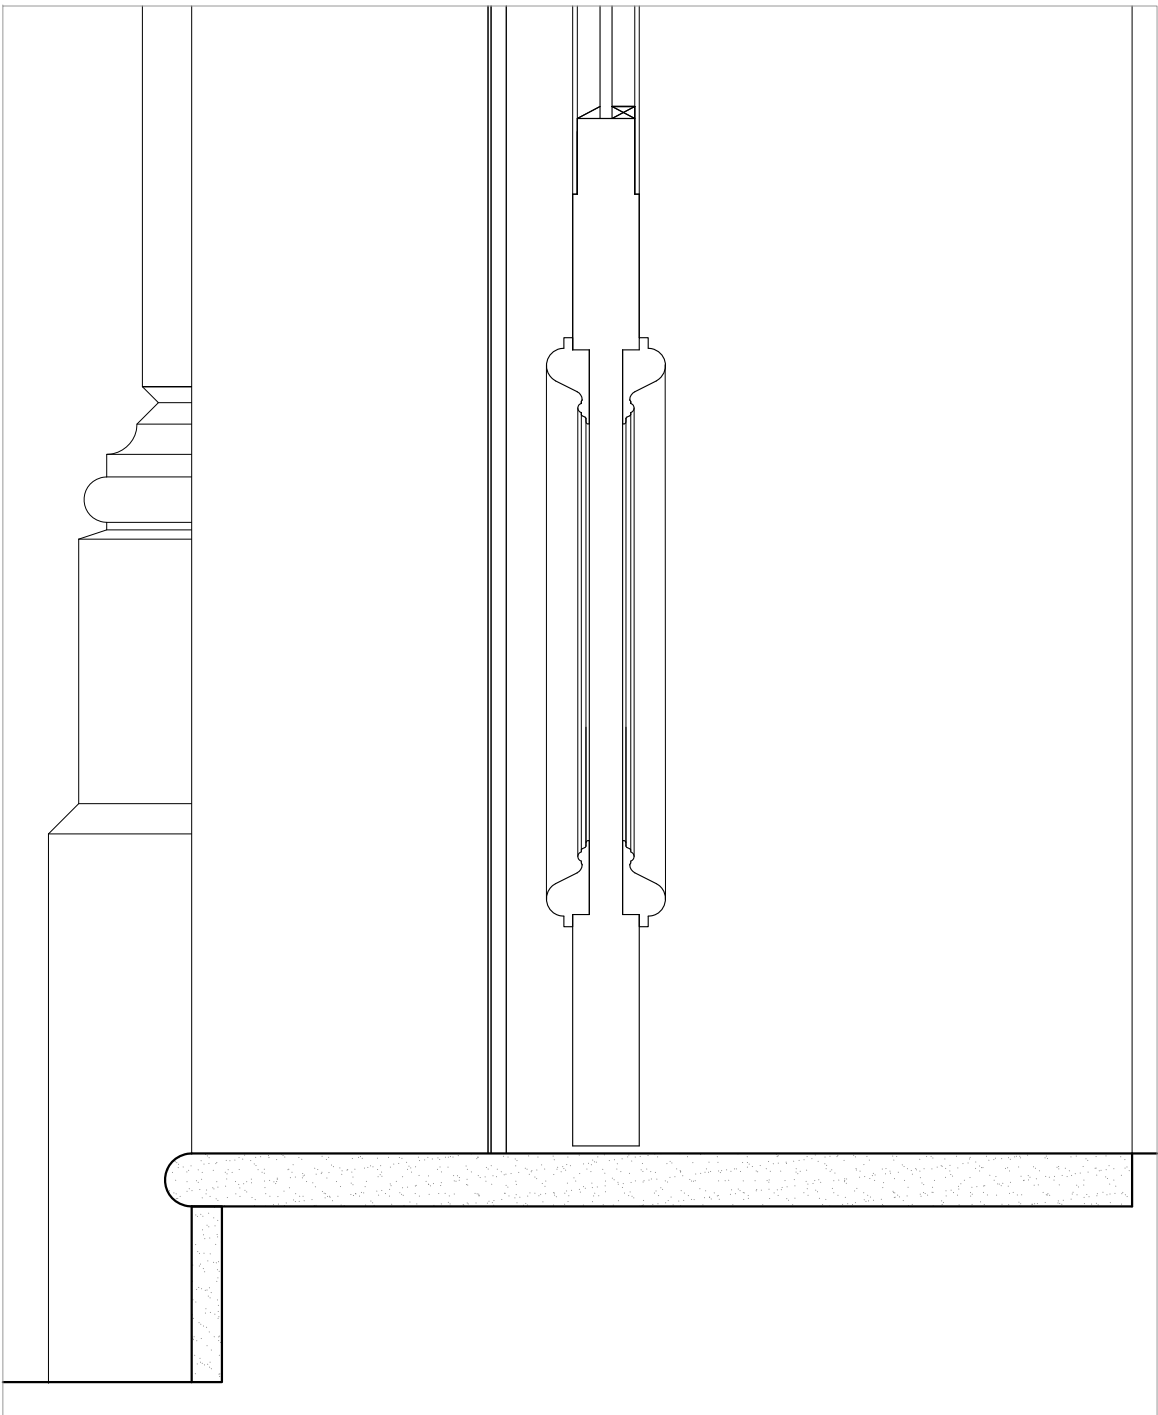


DETAIL 3 SCALE 1 TO 5

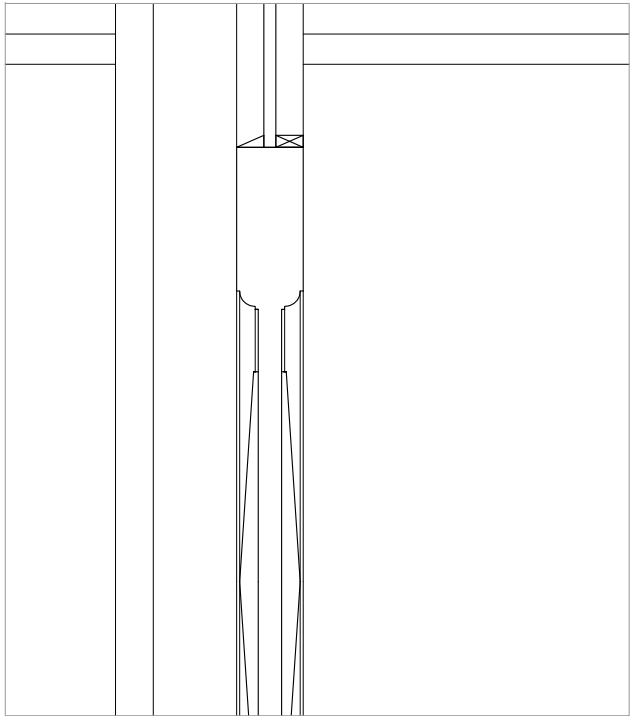


DETAIL 5 SCALE 1 TO 5

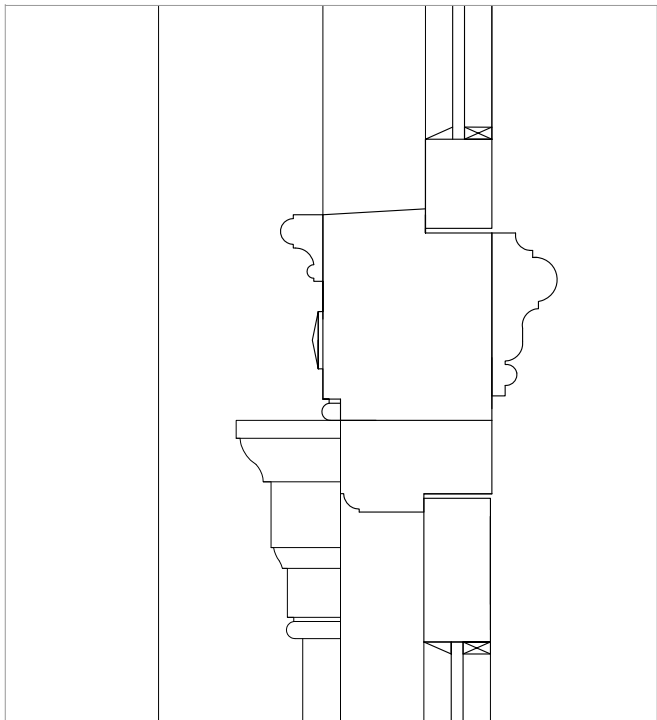


DETAIL 4 SCALE 1 TO 5

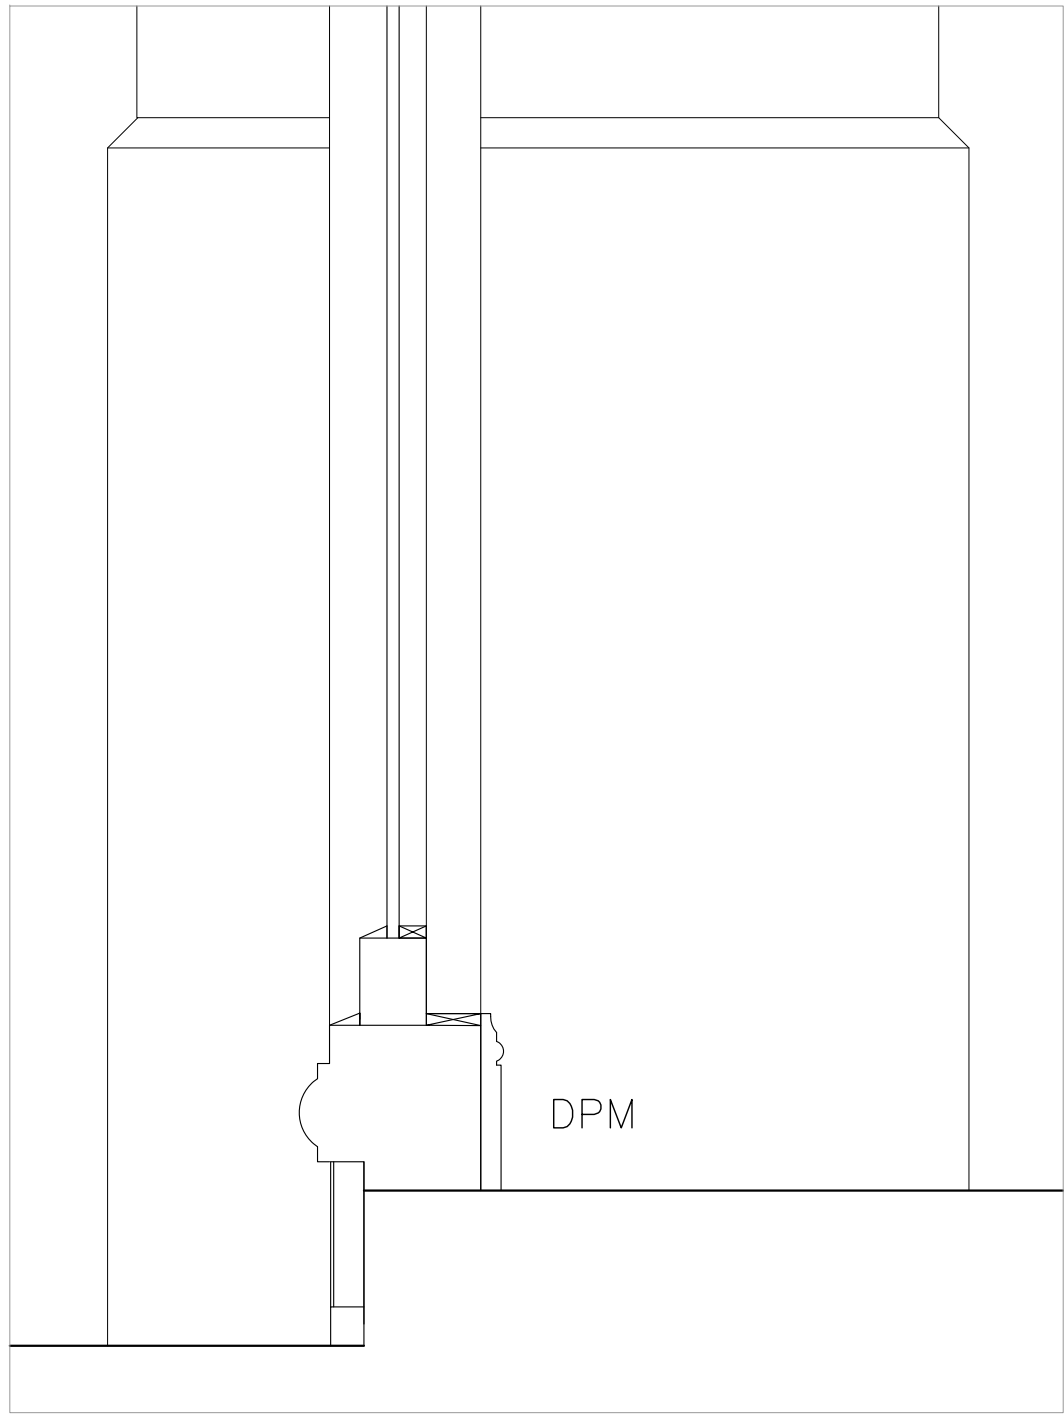

DETAIL 6 SCALE 1 TO 5

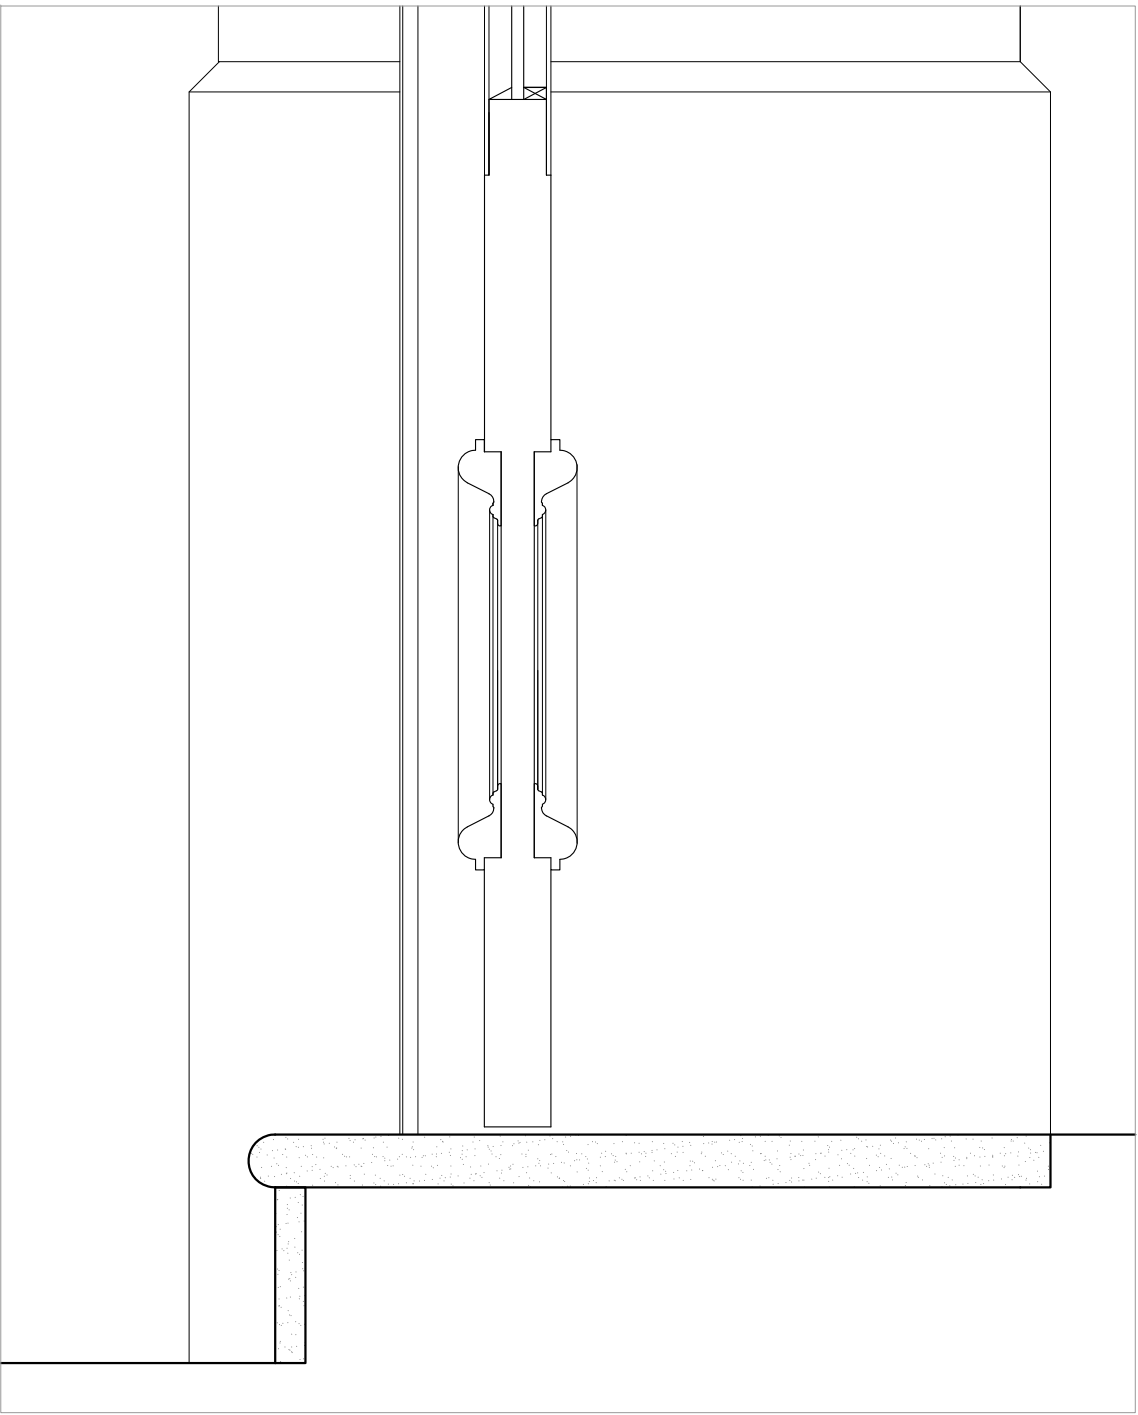

DETAIL 7 SCALE 1 TO 5

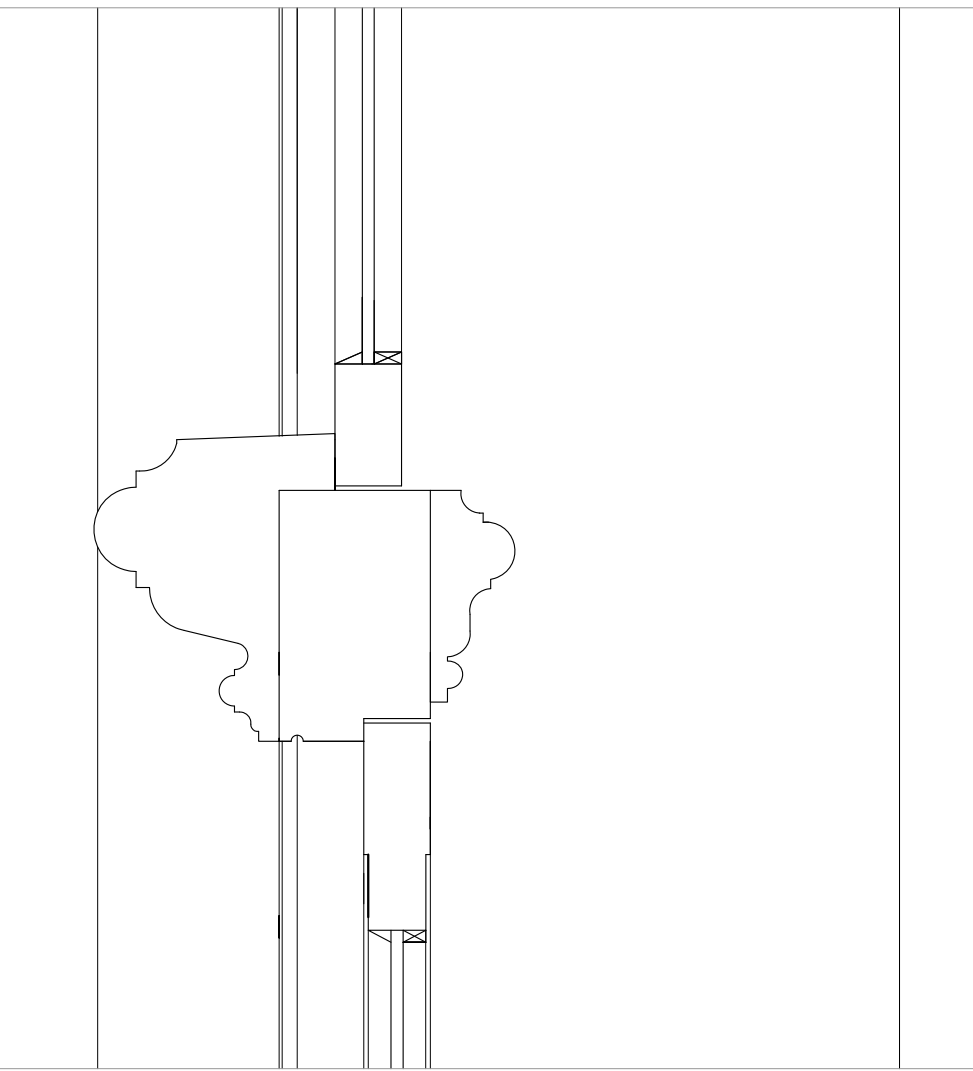

DETAIL 8 SCALE 1 TO 5

| | | | | |
|---|-------------|-------------------|--|--|
| Notes: | North | Client | Project | Andrews + Boyd Consultants Limited 24 Old Burlington Street, London. W1S 3AW |
| | | ANDREWS AND BOYD | 47 - 49 NEW OXFORD STREET, LONDON, WC2H 8EH. | |
| | | Scale | Drawn by | |
| | | 1:20 AND 1:5 @ A1 | | |
| | Project No. | Date | Checked by | Drawing Title |
| | | OCT 2011 | | EXISTING AND PROPOSED SECTIONS, FRONT ELEVATION |
| | | | Drawing No. | |
| | | | P002 | |
| This drawing is the property of ANDREWS AND BOYD. Copyright is reserved and this drawing is issued on the condition that it is not copied or disclosed by or to any unauthorised persons without the prior consent in writing of ANDREWS AND BOYD. This drawing is not to be scaled for the purposes of setting-out. Dimensions to be checked on site and verified prior to commencing. | | | | |