



01  
OD(10)006

Section 1 - 1

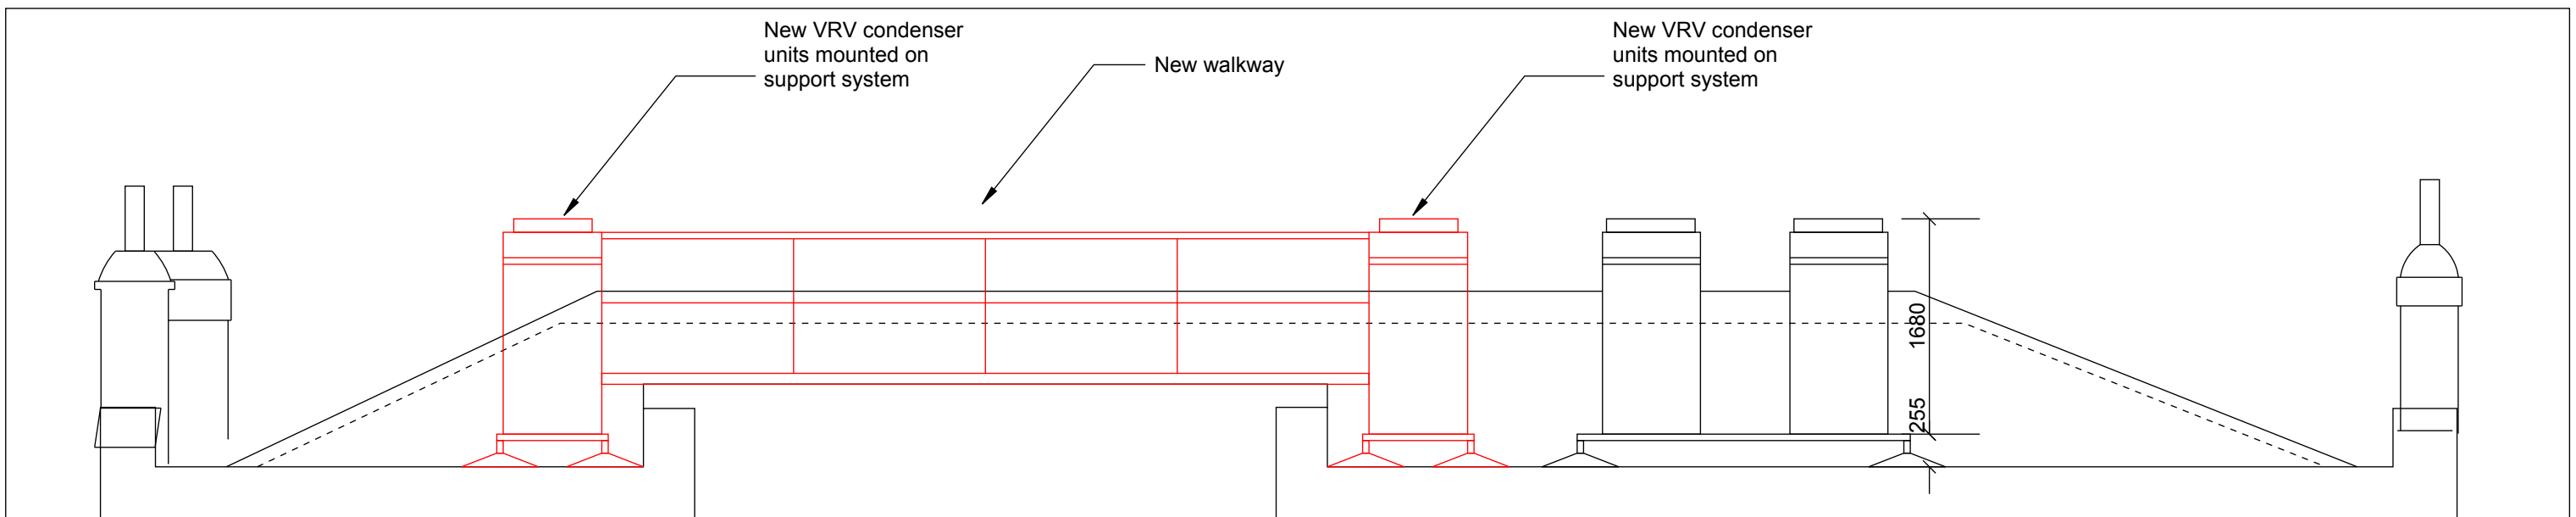

02  
OD(10)006

Section 2 - 2

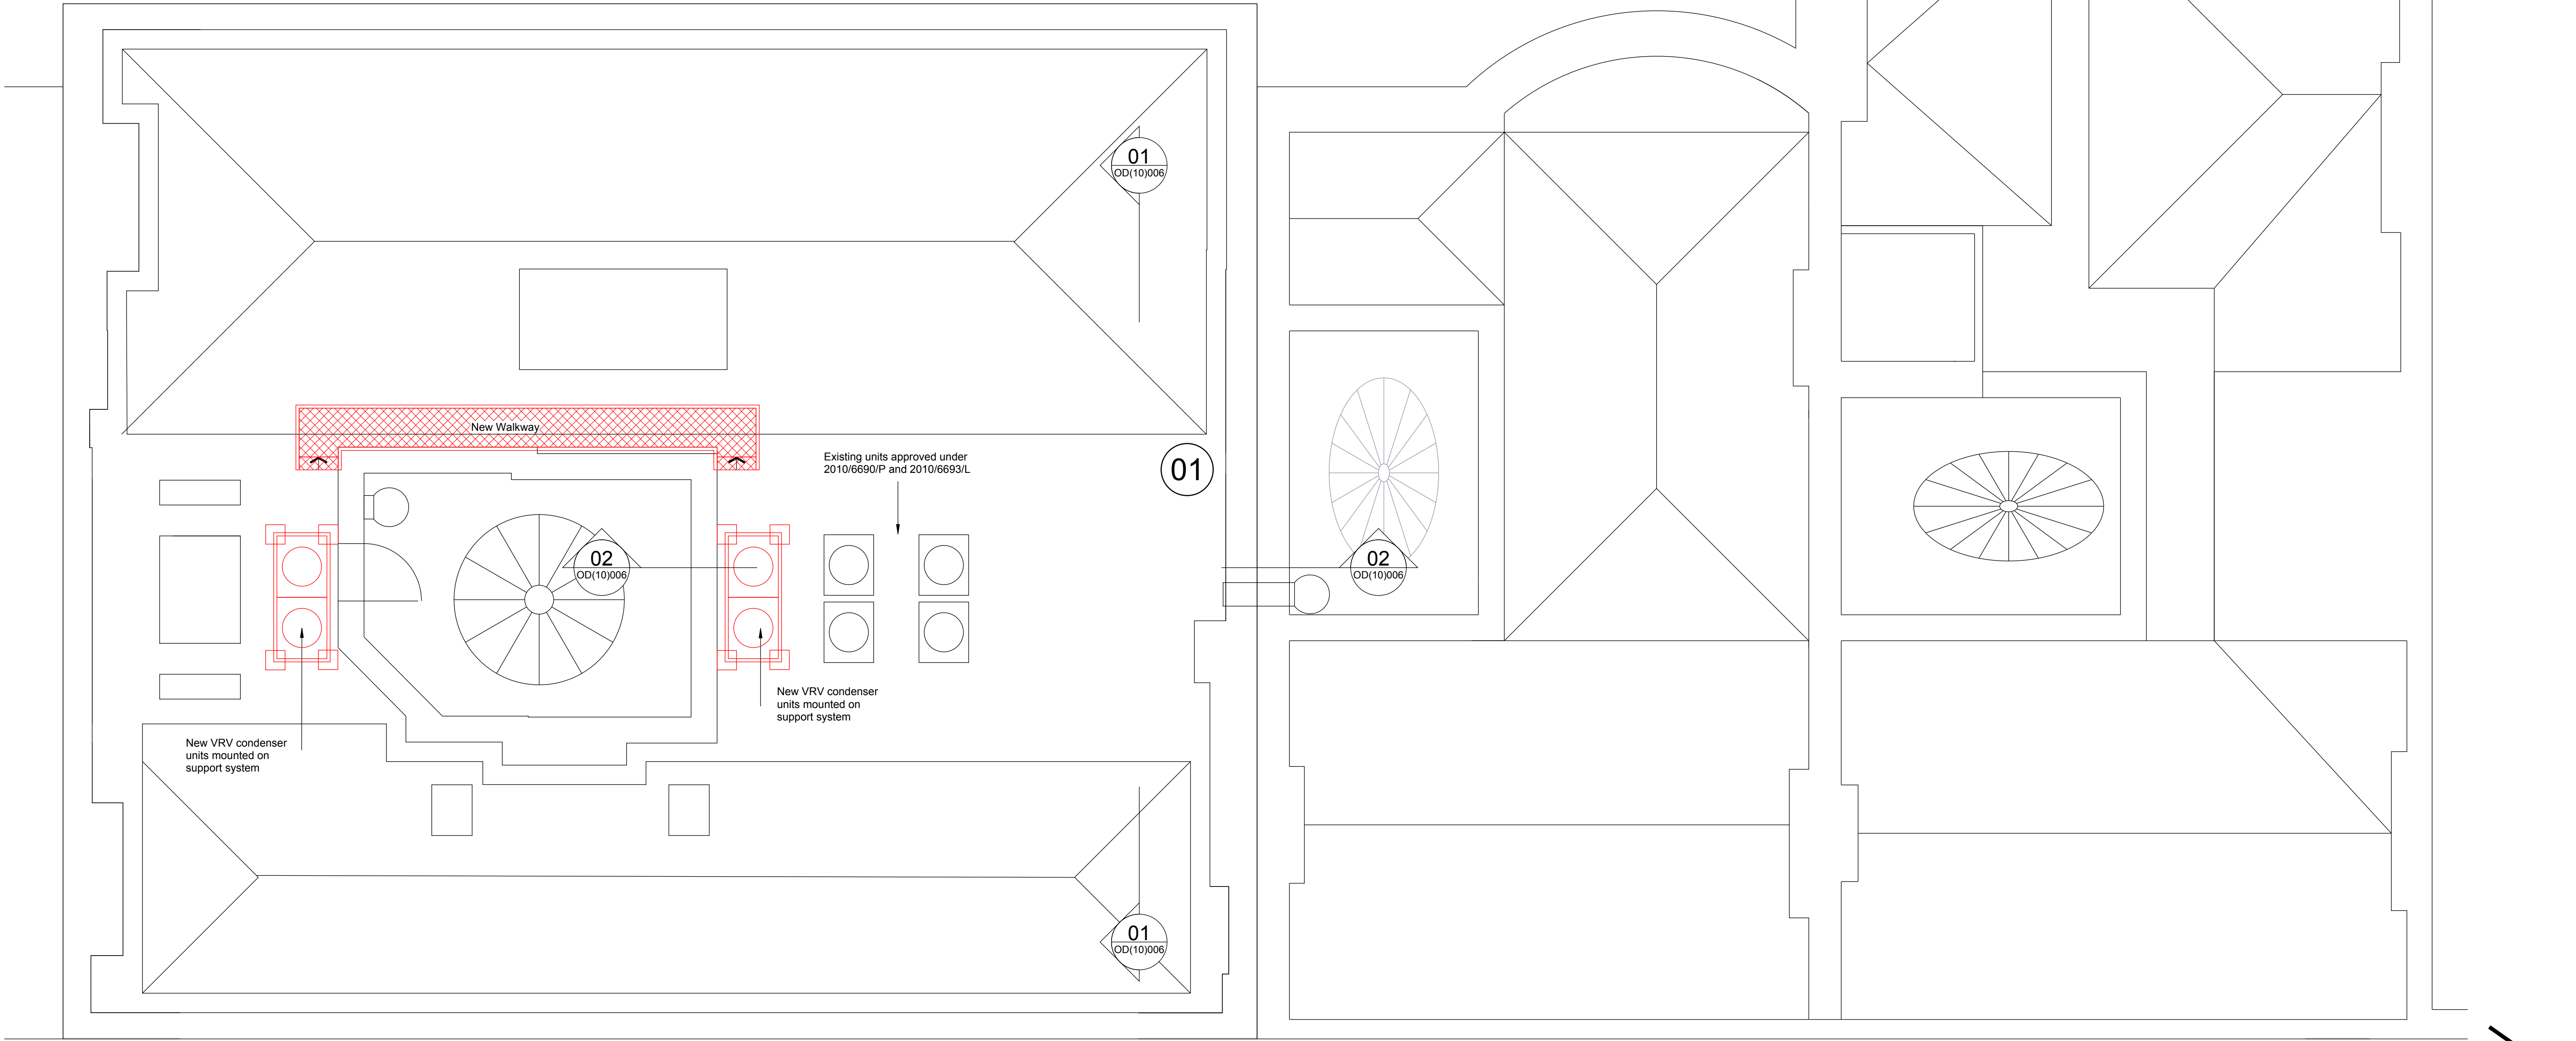

LEGEND

01 Location of proposed VRV units, see M&E drawings.

Mark				
Revision	Drawn	Date	Checked	
A	Section 1-1 added	19Aug10	RCI	
B	VRV units added	07Sep10	RCI	
C	Furniture updated	22Sep10	RCI	
D	Issued for Planning	07Dec10	RCI	
E	Dimensions modified	05Sep11	RCI	
F	New VRV units added	19Sep11	RCI	
G	Section 2-2 added	26Sep11	RCI	
H	Units relocated, walkway added	10Oct11	RCI	

Scale  
1 : 50 @ A1, 1 : 100 @ A3

metres

Drawn  
RH

Checked  
RCI

Date  
Aug 10

Status  
INFORMATION

© Scott Brownrigg Ltd

Figured dimensions only are to be taken from this drawing. All dimensions are to be checked on site before any work is put in hand.

Client's name  
The Interiors Group

Job title  
4-5 Bedford Square

Drawing title  
Proposed Roof Plan

Job No.  
14476

Drawing No.  
OD (10) 006

Rev  
H

SCOTT  
BROWNRIGG

77 Endell Street  
London  
WC2H 9DZ  
T +44 (0)20 7240 7766  
F +44 (0)20 7240 2454  
W scottbrownrigg.com