




Existing 1st Floor Plan 1:50

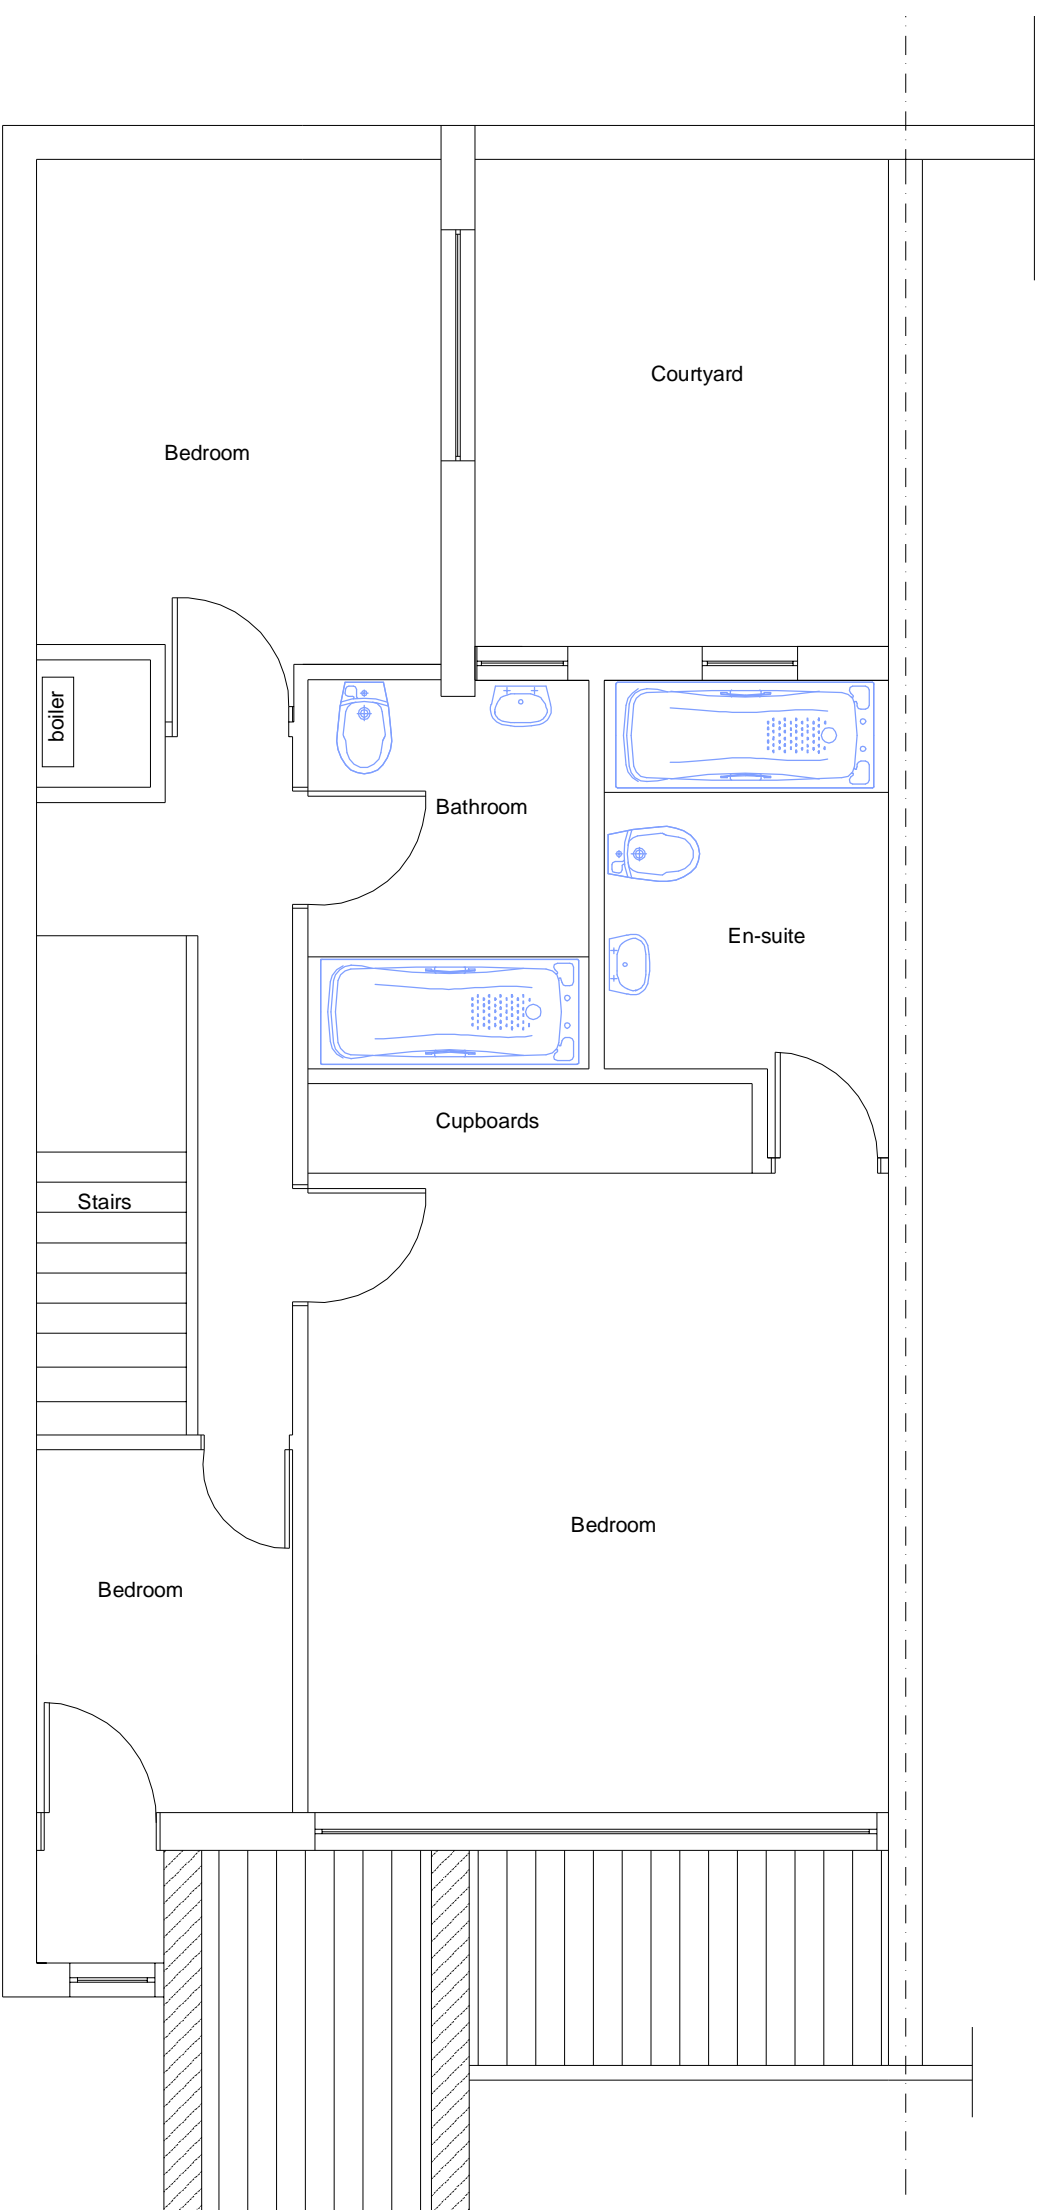


Existing 2nd Floor Plan 1:50

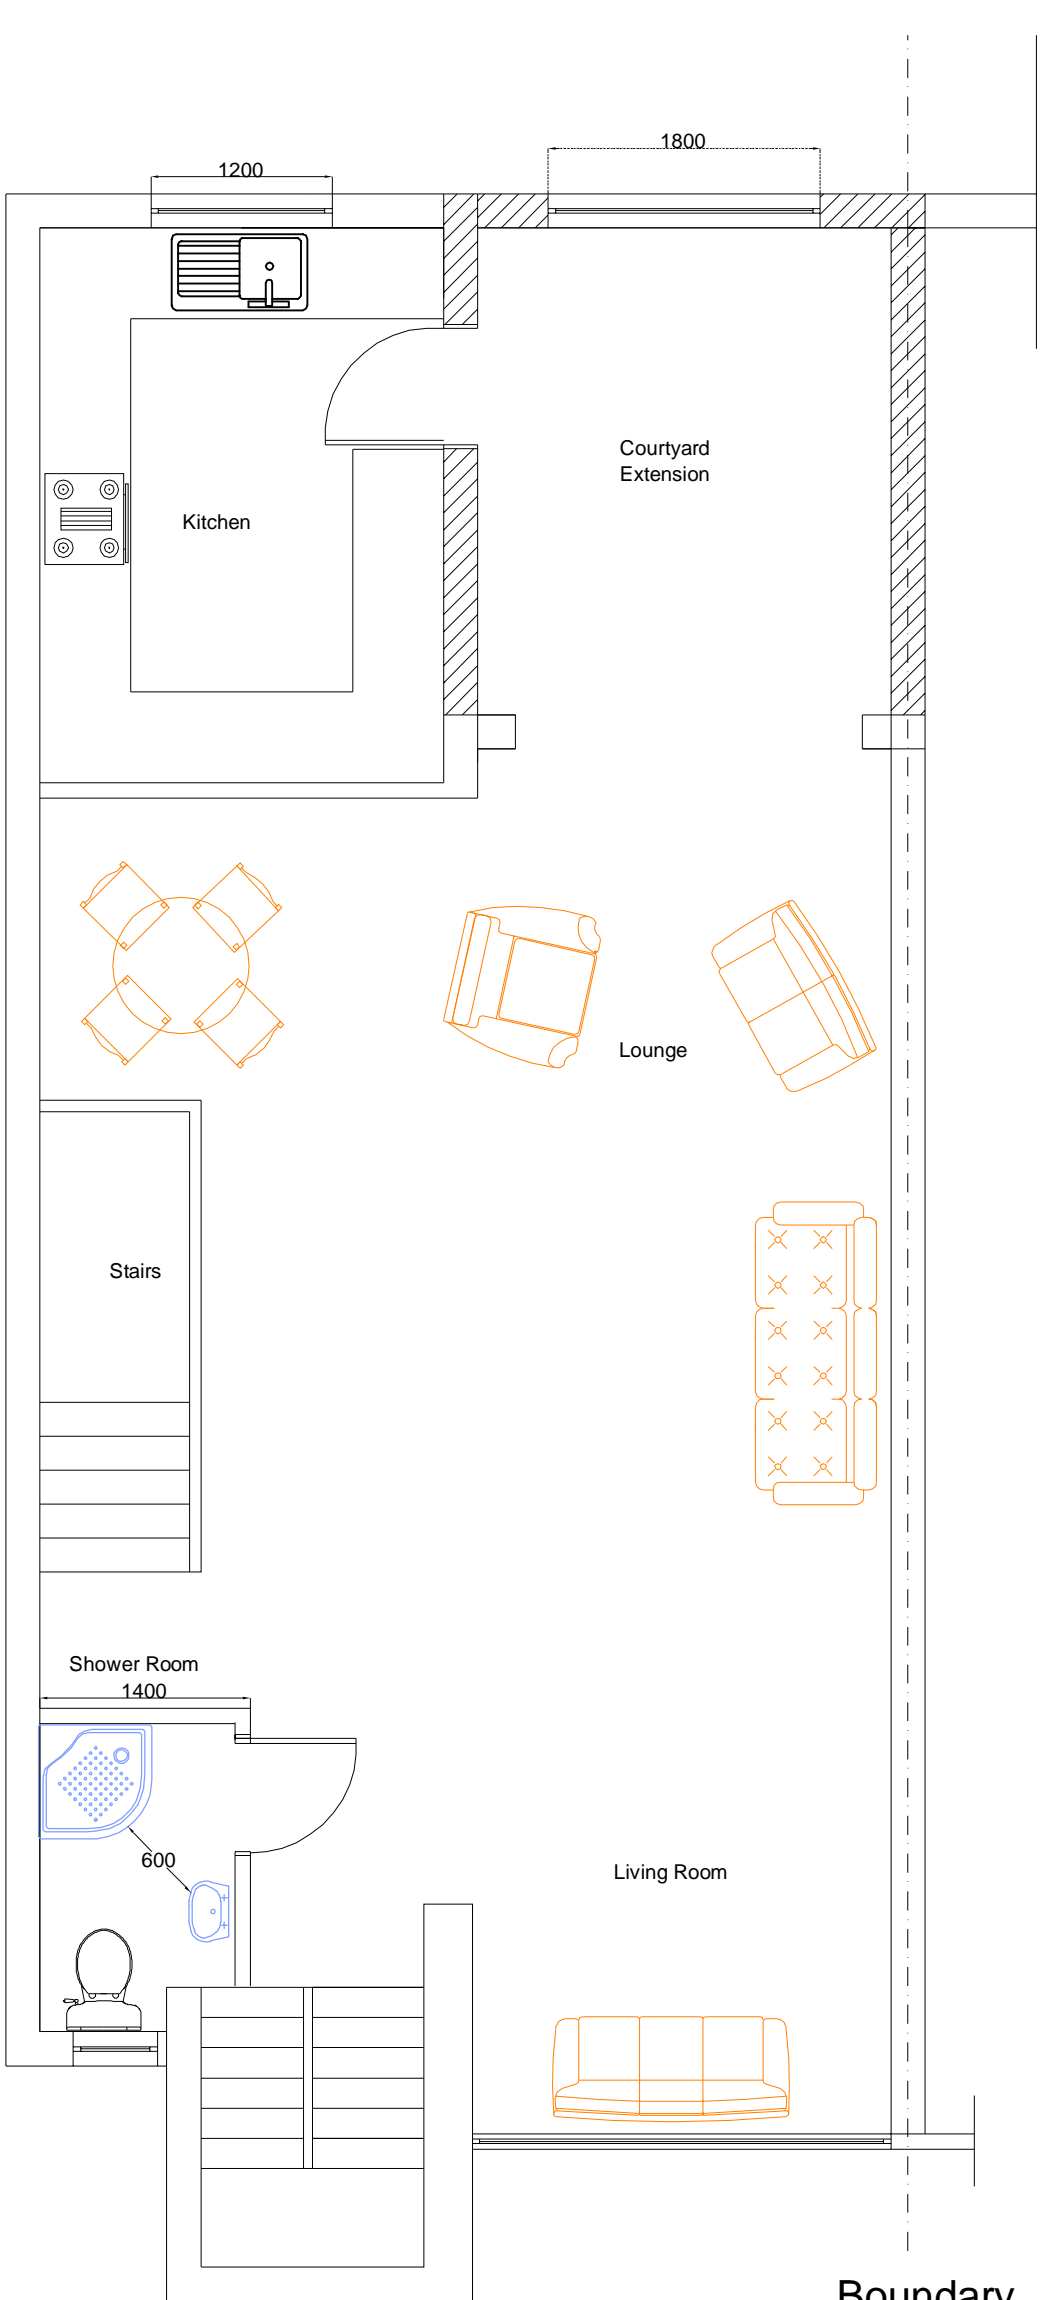


Proposed 1st Floor Plan 1:50

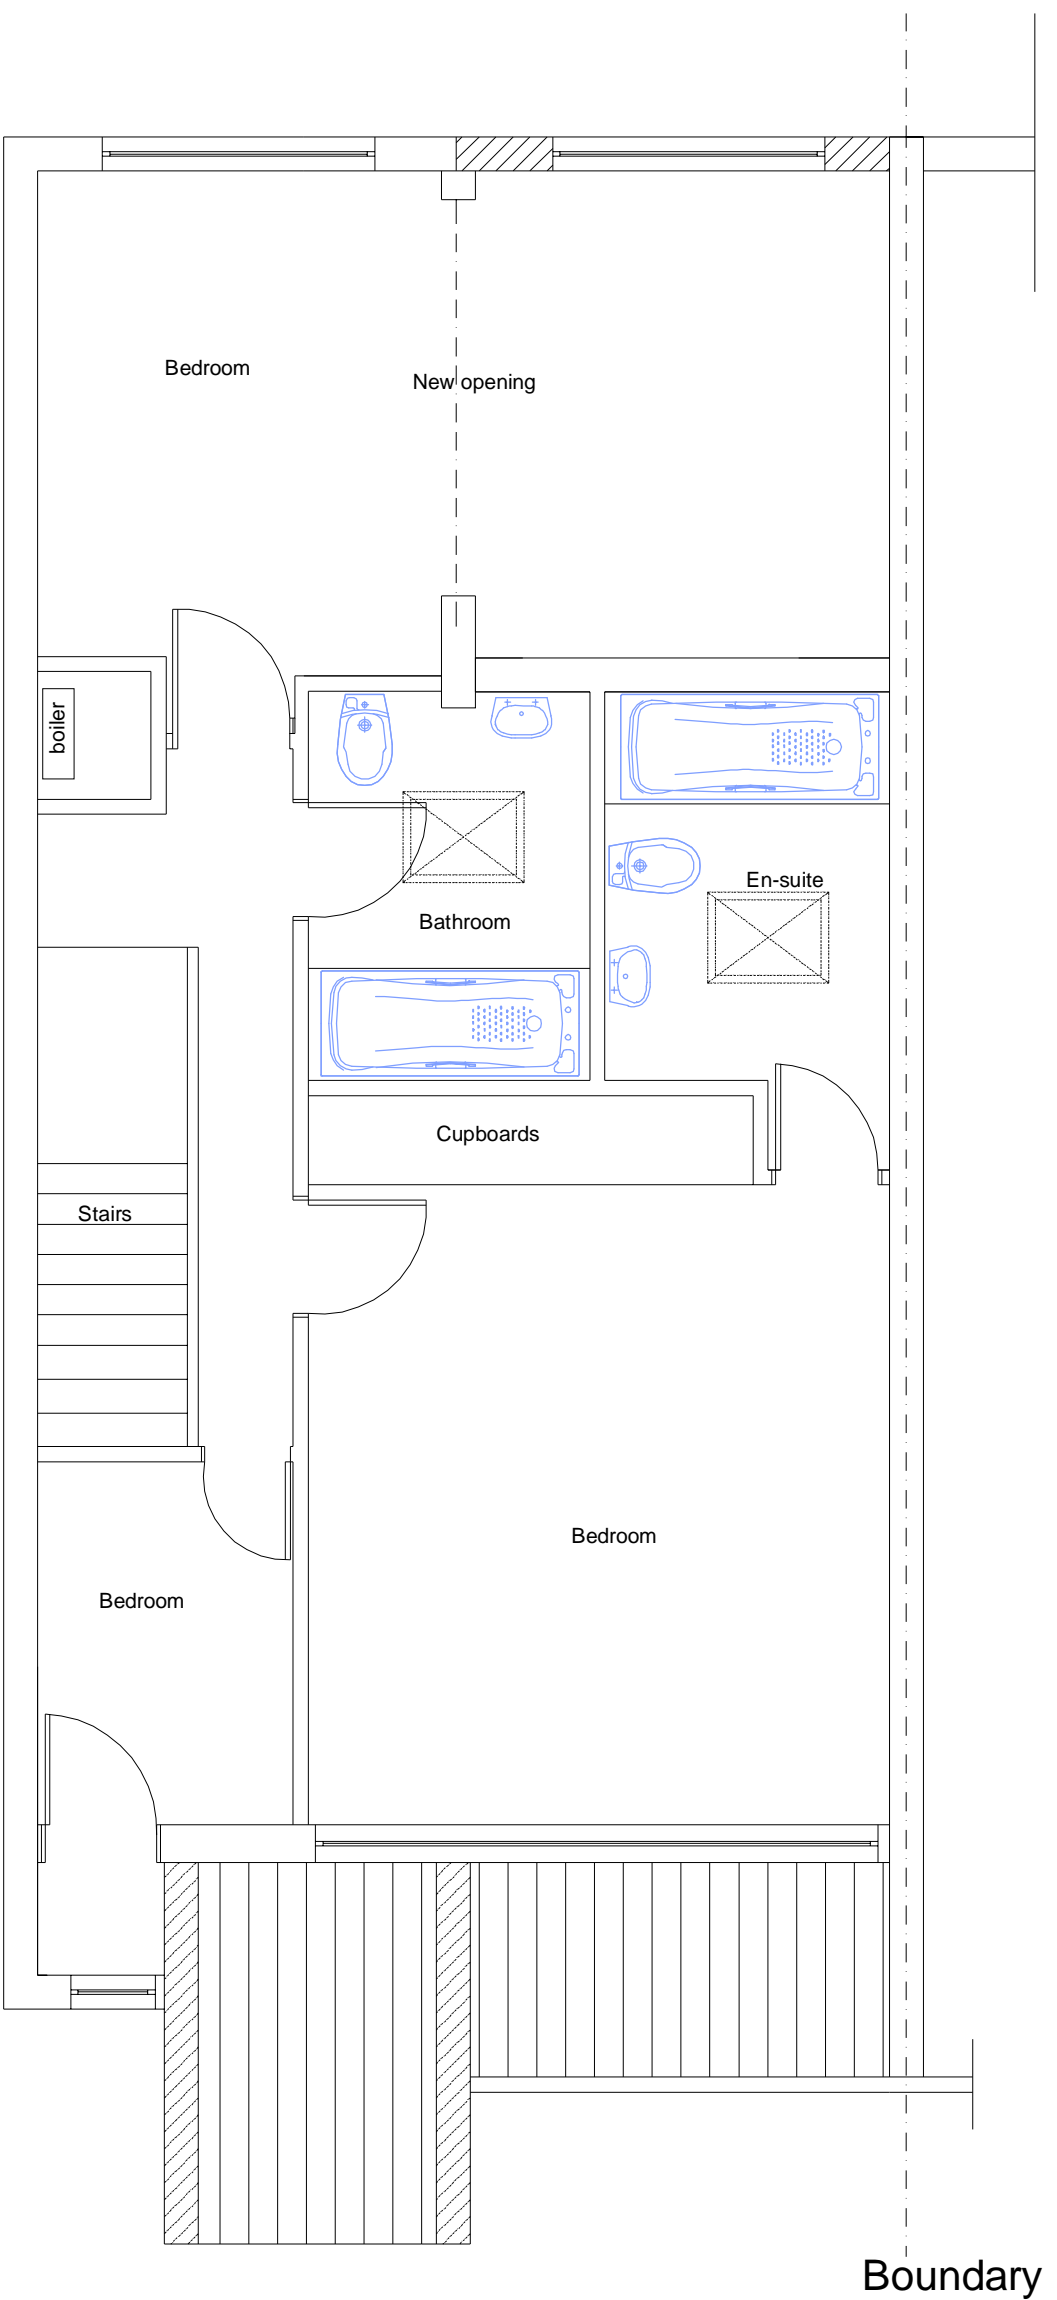


Proposed 2nd Floor Plan 1:50

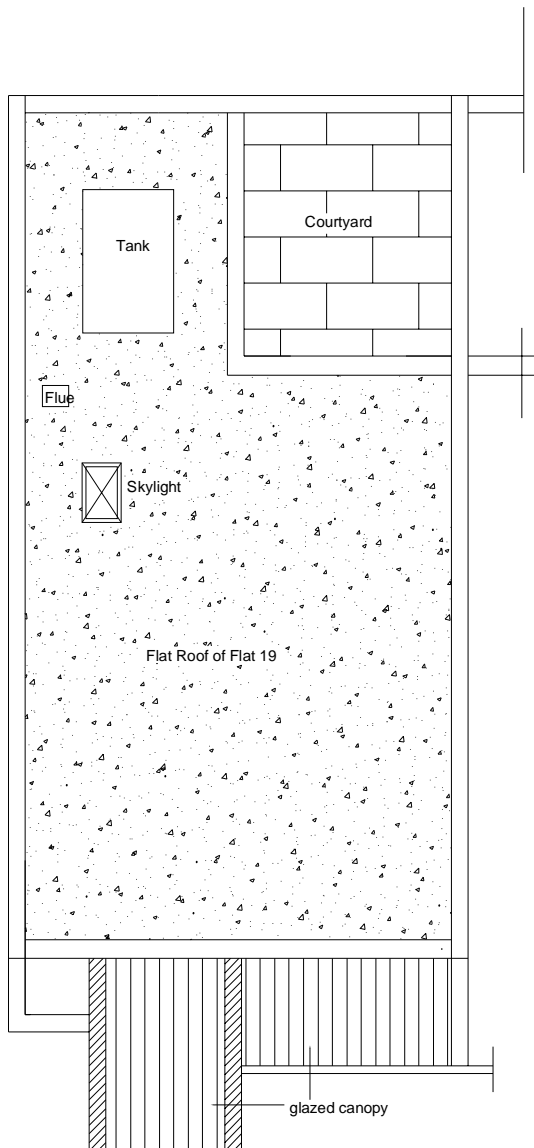


Existing Roof Floor Plan 1:100

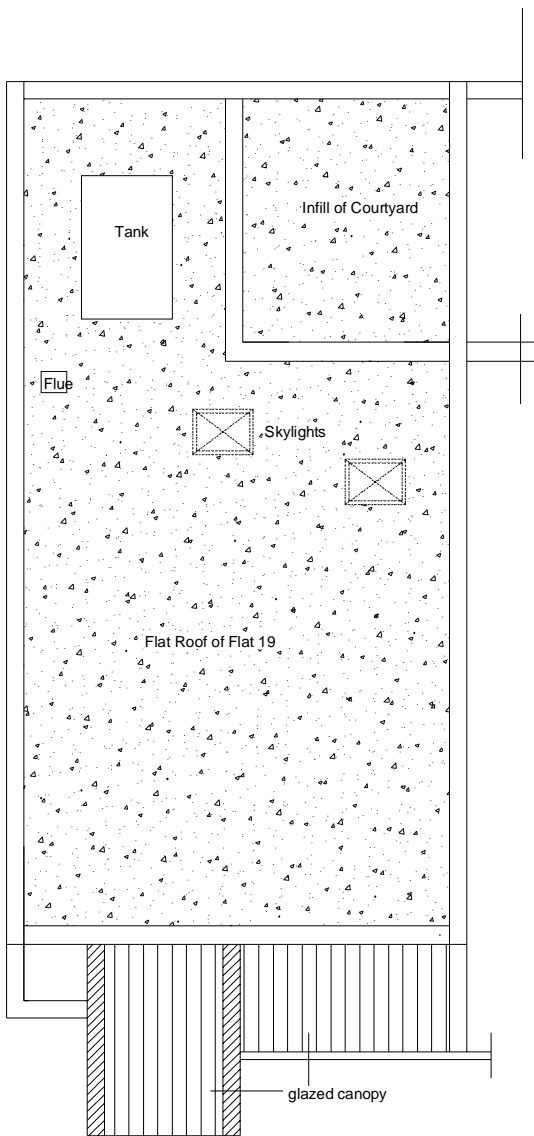


Proposed Roof Floor Plan 1:100

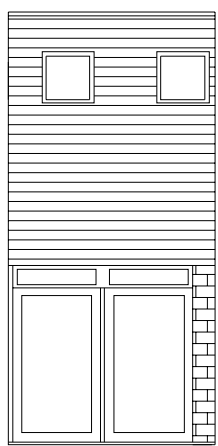


Existing Rear Elevation of Courtyard 1:100

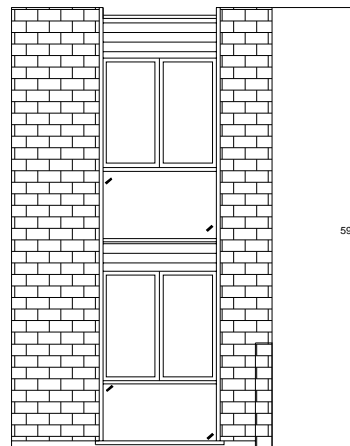


Existing LHS Elevation of Courtyard 1:100

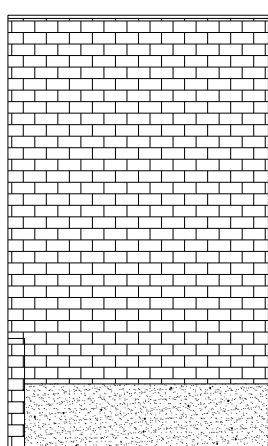


Existing RHS Elevation of Courtyard 1:100

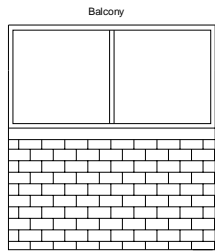


Existing Front Elevation of Courtyard 1:100

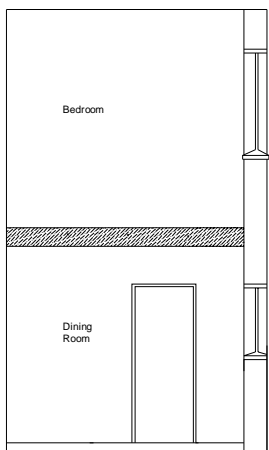


Proposed Section through RHS Elevation of Courtyard 1:100

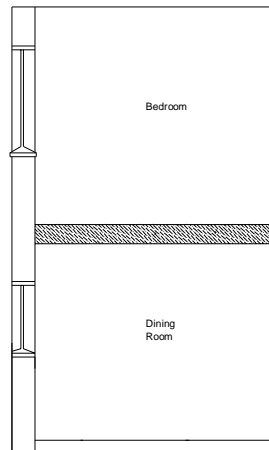

Proposed Section through LHS Elevation of Courtyard 1:100

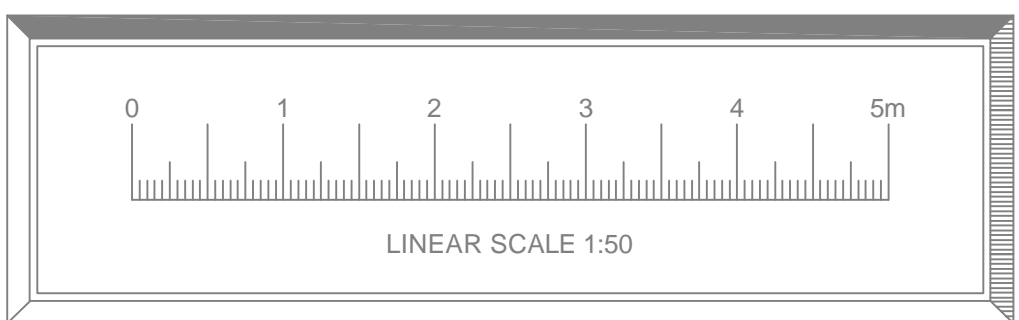

Scale Bar 1-5 metres at a scale of 1:50

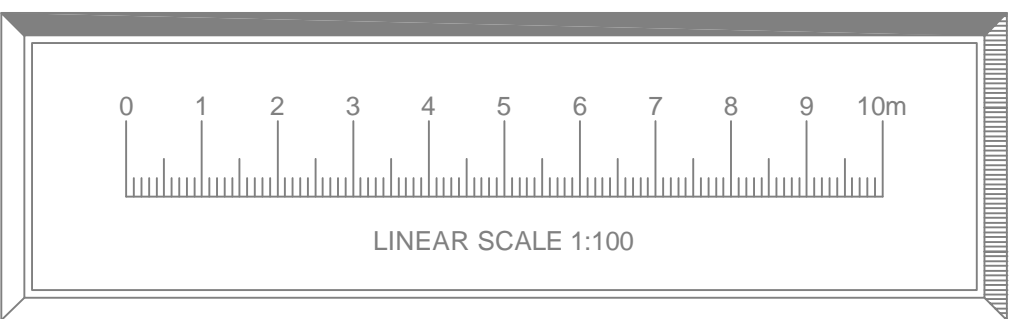

Scale Bar 1-10metres at a scale of 1:100

19MARYONMEWSDWG
All site dimensions to be verified on site.

Client : Mr Salman Khaliq

Property: 19 Maryon Mews Hampstead NW3 2PU

Description of Works: Infill of courtyard to create 1st and 2nd floor extensions and new windows to 2nd floor bedroom and 1st floor kitchen .

Scale: 1/100 & 1/50` Date: October 2011 Drawn :AP