


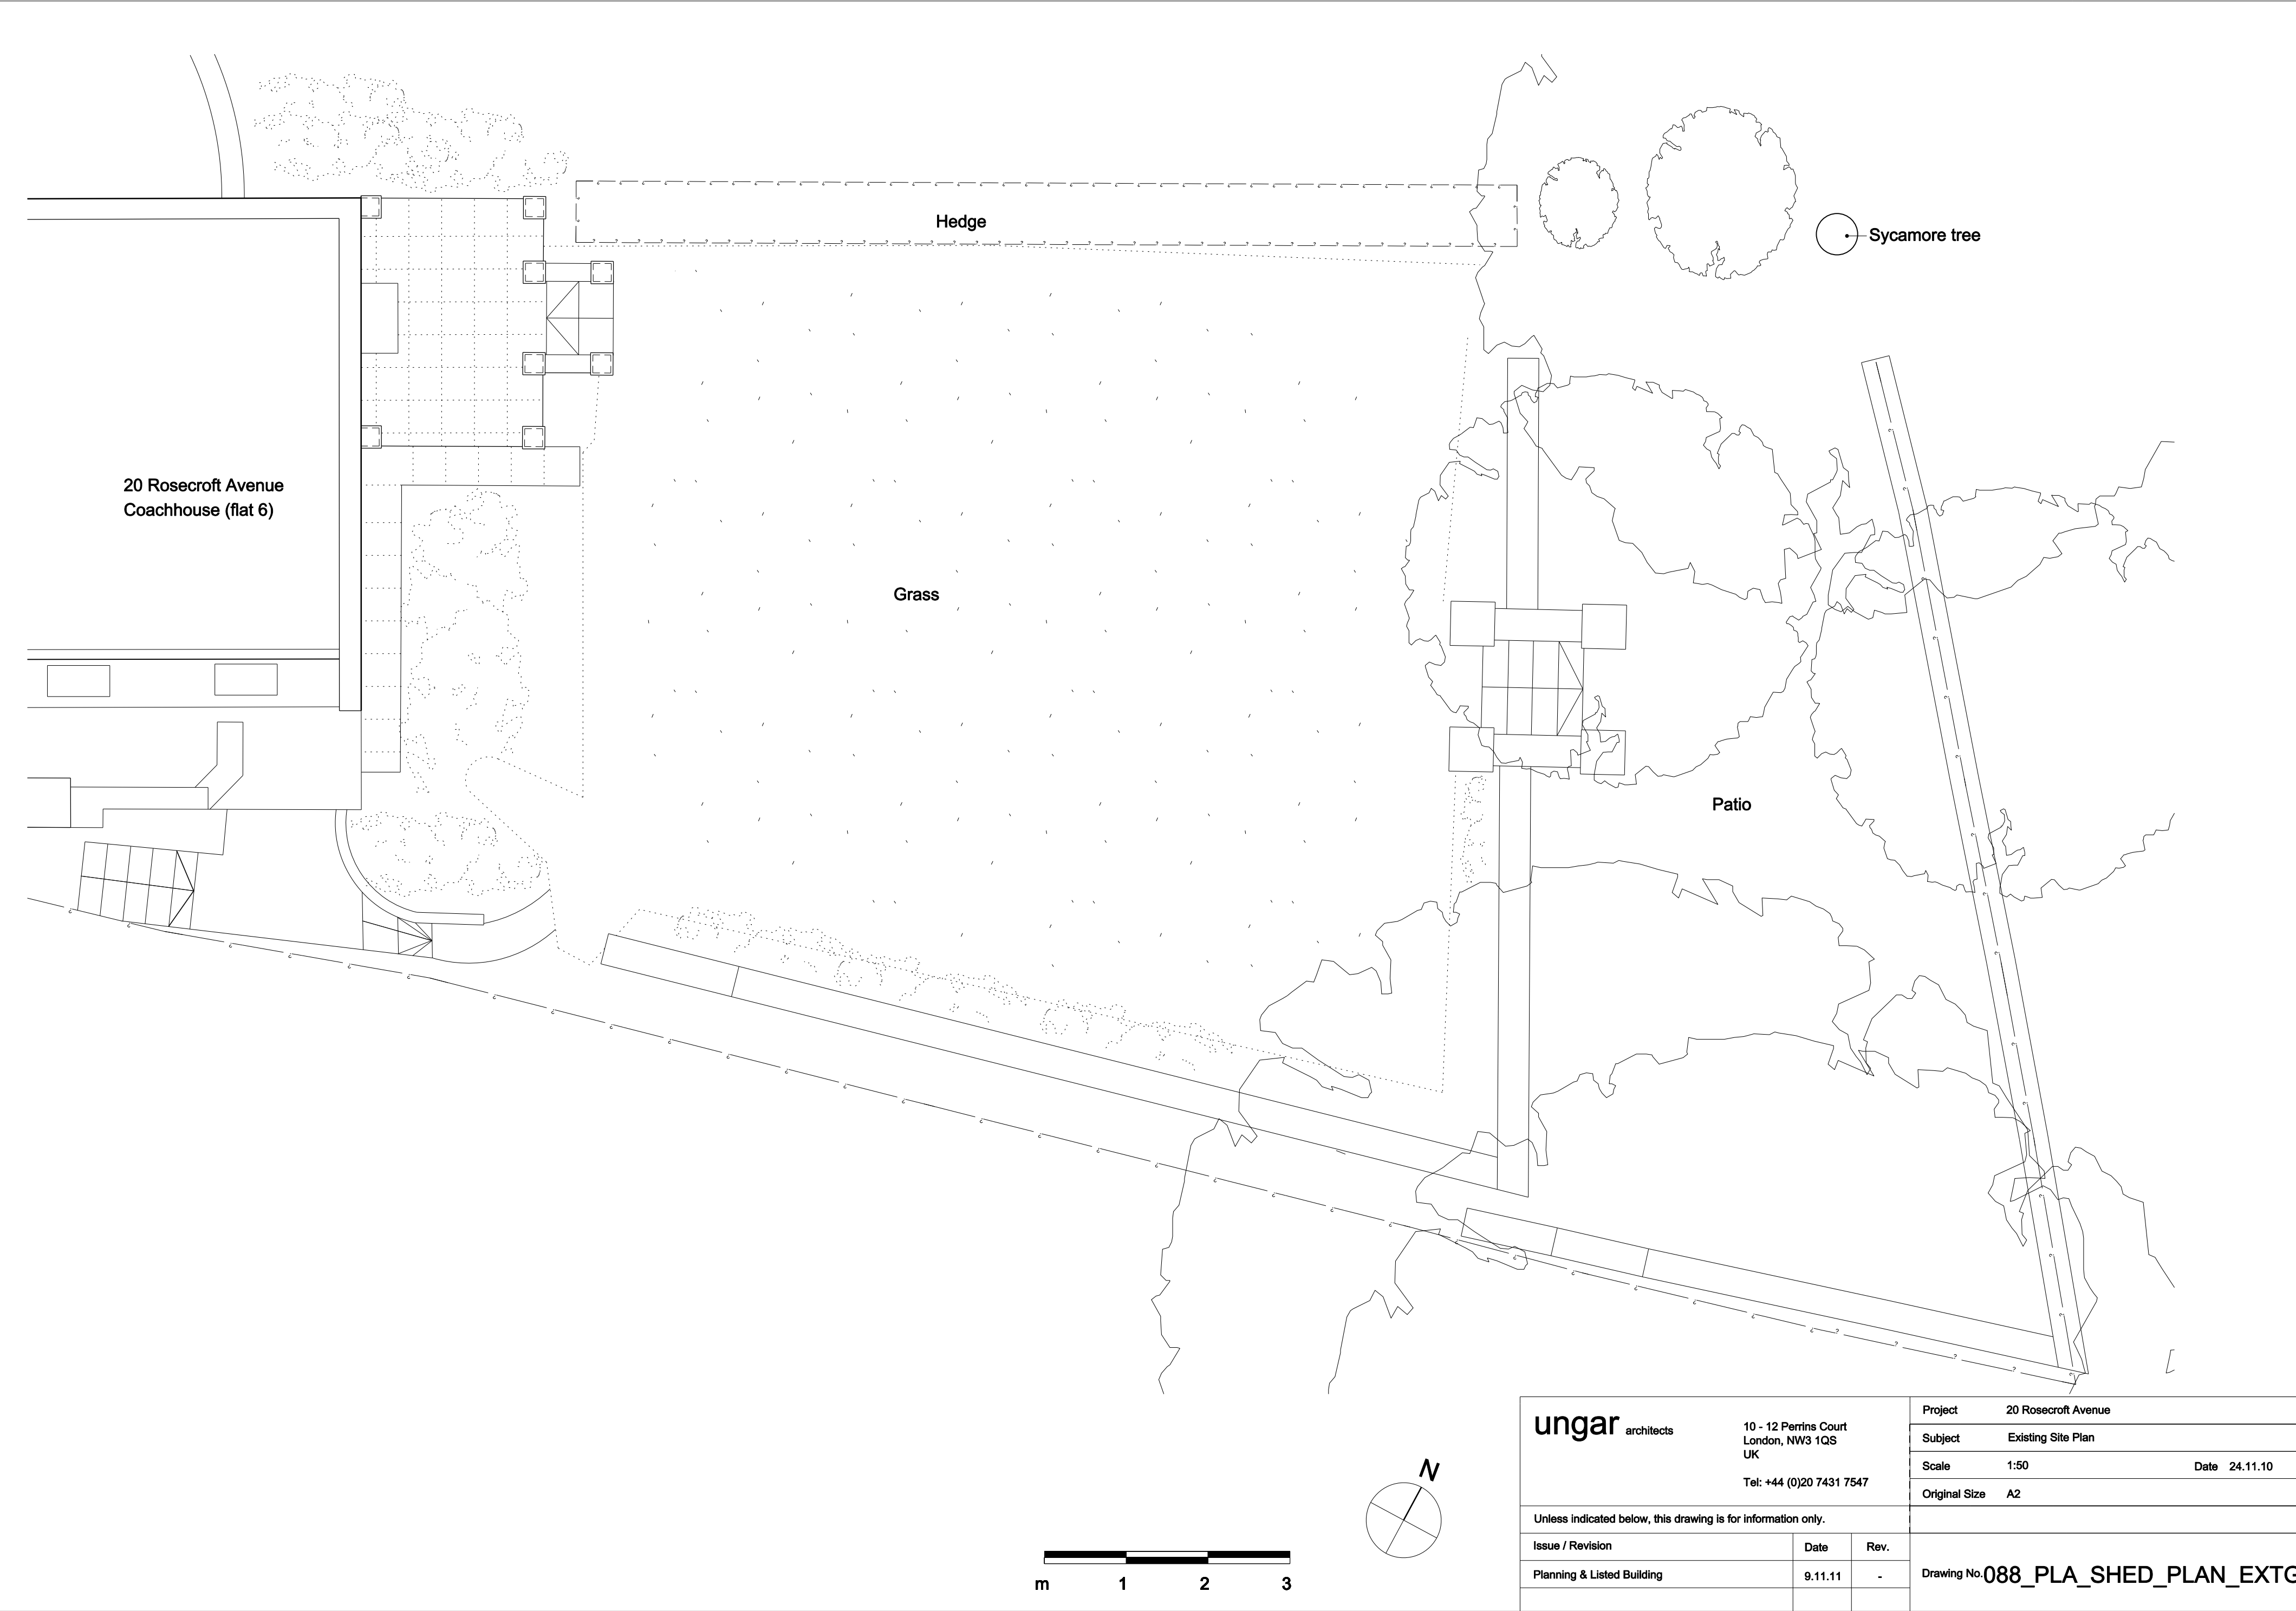

|   |                            |              |
|---|----------------------------|--------------|
| <div>ungar architects</div> <div>10 - 12 Perrins Court<br/>London, NW3 1QS<br/>UK</div> <div>Tel: +44 (0)20 7431 7547</div> | Project20 Rosecroft Avenue |              |
|   | SubjectExisting Site Plan  |              |
|   | Scale1:50                  | Date24.11.10 |
|   | Original SizeA2            |              |
| Unless indicated below, this drawing is for information only.                                                               |                            |              |
| Issue / Revision   | Date                       | Rev.         |
| Planning & Listed Building                                                                                                  | 9.11.11                    | -            |
|   |                            |              |
| Drawing No.088_PLA_SHED_PLAN_EXTG                                                                                           |                            |              |