




PROPOSED FRONT ELEVATION

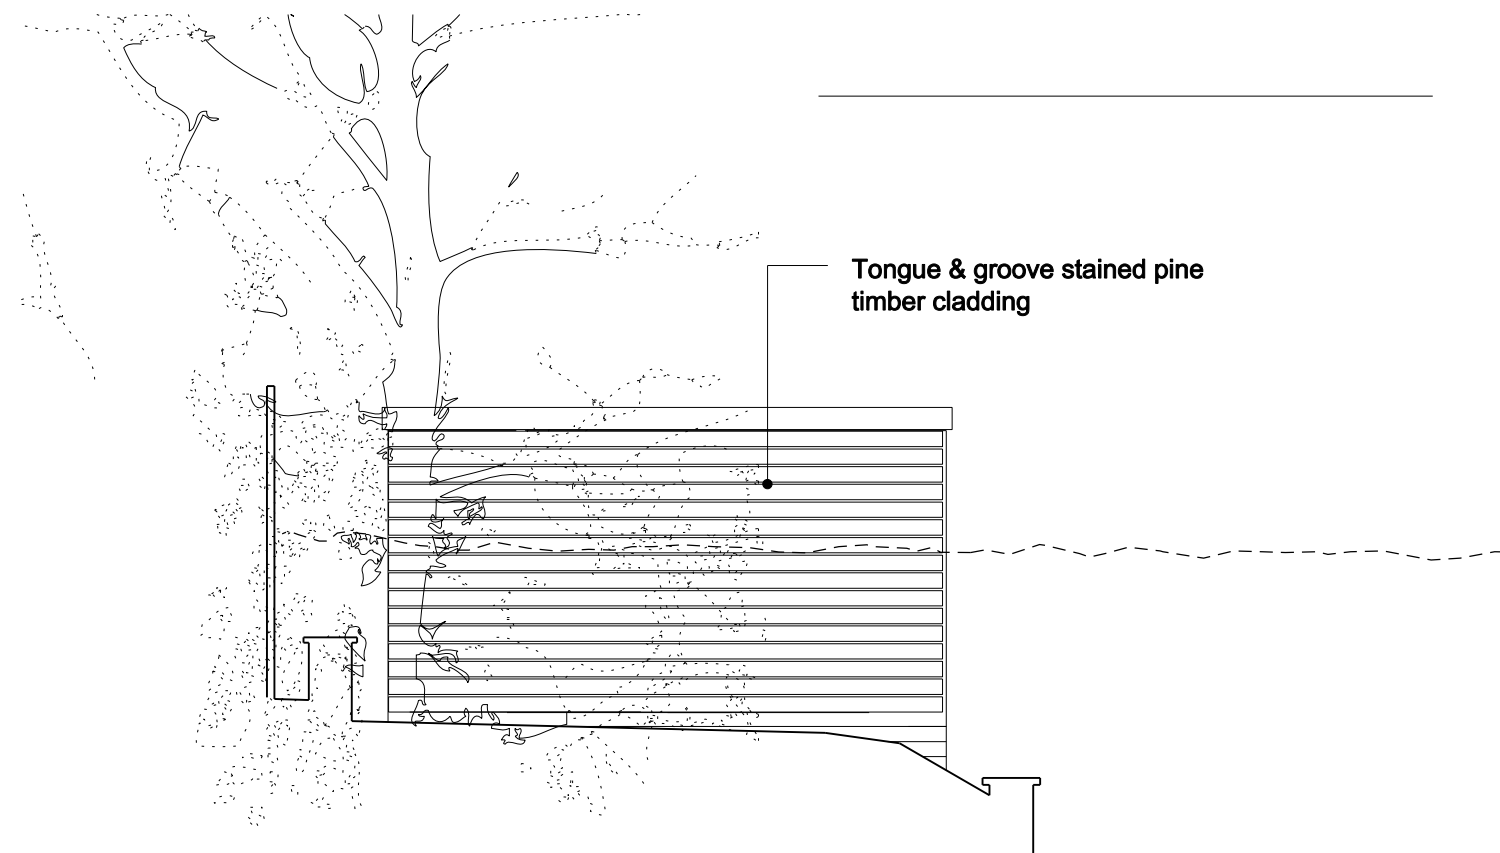


PROPOSED SIDE ELEVATION TO  
NO. 20 MAIN HOUSE

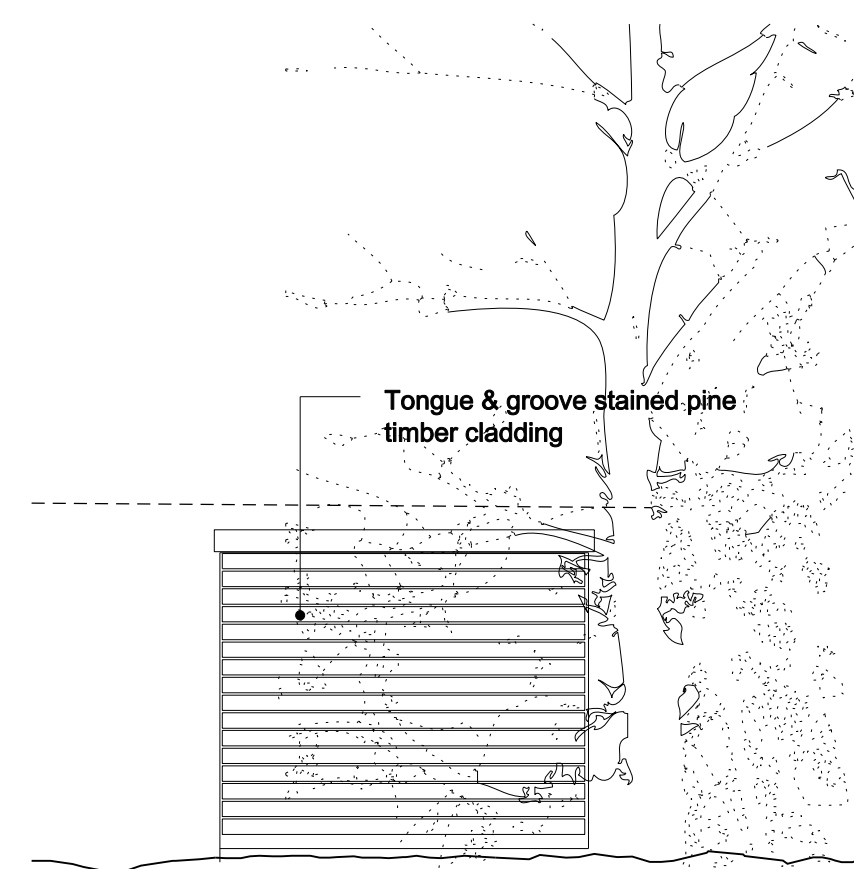

PROPOSED REAR ELEVATION

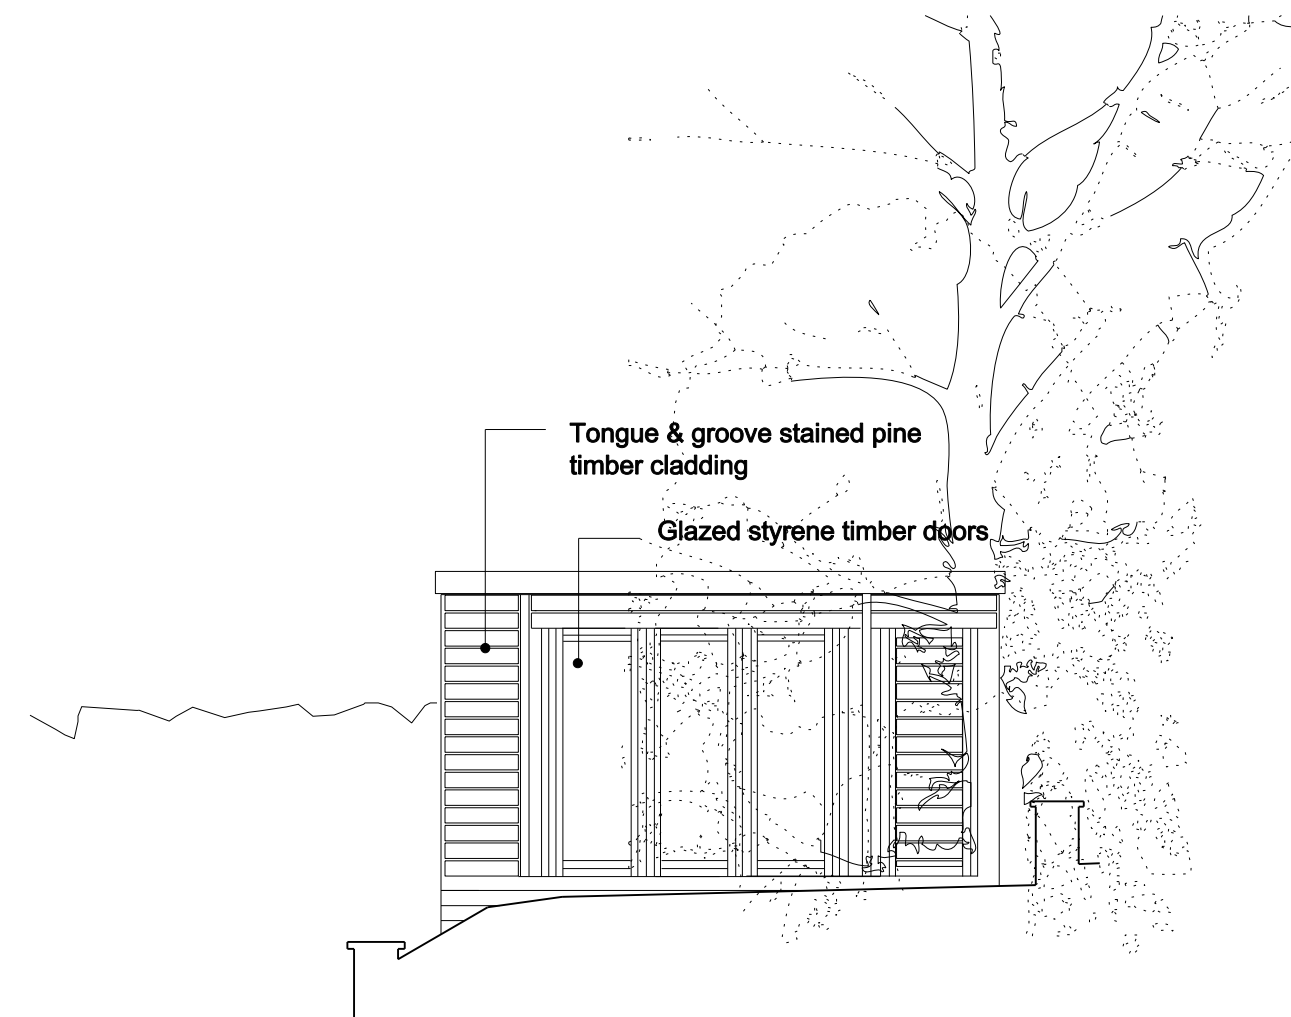

PROPOSED SIDE ELEVATION TO  
GARDEN PATIO

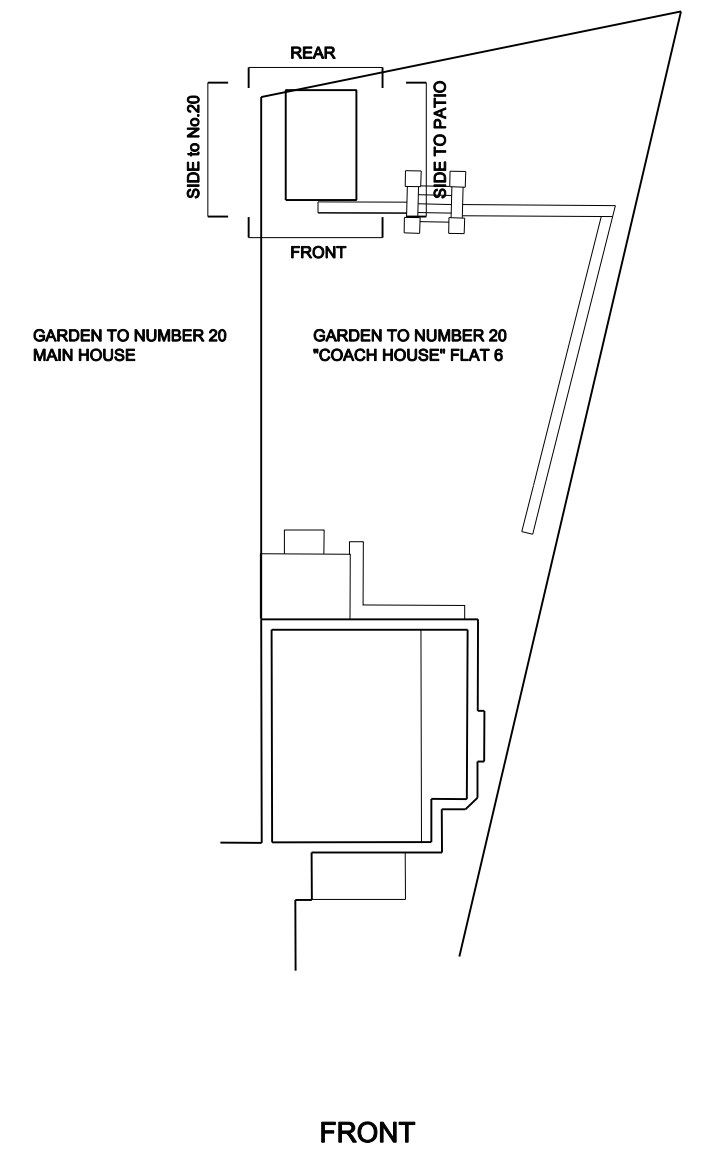

## PROPOSED GARDEN SHED/ROOM ELEVATIONS



<b>ungar</b> architects 10 - 12 Perrins Court London, NW3 1QS UK Tel: +44 (0)20 7431 7547			Project	20 Rosecroft Avenue
			Subject	Proposed Garden Shed/Room Elevations
			Scale	1:50
			Original Size	A2
Unless indicated below, this drawing is for information only.			Date	24.11.10
Issue / Revision	Date	Rev.	Drawing No. <b>088_PLA_SHED_ELEV</b>	
Planning & Listed Building	09.11.11	-		