




REAR ELEVATION EXISTING

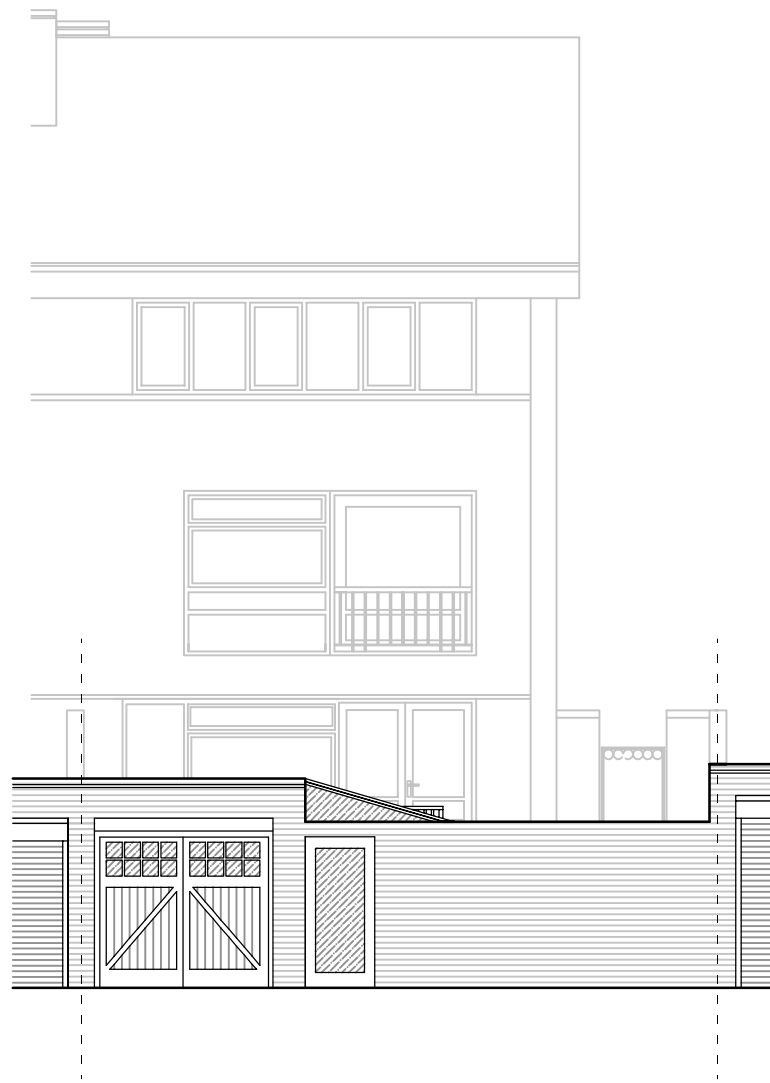

REAR ELEVATION PROPOSED

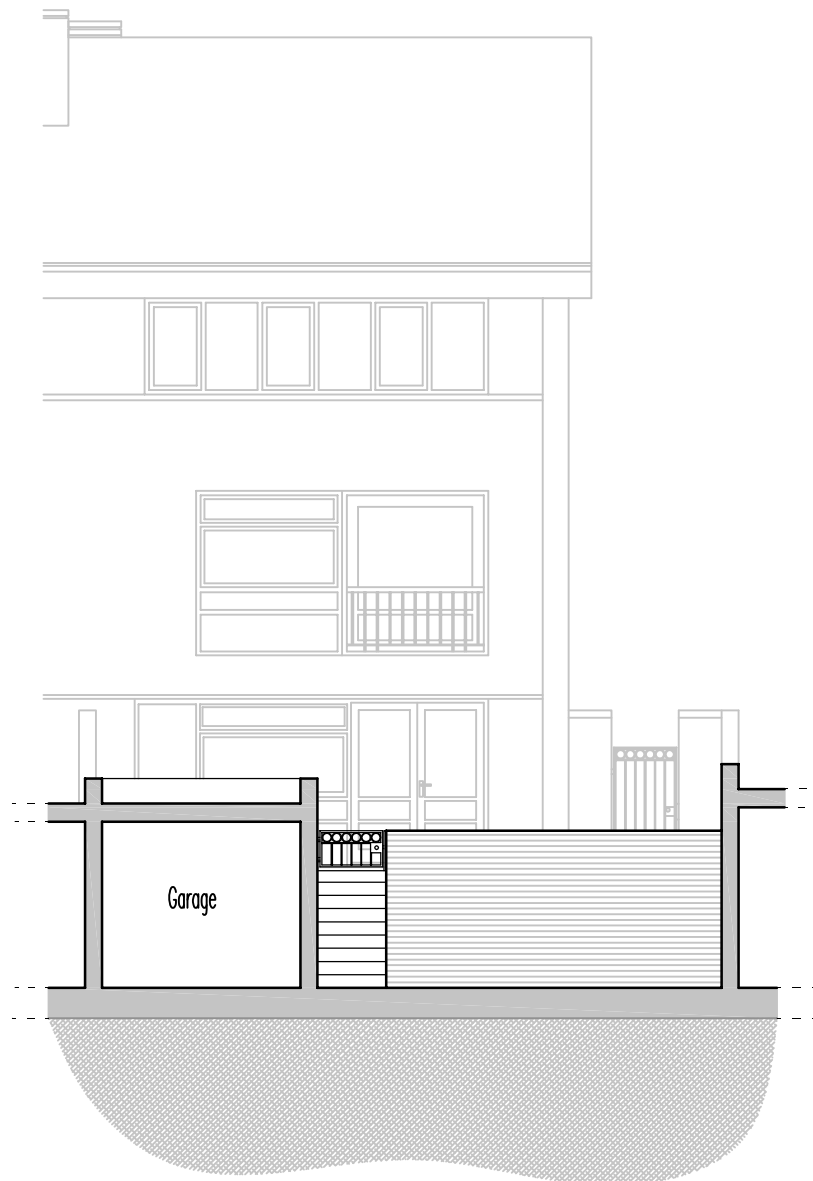


SECTION B-B EXISTING

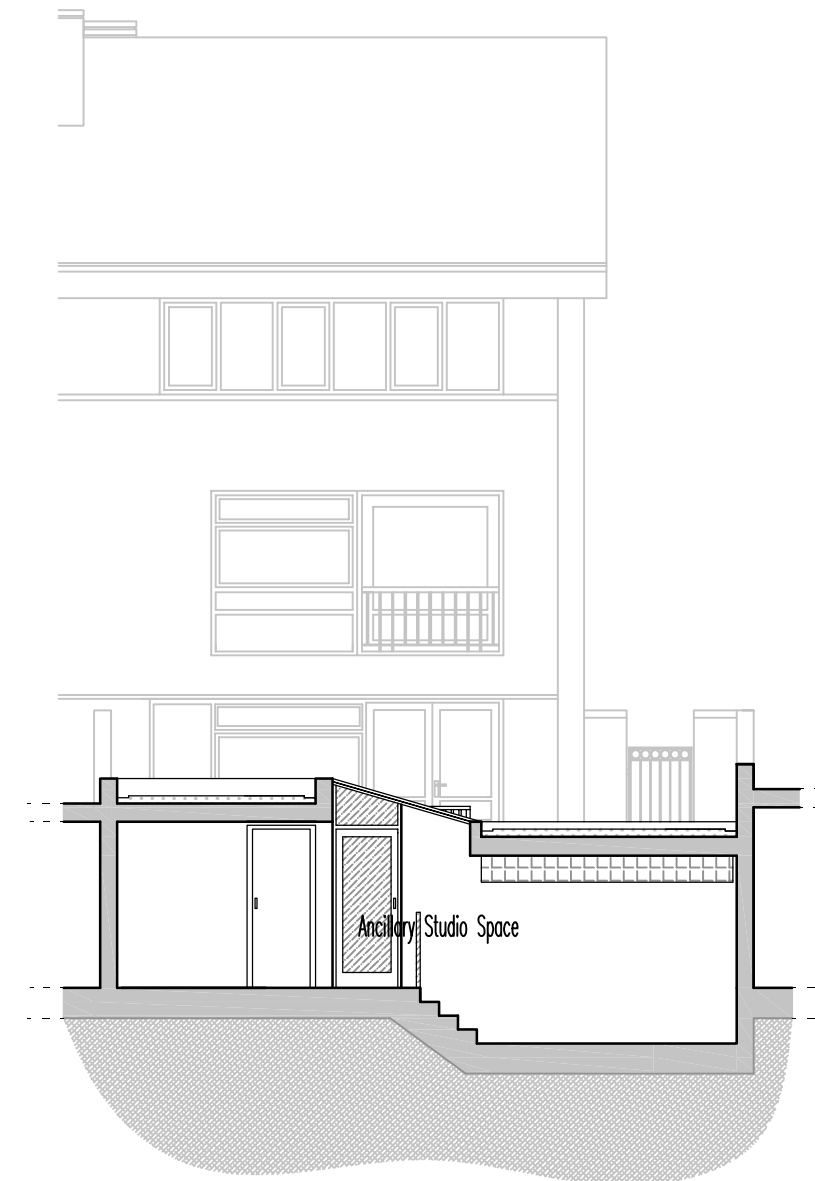


SECTION B-B PROPOSED




SECTION C-C PROPOSED

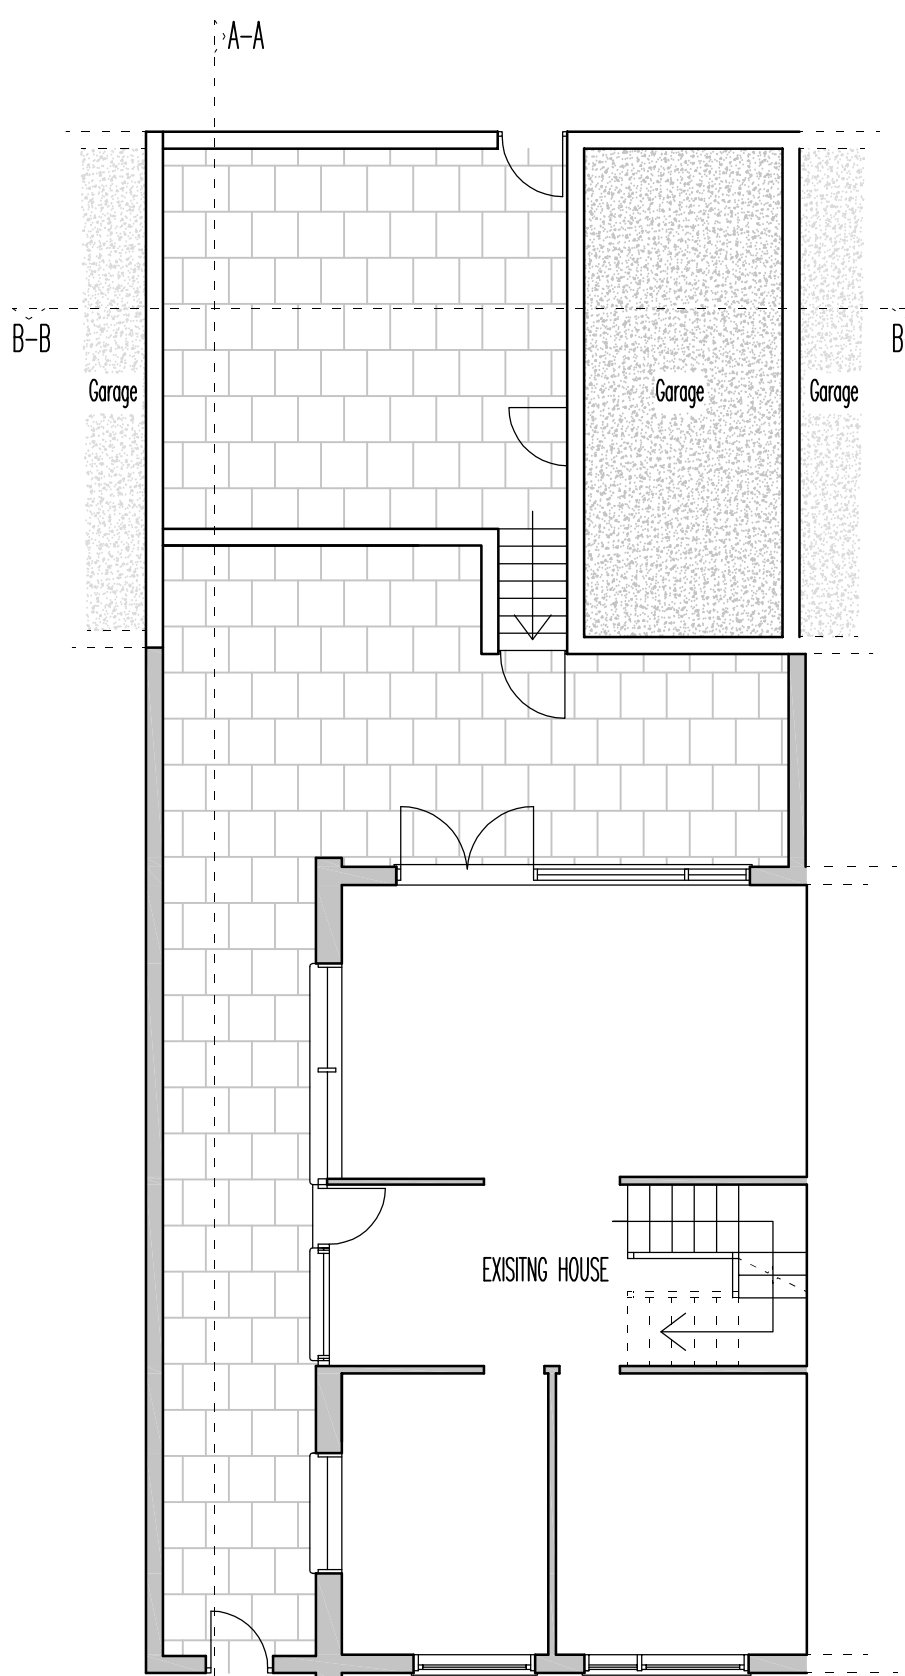


UPPER GARDEN LEVEL EXISTING

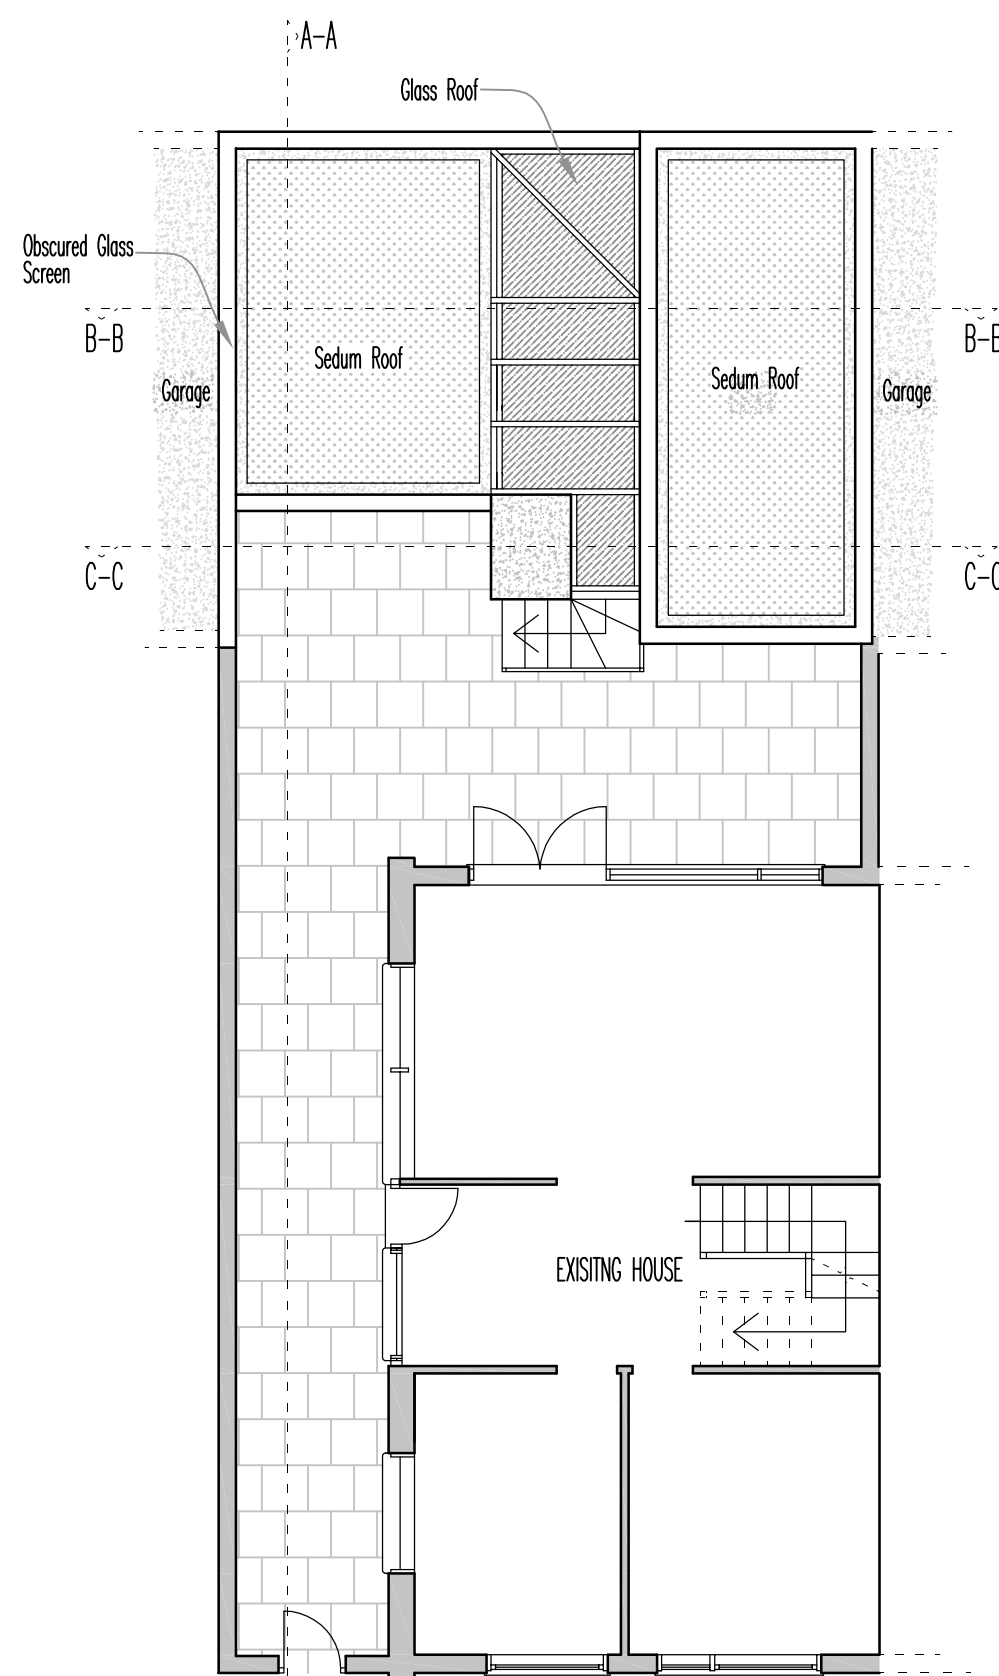


UPPER GARDEN LEVEL PROPOSED

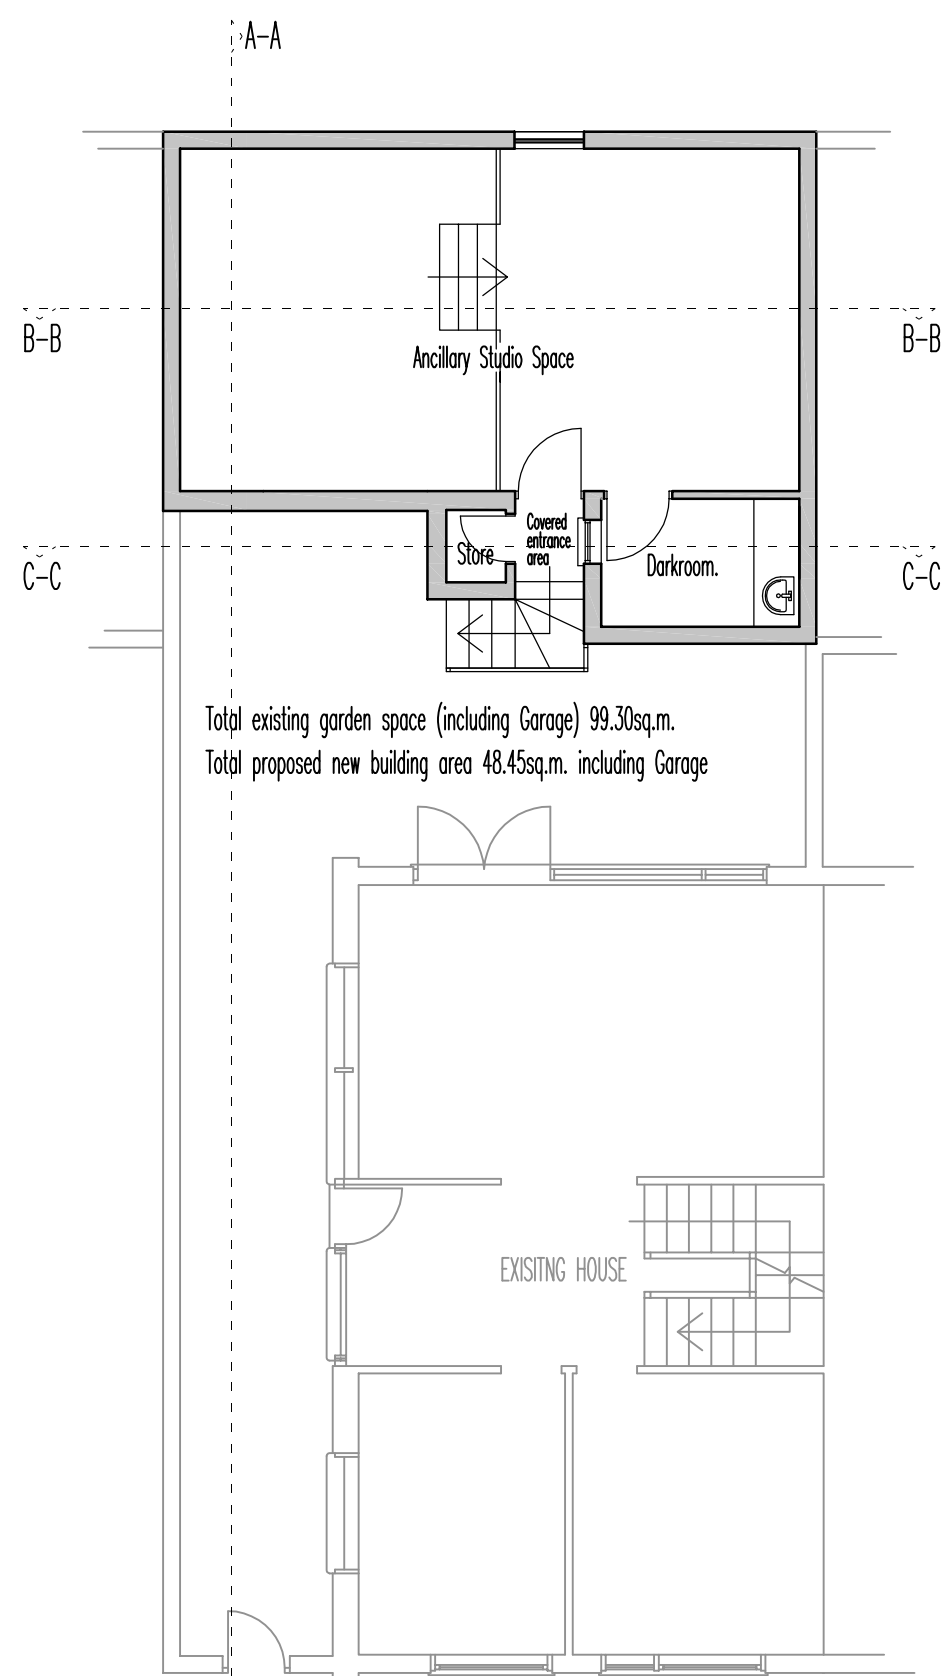

LOWER GARDEN LEVEL PROPOSED

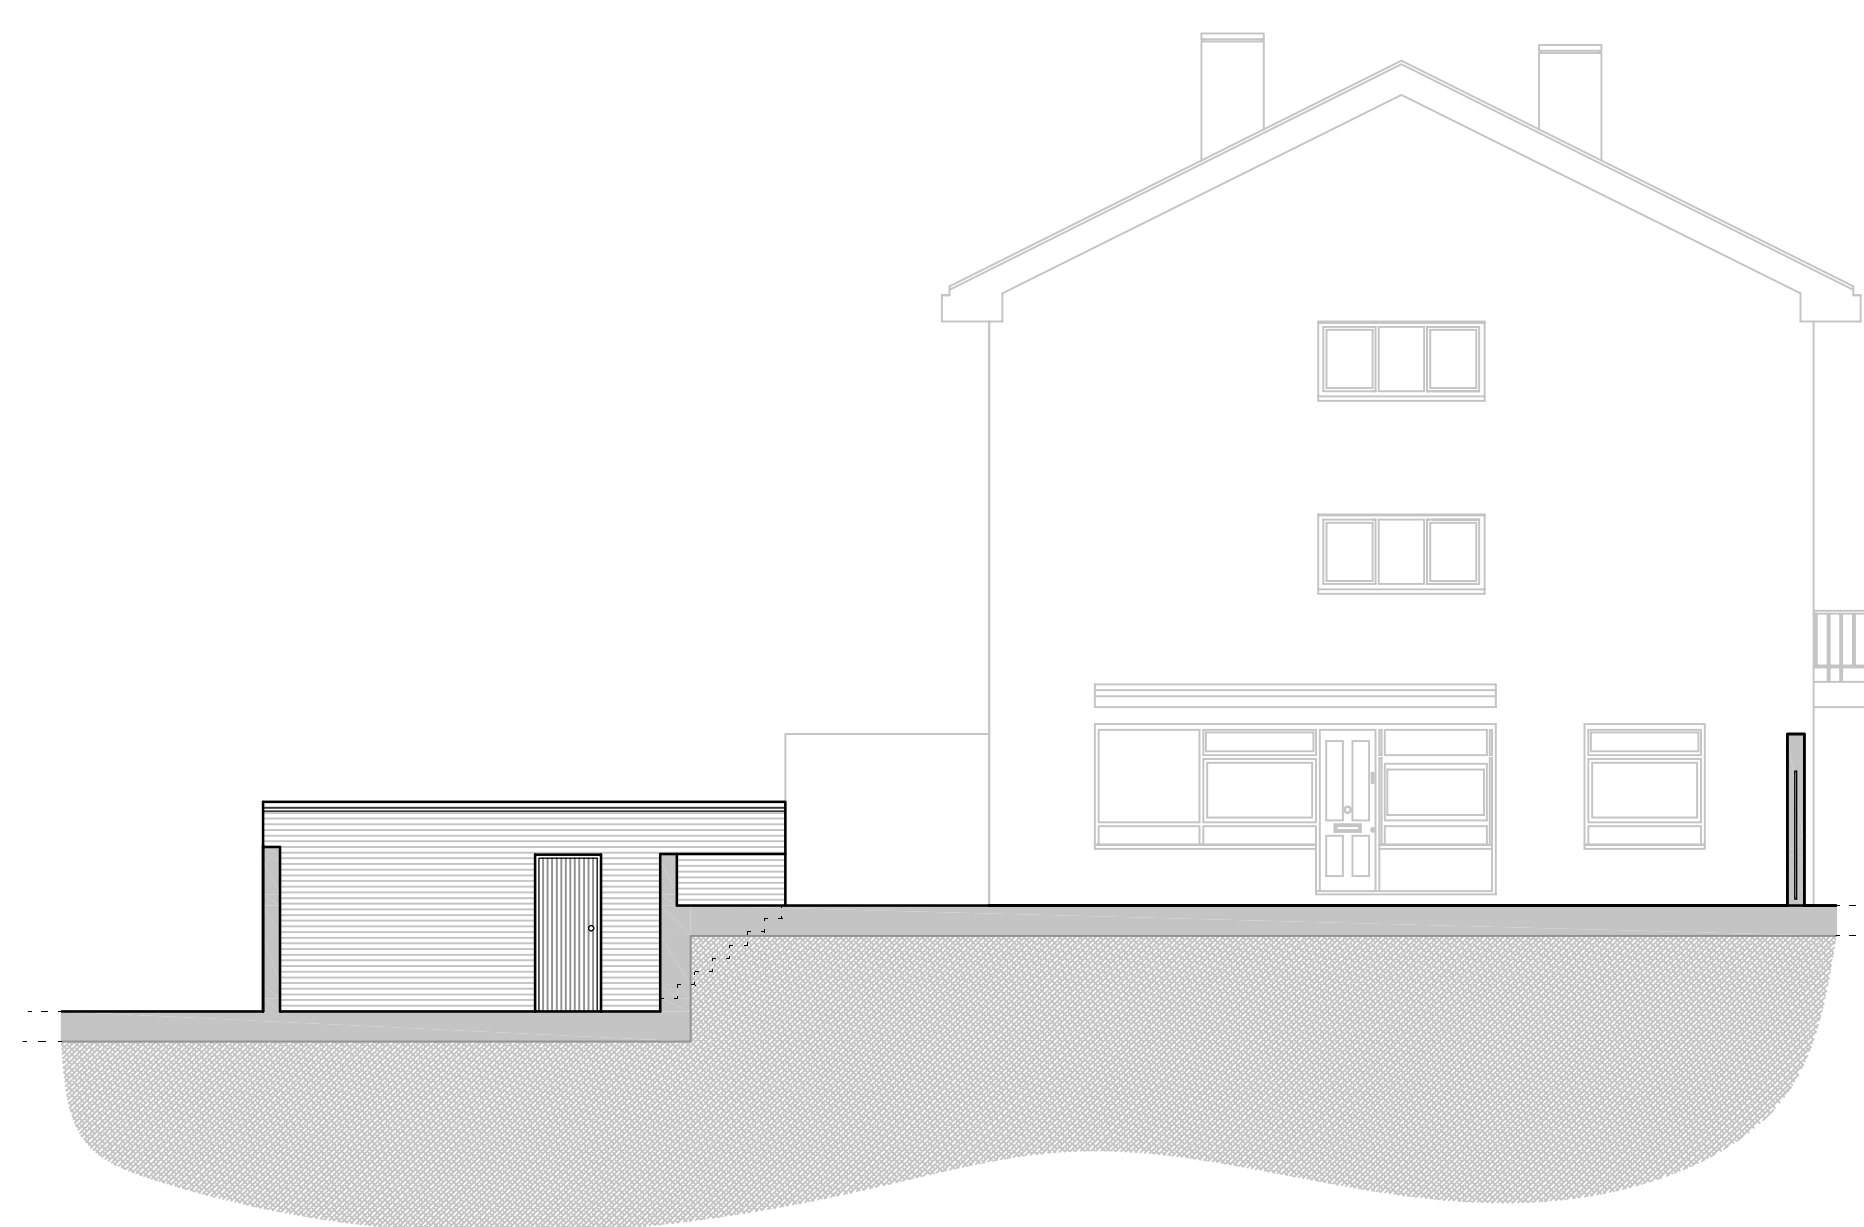

SECTION A-A EXISTING

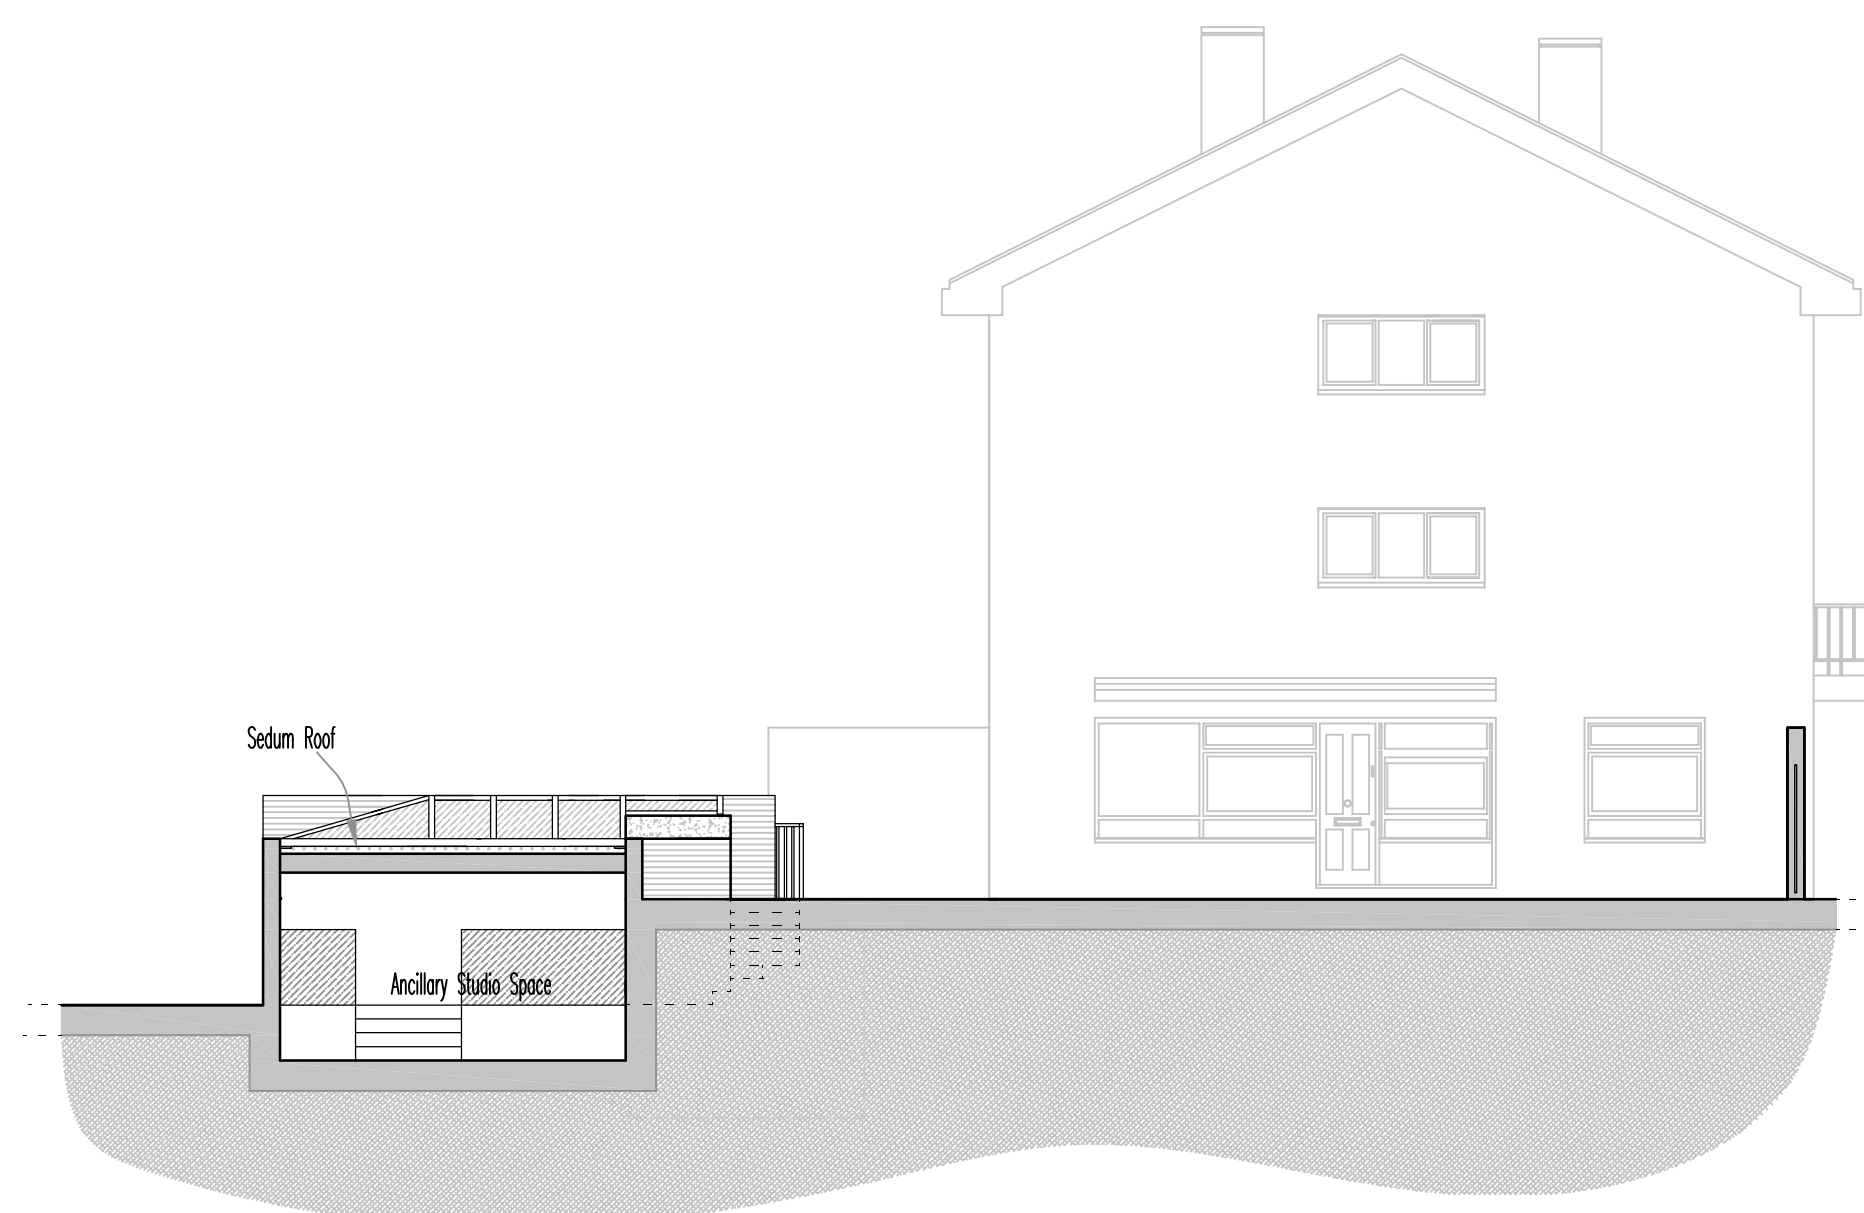

SECTION A-A PROPOSED

notes  
Any discrepancies in dimensions or detail to be reported to the architect immediately.  
This drawing is to be read in conjunction with all relevant architectural, structural and services drawings.  
This drawing remains the copyright of Robert Savage Associates and may not be copied or used without their prior consent

revisions

client  
Mr N. LOBEL  
project  
6 QUEENSMEAD, ST JOHN'S WOOD PARK  
LONDON NW8  
title  
PROPOSED ANCILLARY STUDIO  
PLANS / ELEVATIONS / SECTIONS

scale  
1:100 at A1  
date  
OCT 2011  
drg. no.  
10540/TP/01

Robert Savage & Associates  
architects designers structural engineers

FOR PLANNING PURPOSES ONLY



100mm SCALE BAR @ 1:1 BASED ON A1 PRINT FORMAT