



Rev.	Note	Date
A.	Red demise line added to show the extent of the change of use.	10-10-2011.CR
B.	Refuse store indicated Main entrance revised to suit elevation.	24-10-2011.CR
C.	Mezzanine floor plan and additional notes included.	08-11-2011.SA

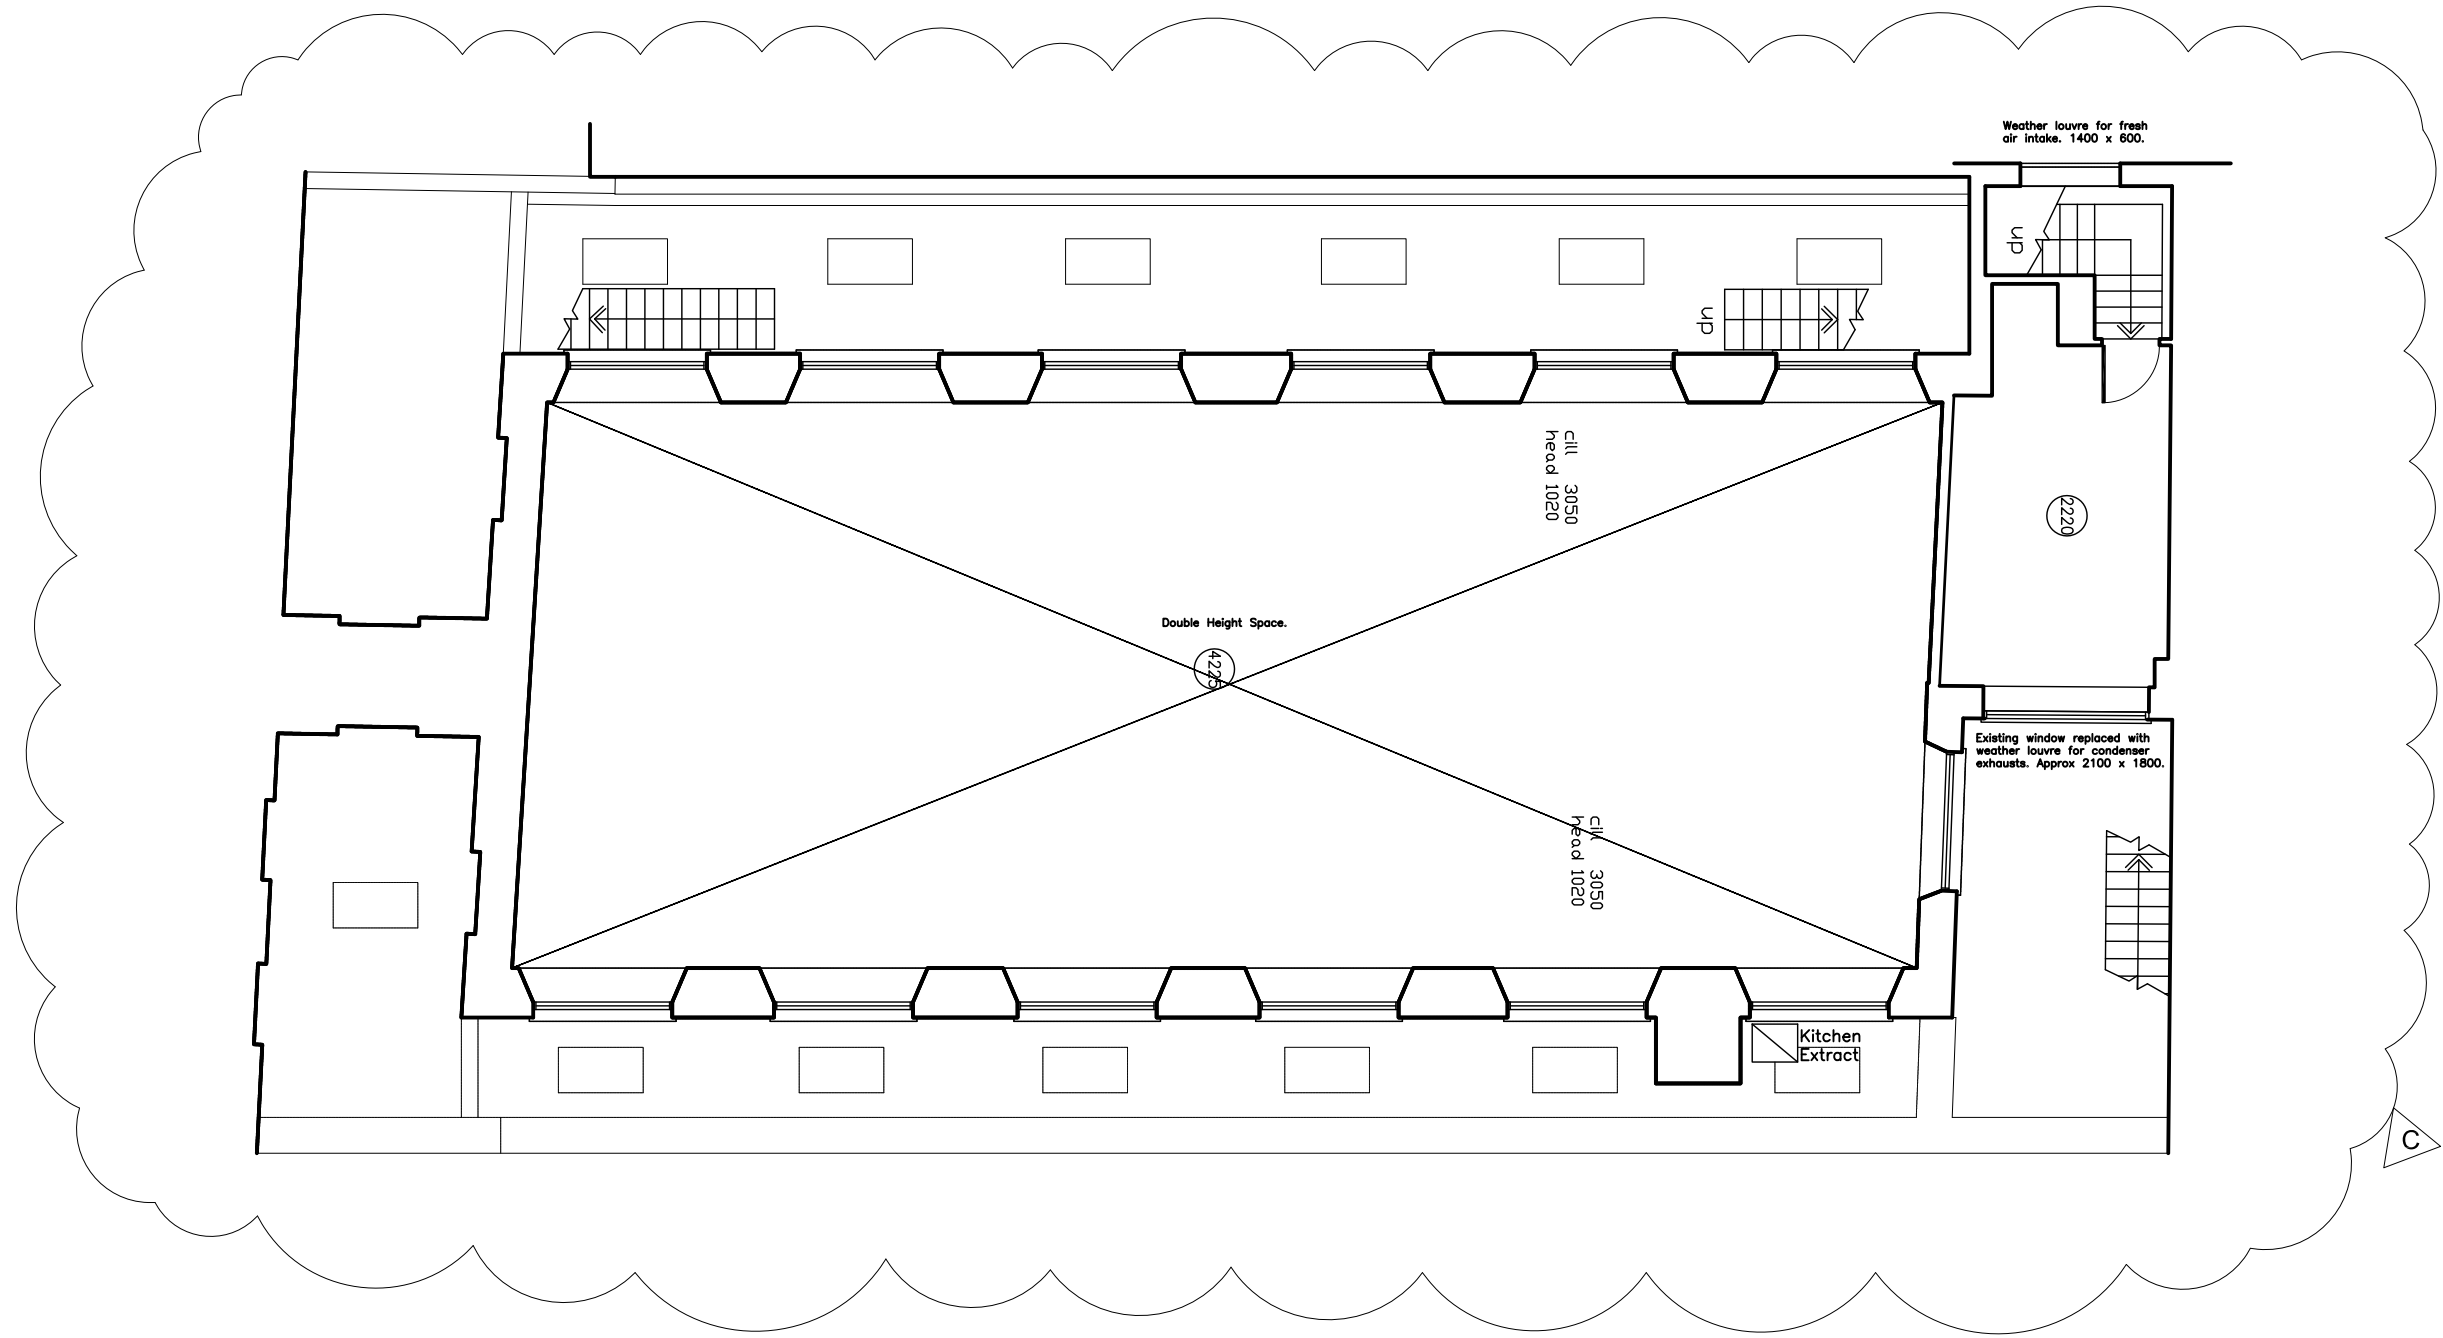


Mezzanine Floor Plan




Ground Floor Plan

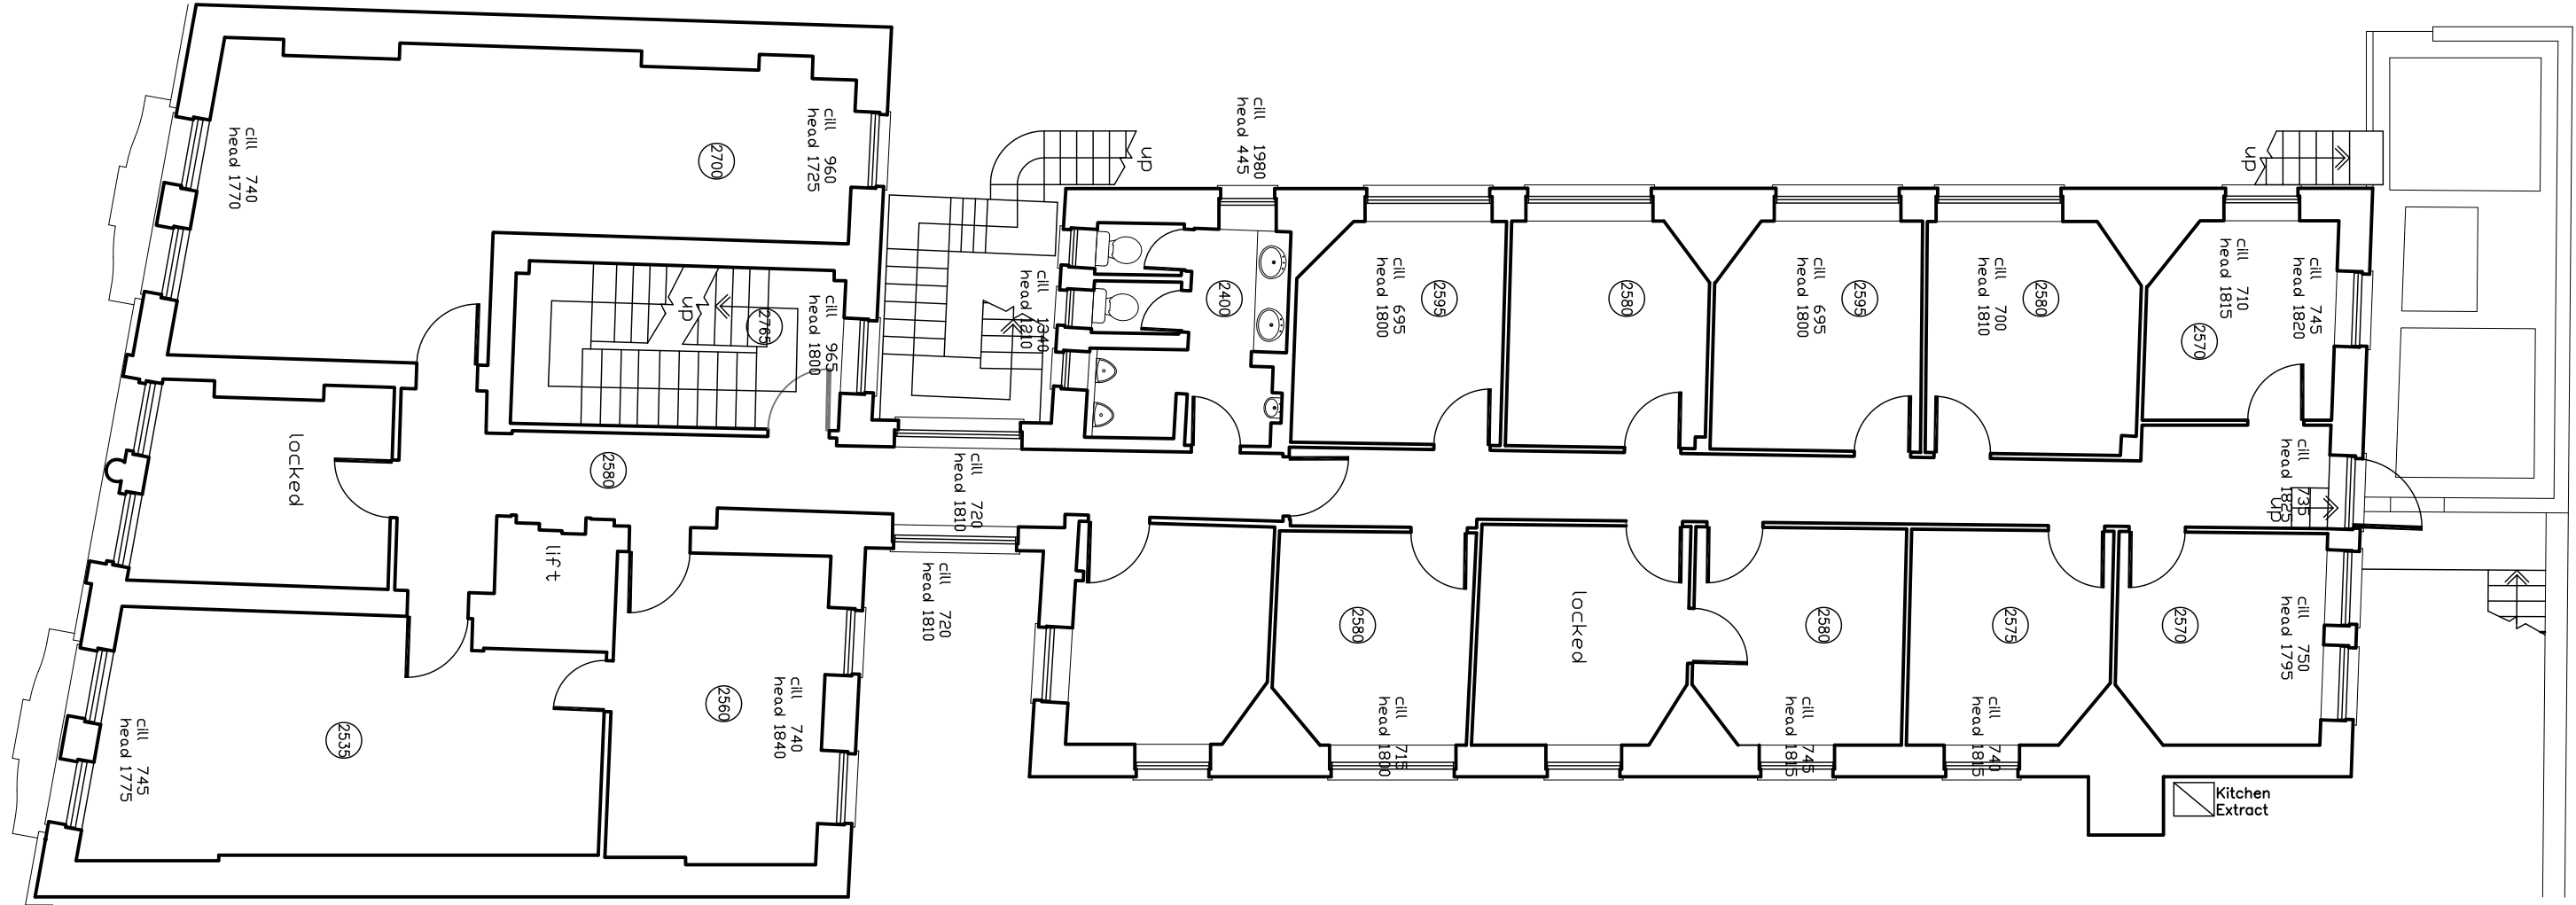

First Floor Plan

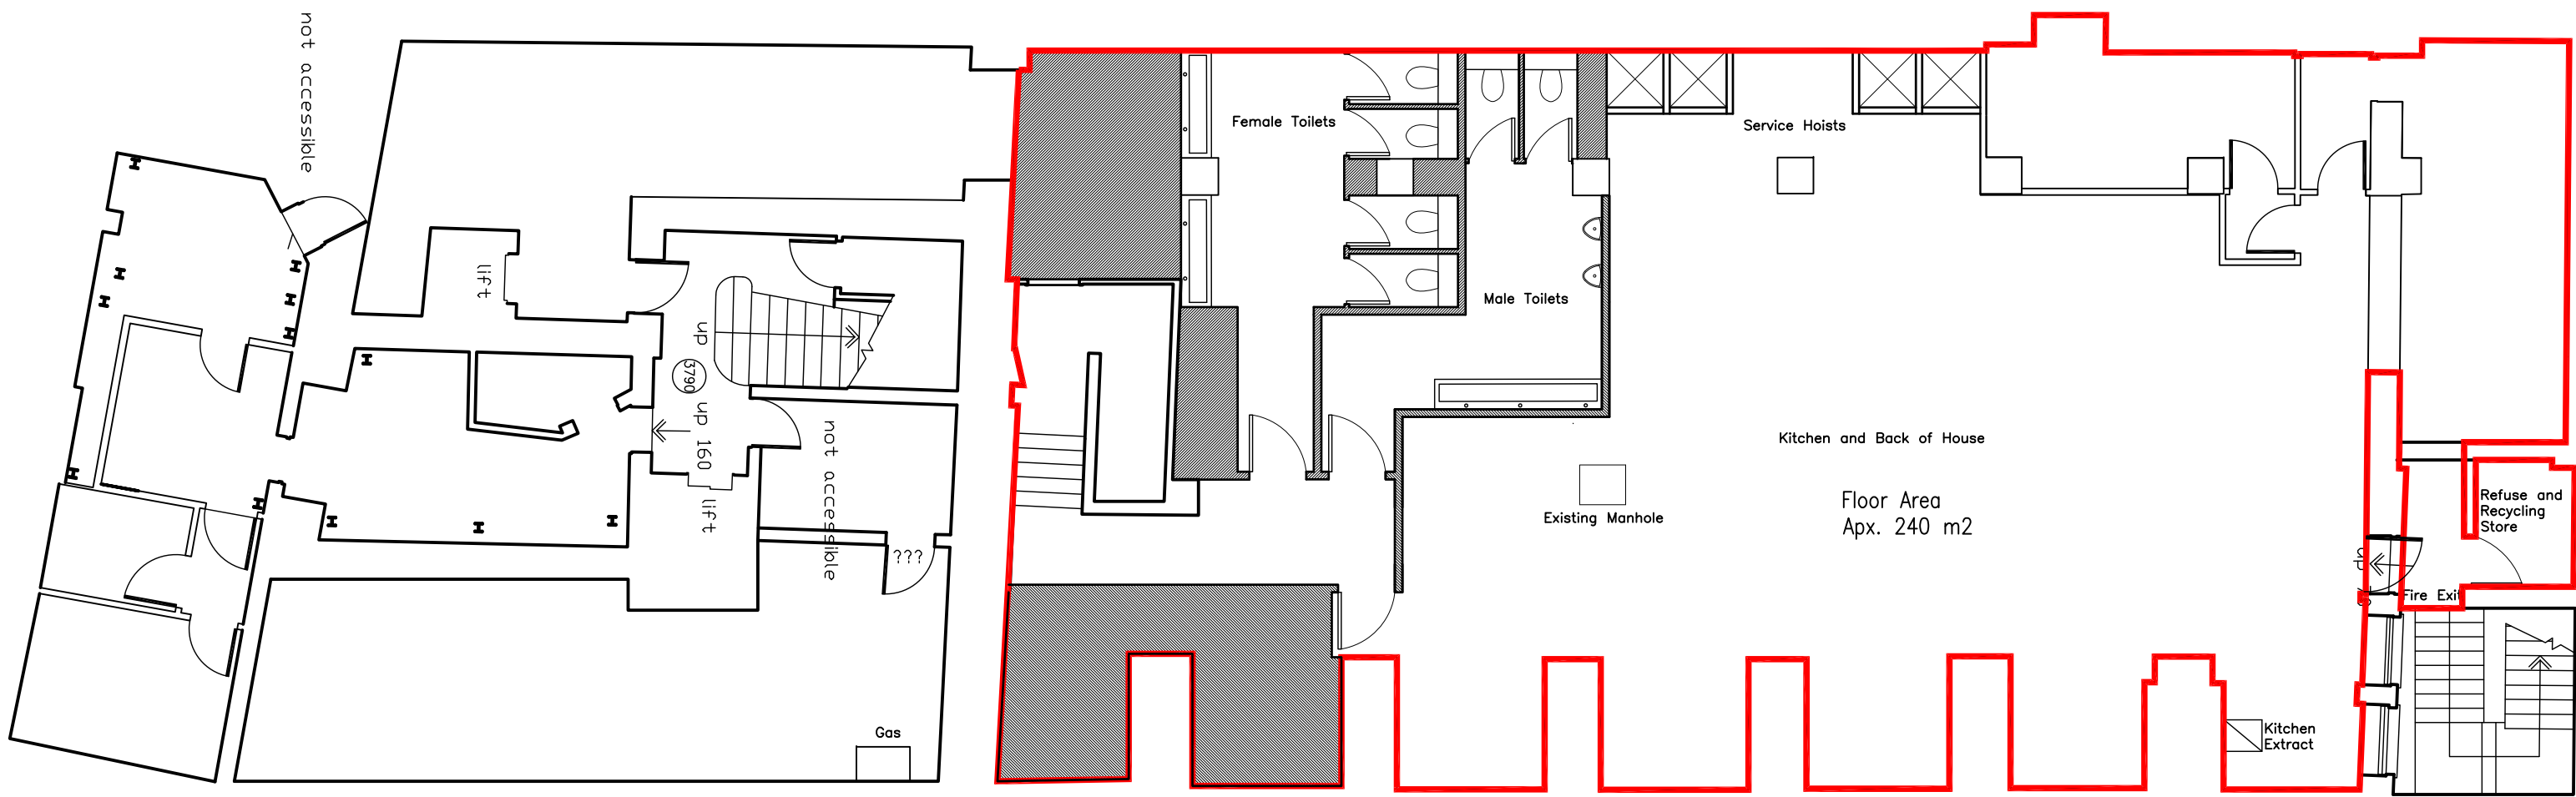

Basement Floor Plan

 

wagamama

PLANNING

mackenzie wheeler

ARCHITECTS & DESIGNERS
Embankment Studios The Embankment Putney London SW15 1LB
T +44 (0)20 8785 5000 F +44 (0)20 8785 5001

Client
WAGAMAMA

Project
WAGAMAMA KINGSWAY
CRAVEN HOUSE
119-123 KINGSWAY WC2B 6PA

Drawing
PROPOSED BASEMENT,
GROUND MEZZANINE &
FIRST FLOOR PLANS

Drawing No.	Rev
1148/011	C

Scale	Size	Drawn	Date
1:100	A1	CR	OCT-2011

ALL DIMENSIONS, SETTING OUT AND LEVELS MUST BE CHECKED ON SITE AND NOT
SCALED OFF THIS DRAWING BEFORE ORDERING AND STARTING WORK ON SITE
© MACKENZIE WHEELER