





A Main Entrance Elevation

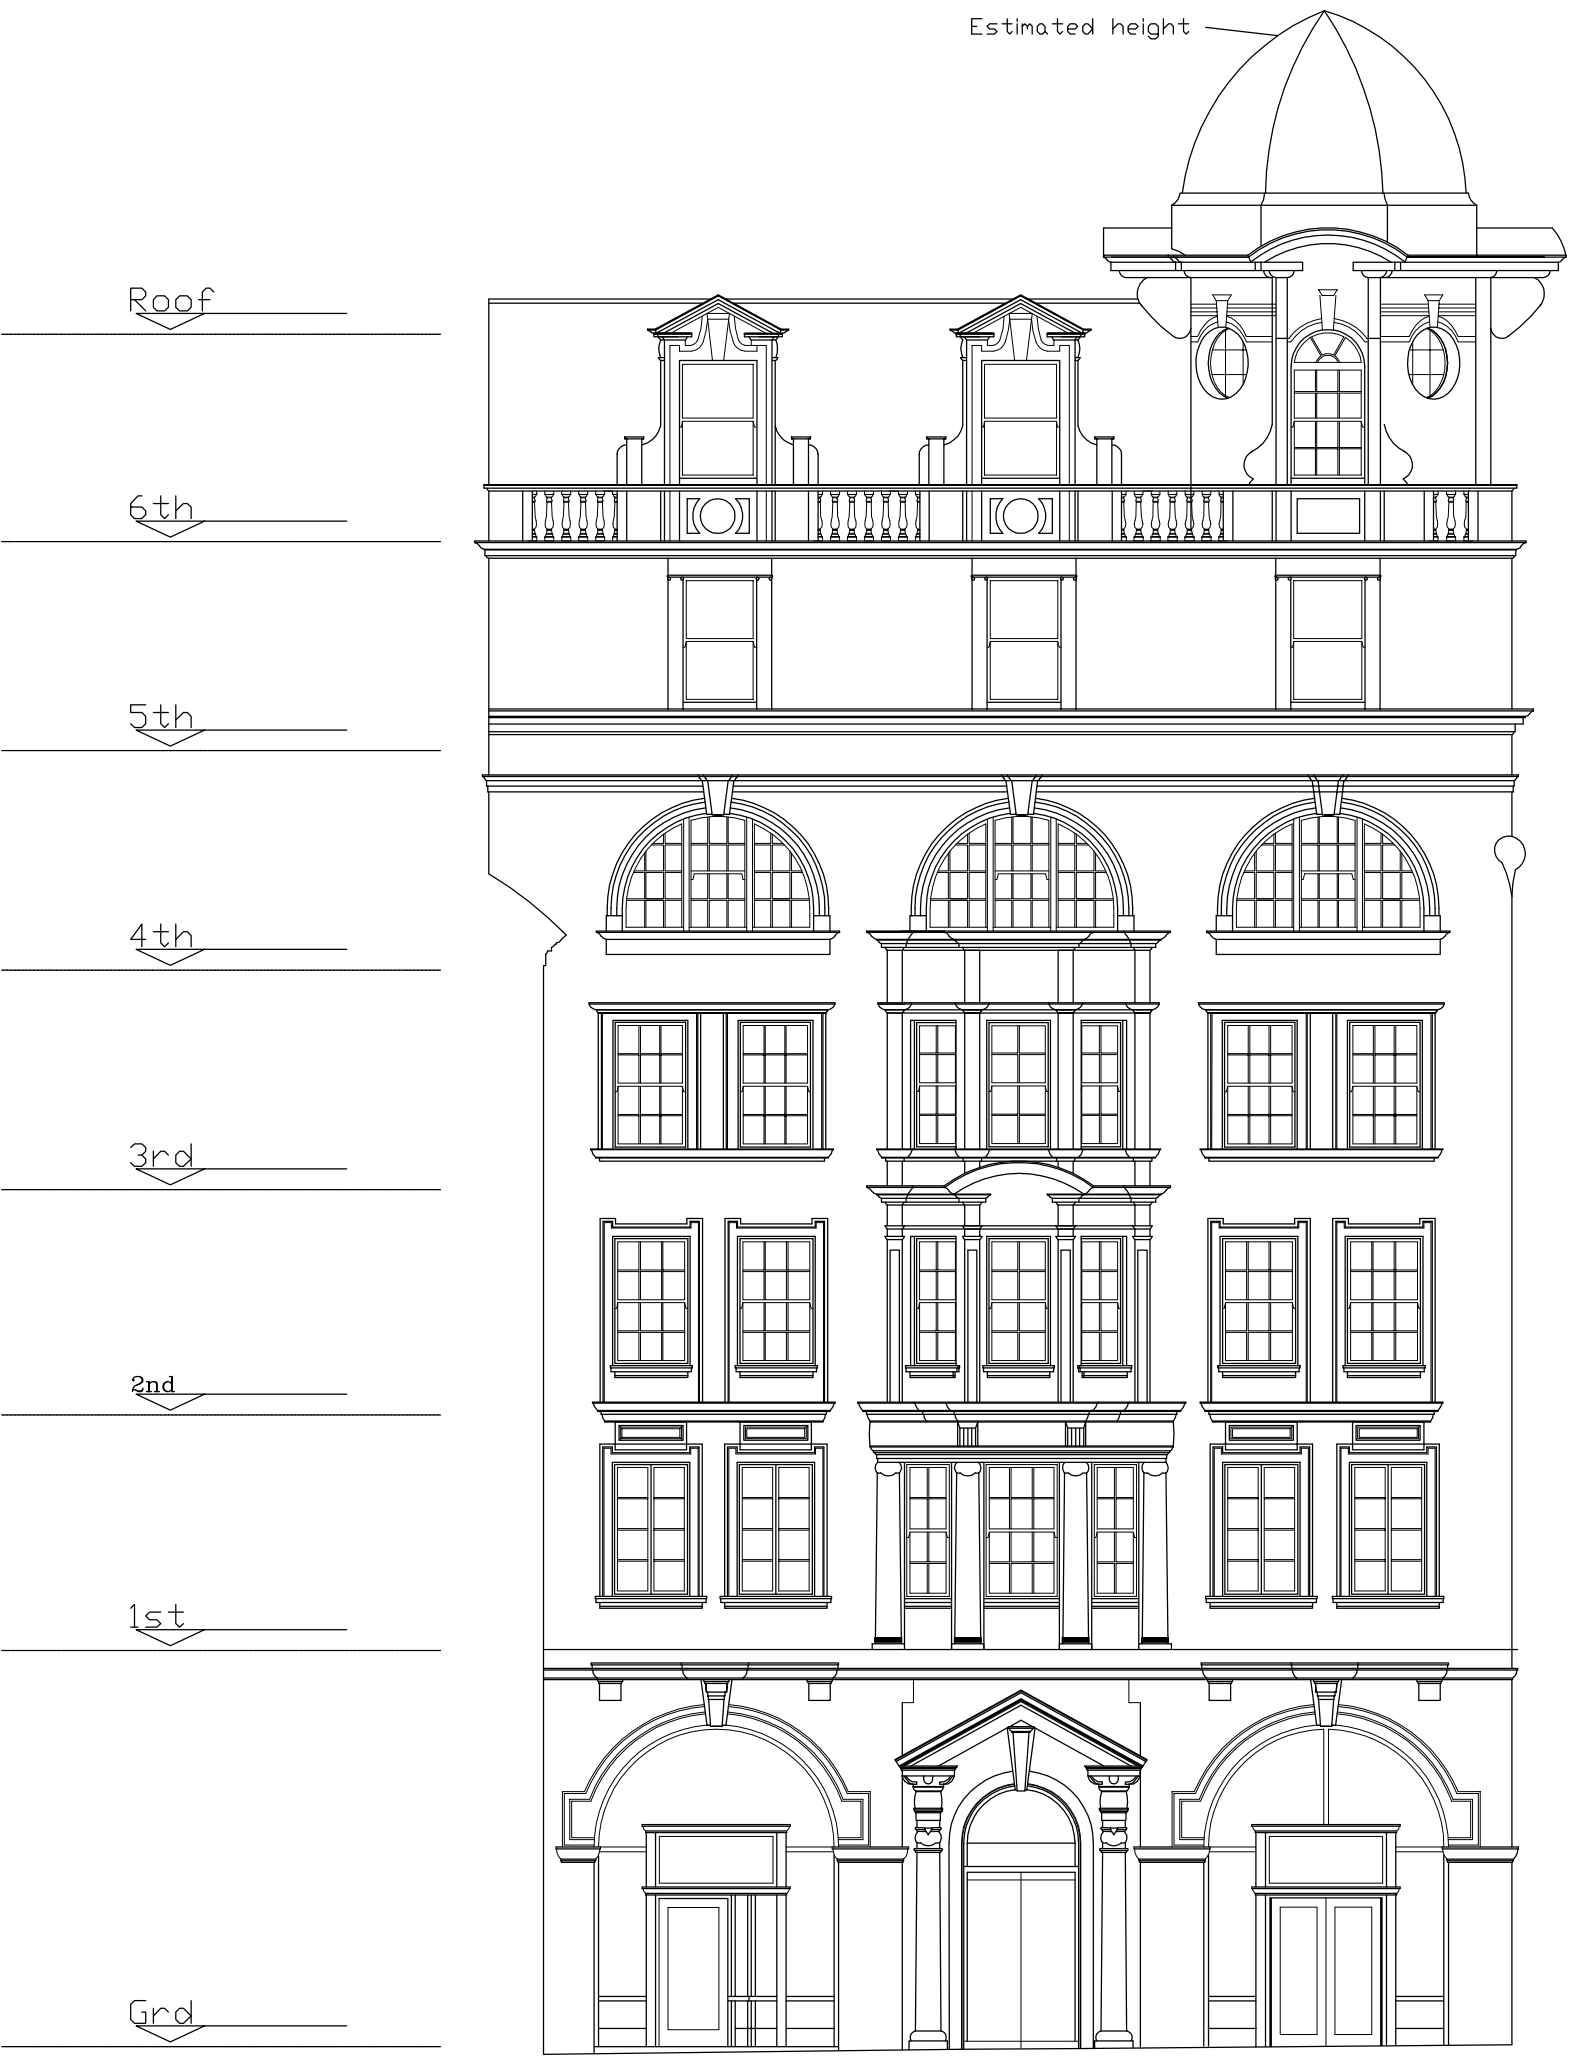

B Right Side Elevation

 

D Left Side Elevation



C Rear Elevation



PLANNING

mackenzie wheeler

ARCHITECTS & DESIGNERS ☐ ☐ ☐
Embankment Studios The Embankment Putney
London SW15 1LB

T +44 (0)20 8785 5000 F +44 (0)20 8785 5001

Client
WAGAMAMA

Project
WAGAMAMA KINGSWAY
CRAVEN HOUSE
119-123 KINGSWAY WC2B 6PA

Drawing
PROPOSED ELEVATIONS

Drawing No.	Rev
1148/013	/

Scale	Size	Drawn	Date
1:100	A1	CR	OCT-2011

ALL DIMENSIONS, SETTING OUT AND LEVELS MUST BE CHECKED ON SITE AND NOT
SCALED OFF THIS DRAWING BEFORE ORDERING AND STARTING WORK ON SITE
© MACKENZIE WHEELER