



Front Elevation

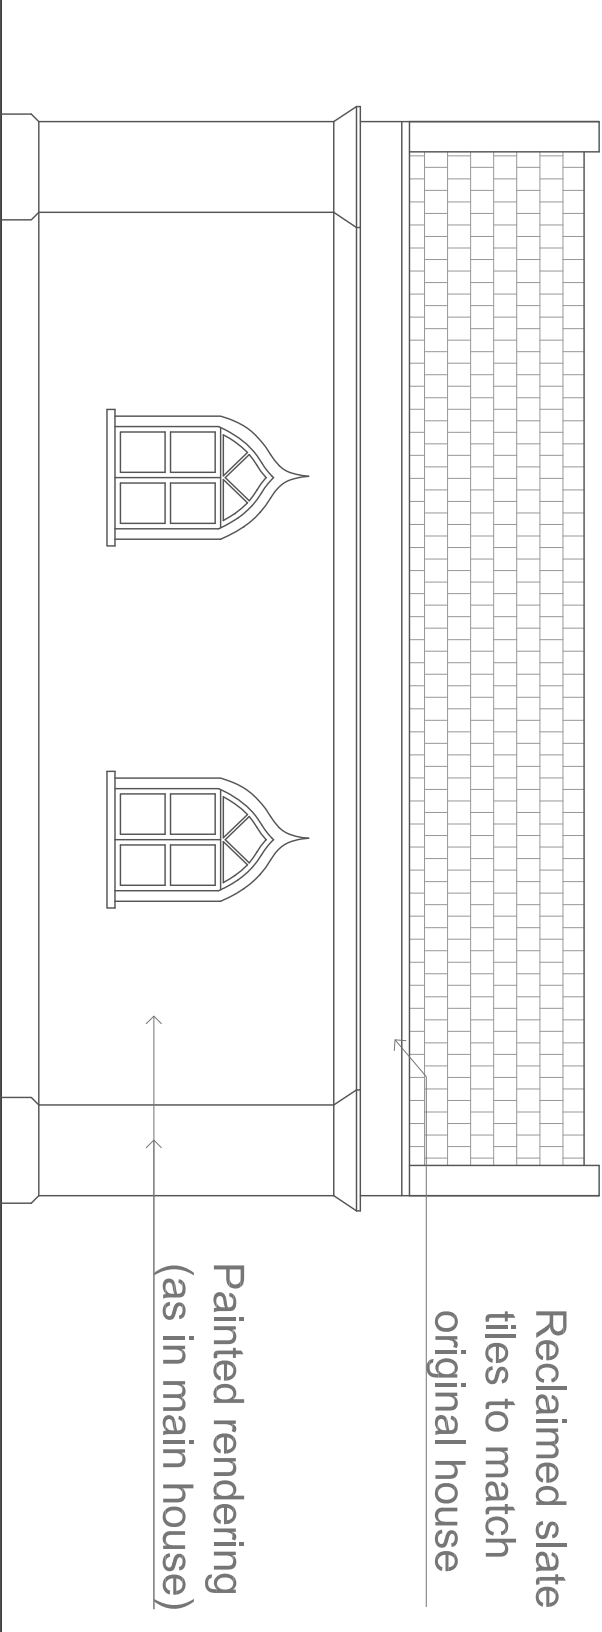


Side Elevation

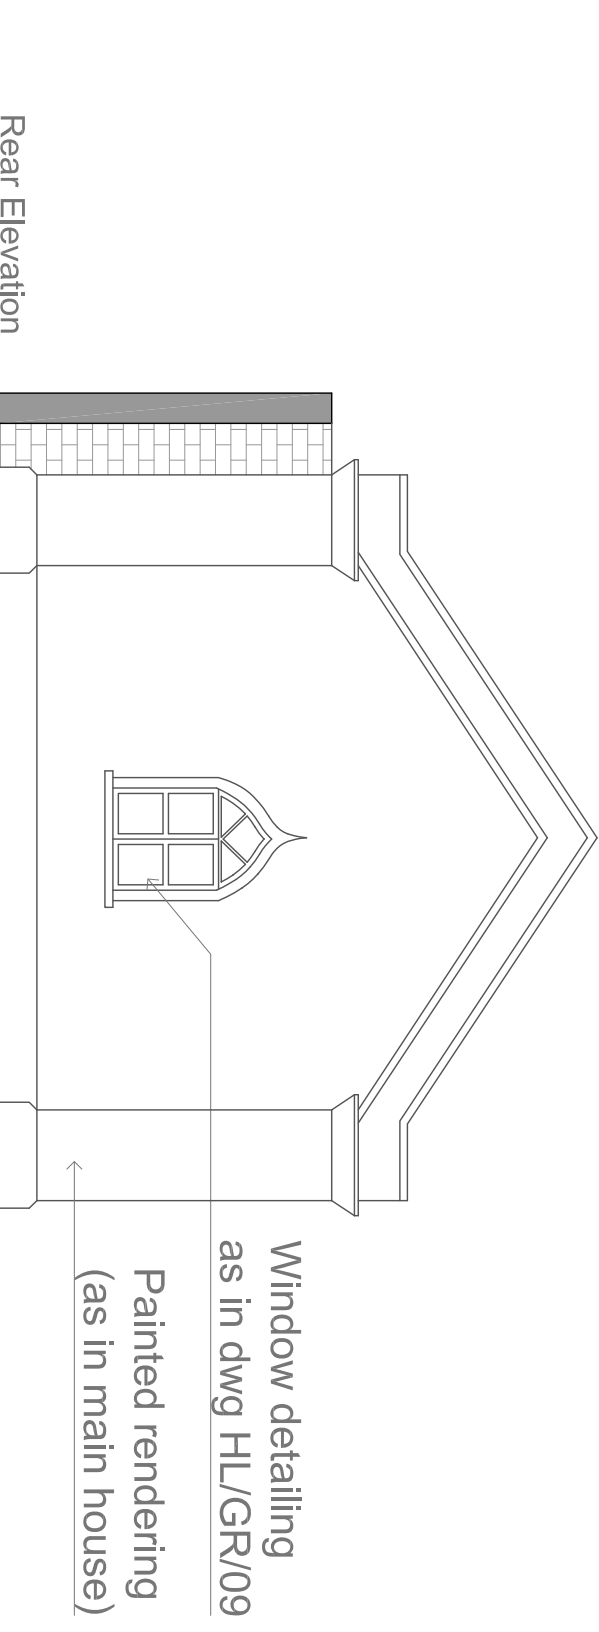

Rear Elevation



Finial + String detailing to match detail on main house

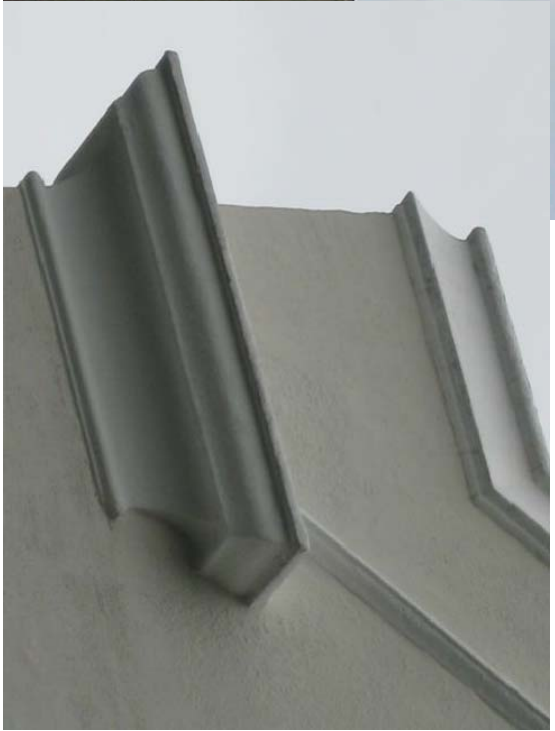

Moulding Detail to match existing house:
size: Coping - 150mm, Frieze - 530mm, Coving - 280mm

PROJECT TITLE:
HUNTERS LODGE GARAGE/OUT BUILDING- Proposed
Minor amendments to the existing design

DRAWING TITLE:
EXISTING ELEVATIONS

SHEET NO.
HL/GR/04/A

SCALE: 1:50

DATE: 07 - 10 - 2010