


Proposed Elevation with amendments

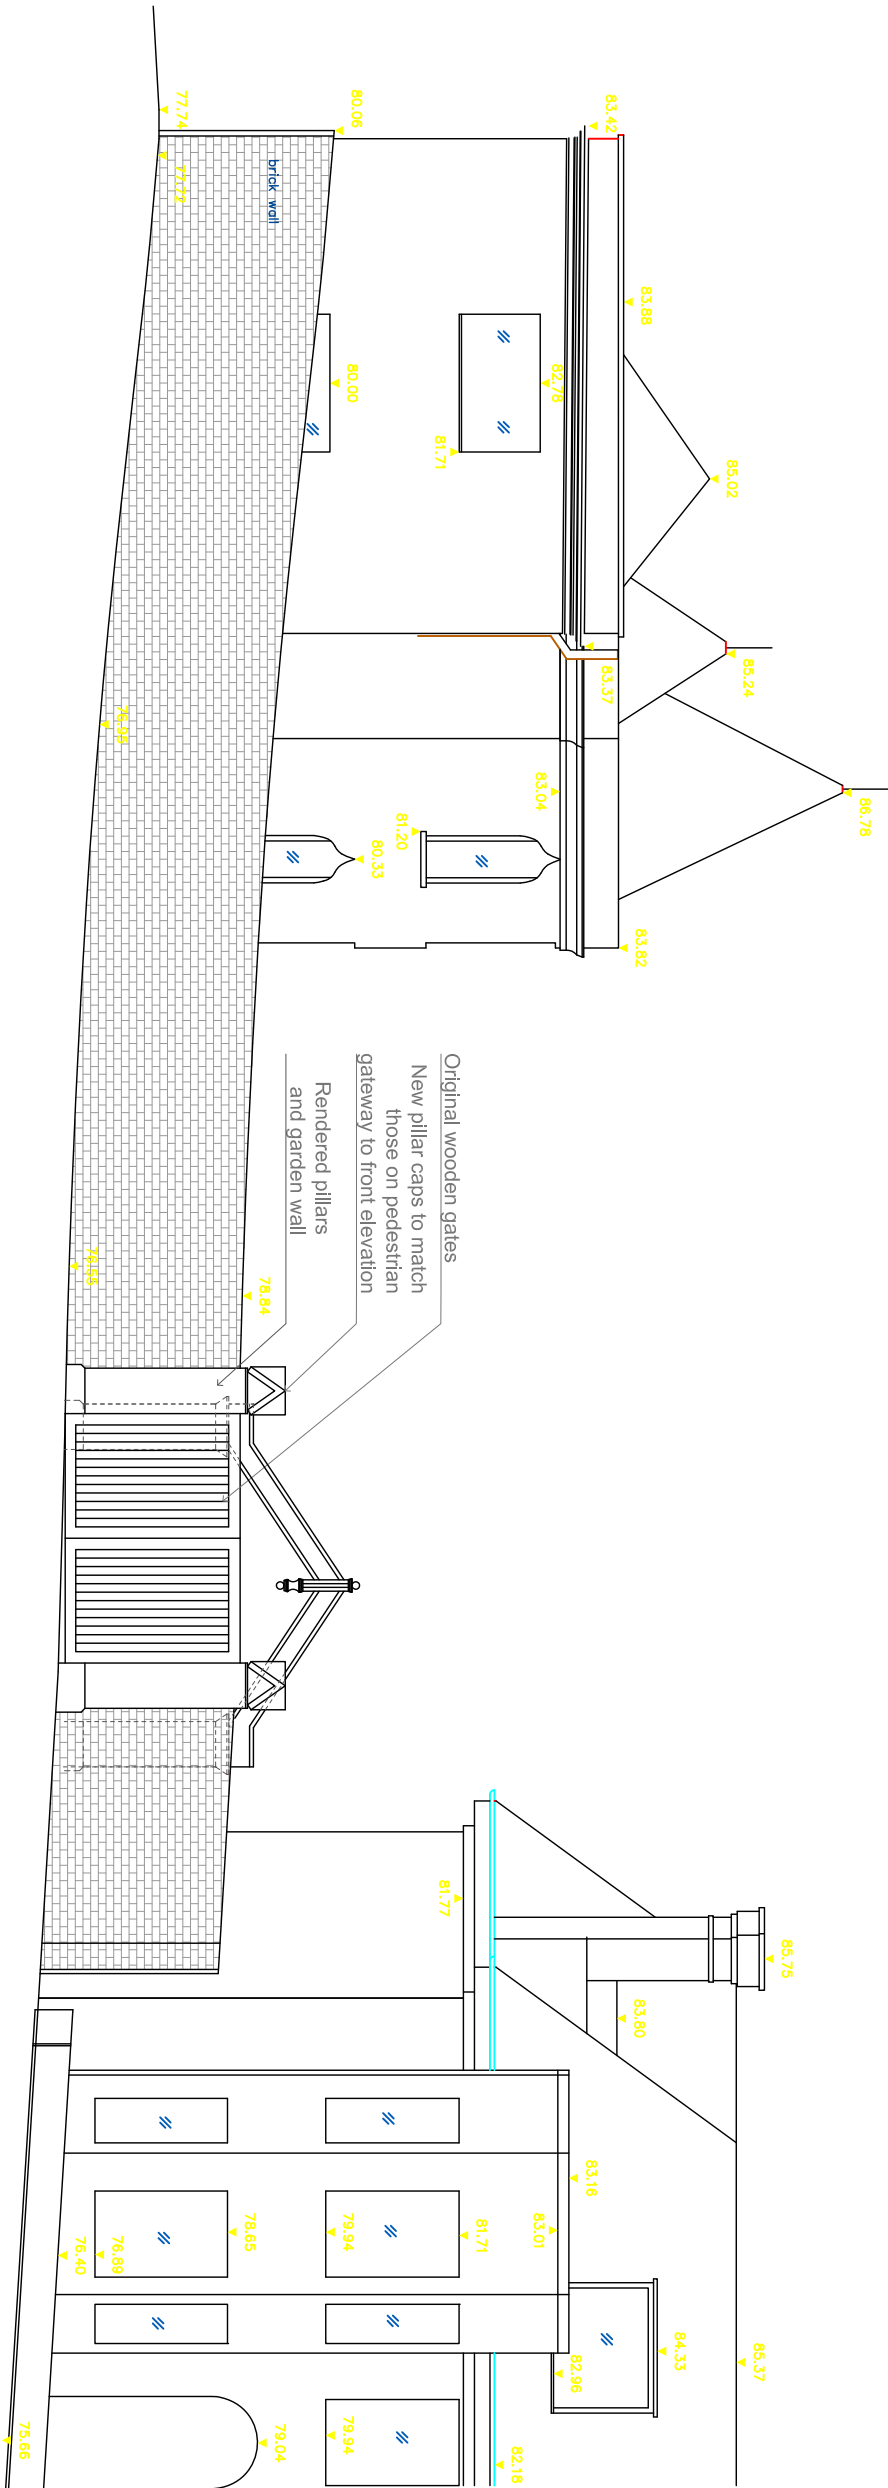

Existing pillar caps on pedestrian gateway to front elevation



Existing Elevation



Existing pillar caps on pedestrian gateway to front elevation

PROJECT TITLE: HUNTER'S LODGE GARAGE/OUT BUILDING- Proposed Minor amendments to the existing design		
DRAWING TITLE: EXISTING & PROPOSED BLDG ELEVATIONS	SHEET NO. HL/GR/07/B	
SCALE: 1:100	DATE: 07-10-2010	