
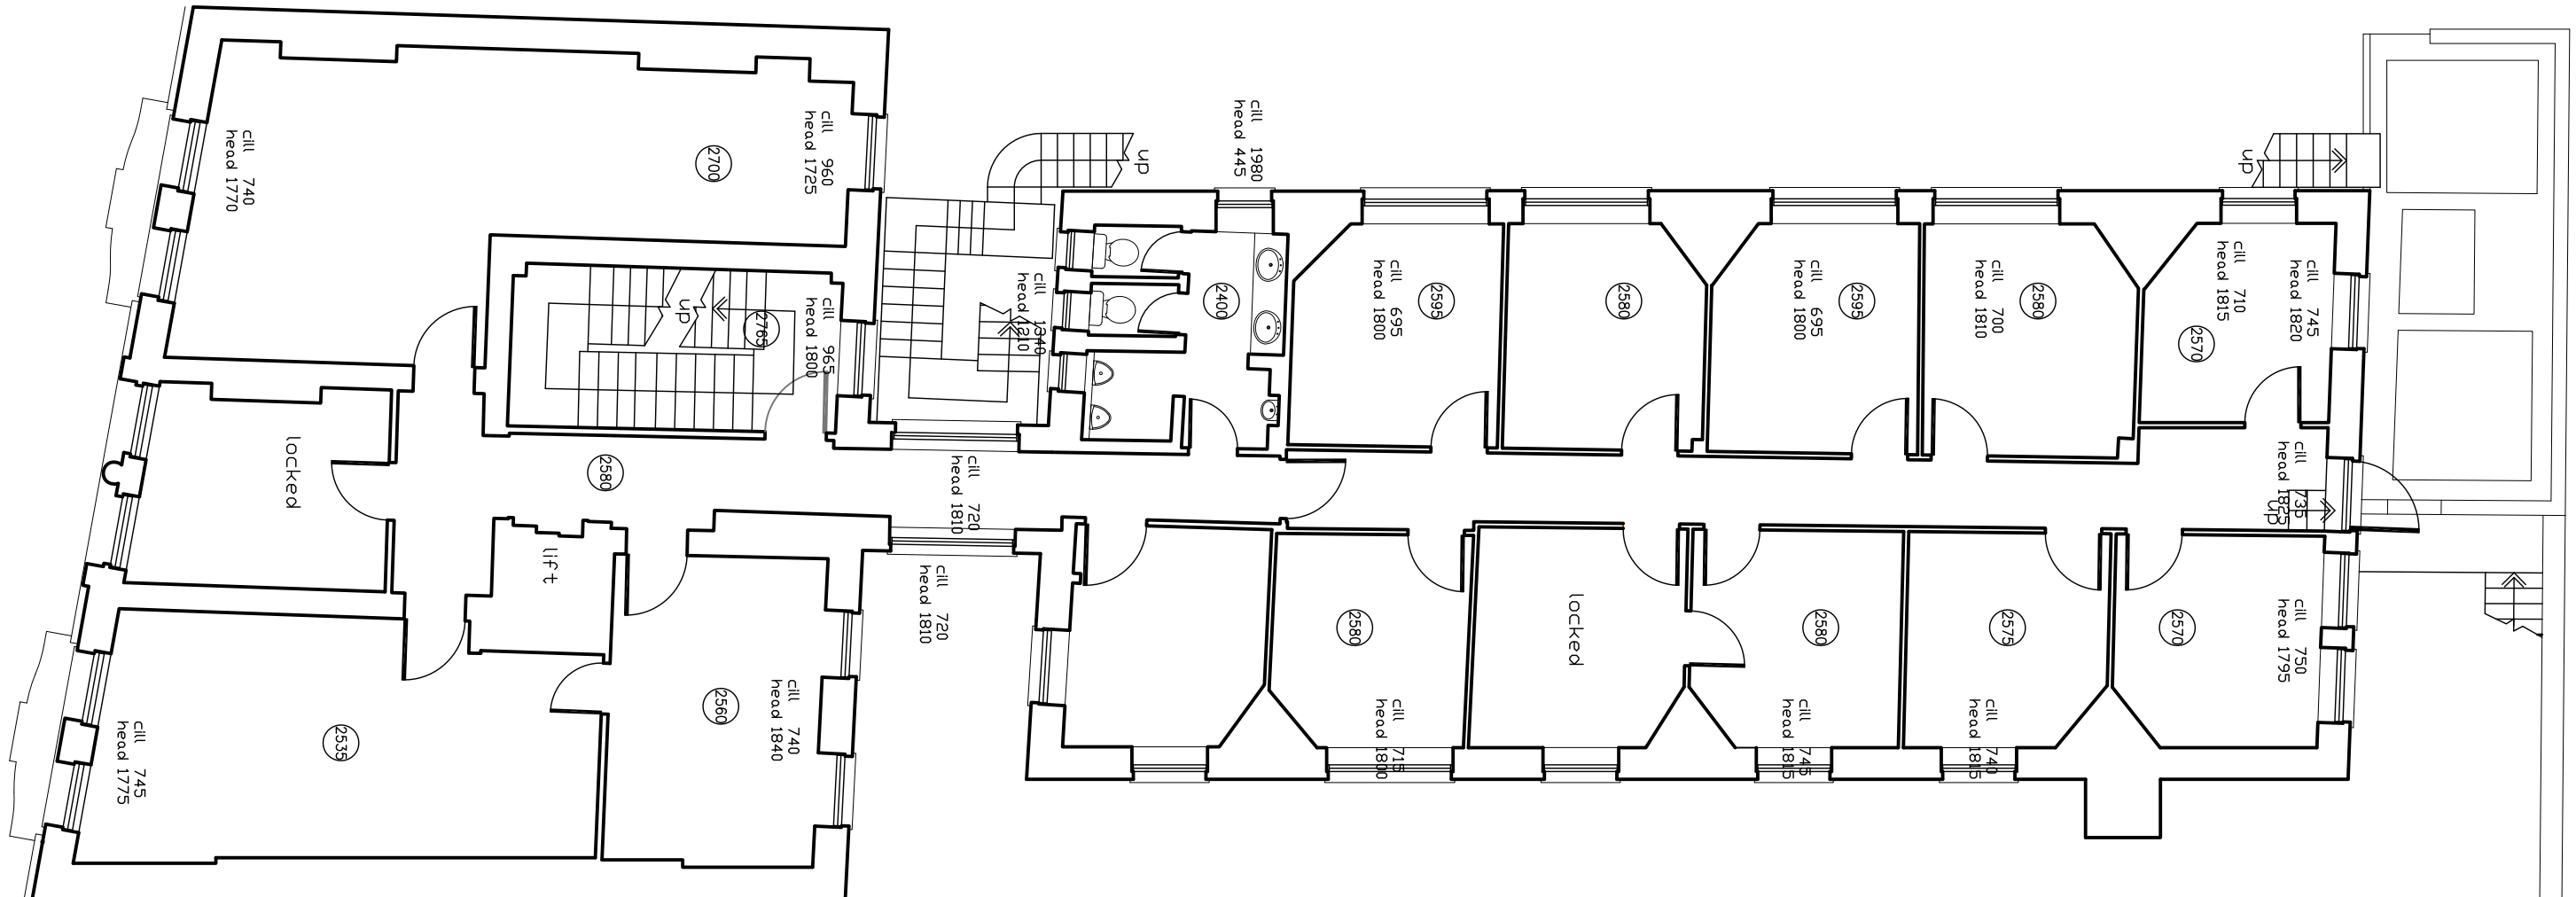
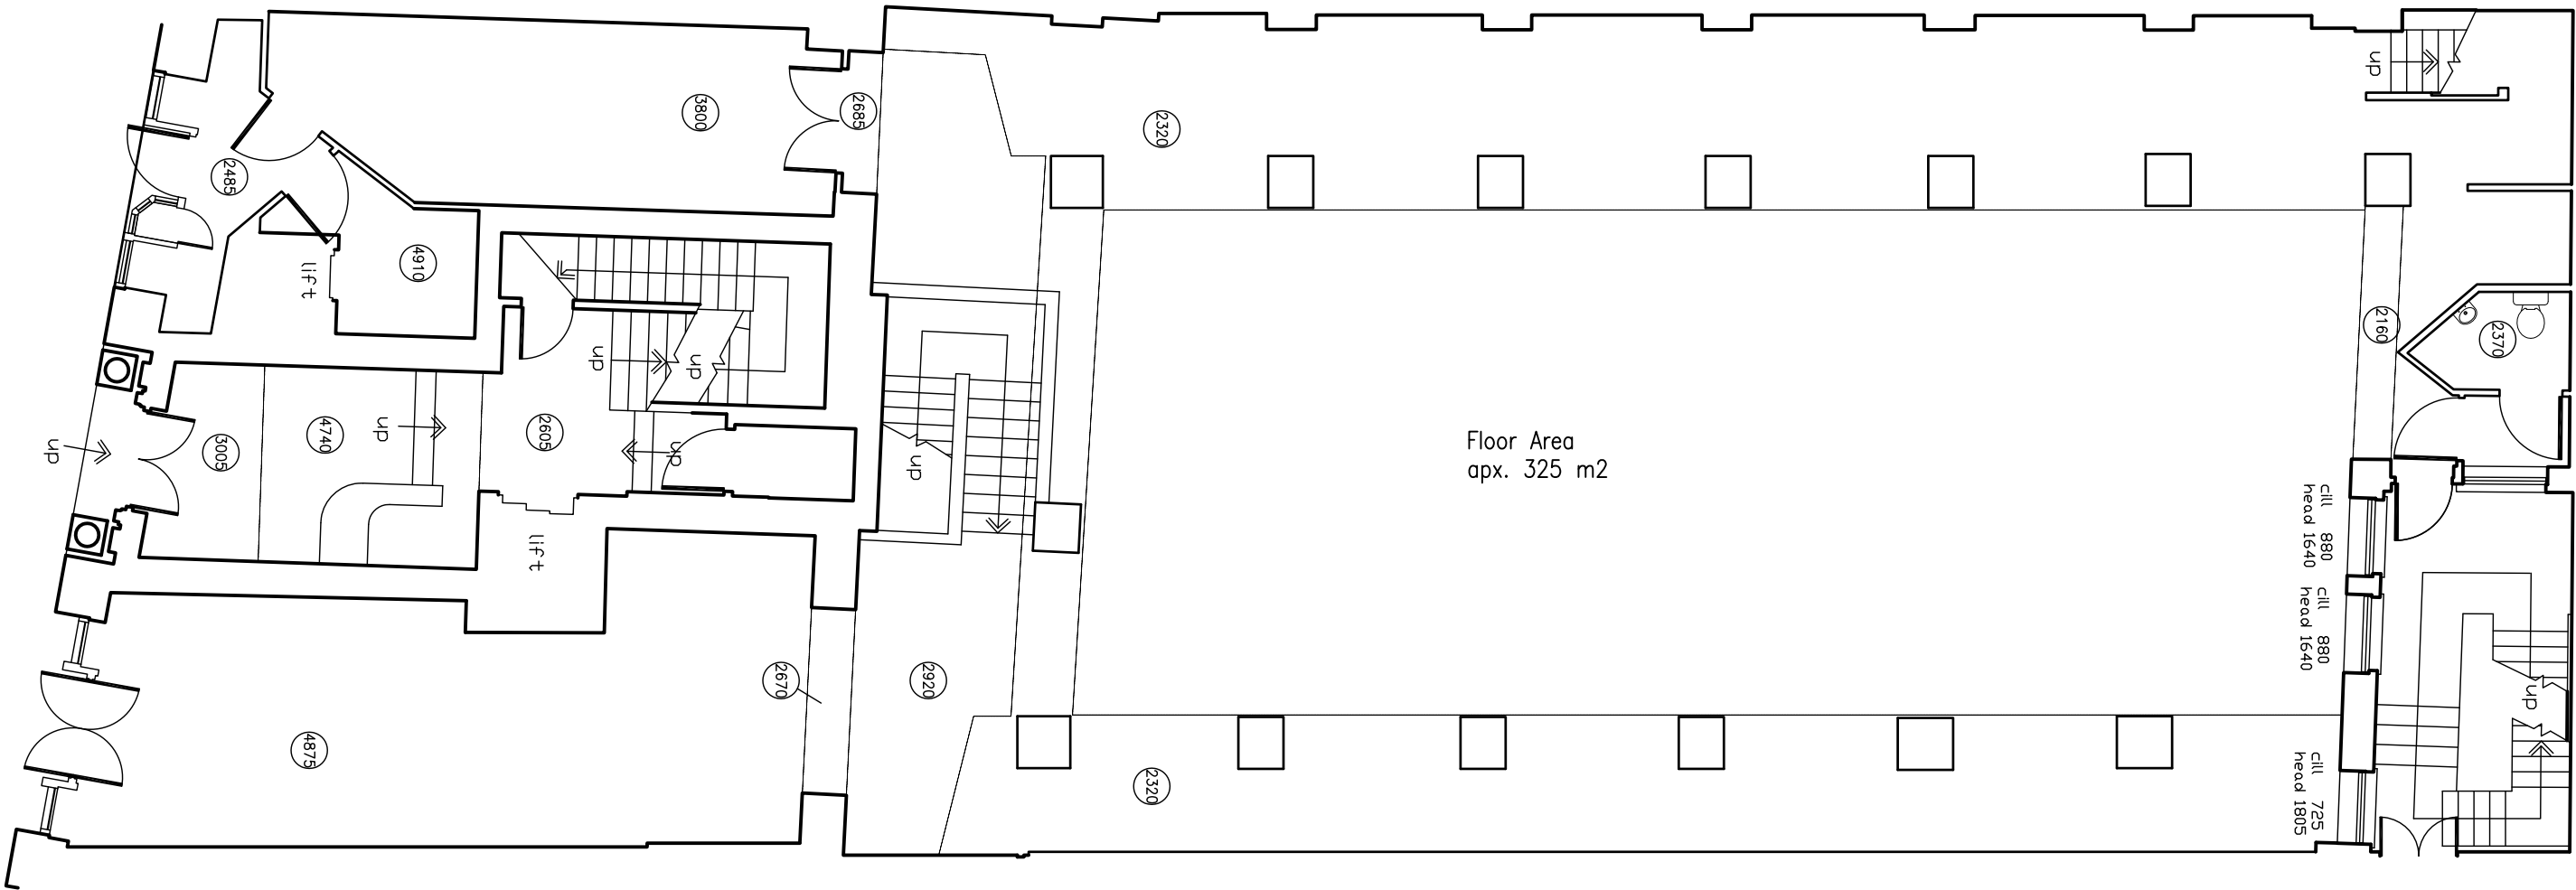


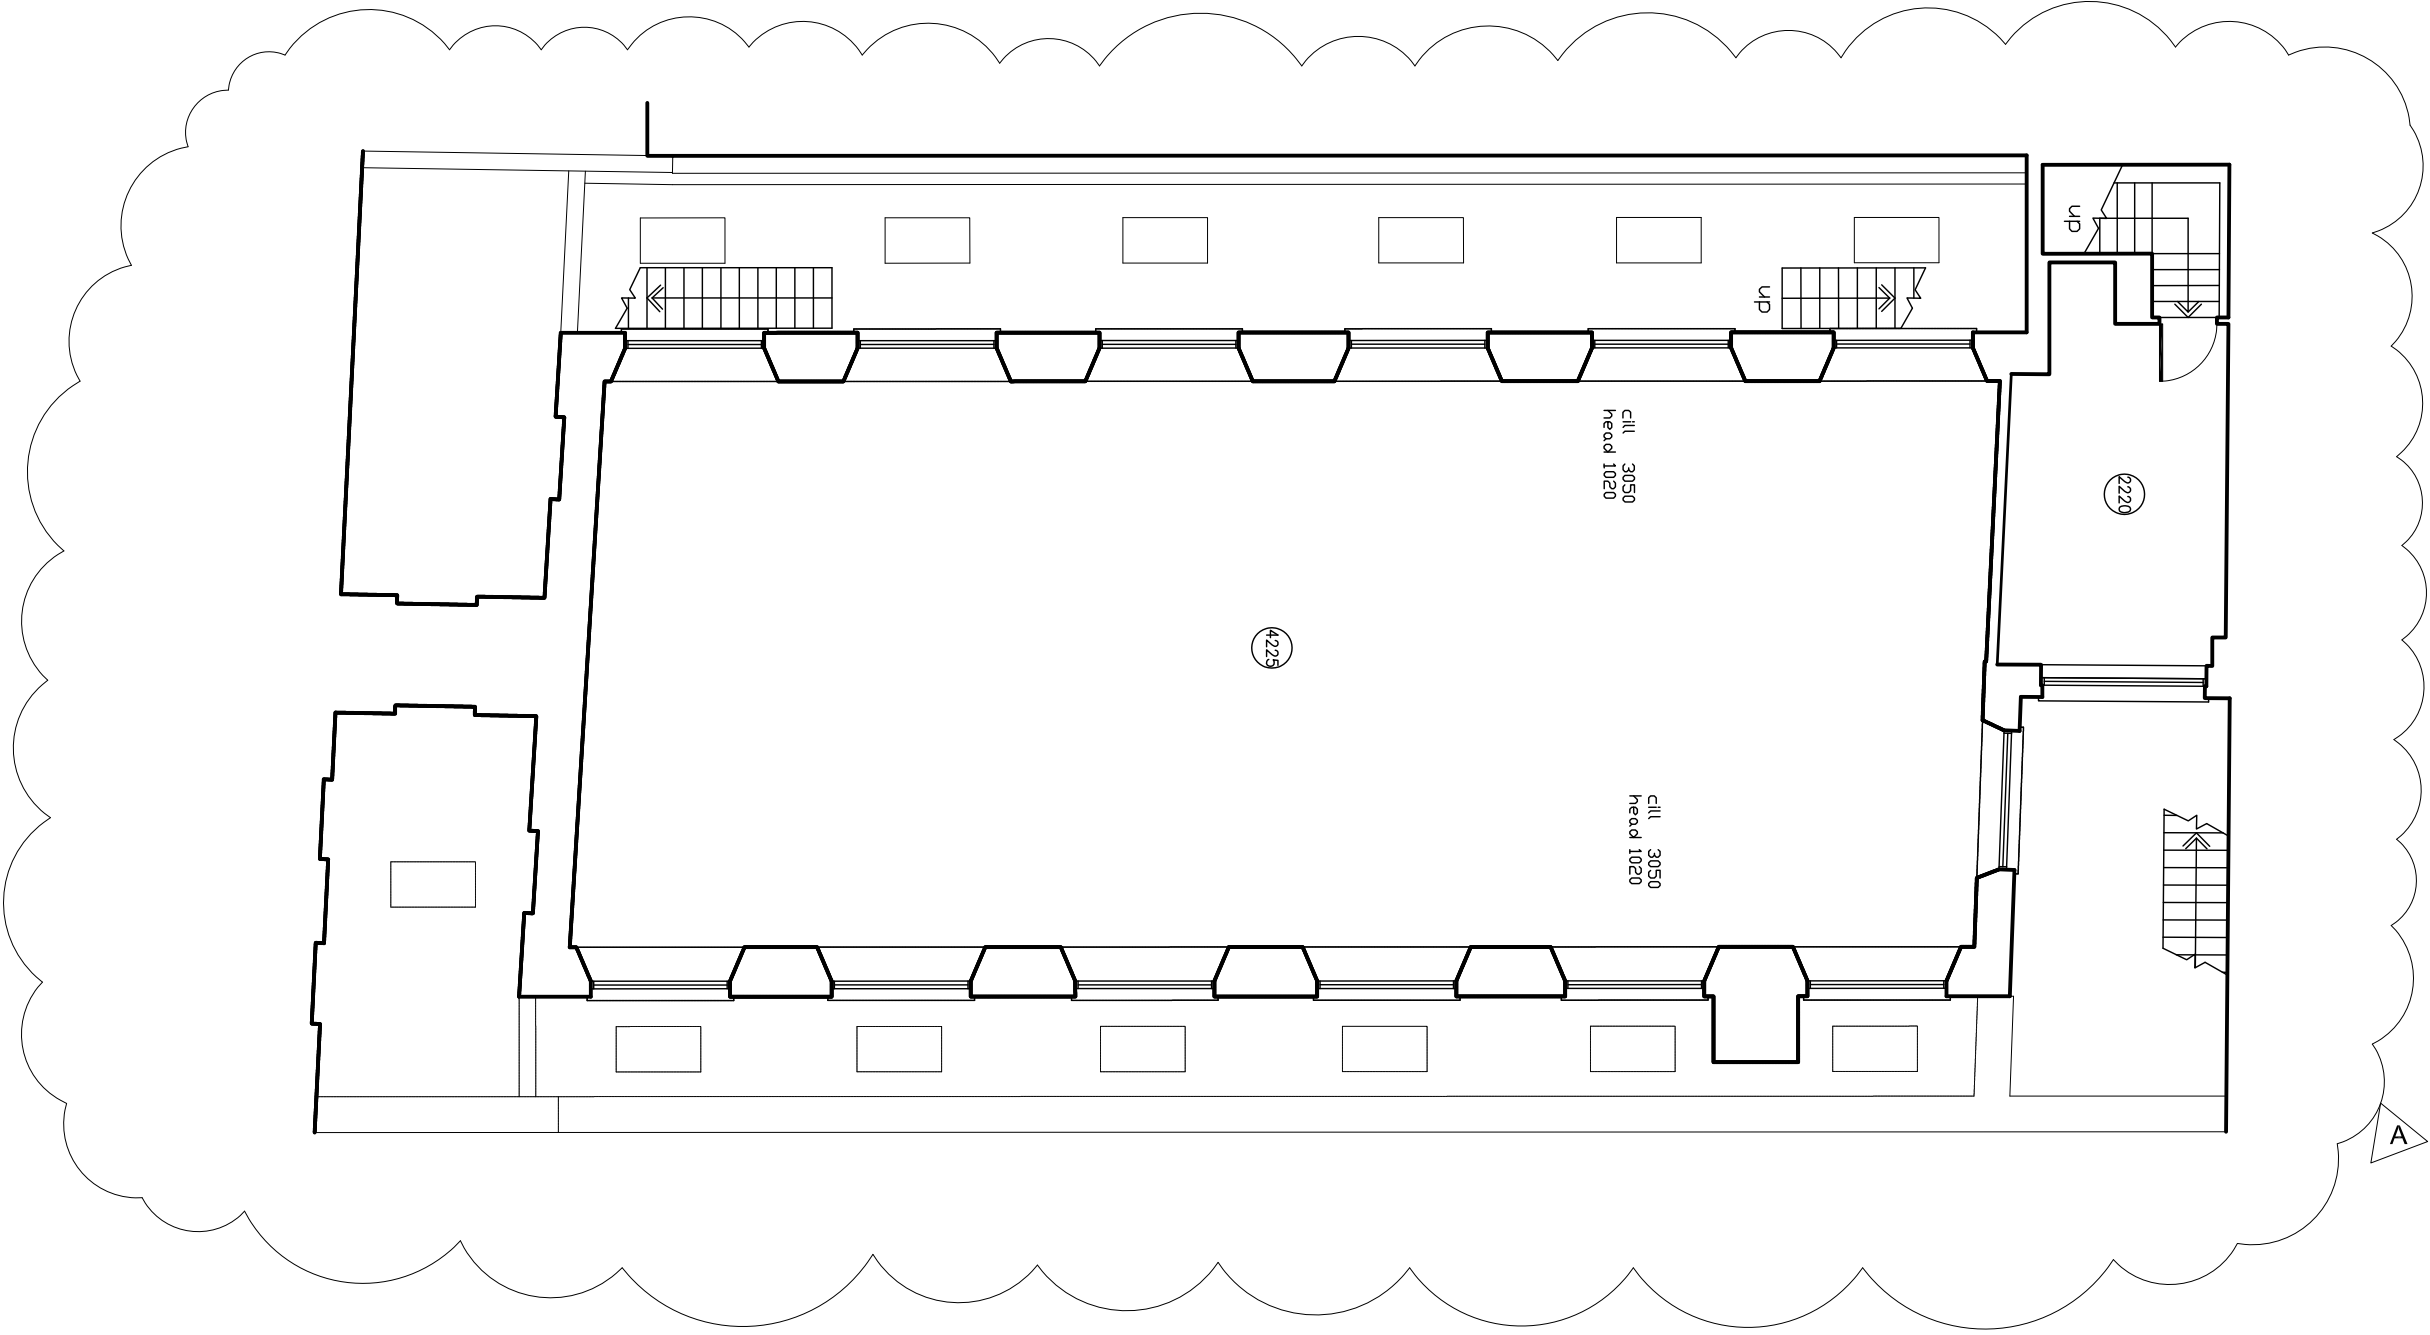

wagamama

PLANNING

mackenzie wheeler

ARCHITECTS & DESIGNERS

Embankment Studios The Embankment Putney London SW15 1LB

T +44 (0)20 8785 5000 F +44 (0)20 8785 5001

Client

WAGAMAMA

Project

WAGAMAMA KINGSWAY
CRAVEN HOUSE
119-123 KINGSWAY WC2B 6PA

Drawing

EXISTING BASEMENT,
GROUND, MEZZANINE &
FIRST FLOOR PLANS

Drawing No.	Rev
1148/001	A

Scale	Size	Drawn	Date
1:100	A1	CR	OCT-2011

ALL DIMENSIONS, SETTING OUT AND LEVELS MUST BE CHECKED ON SITE AND NOT
SCALED OFF THIS DRAWING BEFORE ORDERING AND STARTING WORK ON SITE
© MACKENZIE WHEELER

