


General Notes:

Unless otherwise noted all dimensions are given in millimeters. All dimensions must be verified on site before the commencement of work or the fabrication of any item. Any discrepancies must be raised immediately.

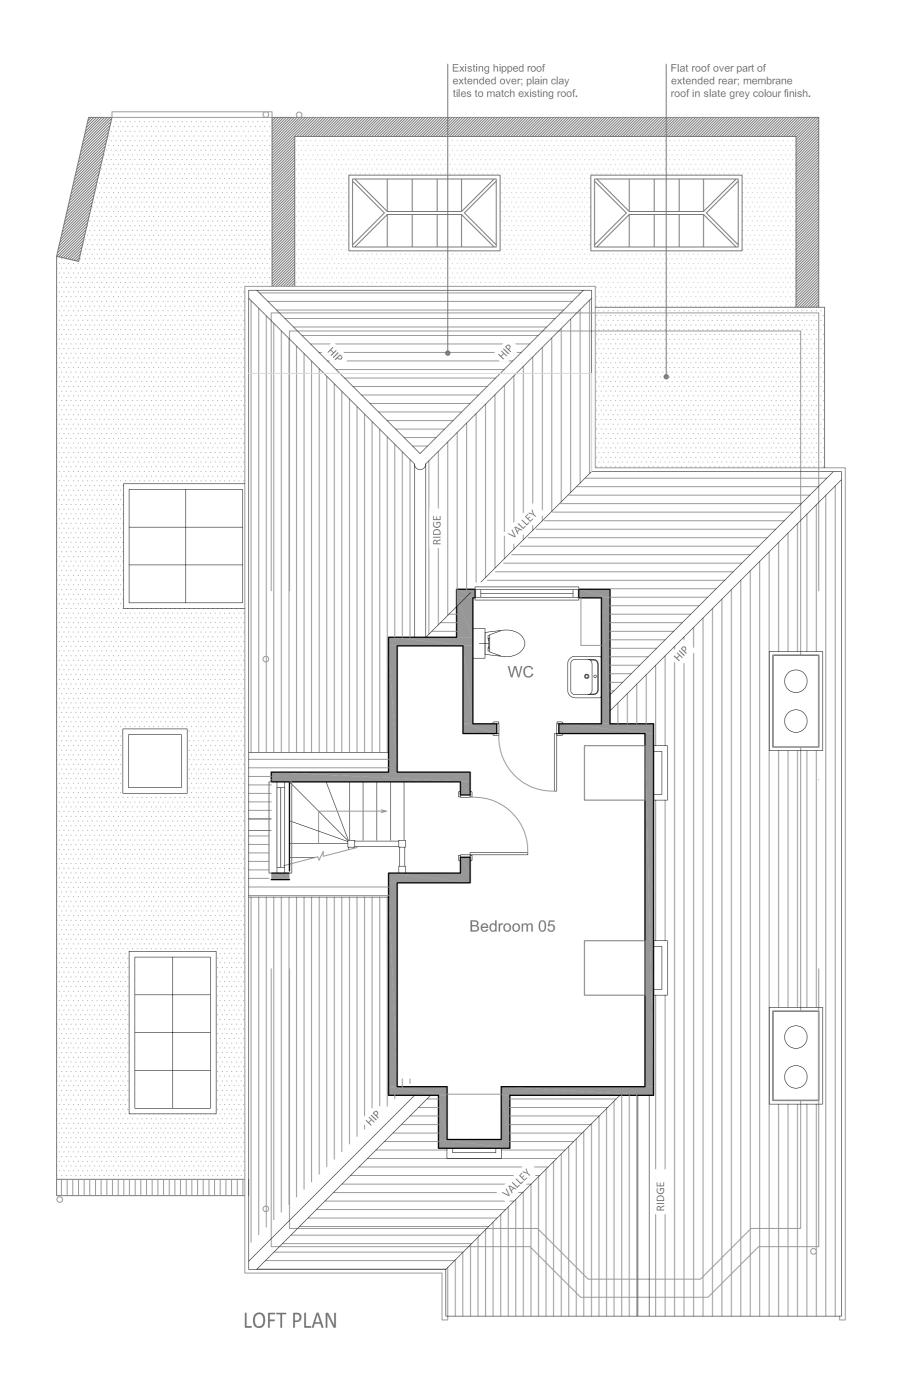

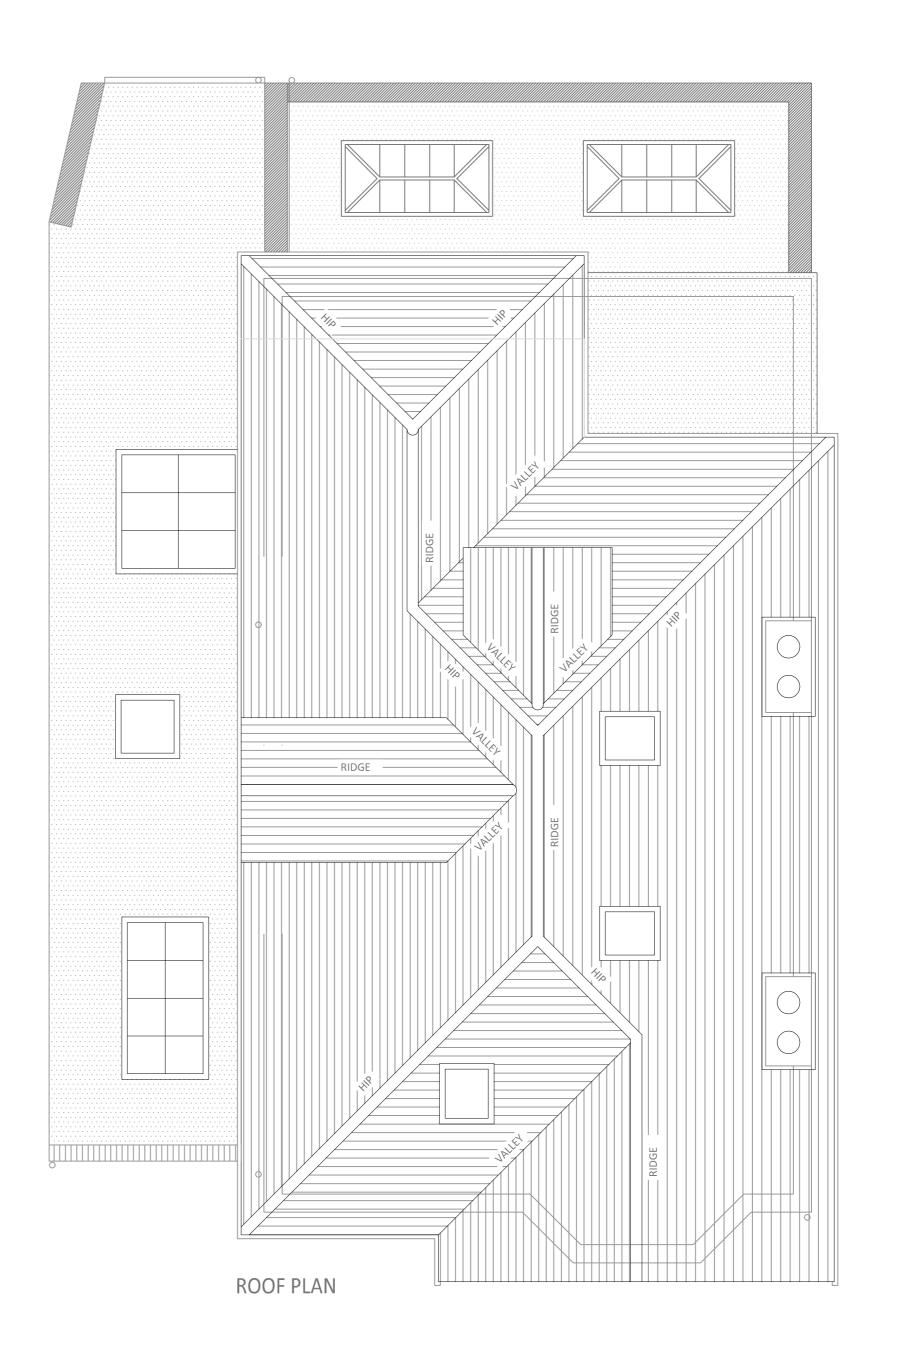

 

John McMahon Contractors

project title: 62 Hillway, Highgate,
London, N6

dwg title: Floor Plans as proposed Loft & roof plans

dwg no: 1136/PA(0)08

dwg status: Planning Drawings

rev:
drawn: 01/11/11
scale: 1:50@A2