




2a Ravensworth Road, London, NW10 5NR
t: 020 89606060 e: design@retrouvius.com

East Elevation
Proposed

dwg.no.: GA 21-CC

date: 14-11-11	scale: 1:100 @A3	revision E
-------------------	------------------------	---------------

DO NOT SCALE FROM THIS DRAWING

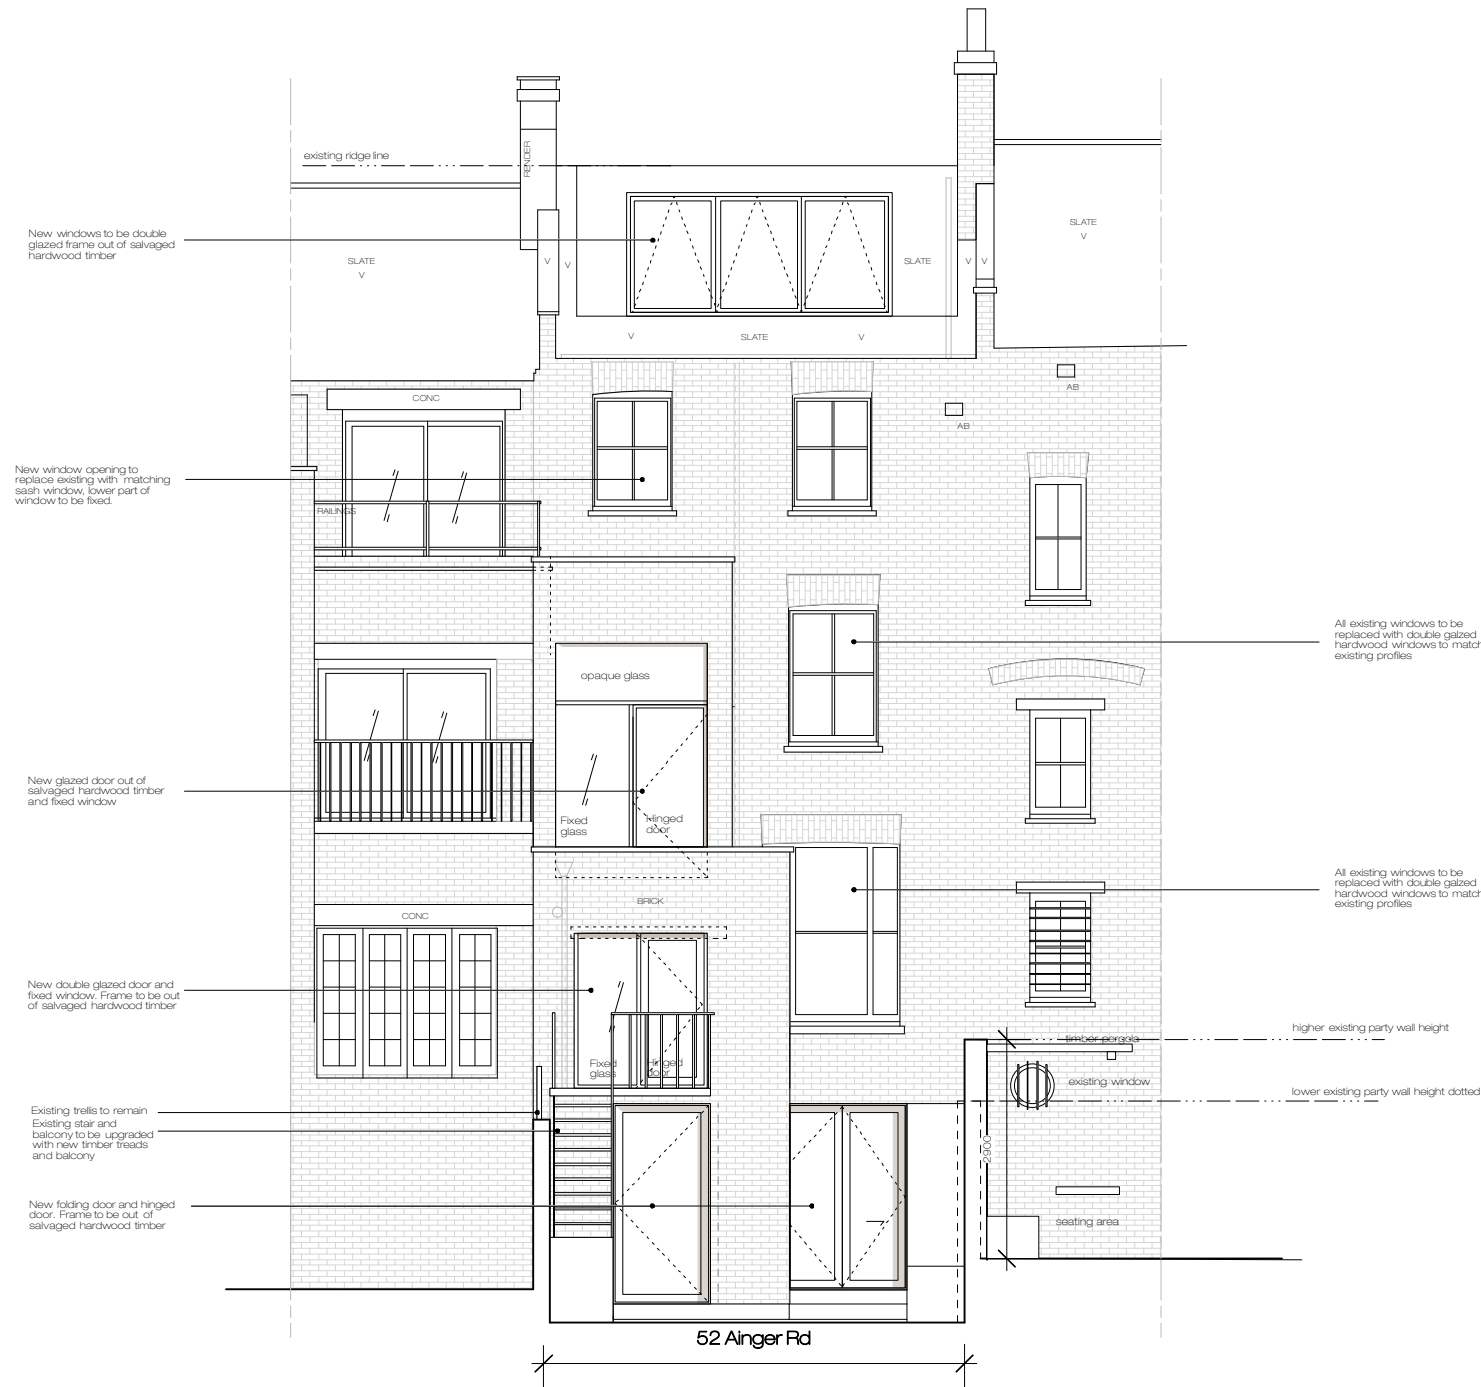

retrouvius

2a, Ravensworth Road, London, NW10 5NR
t: 020 89606060 e: design@retrouvius.com

52 Ainger Road

West Elevation
Proposed

dwg.no.: GA 21-DD

date: 14-11-11	scale: 1:100 @A3	revision F
-------------------	------------------------	---------------

DO NOT SCALE FROM THIS DRAWING