

retrouvius

2a, Ravensworth Road, London, NW10 5NR

t: 020 89606060 e: design@retrouvius.com

52 Ainger Road

First Floor Plan
Proposed


dwg.no.: GA 20-03

date:
14-11-11

scale:
1:50
@ A3


revision
H

DO NOT SCALE FROM THIS DRAWING

 

All existing windows to be replaced with double galzed hardwood windows to match existing profiles

All existing windows to be replaced with double galzed hardwood windows to match existing profiles

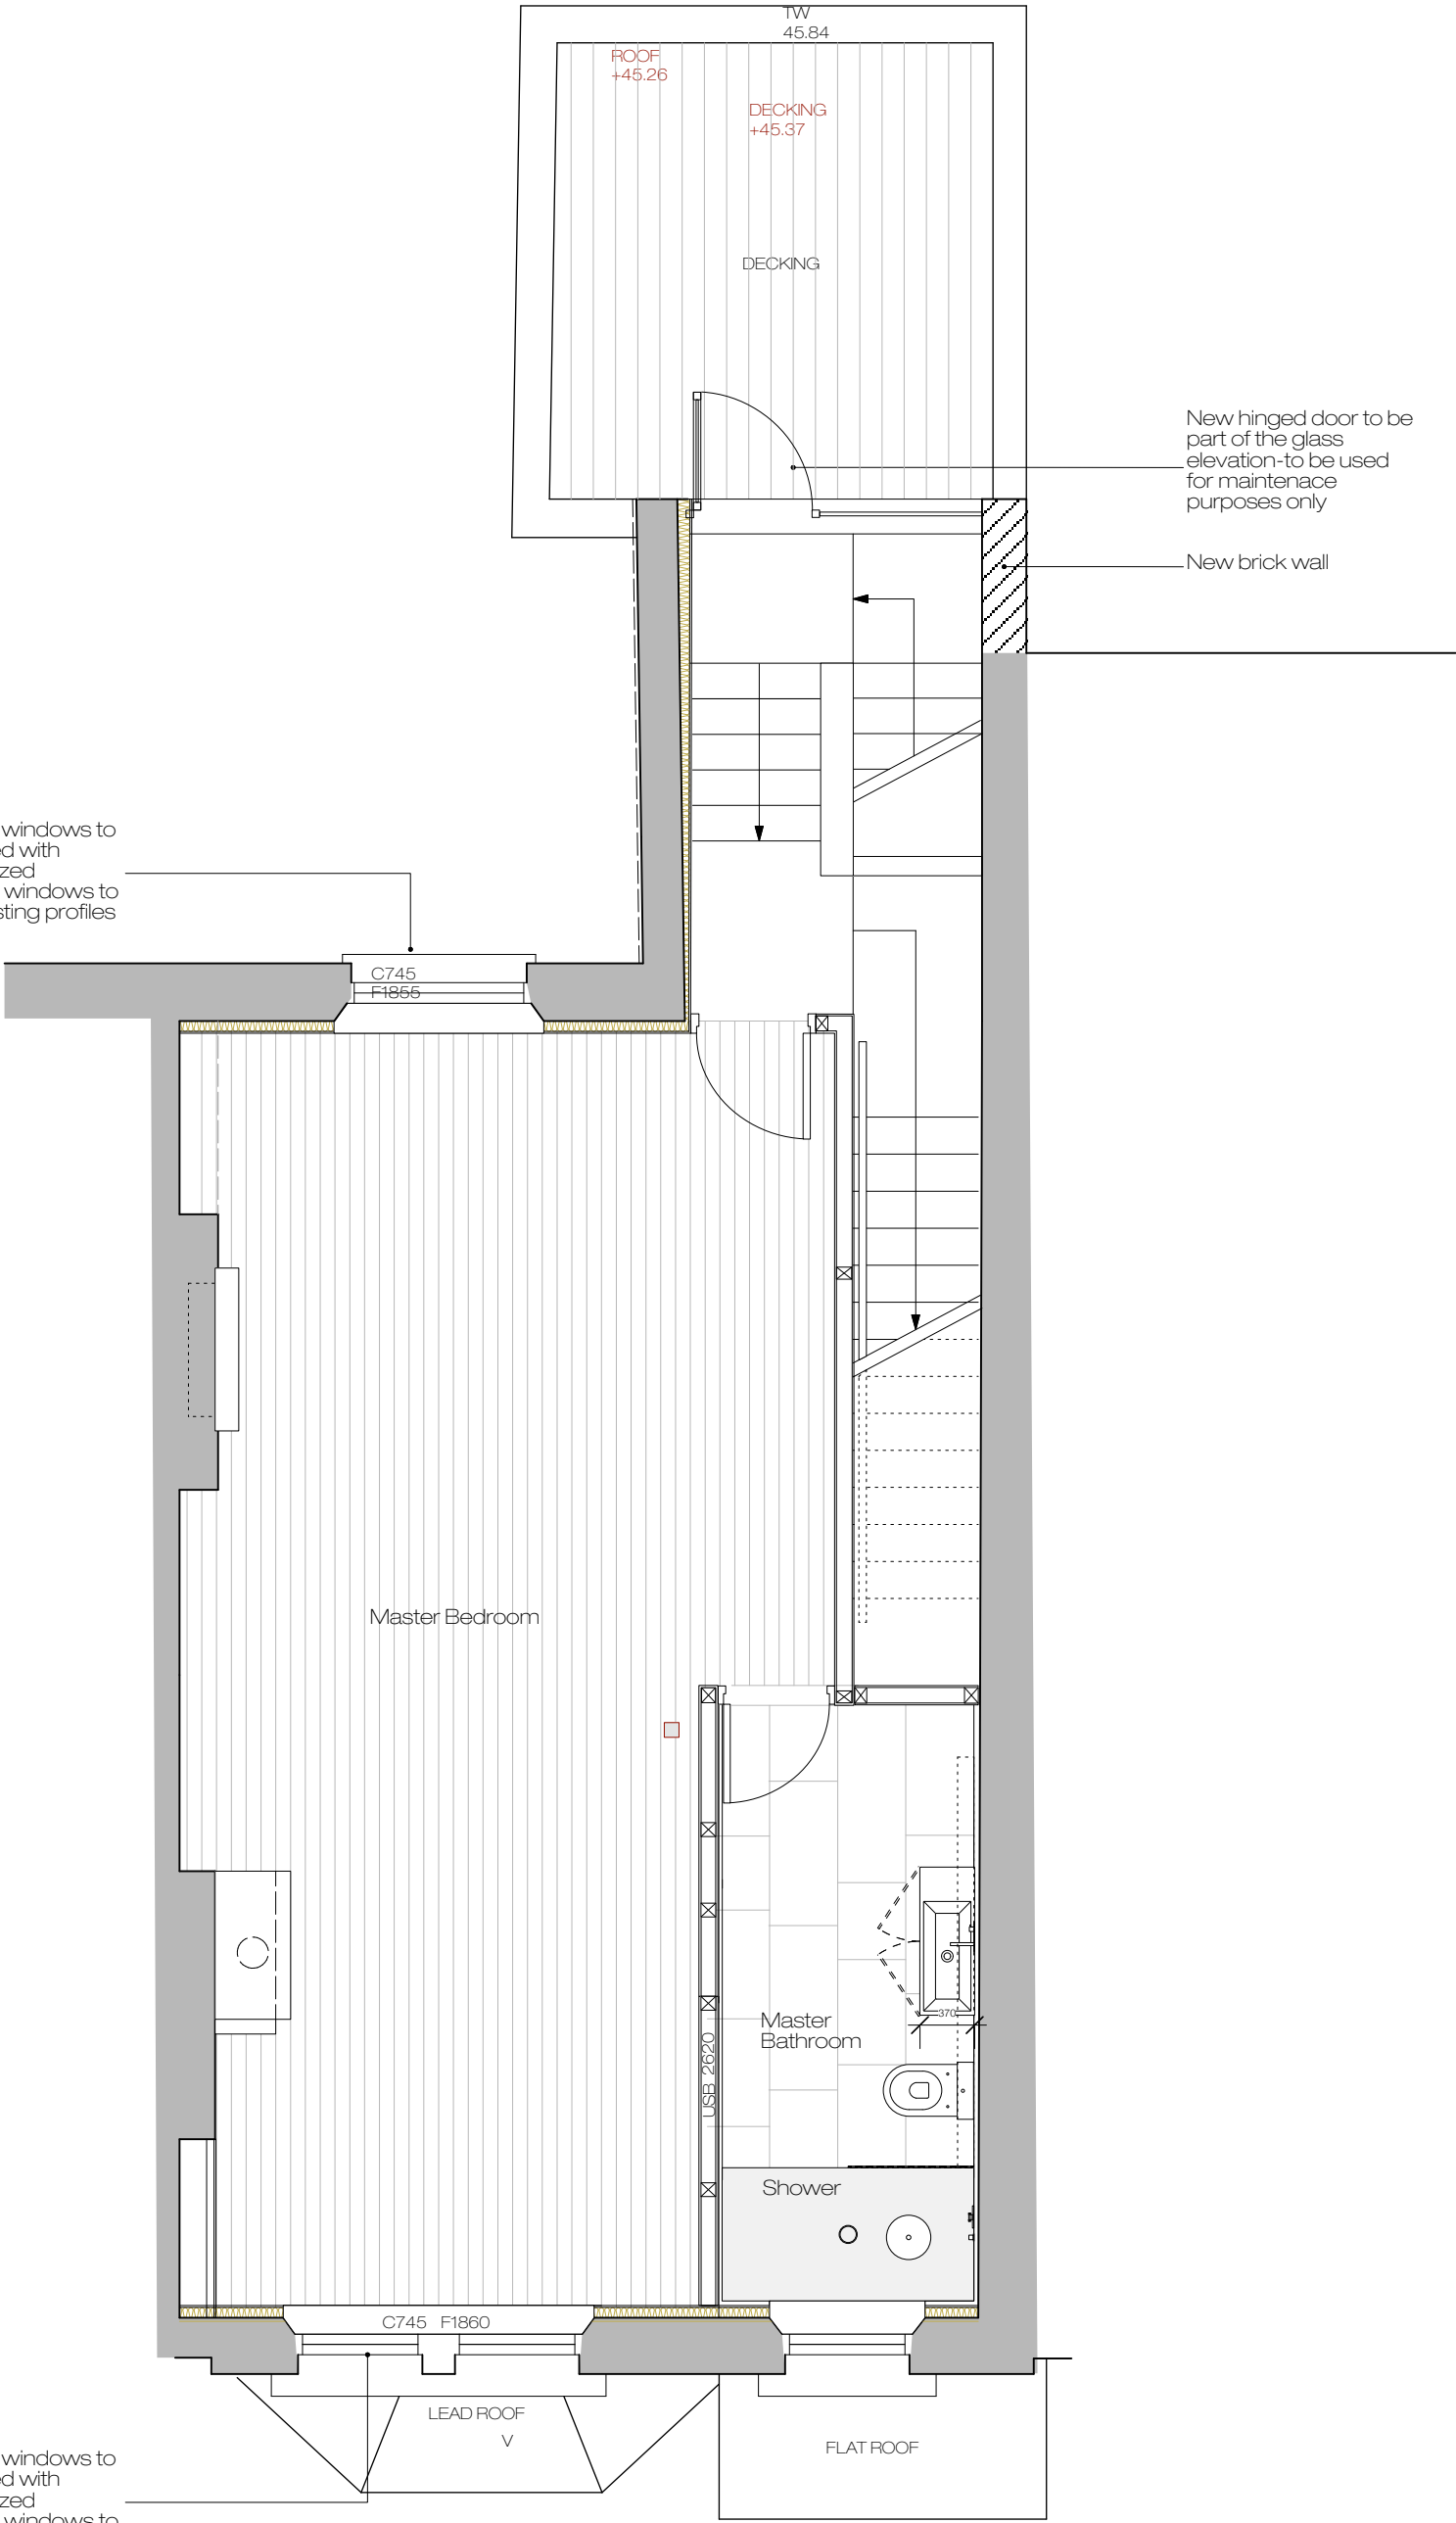

SCALE 1:100
SECTION BB

SCALE 1:100
SECTION AA