

retrouvius

2a Ravensworth Road, London, NW10 5NR  
t: 020 89606060 e: design@retrouvius.com

52 Ainger Road

Attic Floor Plan Proposed



dwg.no.: GA 20-05

date:  
14-11-11

scale:  
1:50  
@ A3

revision  
G

DO NOT SCALE FROM THIS DRAWING

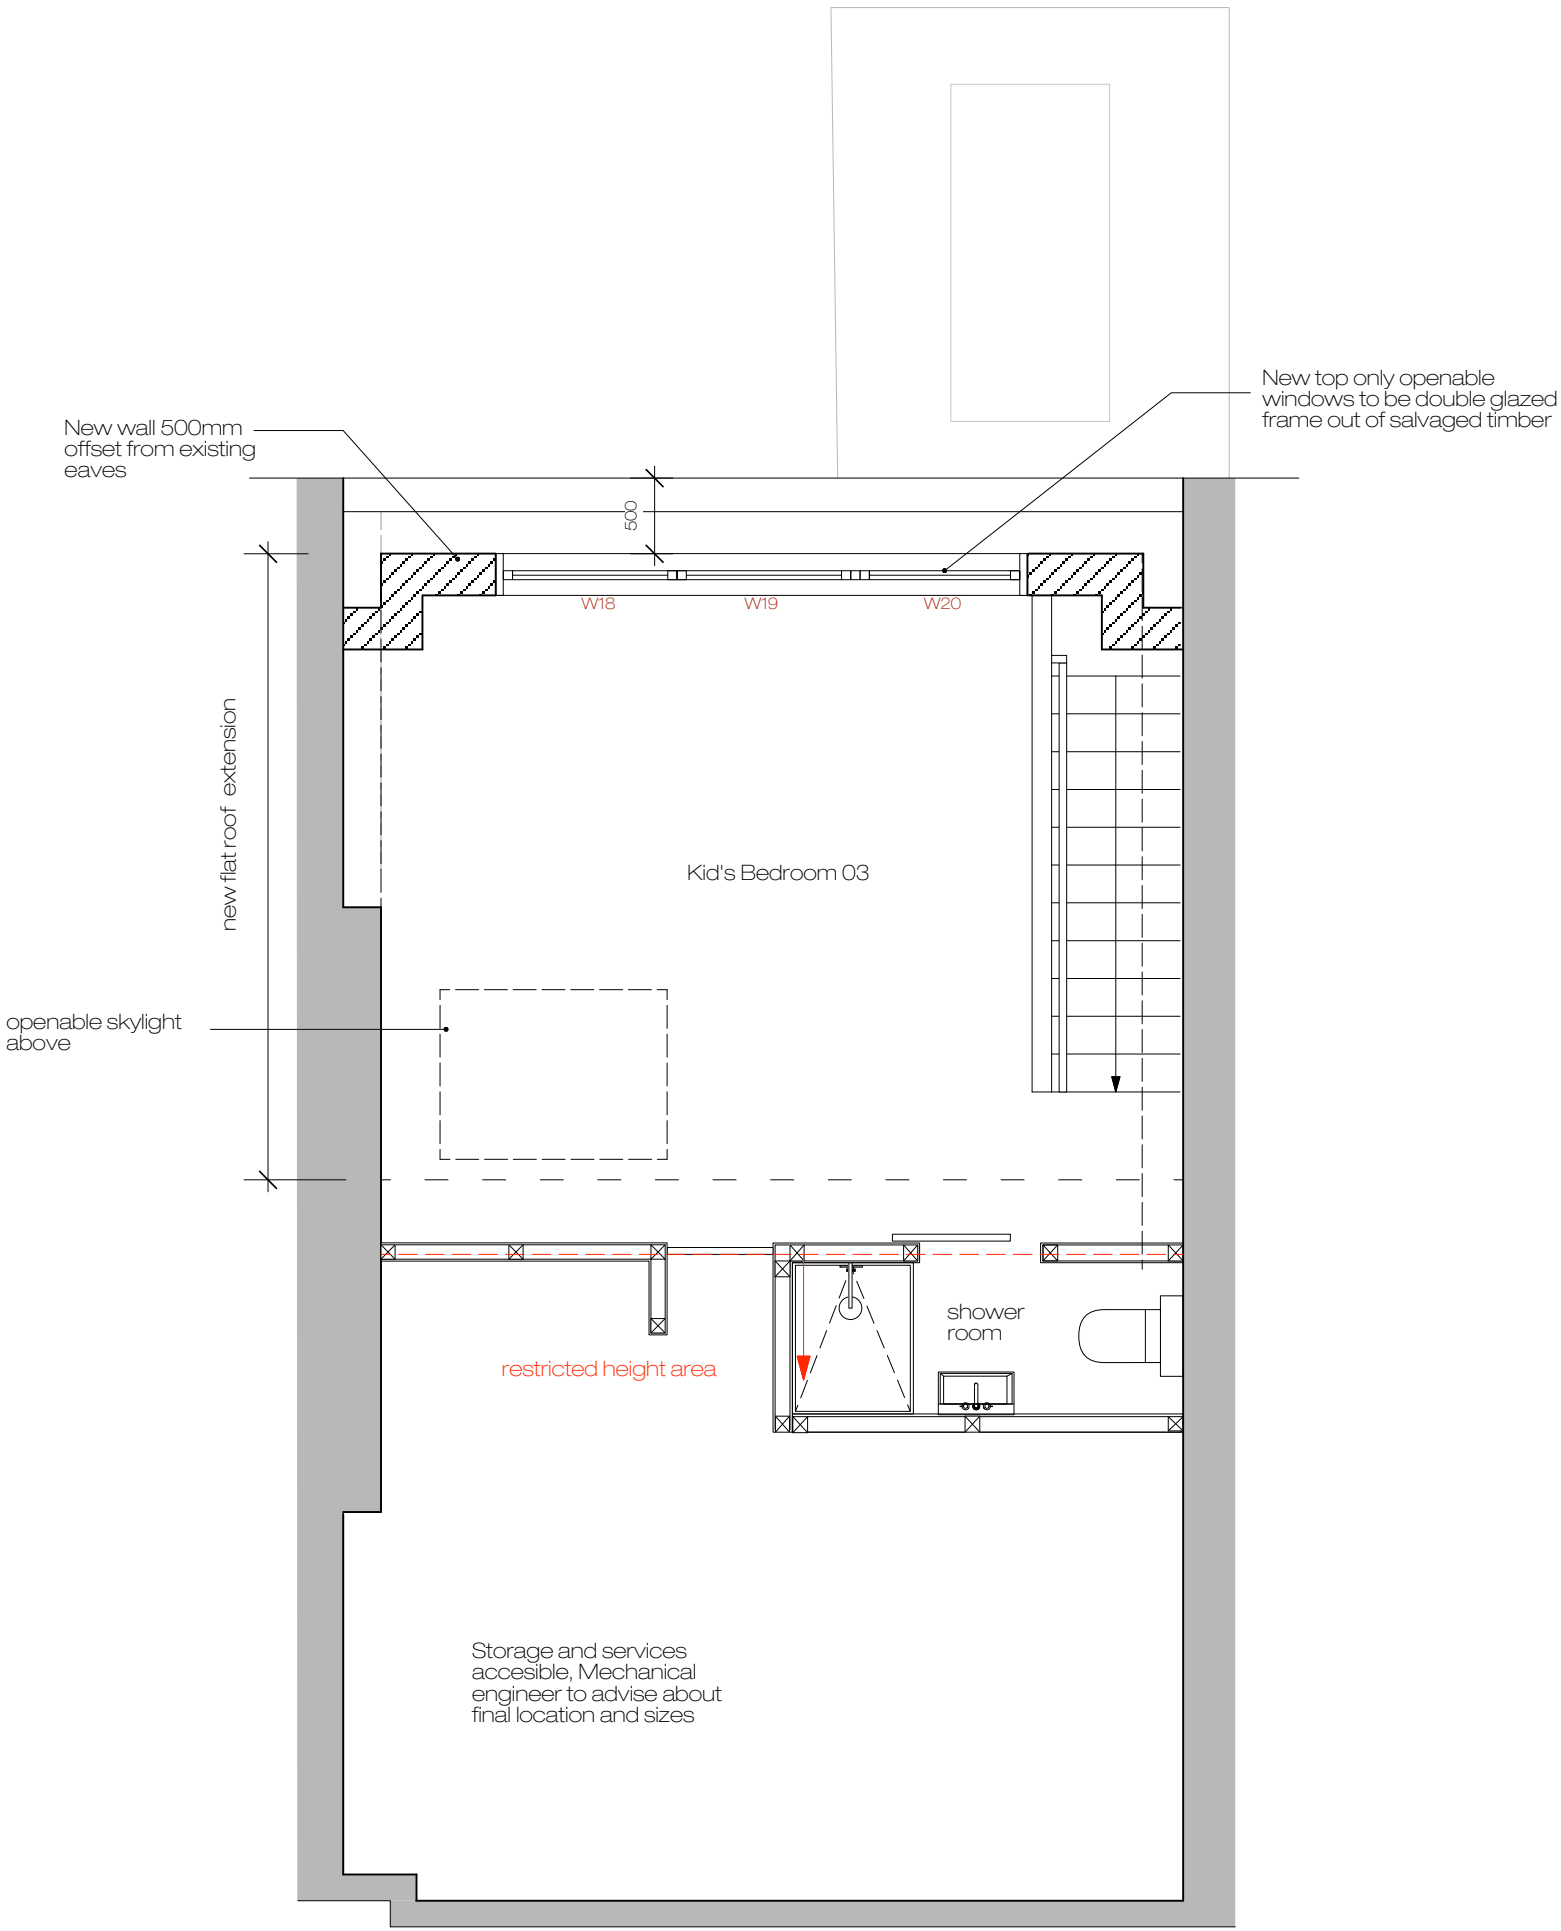 

SCALE 1:100  
SECTION BB

SCALE 1:100  
SECTION AA