

retrouvius

2a, Ravensworth Road, London, NW10 5NR
t: 020 89606060 e: design@retrouvius.com

52 Ainger Road

Roof Plan Proposed



dwg.no.: GA 20-06

date:
14-11-11

scale:
1:50
@ A3

revision
G

DO NOT SCALE FROM THIS DRAWING

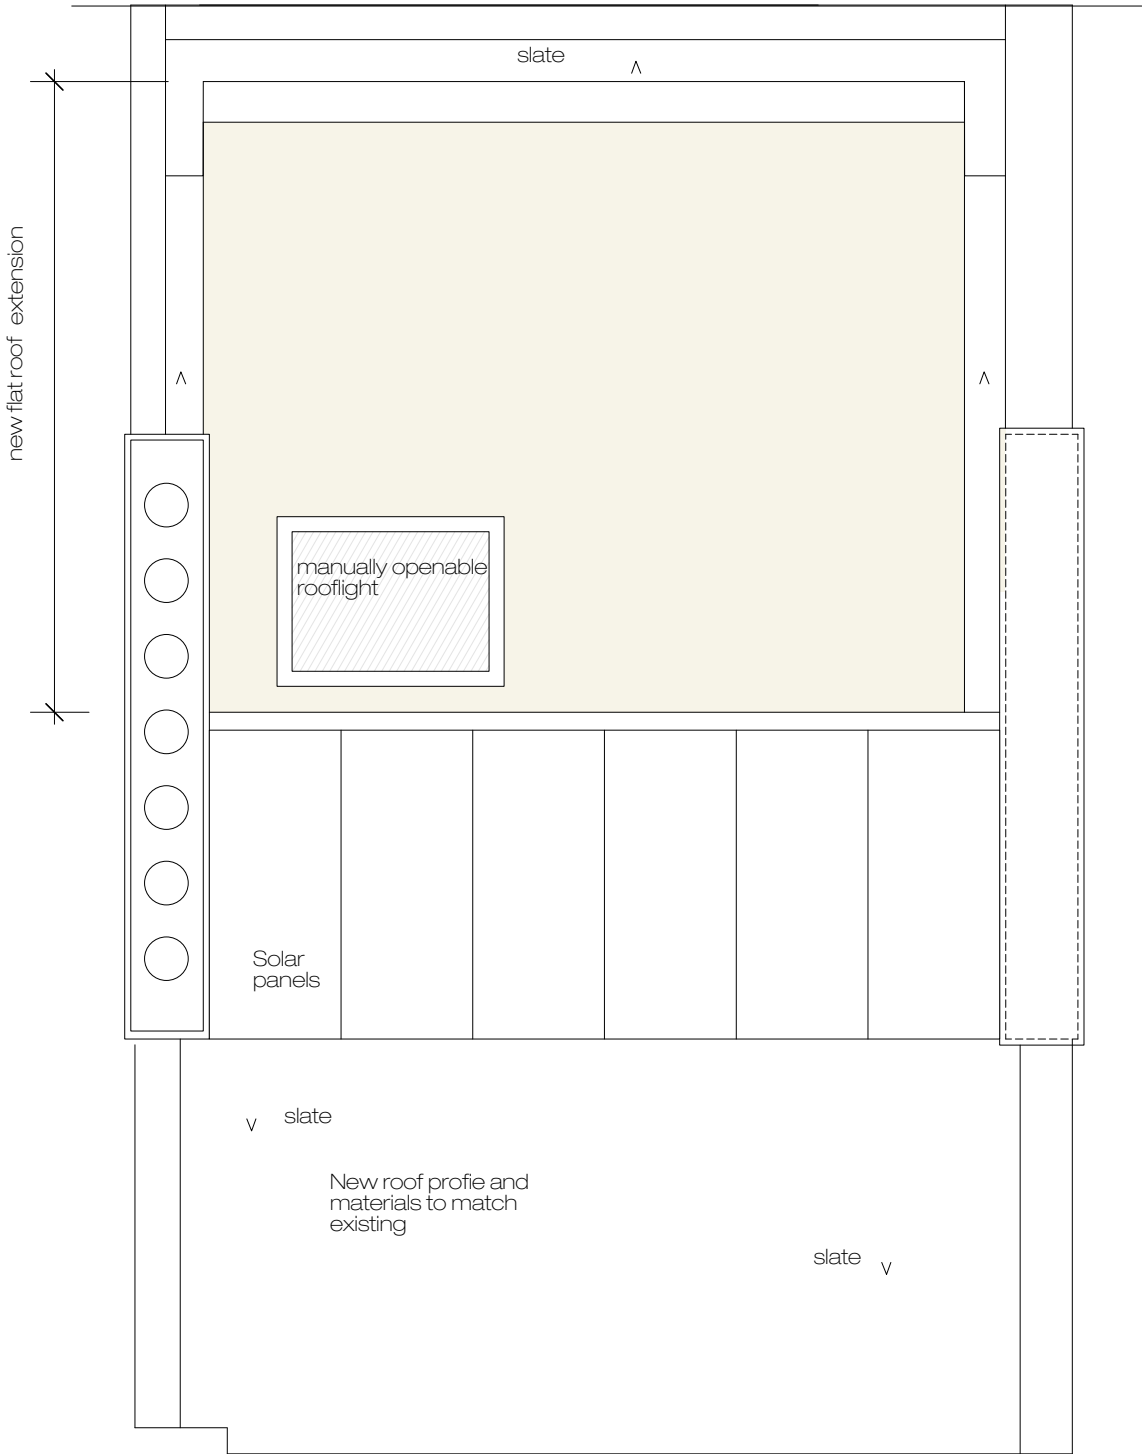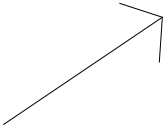

SCALE 1:100
SECTION BB

SCALE 1:100
SECTION AA