





62 BELLAMY DRIVE
STANMORE
MIDDLESEX
HA7 2DA
TEL:0208 907 3590
FAX:0208 907 7332

WEB SITE: www.homesdesignltd.co.uk
EMAIL: info@homesdesignltd.co.uk

title		EXISTING ELEVATIONS (SHEET-2)	
contract no.	HD-492	scale	1:100 @ A3
project		57 BELSIZE PARK - LONDON NW3 4EH	
drawing no	HD-492/2003		
rev.:		date	08/2011

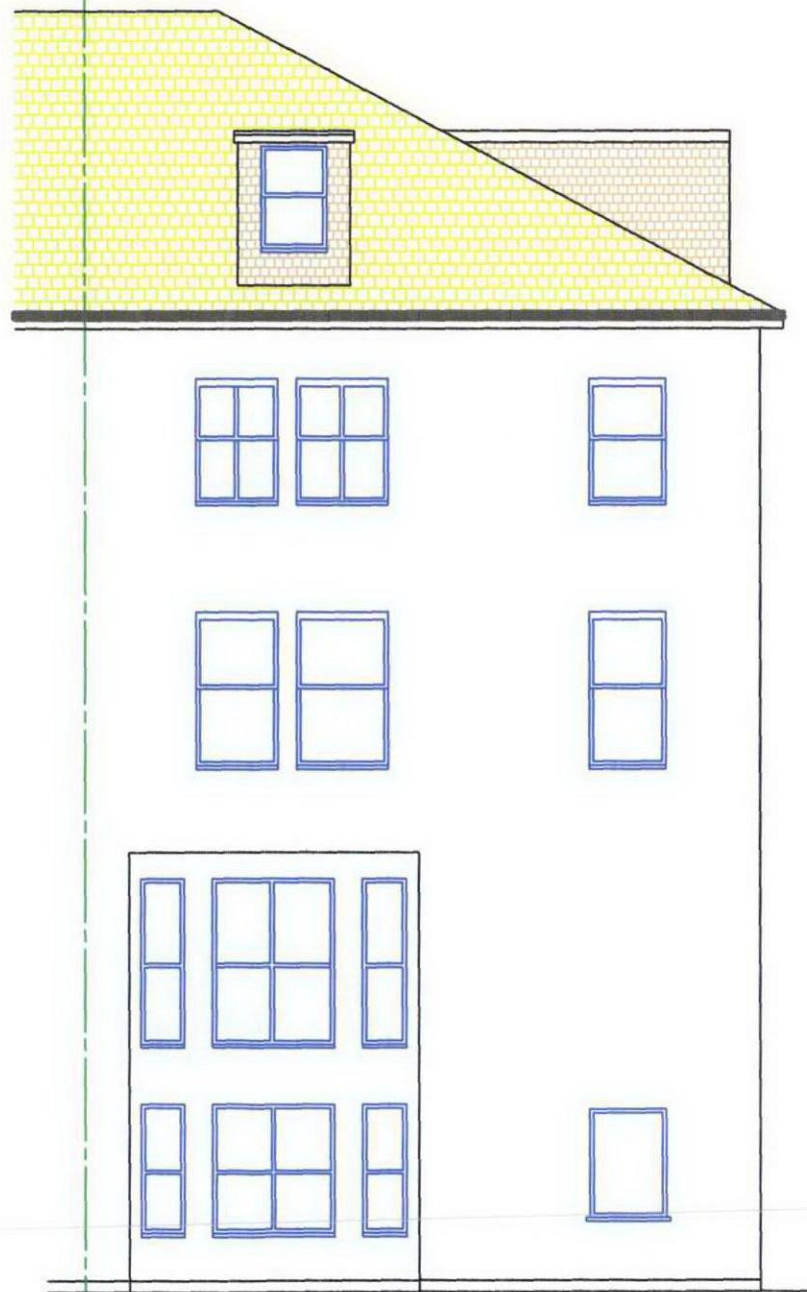

EXISTING REAR ELEVATION

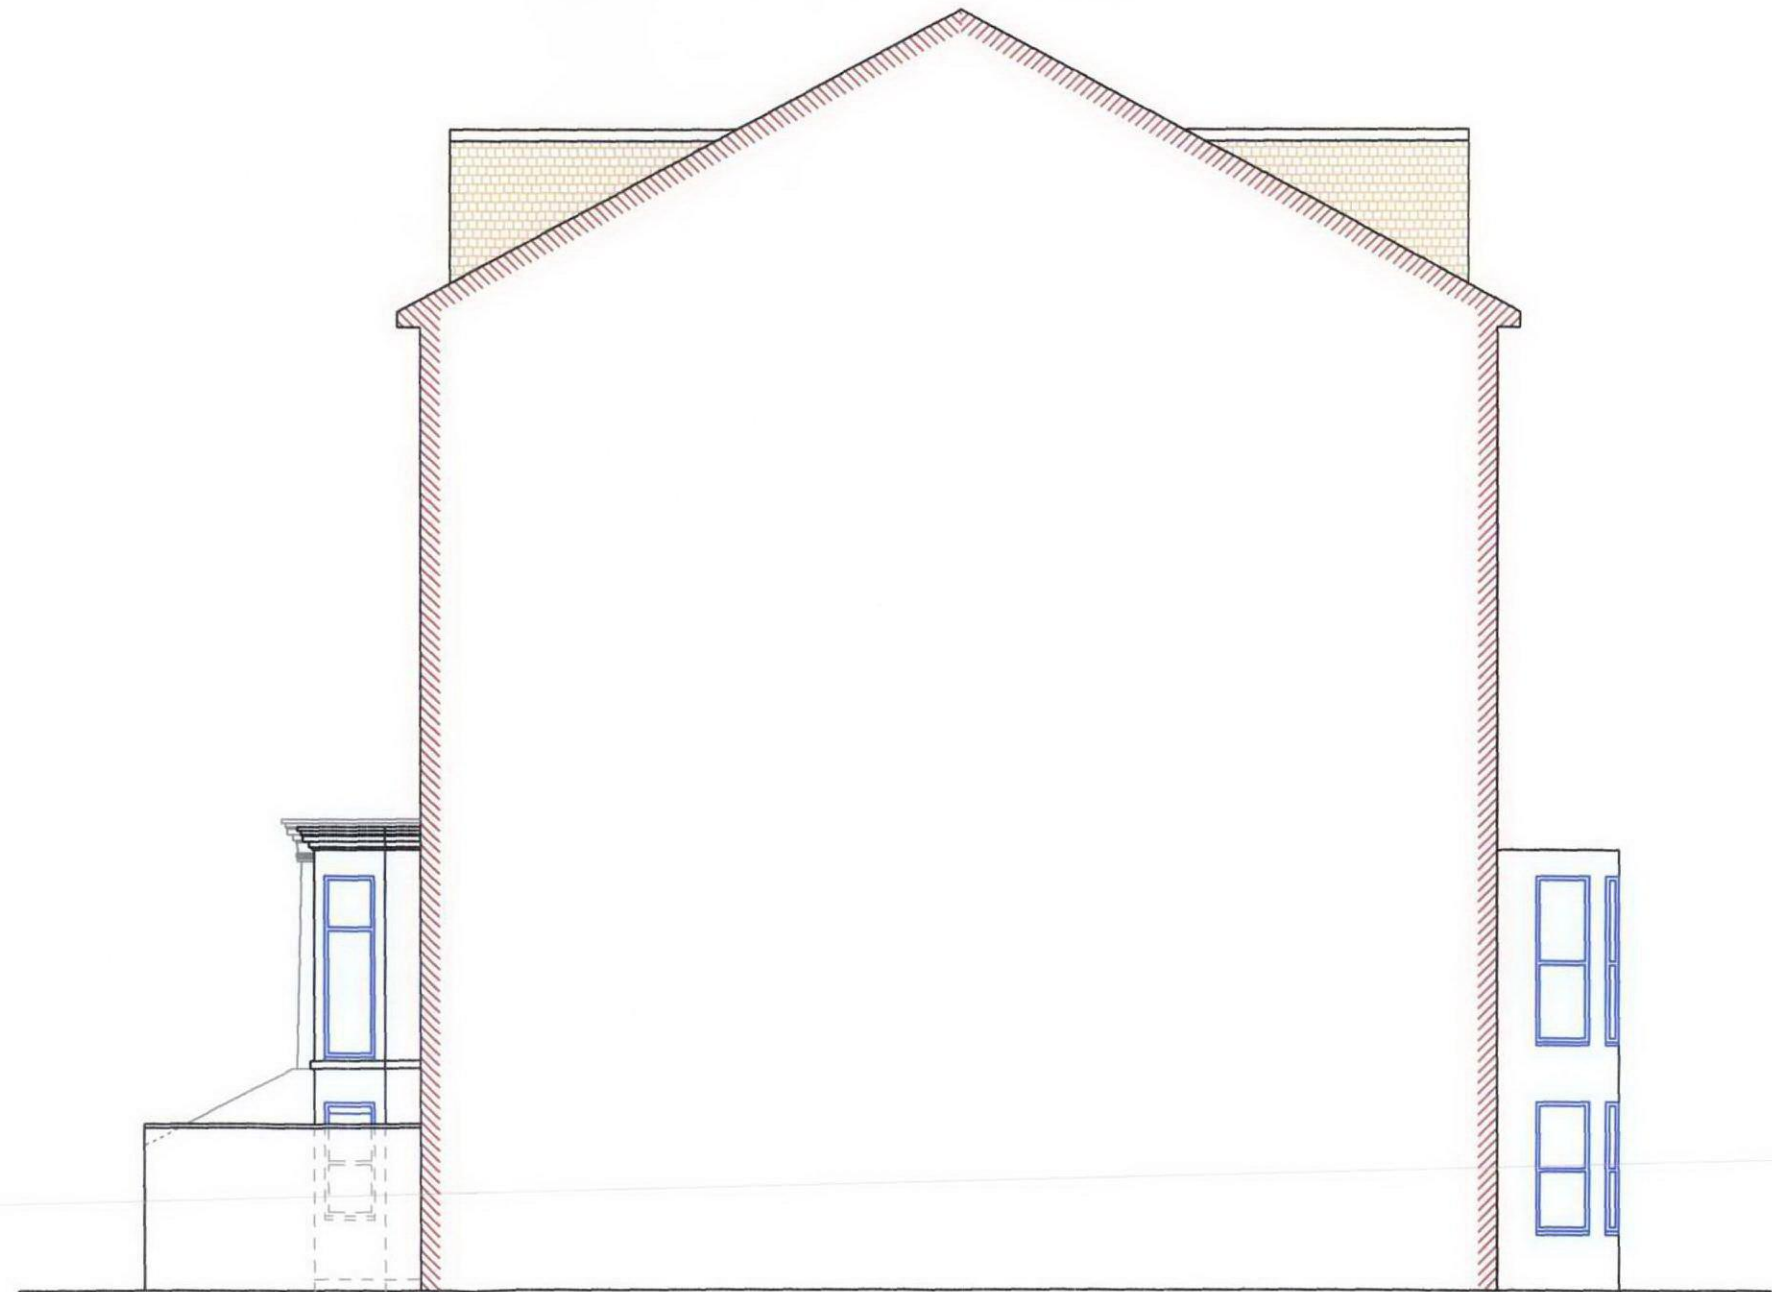

EXISTING SIDE ELEVATION