


All discrepancies to be reported to ttsp.  
Do not scale this drawing. All dimensions to be checked on site.

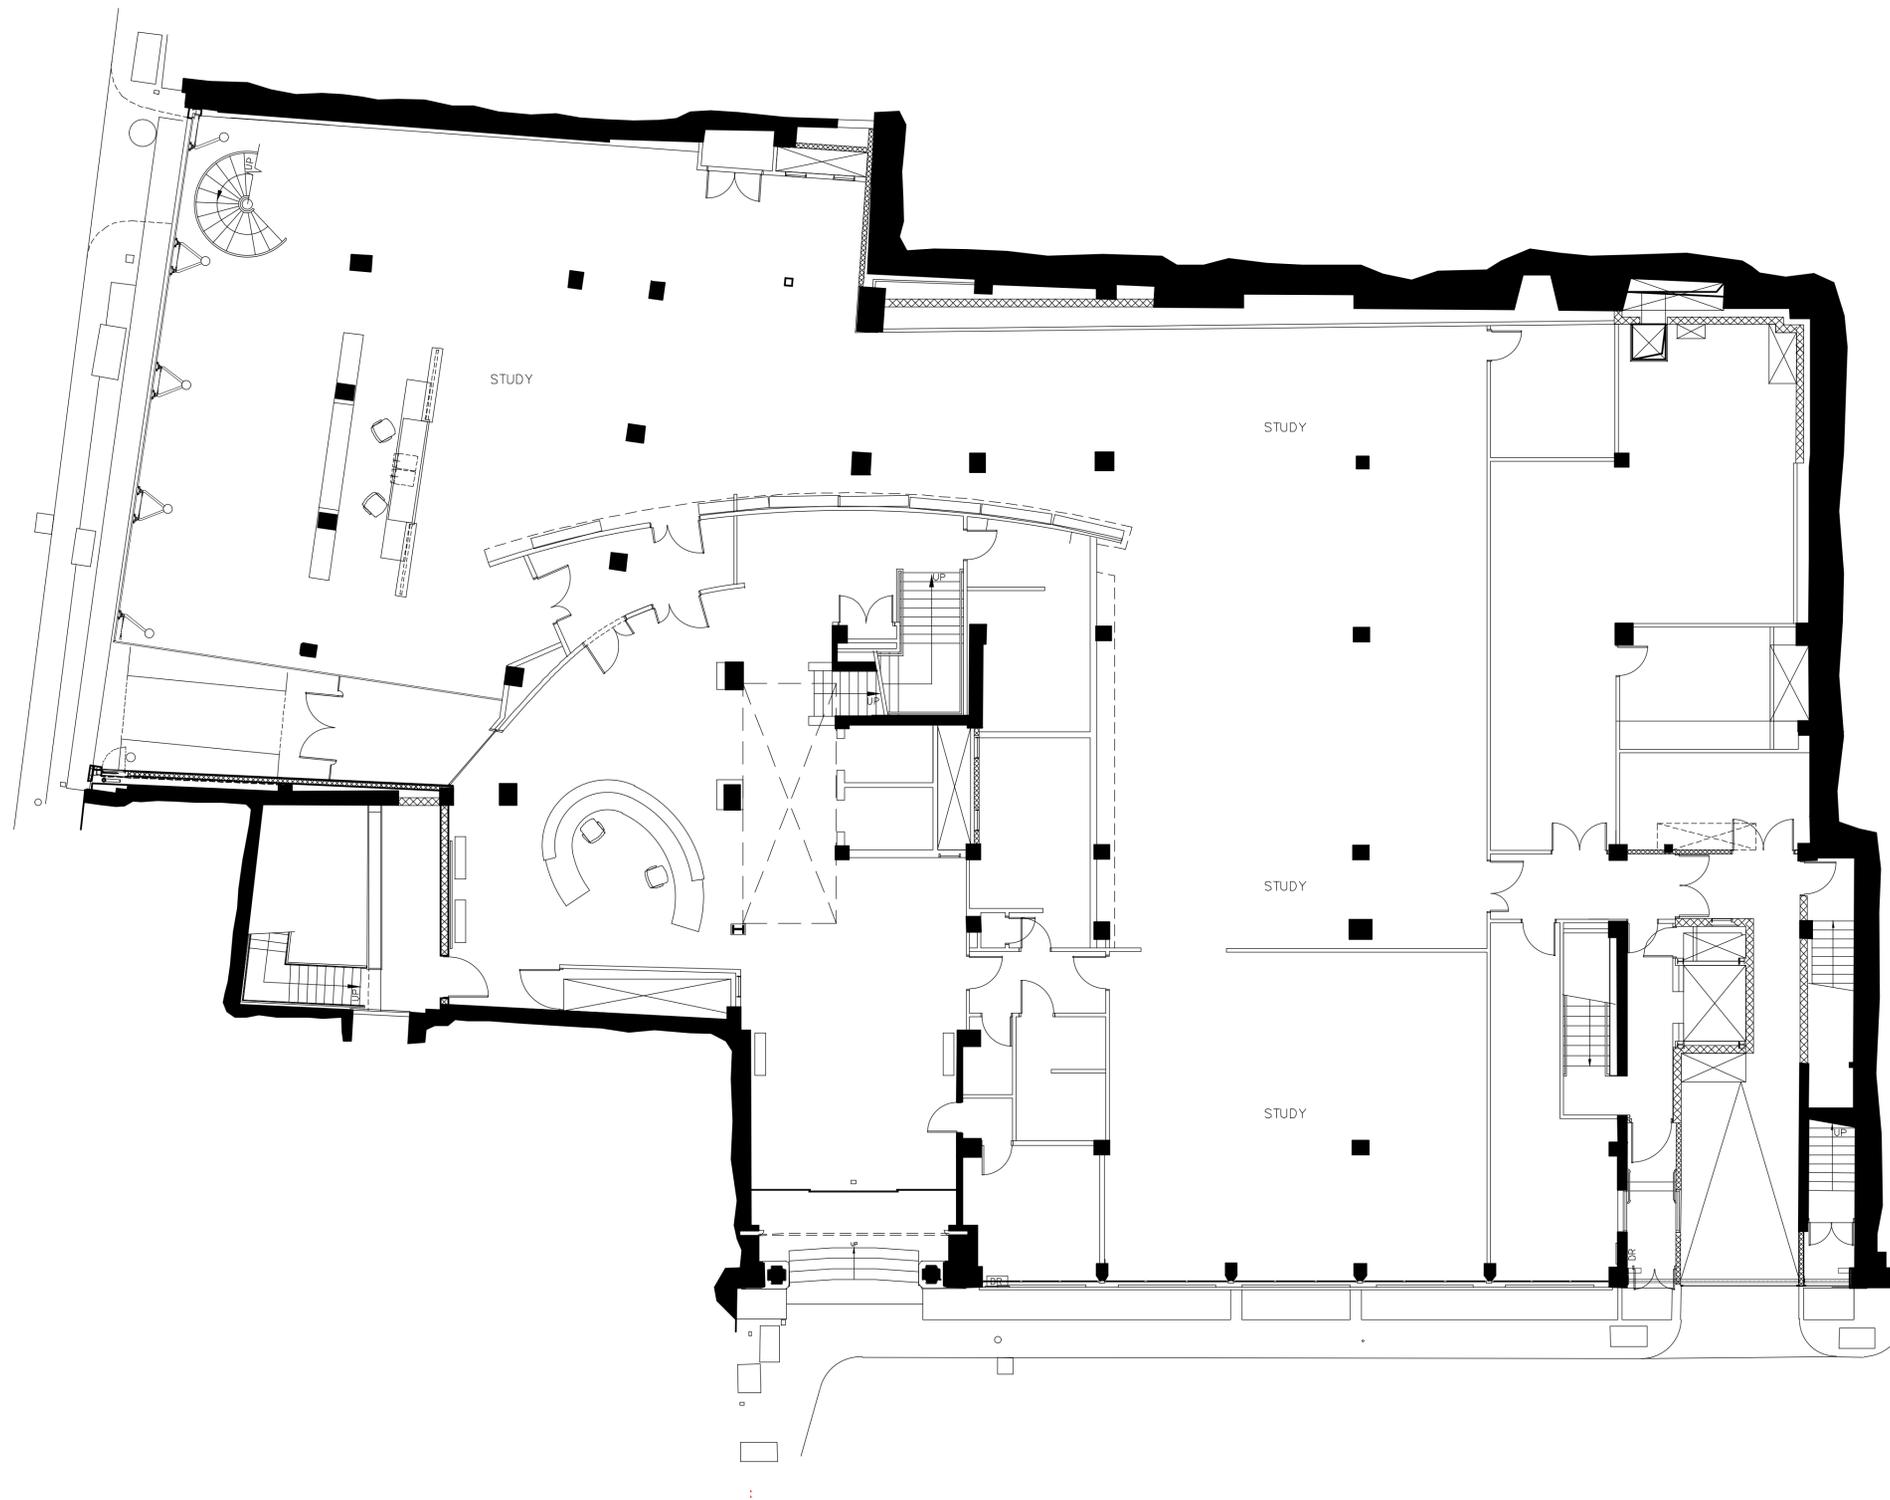

Rev	Date	Revisions	By	Ch'd

Drawing Status  
**IN PROGRESS**

Project Title  
New Century House  
68-70 Red Lion St. London

Drawing title  
Ground Floor Plan

Sheet	Scale	Date	Drawn	Ch'd
A1	1:100	04.11.11	MA	IM

Project no 2768	Rev /
Drawing no A200GR	Rev /

