
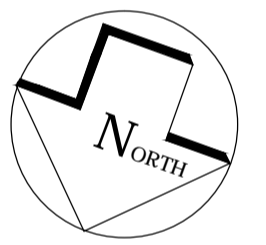


All discrepancies to be reported to ttsp.
Do not scale this drawing. All dimensions to be checked on site.

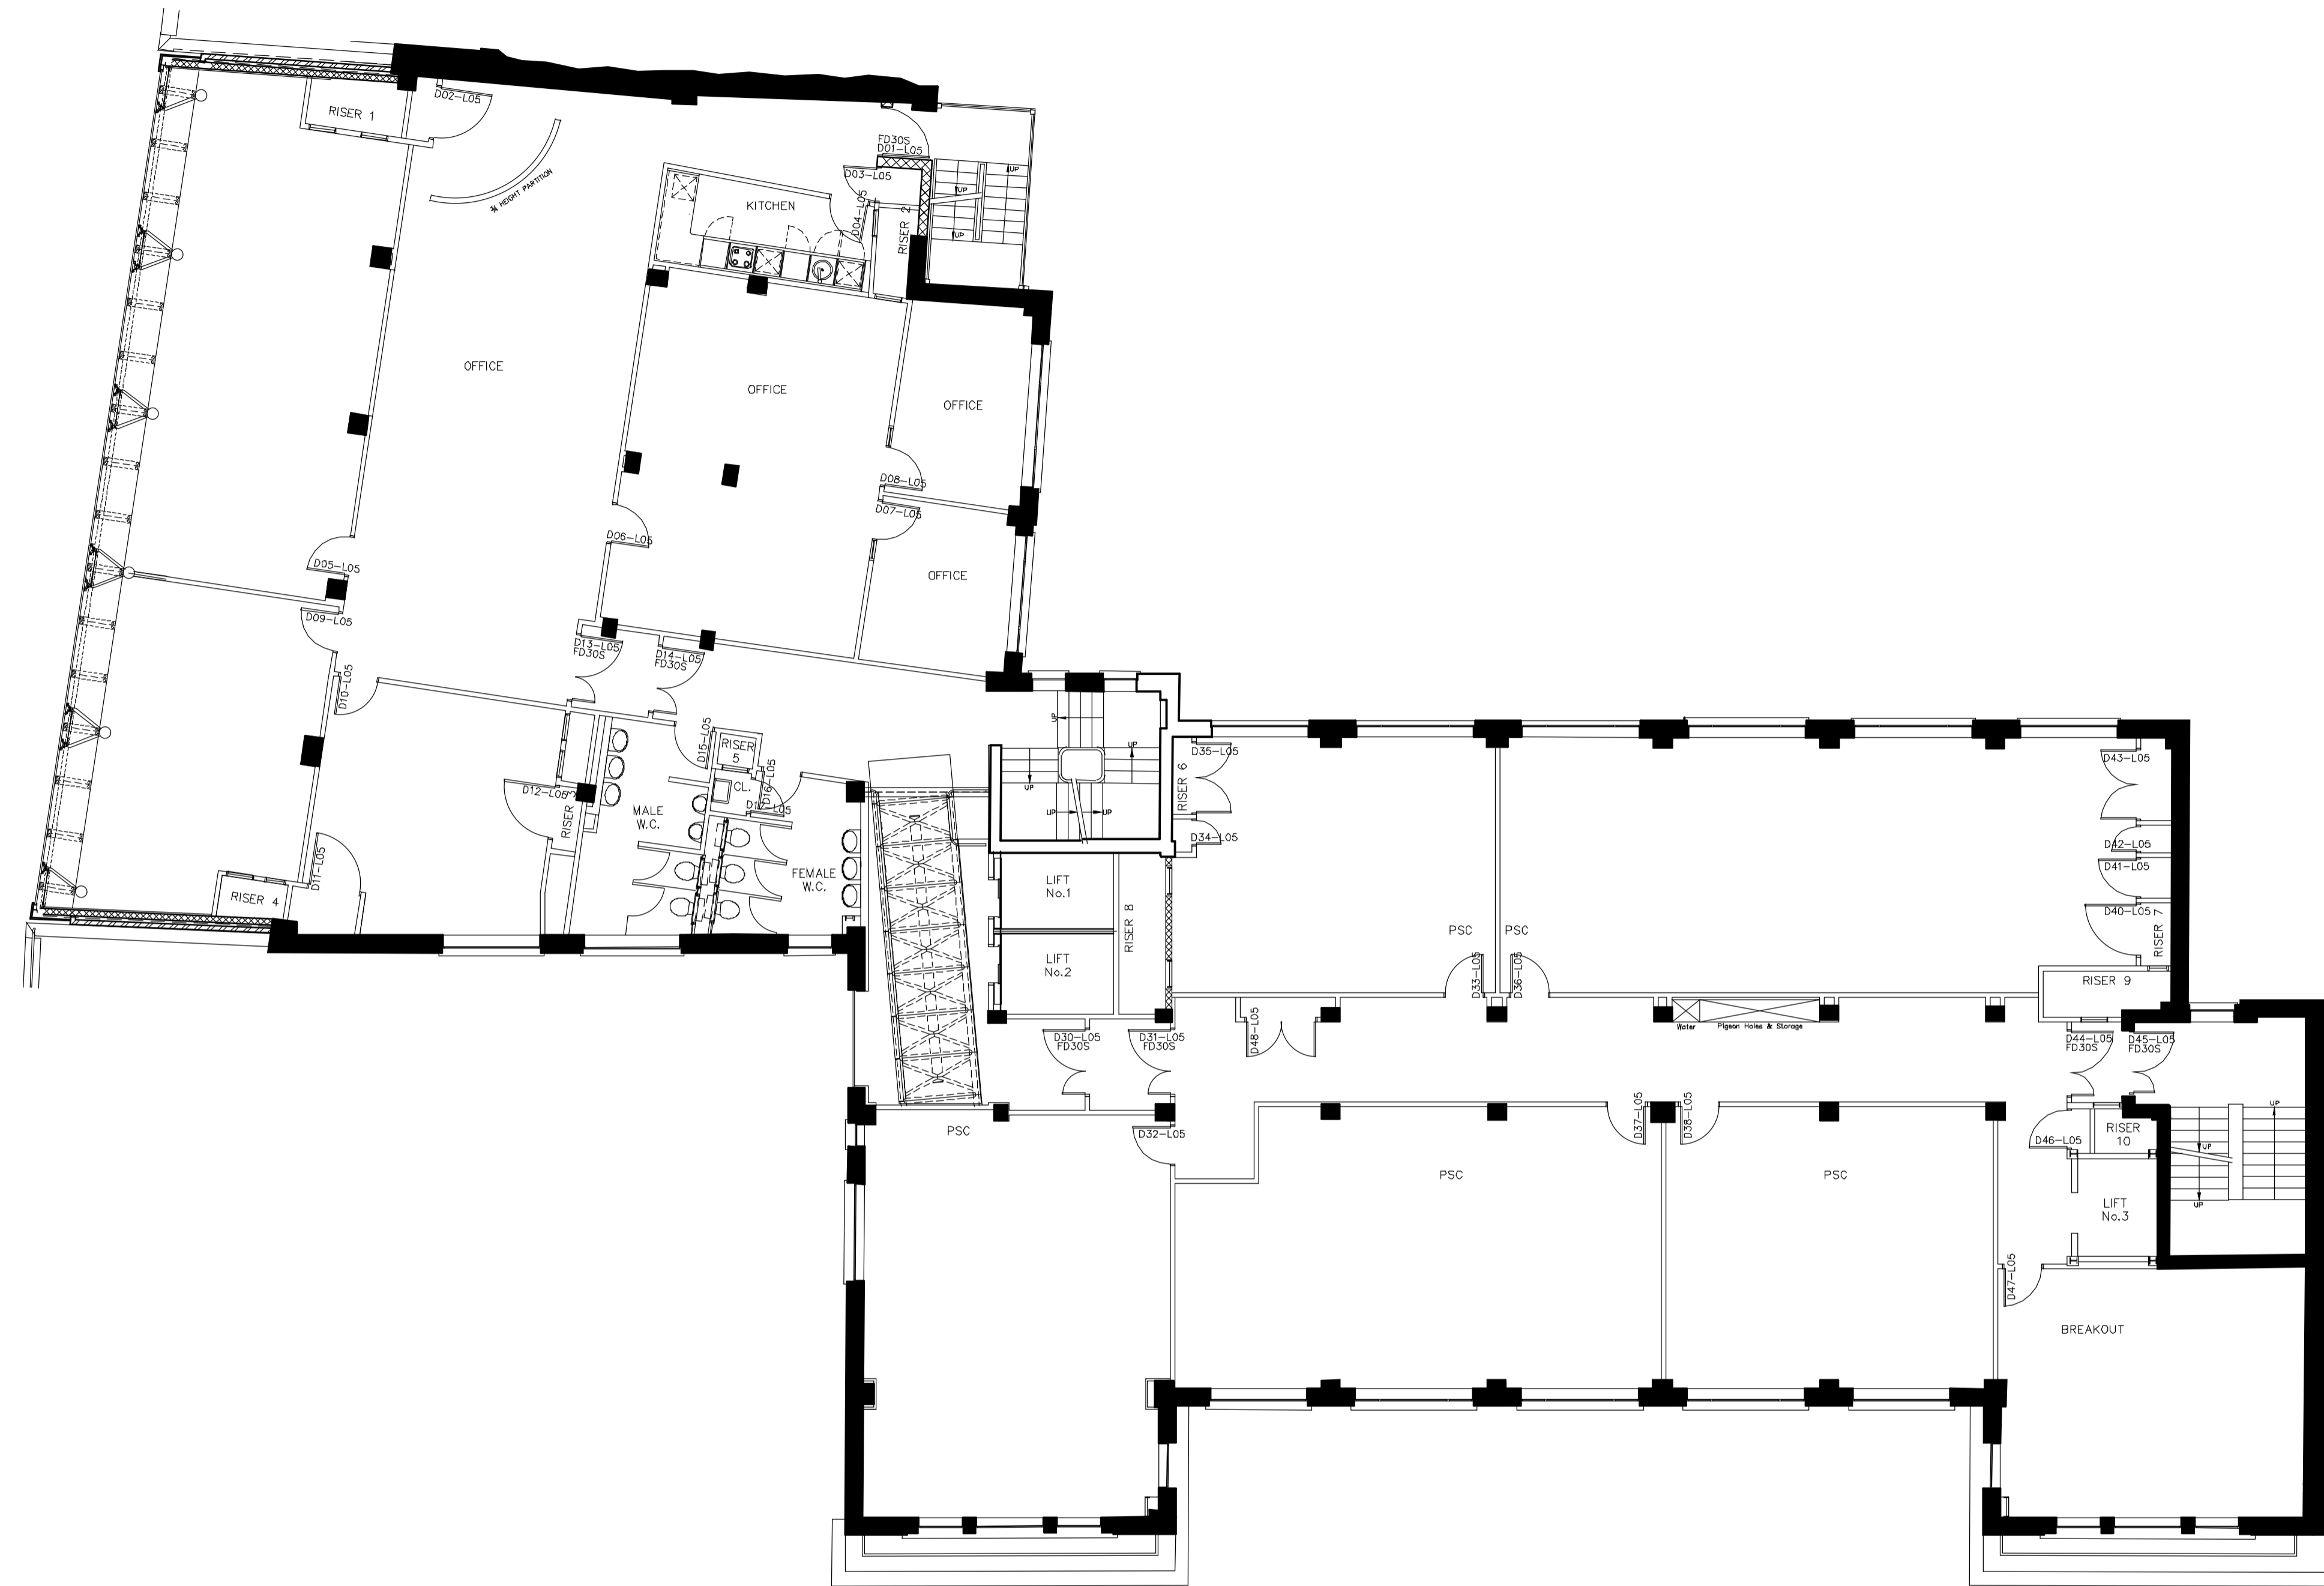

Rev	Date	Revisions	By	Ch'd

Drawing Status
IN PROGRESS

Project Title
New Century House
68-70 Red Lion St. London

Drawing title
Fifth Floor Plan

Sheet	Scale	Date	Drawn	Ch'd
A1	1:100	04.11.11	MA	IM

Project no 2768	
Drawing no A20005	Rev /

