
 



9 Maresfield Gardens

MOURNE HOUSE

17 Maresfield Gardens

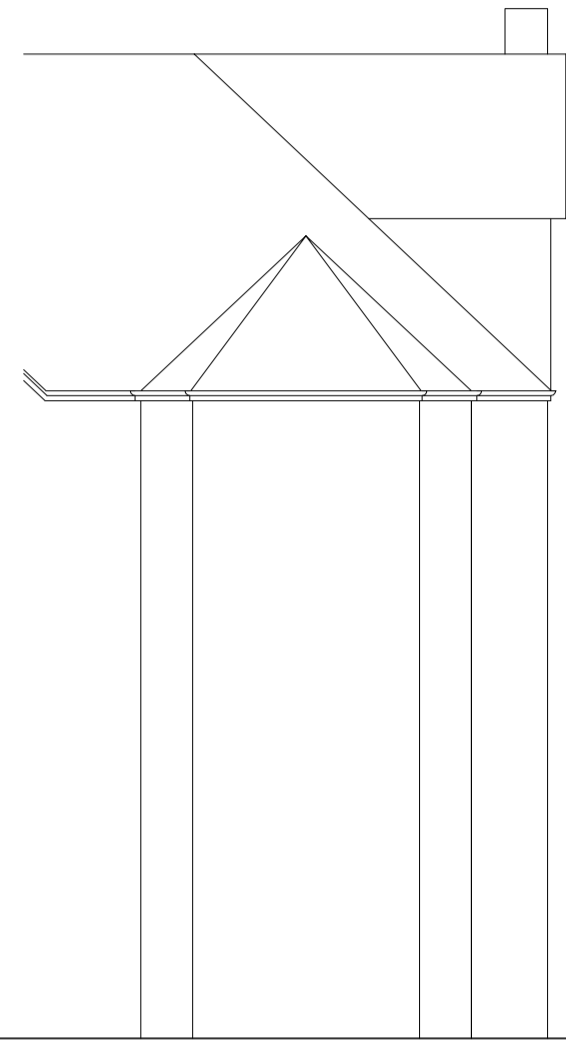

EAST ELEVATION TO MARESFIELD GARDENS

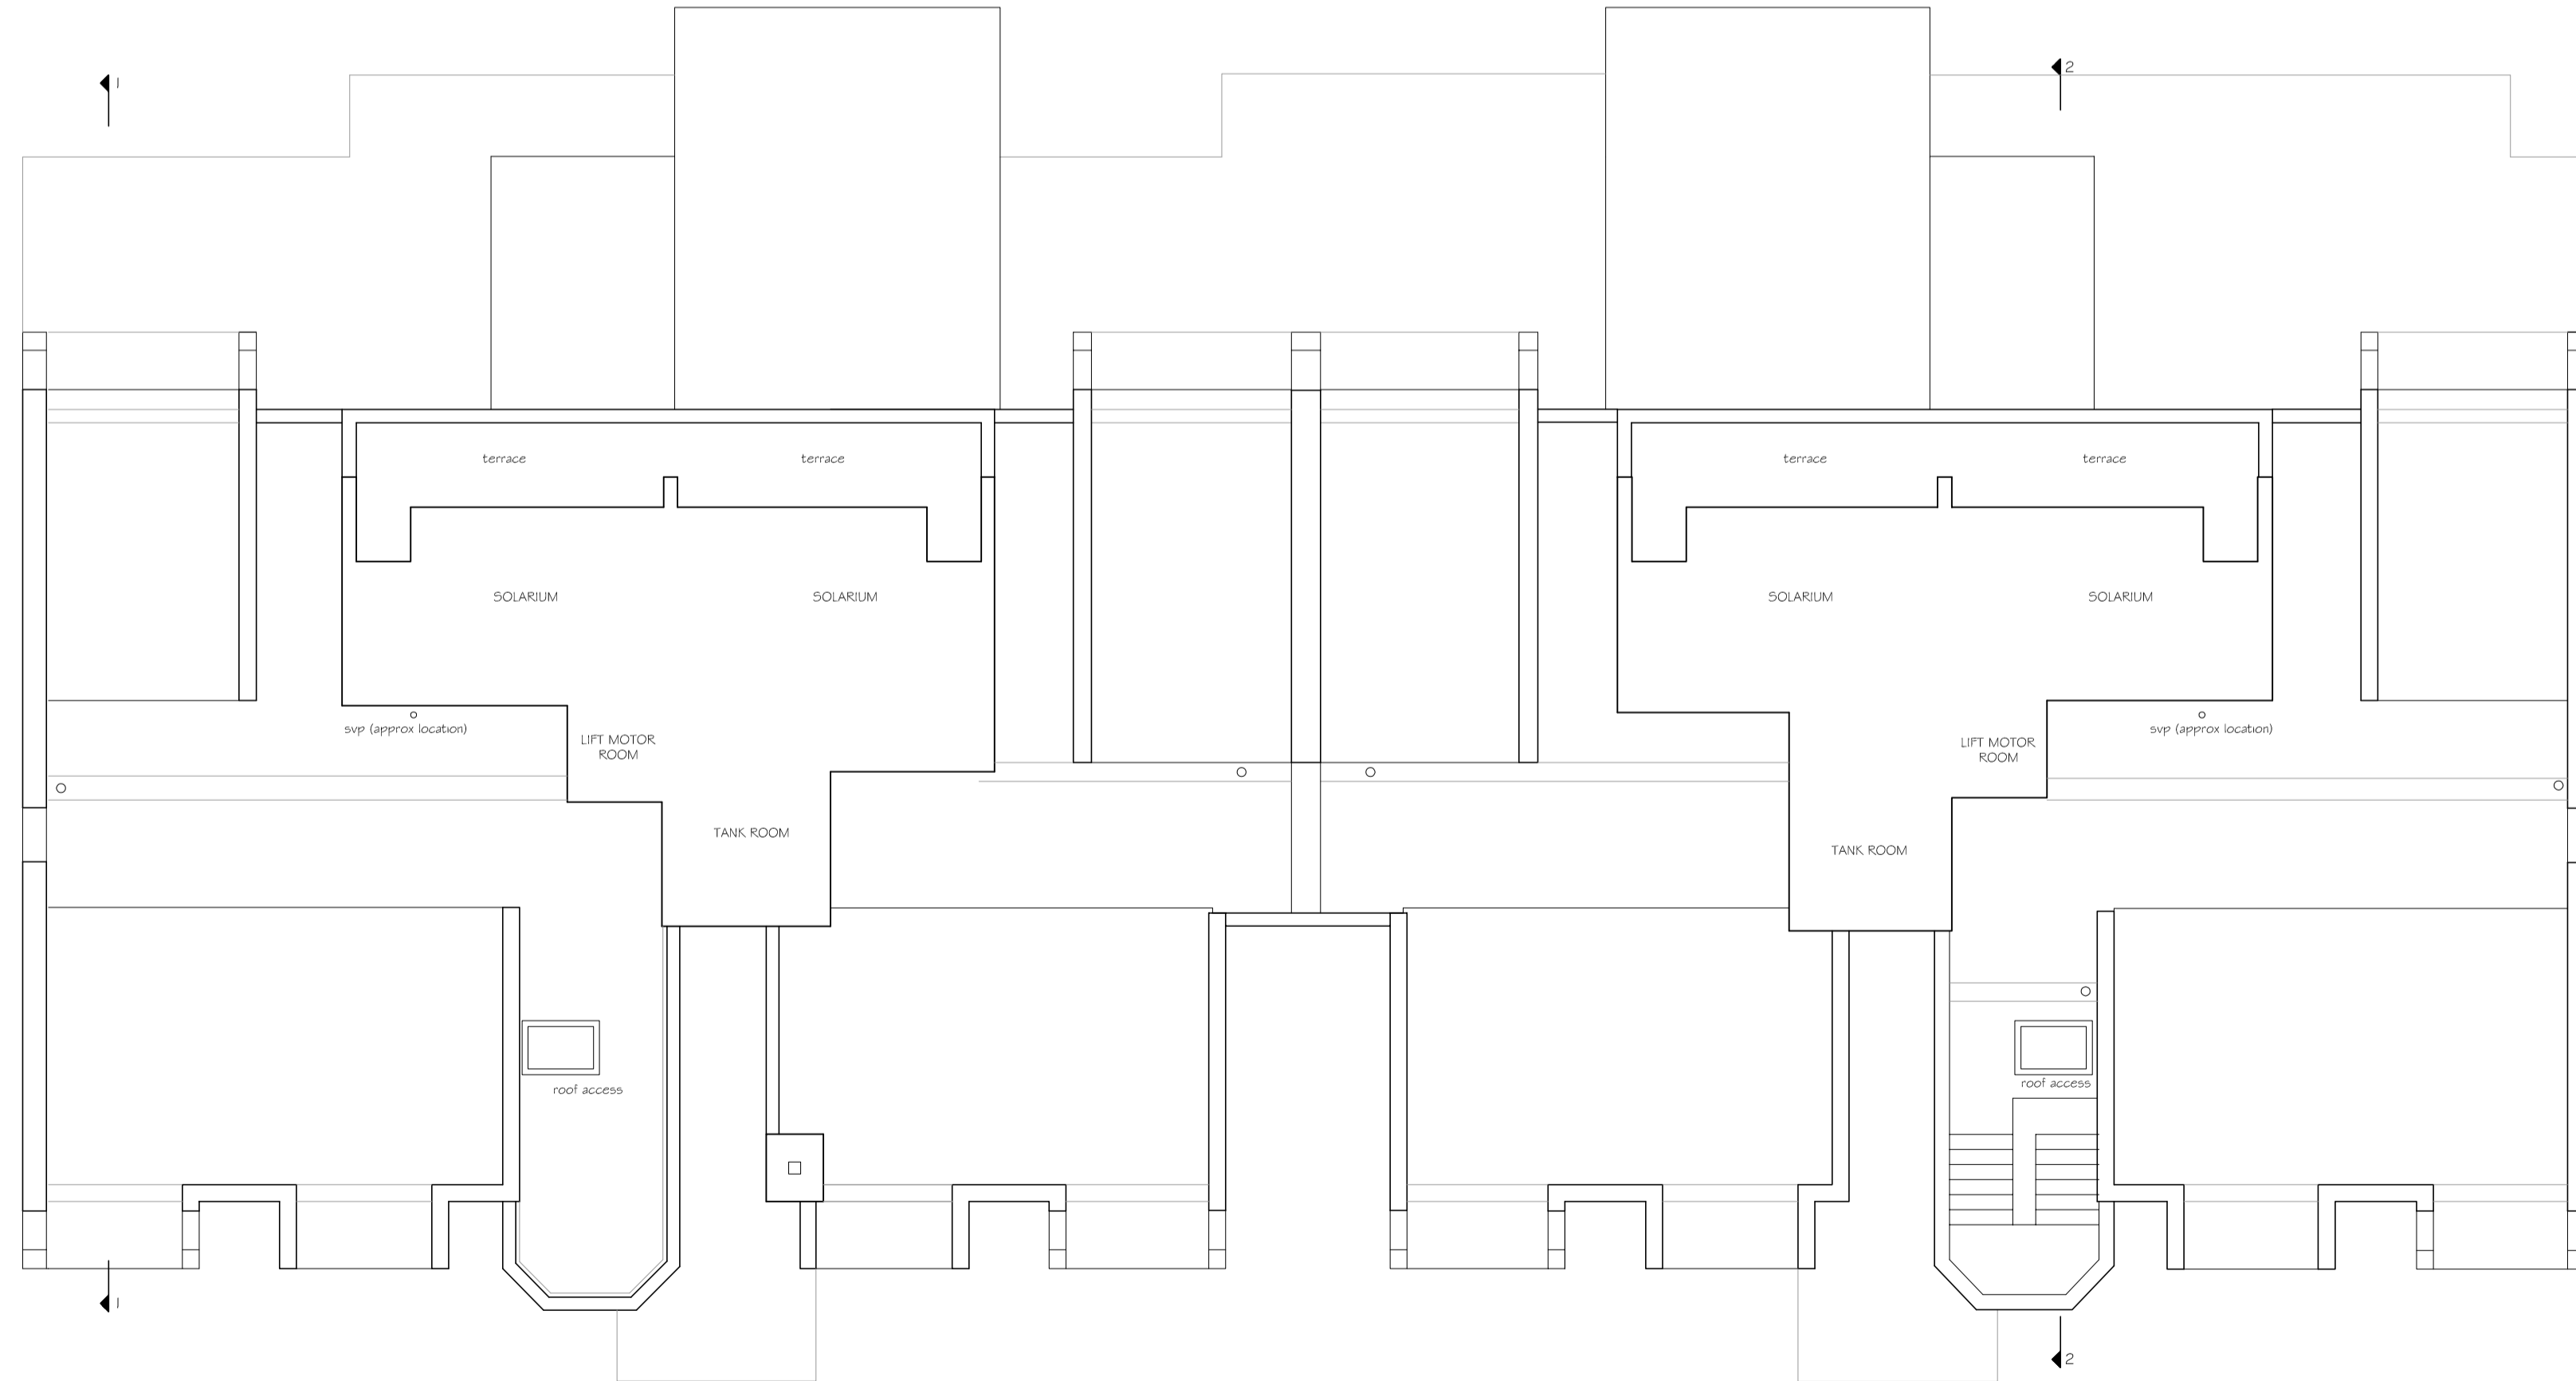

ROOF LAYOUT



Revision _____ Date _____

Peter Newson Associates Ltd
 Chartered Architects
 The Old Reading Room, 32 High Road
 Essendon, Hatfield, Herts, AL9 6HW
 Tel: 01707 276595 Fax: 01707 260024

Job Title
Mourne House
 Maresfield Gardens
 London NW3

Drawing Title
Existing Roof Plan & Front Elevation

Date **February 2011** Scale **1:100**

Job No **575** Drawing No **02**

Copyright (c) _____ Do Not Scale