



9 Maresfield Gardens


17 Maresfield Gardens

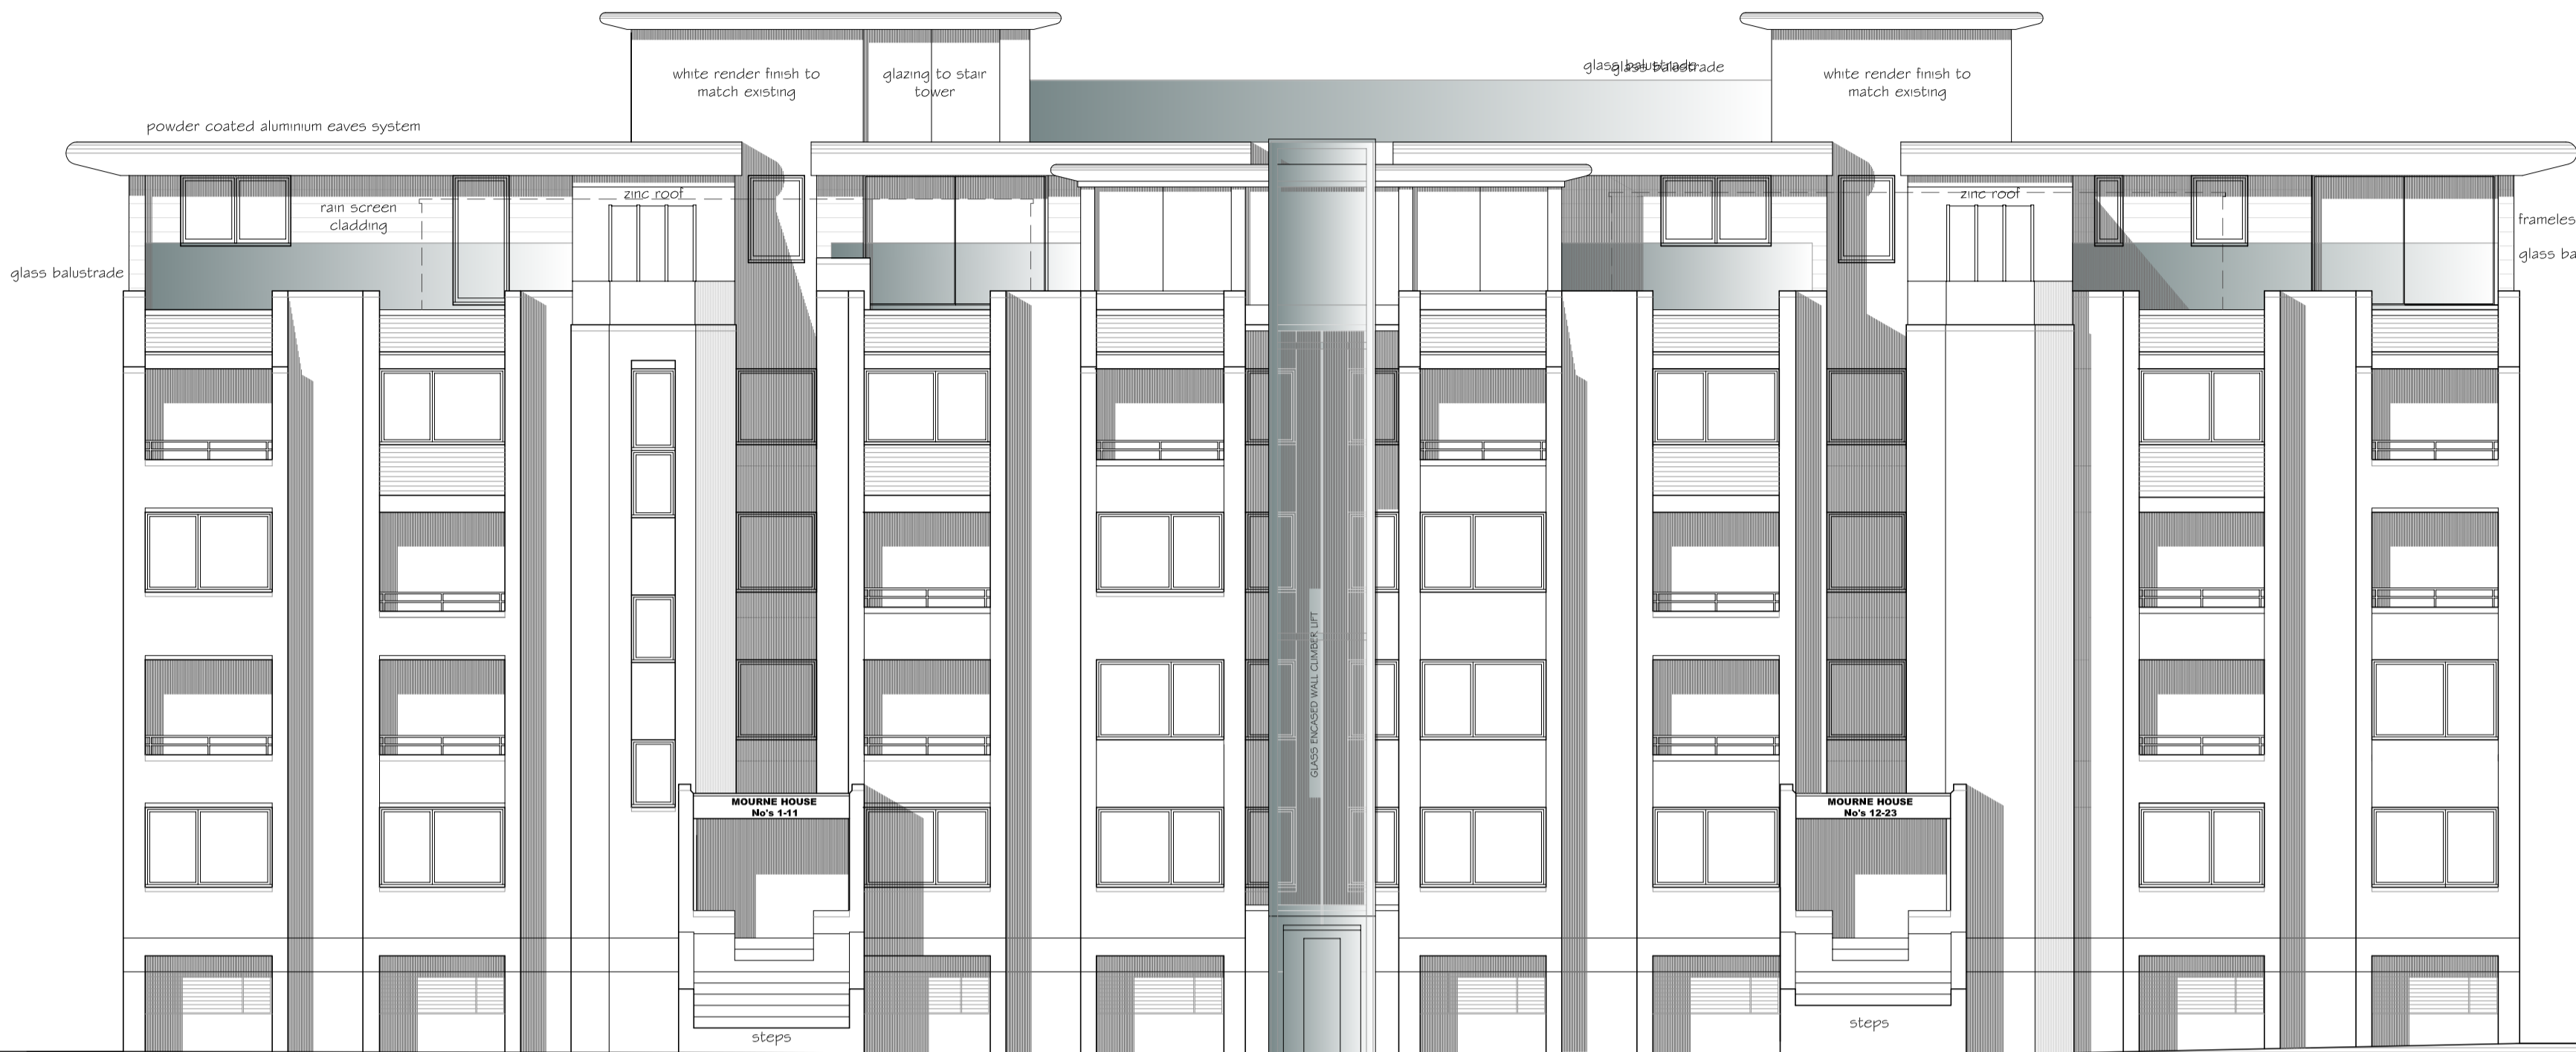


EAST ELEVATION TO MARESFIELD GARDENS

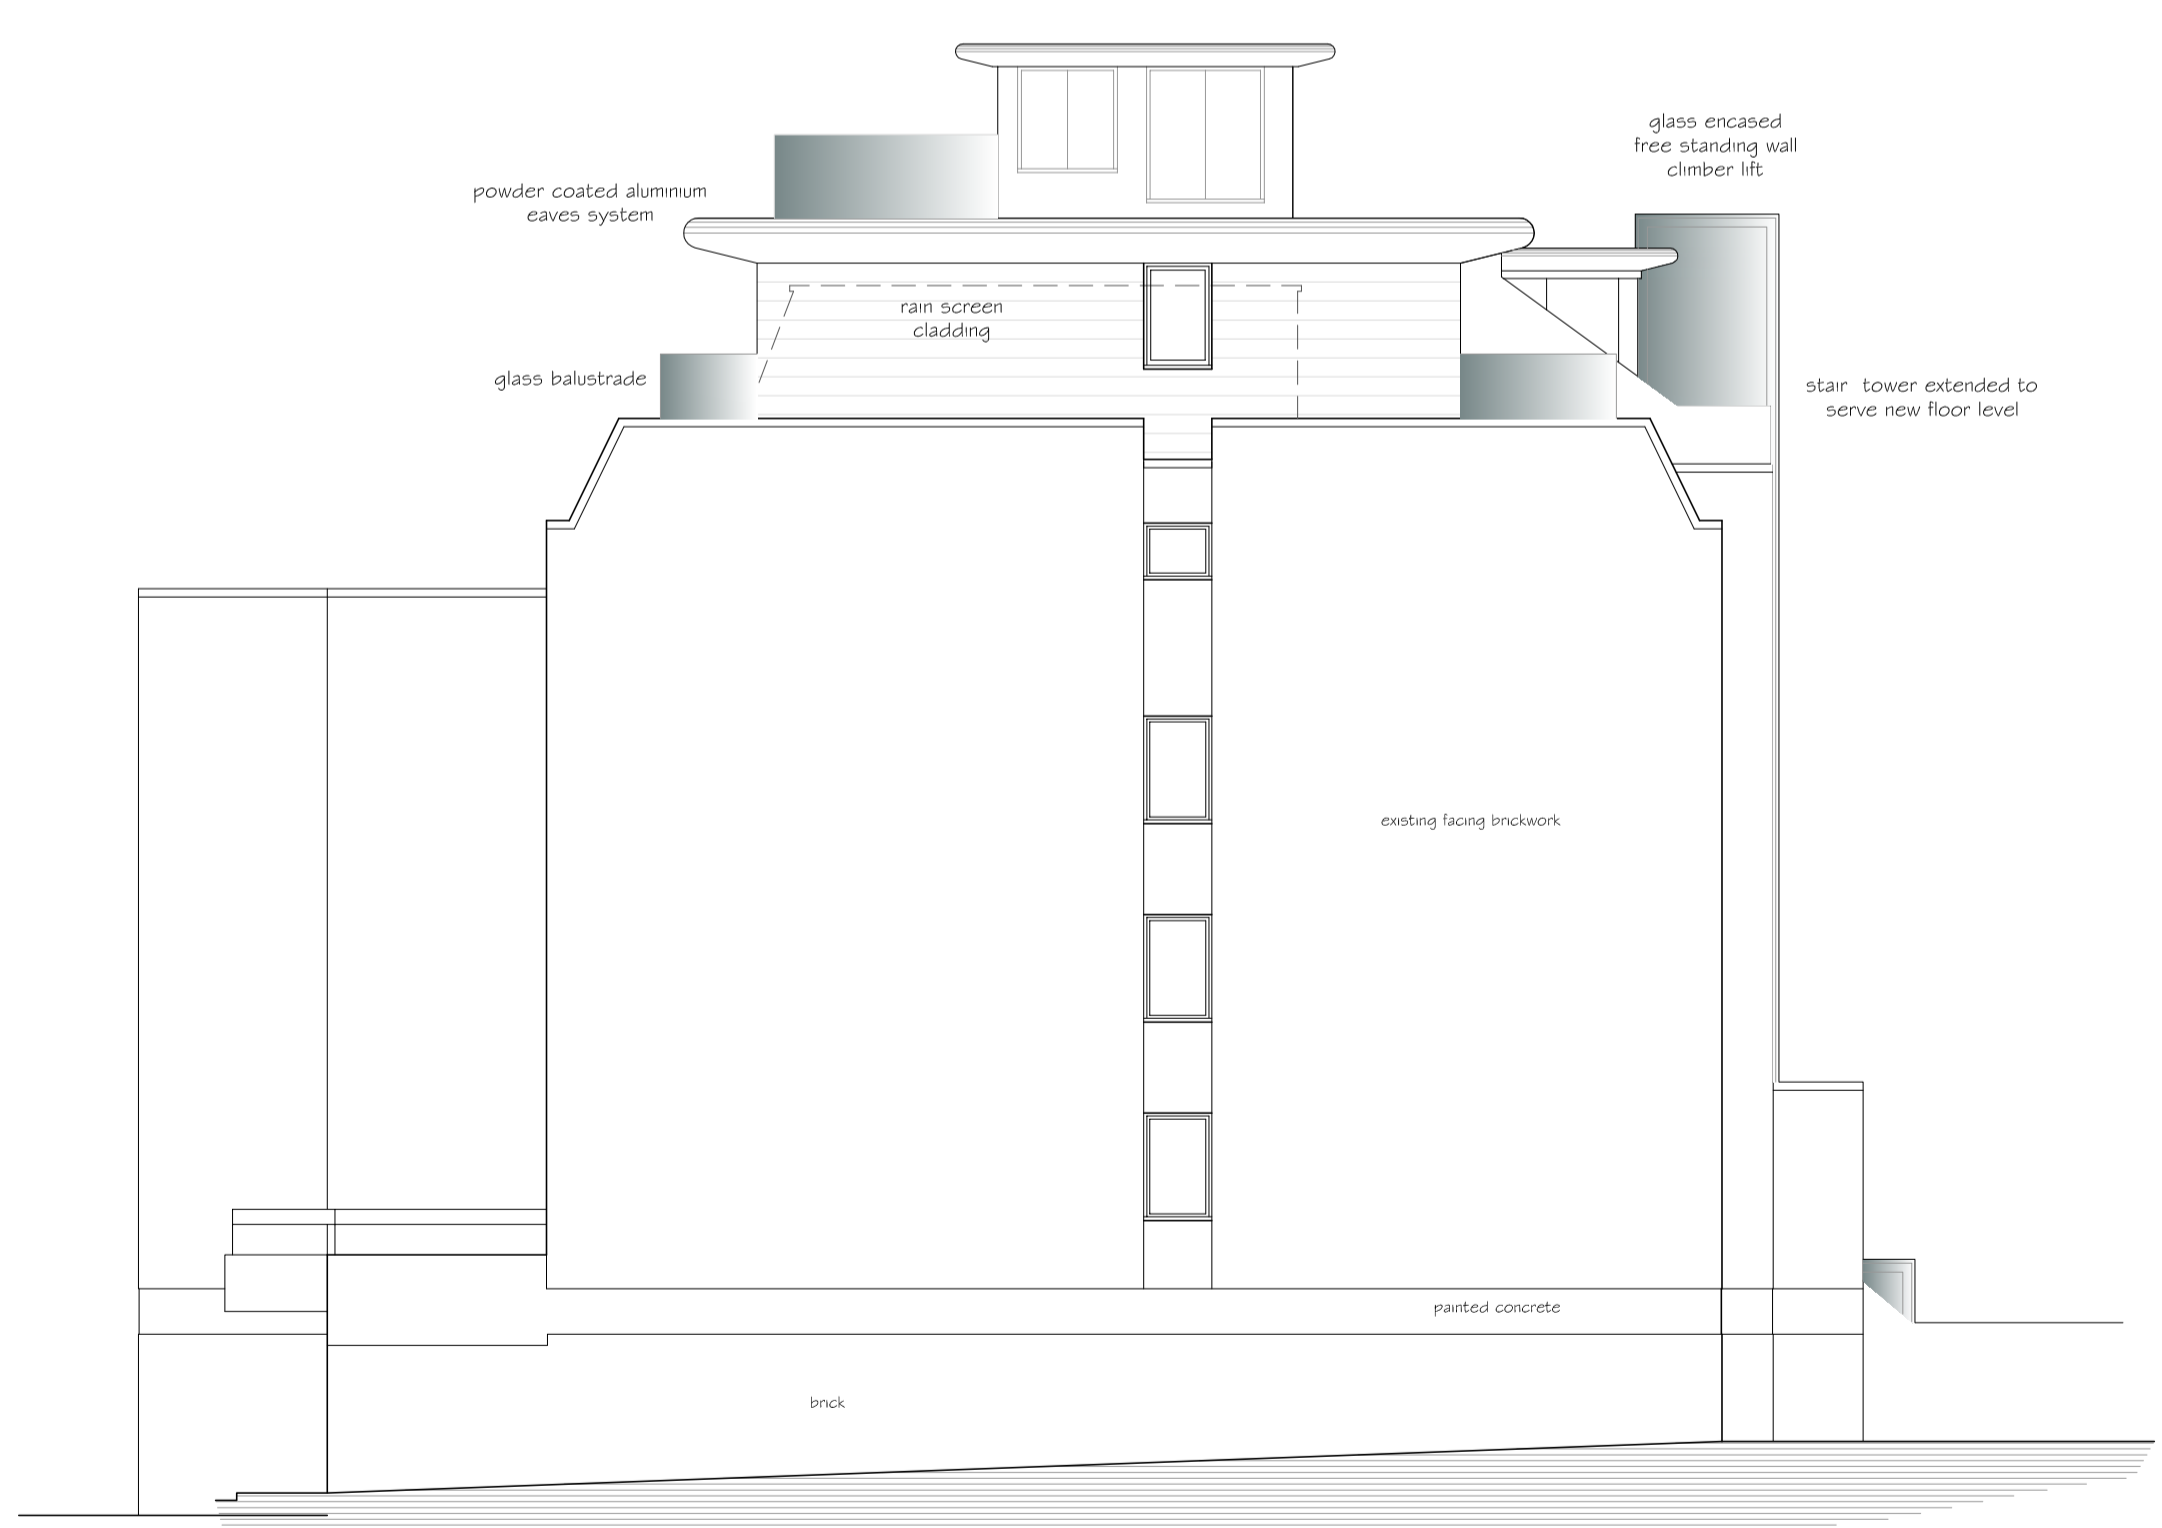

SOUTH ELEVATION

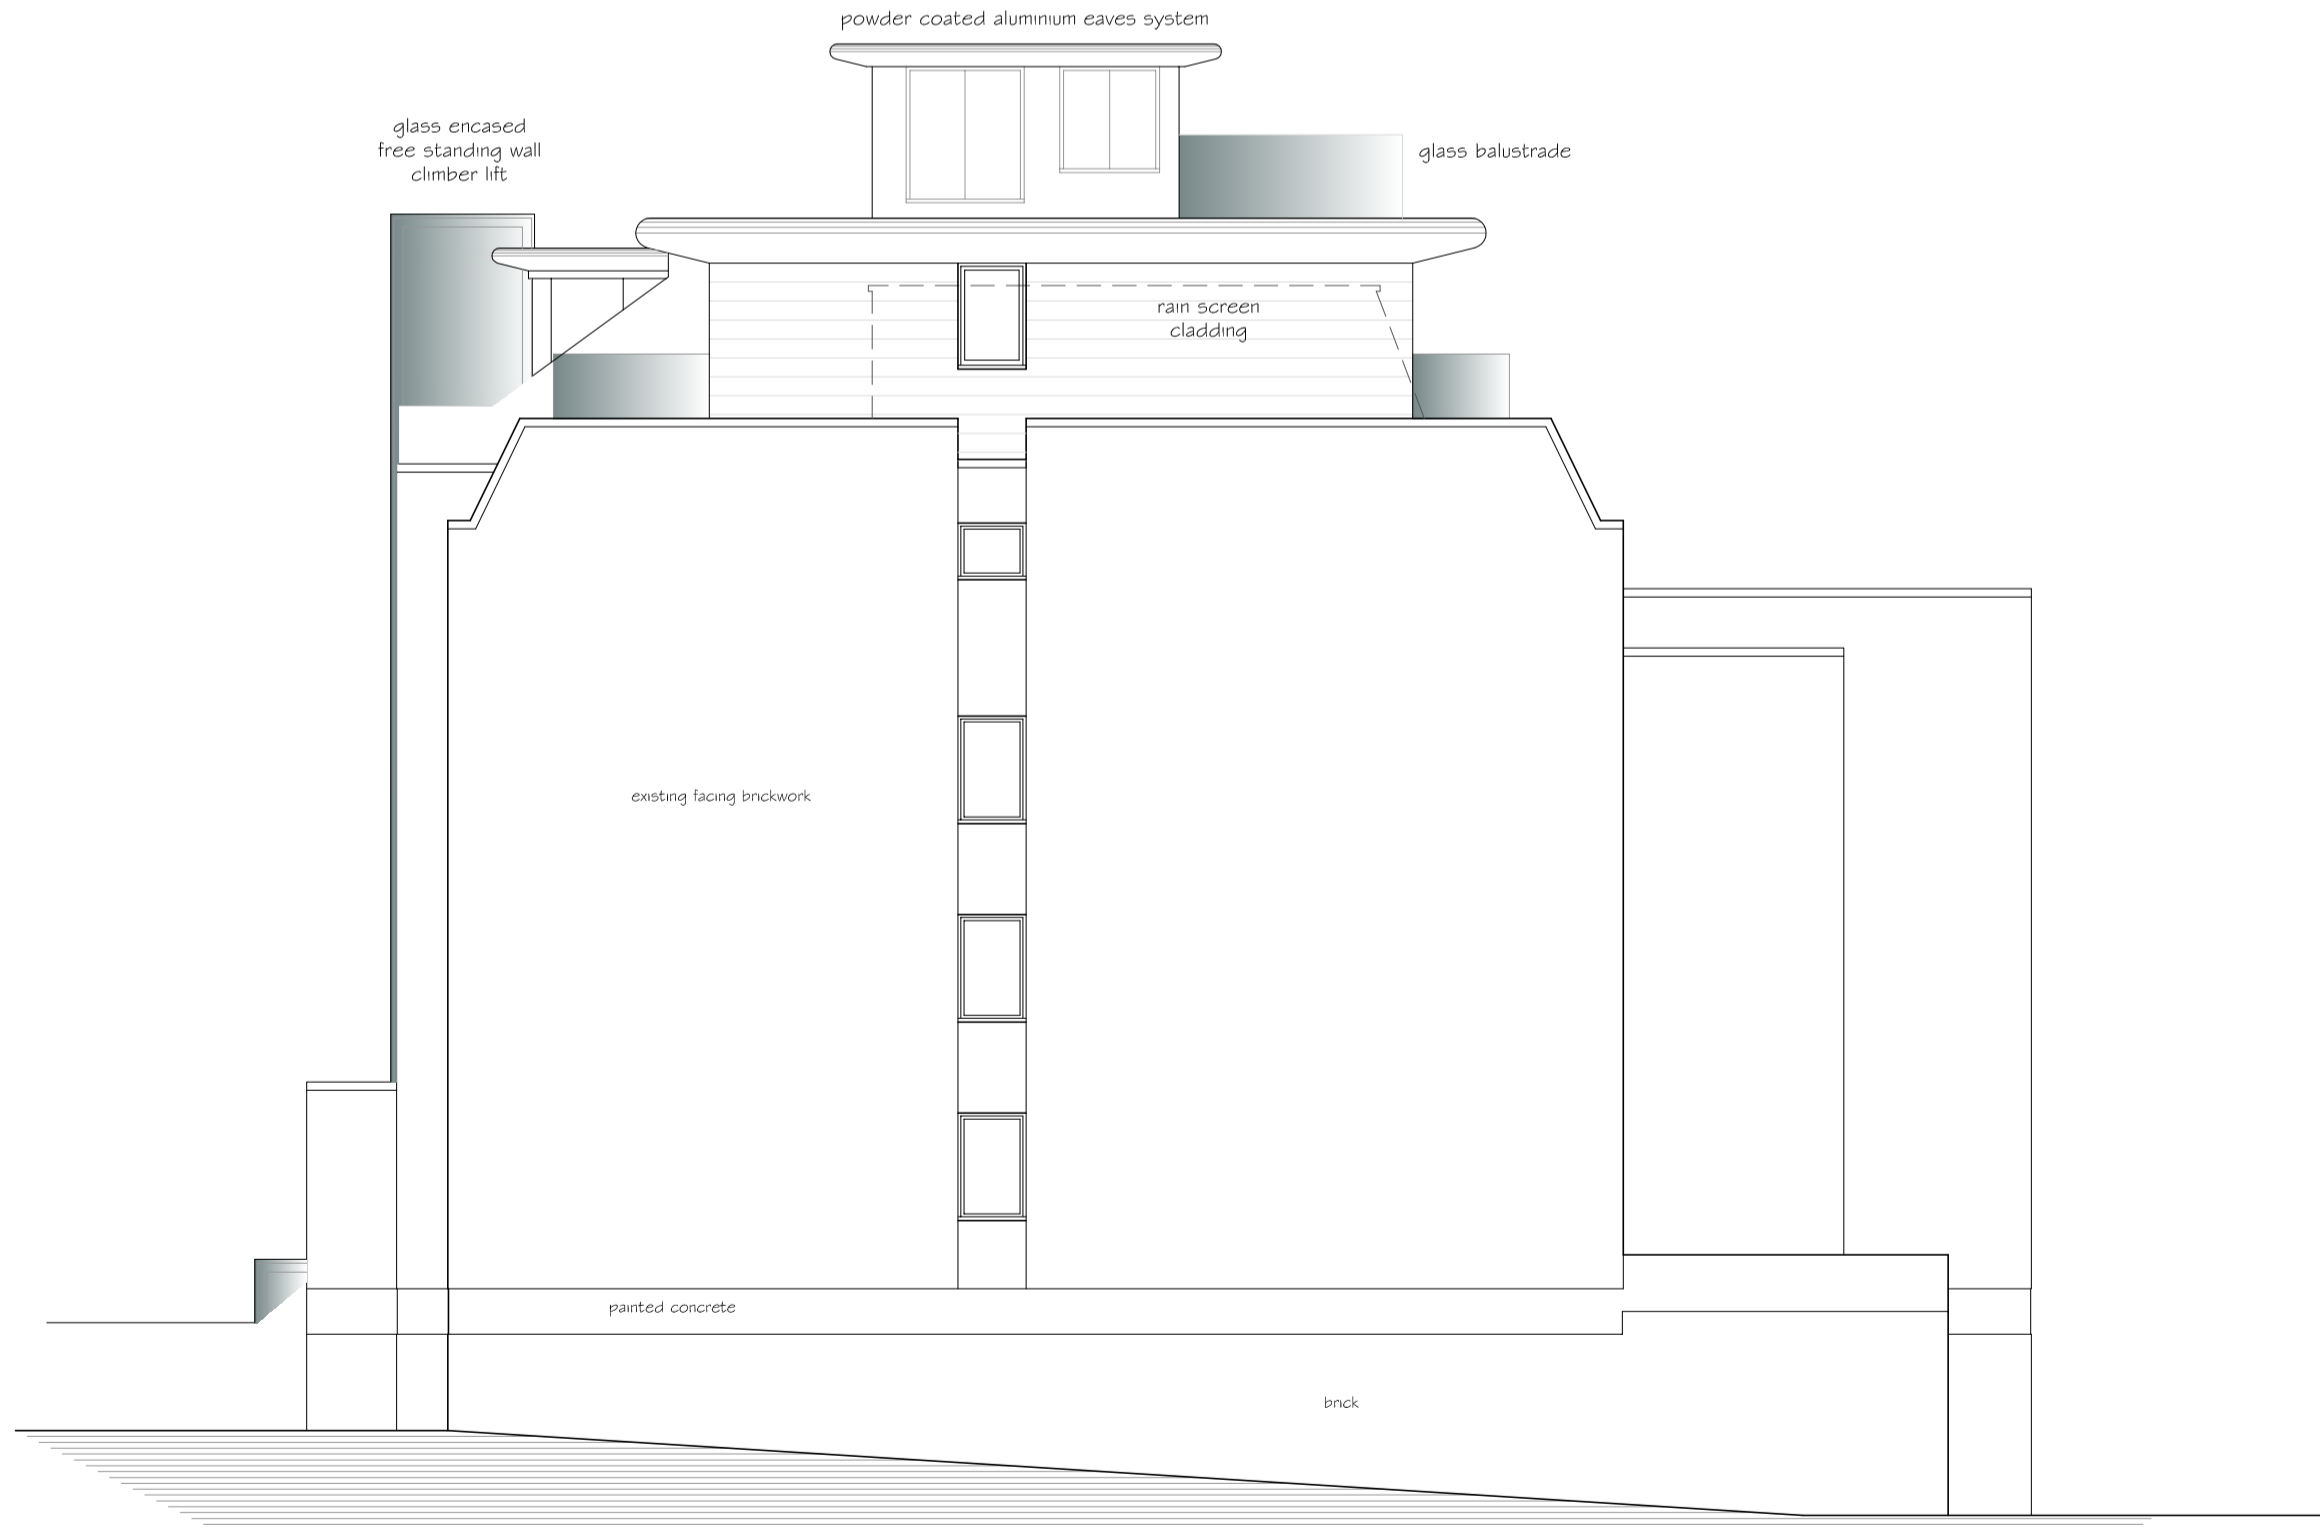

NORTH ELEVATION

 

Revision _____ Date _____

Peter Newson Associates Ltd
 Chartered Architects
 The Old Reading Room, 32 High Road
 Essendon, Hatfield, Herts, AL9 6HW
 Tel: 01707 276595 Fax: 01707 260024

Job Title
Mourne House
Maresfield Gardens
London NW3

Drawing Title	
Proposed Front & Side Elevations	
Date	Scale
August 2011	1:100
Job No	Drawing No
575	12
Copyright (c)	Do Not Scale