


Existing Indicative Rear Elevation

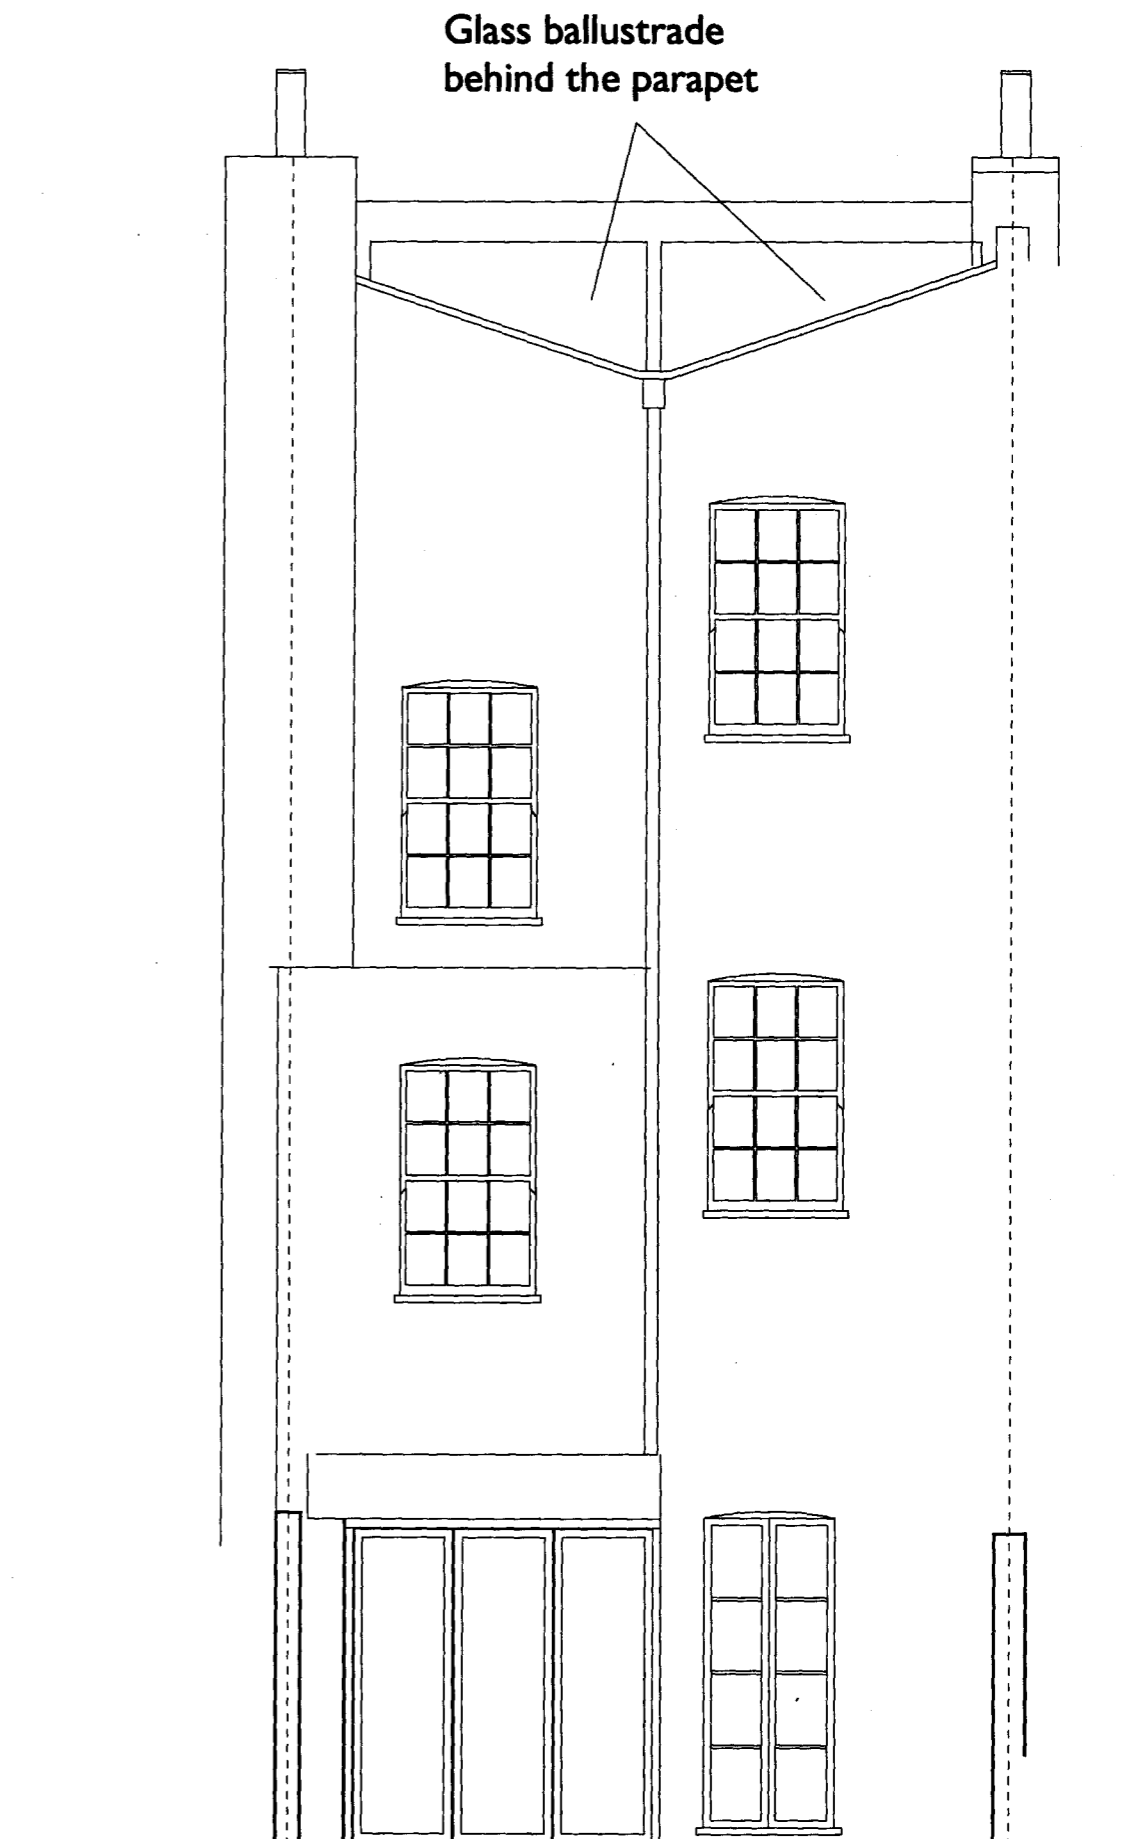

Proposed Indicative Rear Elevation

**MARTINS CAMISULI** 62B GAISFORD STREET, LONDON NW5 2EH. TEL/FAX: 020 7267 8576 E-MAIL: sebastian.camisuli@martiniscamisuli.co.uk

14 Ascham Street

DRWG TITLE: Proposed roof terrace

Rev: A 261011 Roof line amended

DRWG NO: MC/AS/01

SCALE: 1:50

DATE: September 2011

DESIGN DRAWING FOR INFORMATION ONLY, AND IS NOT TO BE CONSTRUCTED FROM.  
ALL DIMENSIONS TO BE CHECKED ON SITE. THIS DRAWING IS COPYRIGHT