


STREET ELEVATION

REAR ELEVATION

SIDE ELEVATION

SIDE ELEVATION

SOUTH HILL PARK

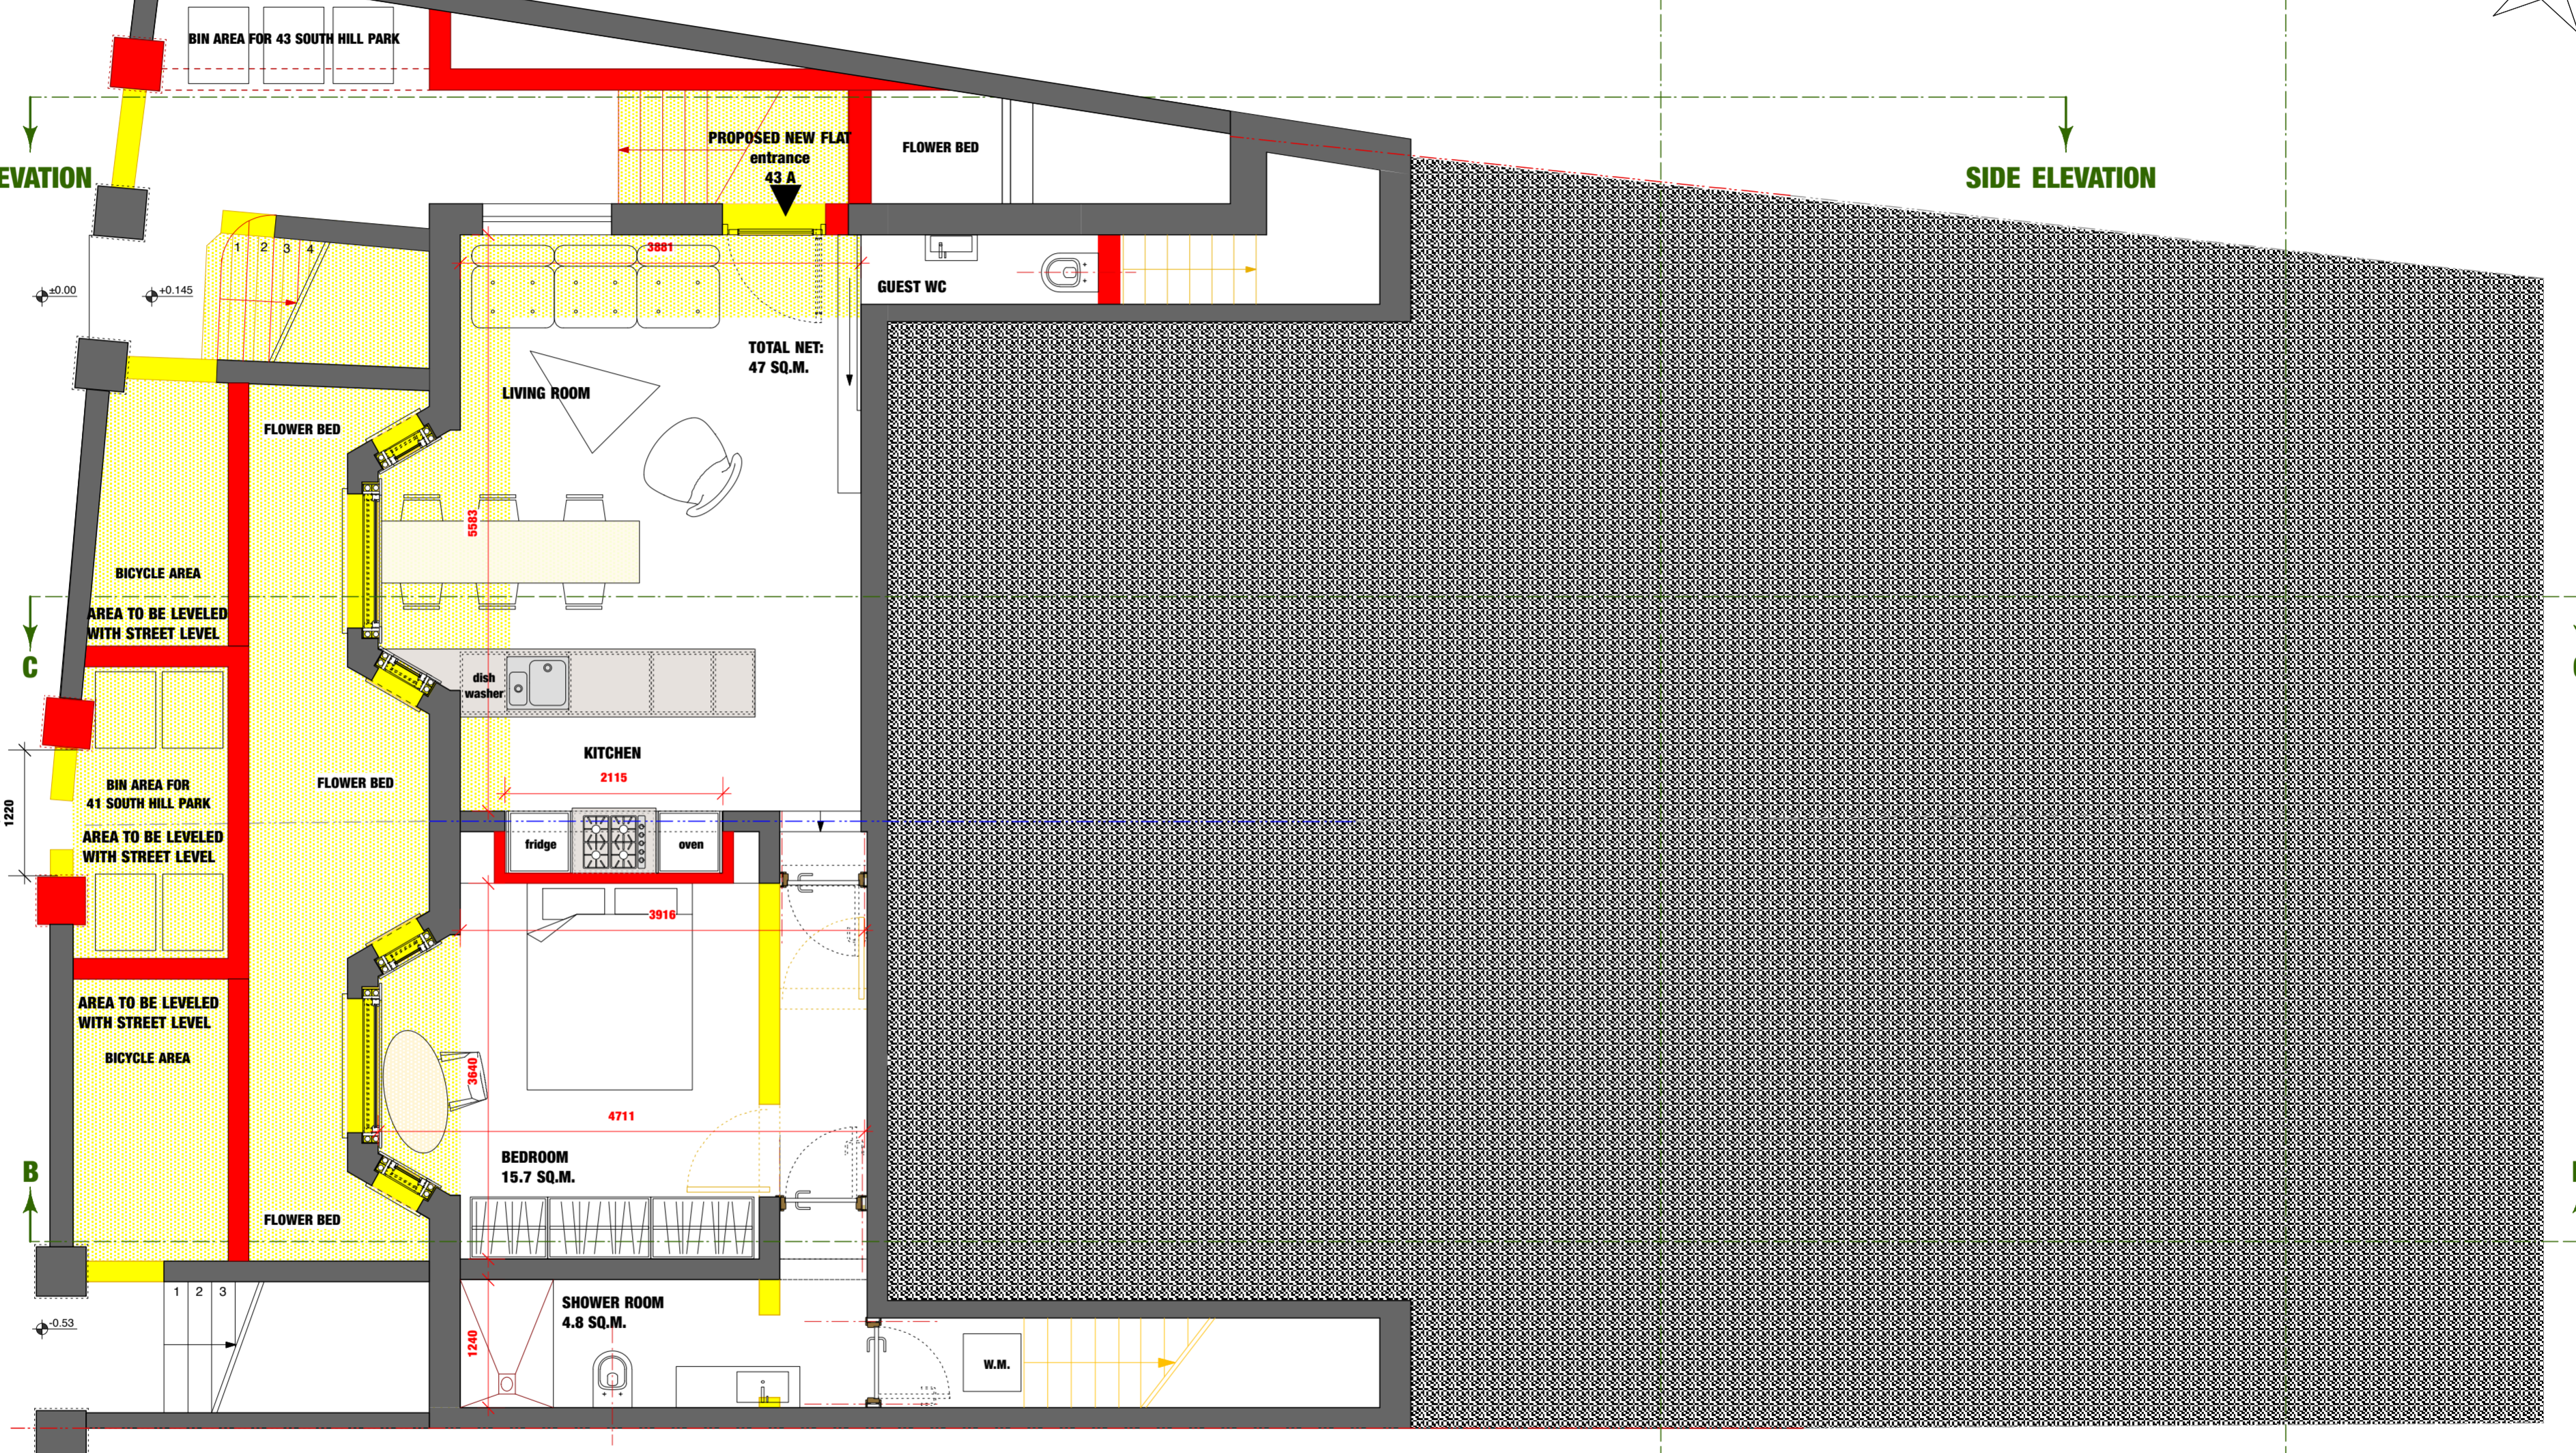

DO NOT SCALE DRAWINGS Contractors must verify all dimensions at the site before commencing any work or making any shop drawings. Submit quotation for any cost variation in the work shown here and await instructions.

**CLIENT :** REDCROFT INVESTMENTS  
**TITLE :** 12 - PROPOSED BASEMENT FLOOR PLAN

**PROJECT :** 41-43 SOUTH HILL PARK LONDON NW3  
**DRAWING NUMBER :** 41-43SouthHillPark@Camden  
 ■ - NEW BUILD    ■ - DEMOLITION

**DATED :** 19/10/2011  
**SCALE :** 1:50  
 (when printed in A2 format)