

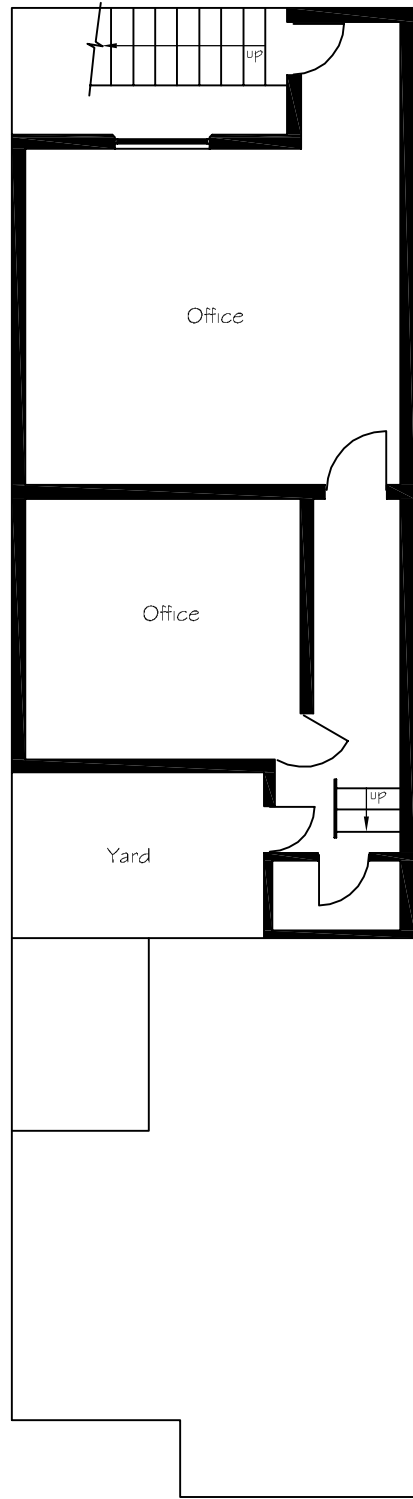



Scale bar to indicate page size (cm) 1:1

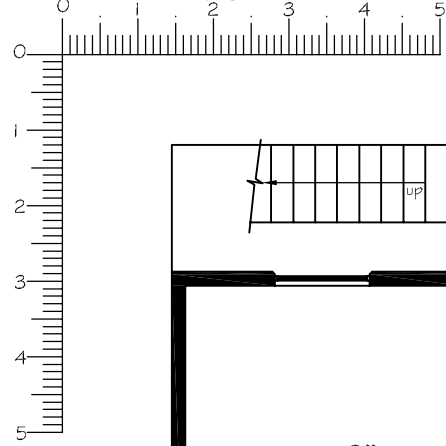


Basement

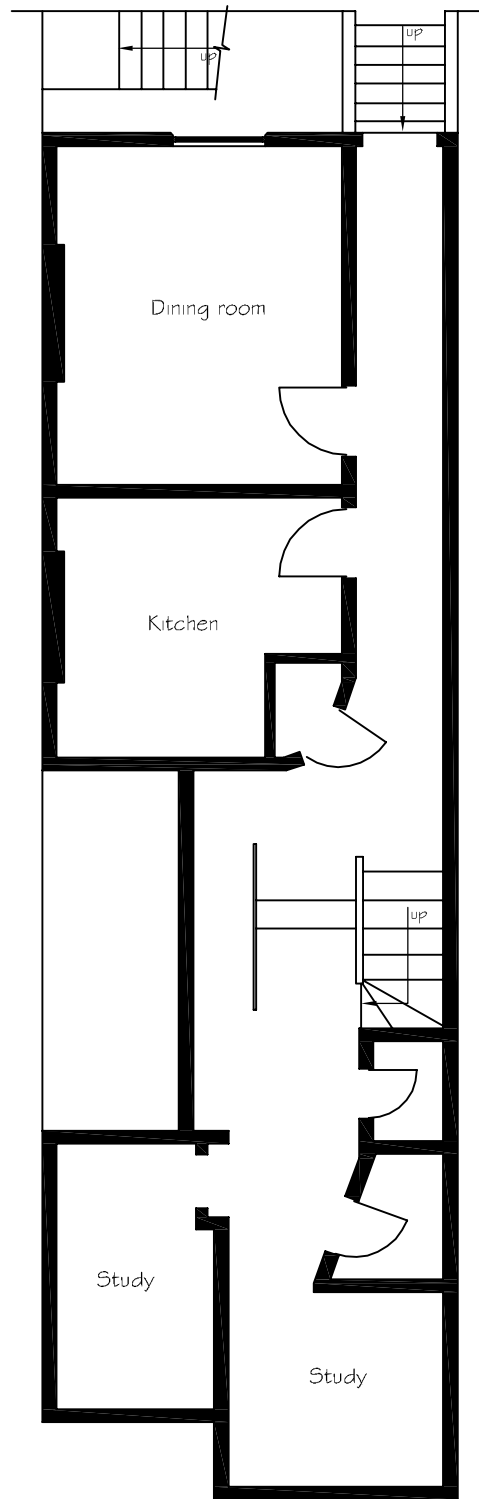


Ground Floor

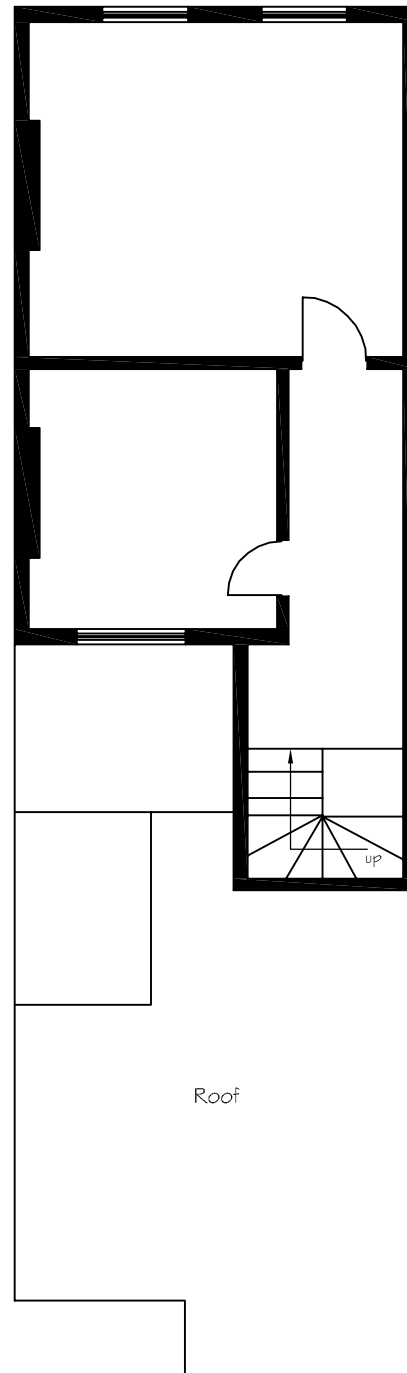

First Floor

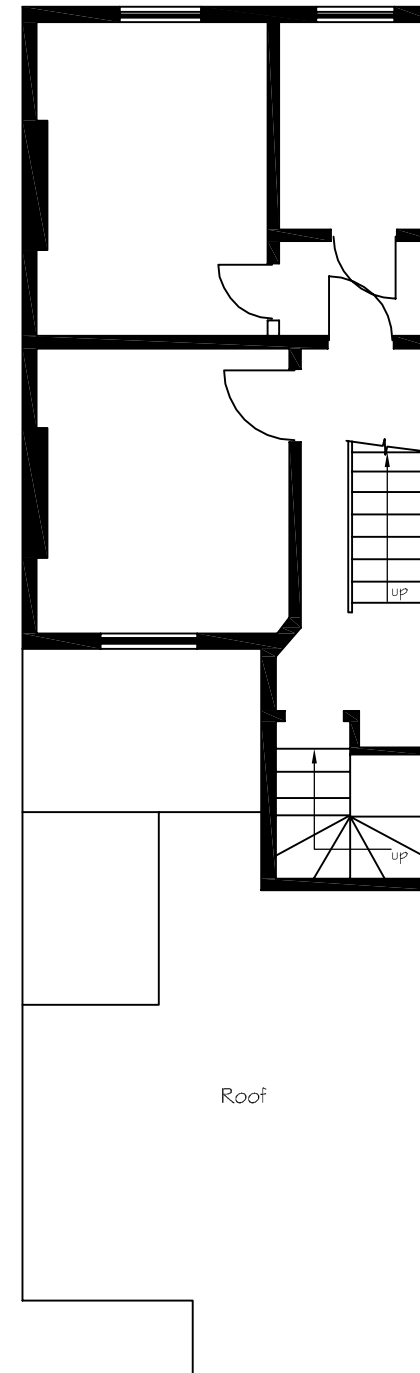

Second Floor

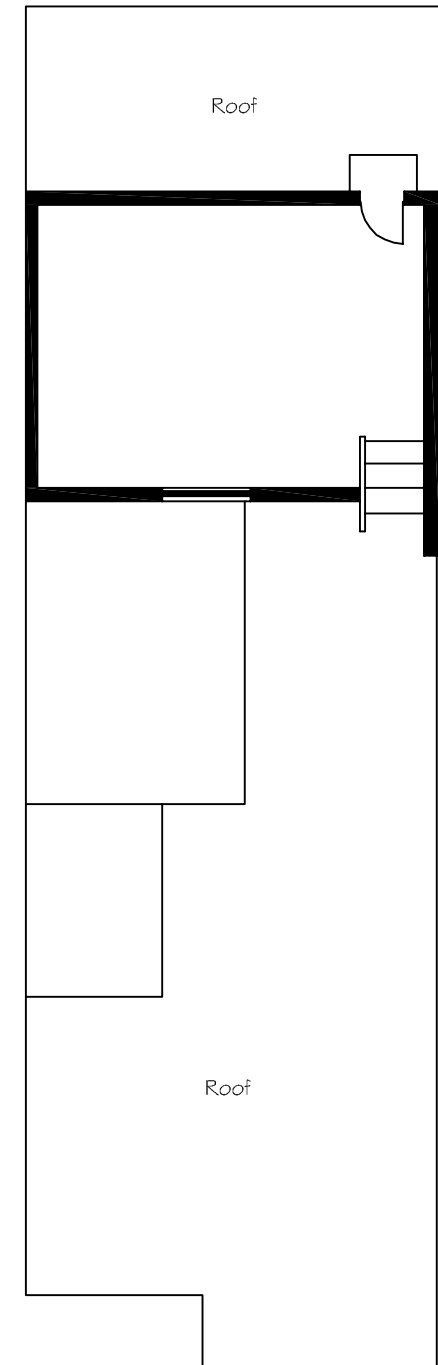

Third/Roof Floor

Link to adjoining property in filled

59 Birkenhead Street, London WC1

Client -

P1 31.10.11 Revised as requested

Rev Date Amendment

* By



Project and Building Consultancy

Title Existing Floor Plans

Checked by -

Drawn by ga

Scale 1:100@A3

Drawing No 21170/59/E/01 Rev P1

Date September 2011

Drawing Status Planning