

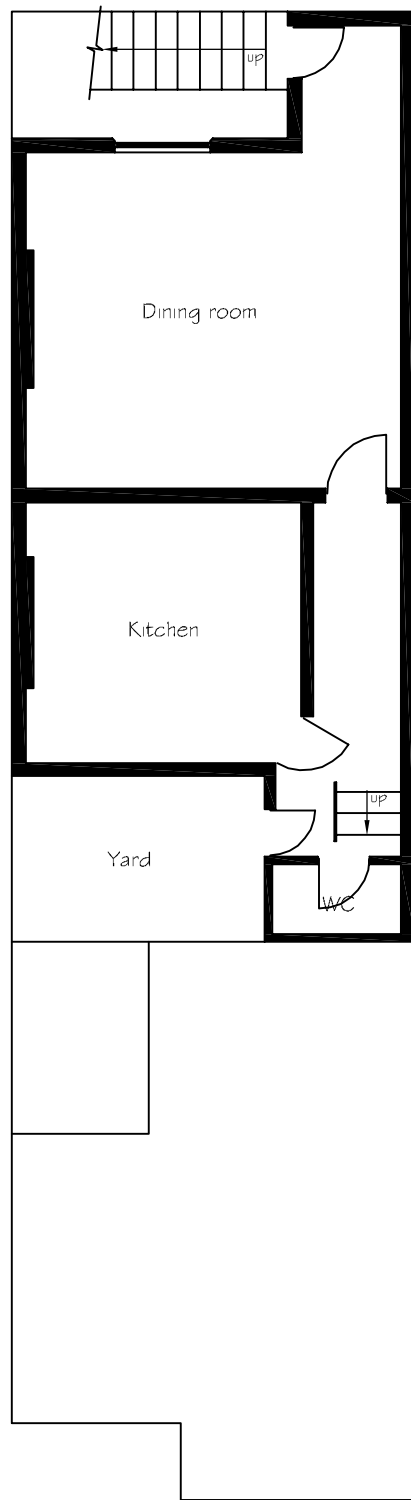



Scale bar to indicate page size (cm) 1:1

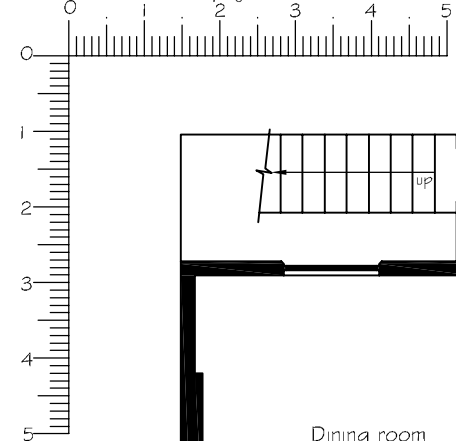


Basement

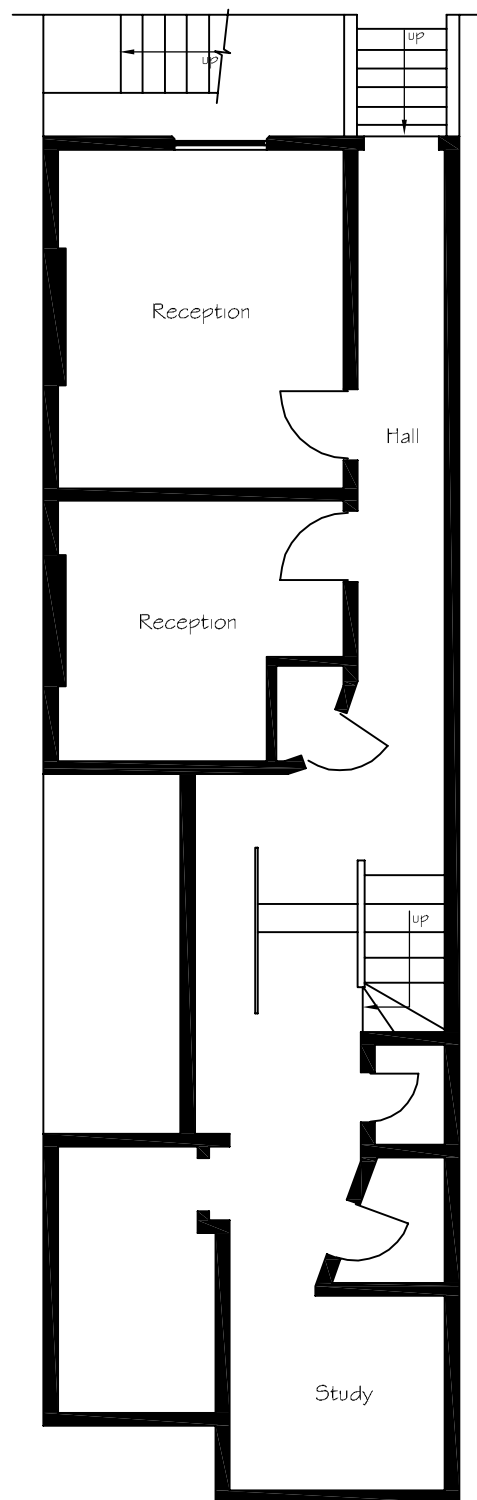


Ground Floor

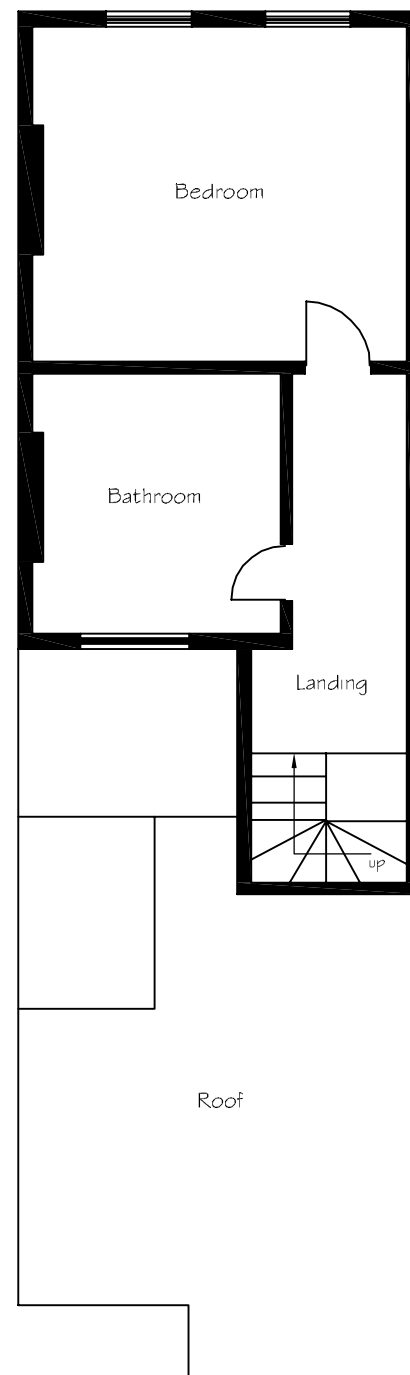

First Floor

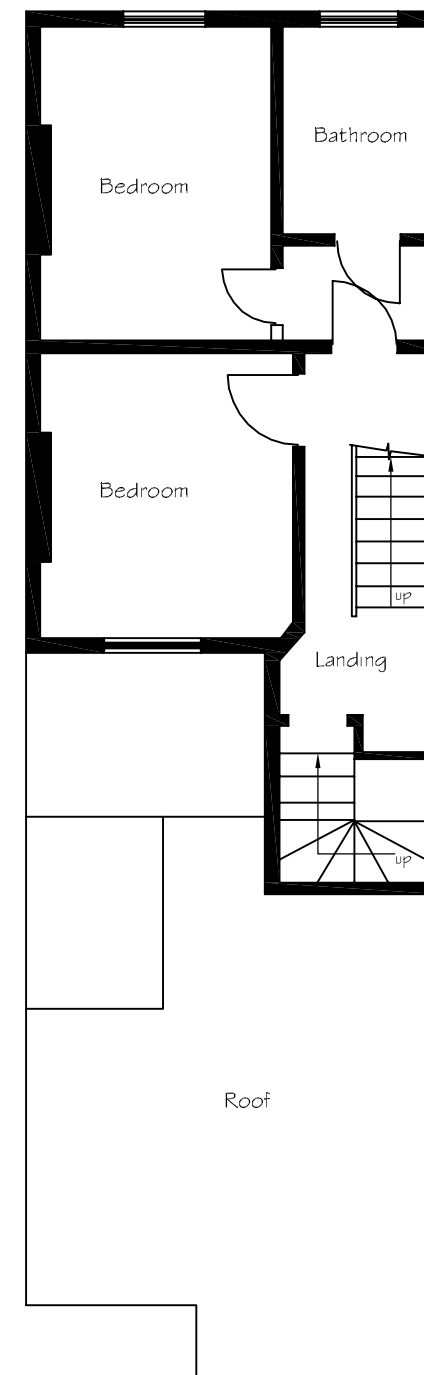

Second Floor

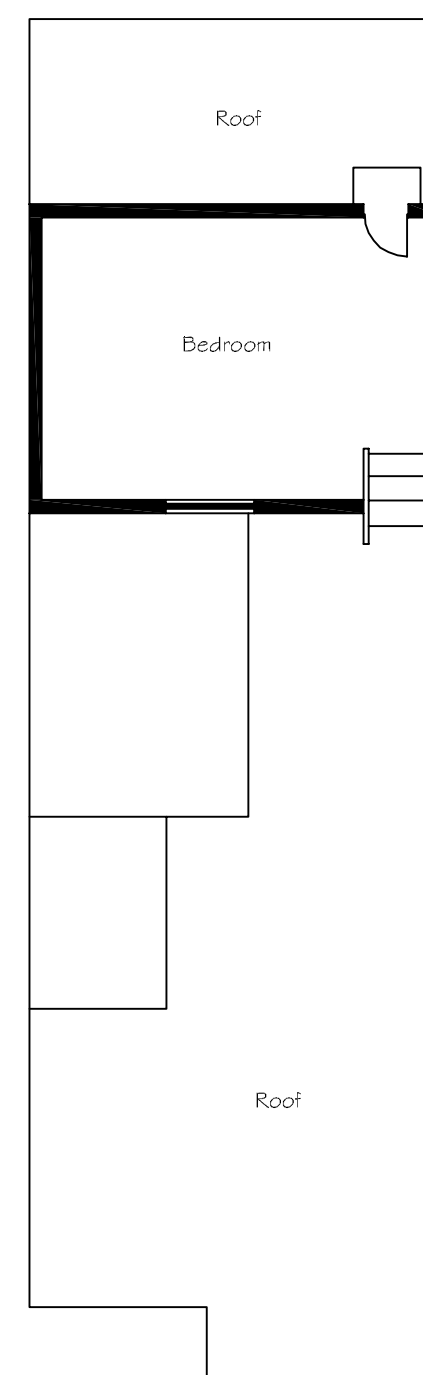

Third/Roof Floor

59 Birkenhead Street, London WC1

Client -

P1 11.11.11 Basement revised as requested

Rev Date Amendment

*

By



Project and Building Consultancy

Title Proposed Floor Plans

Drawing No 21170/59/P/01

Rev P1

Checked by -

Drawn by ga

Scale 1:100@A3

Date September 2011

Drawing Status Planning