

NOTES:
All dimensions must be checked on site and not scaled from this drawing.

Rev	Date	Revision
A		

© Copyright
K NICHOLAS ARCHITECT
25 OAKLANDS AVENUE
BROOKMANS PARK
HATFIELD
HERTS AL9 7UH
TEL: 01707 656150


Client
G. Georgallis
Job Title
Replacement Balconies
at Grafton Chambers
Grafton Place
London NW1

Drawing Title
**Northeast Elevation
As Existing**

Scale 1:100

Date OCT 07 Drawn by

Drg. No. **A4: 574 : 101**
Rev.

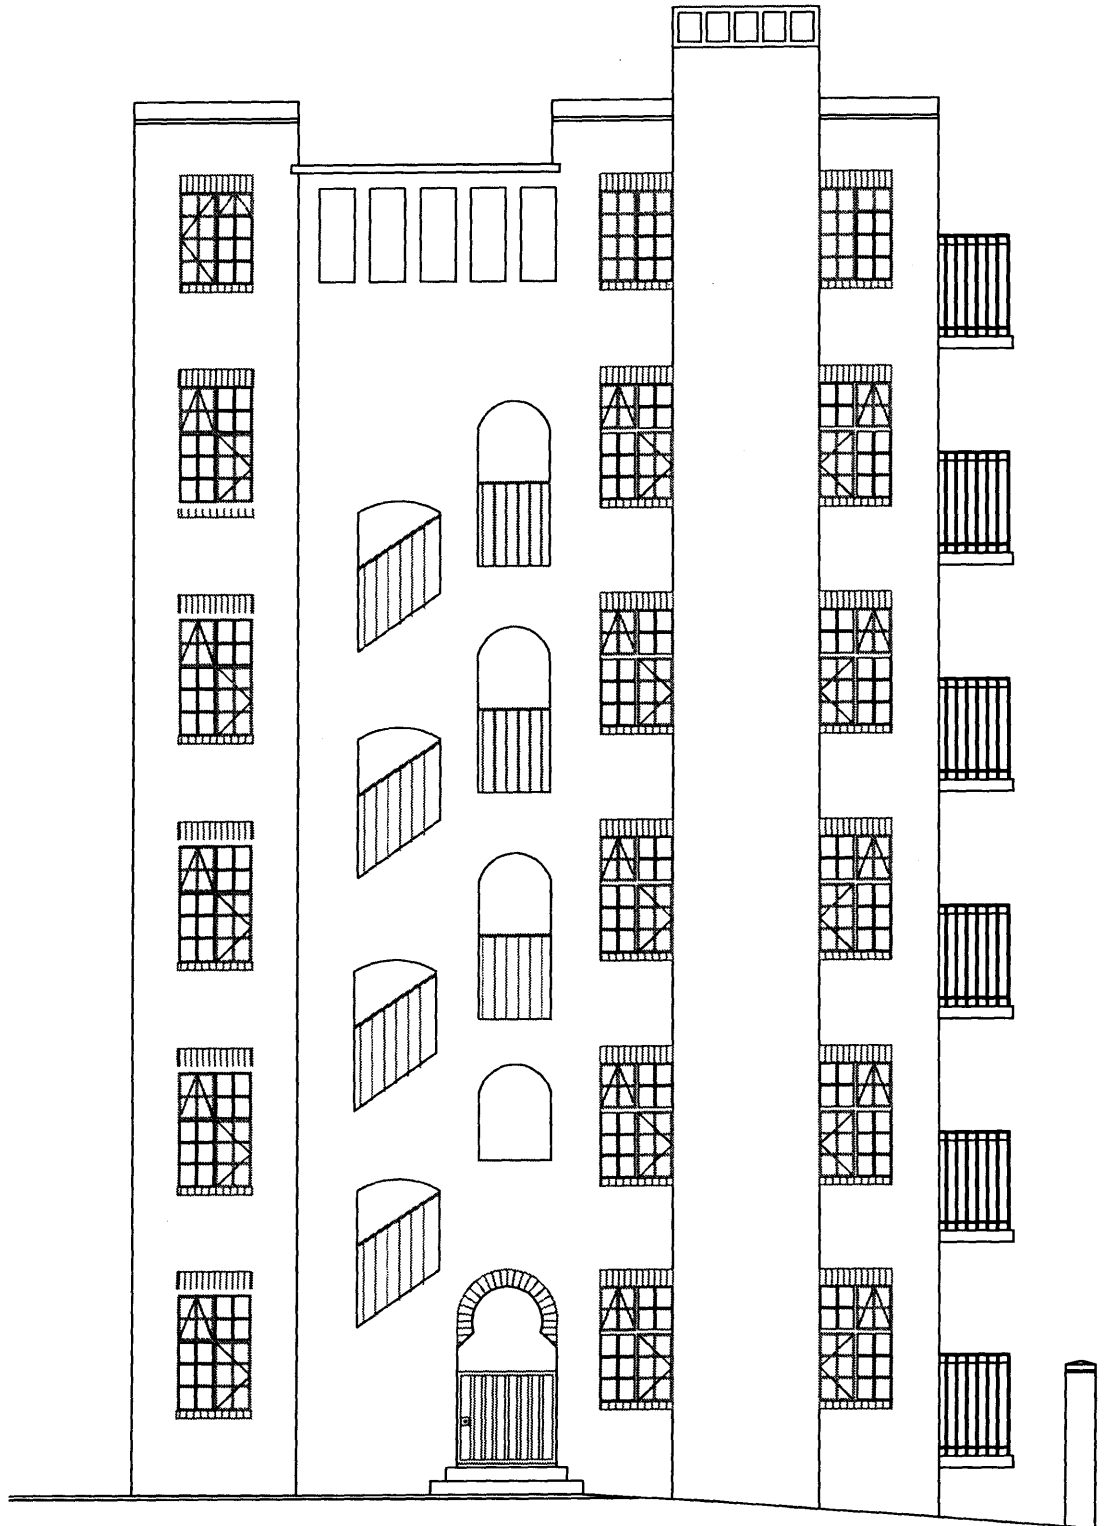

ELEVATION (CHURCH WAY) AS EXISTING
Scale 1:100

GRAFTON CHAMBERS, GRAFTON PLACE, LONDON NW1