

NOTES:  
All dimensions must be checked on site and not scaled from this drawing.

Date	Revision
A	

© Copyright  
K NICHOLAS ARCHITECT  
25 OAKLANDS AVENUE  
BROOKMANS PARK  
HATFIELD  
HERTS AL9 7UH  
TEL: 01707 656150


Client  
**G. Georgallis**  
Job Title  
Replacement Balconies  
at Grafton Chambers  
Grafton Place  
London NW1

Drawing Title  
**Southwest Elevation  
As Existing**

Scale 1:100

Date OCT 07 Drawn by

Drwg. No. A4: 574 : 103  
Rev.

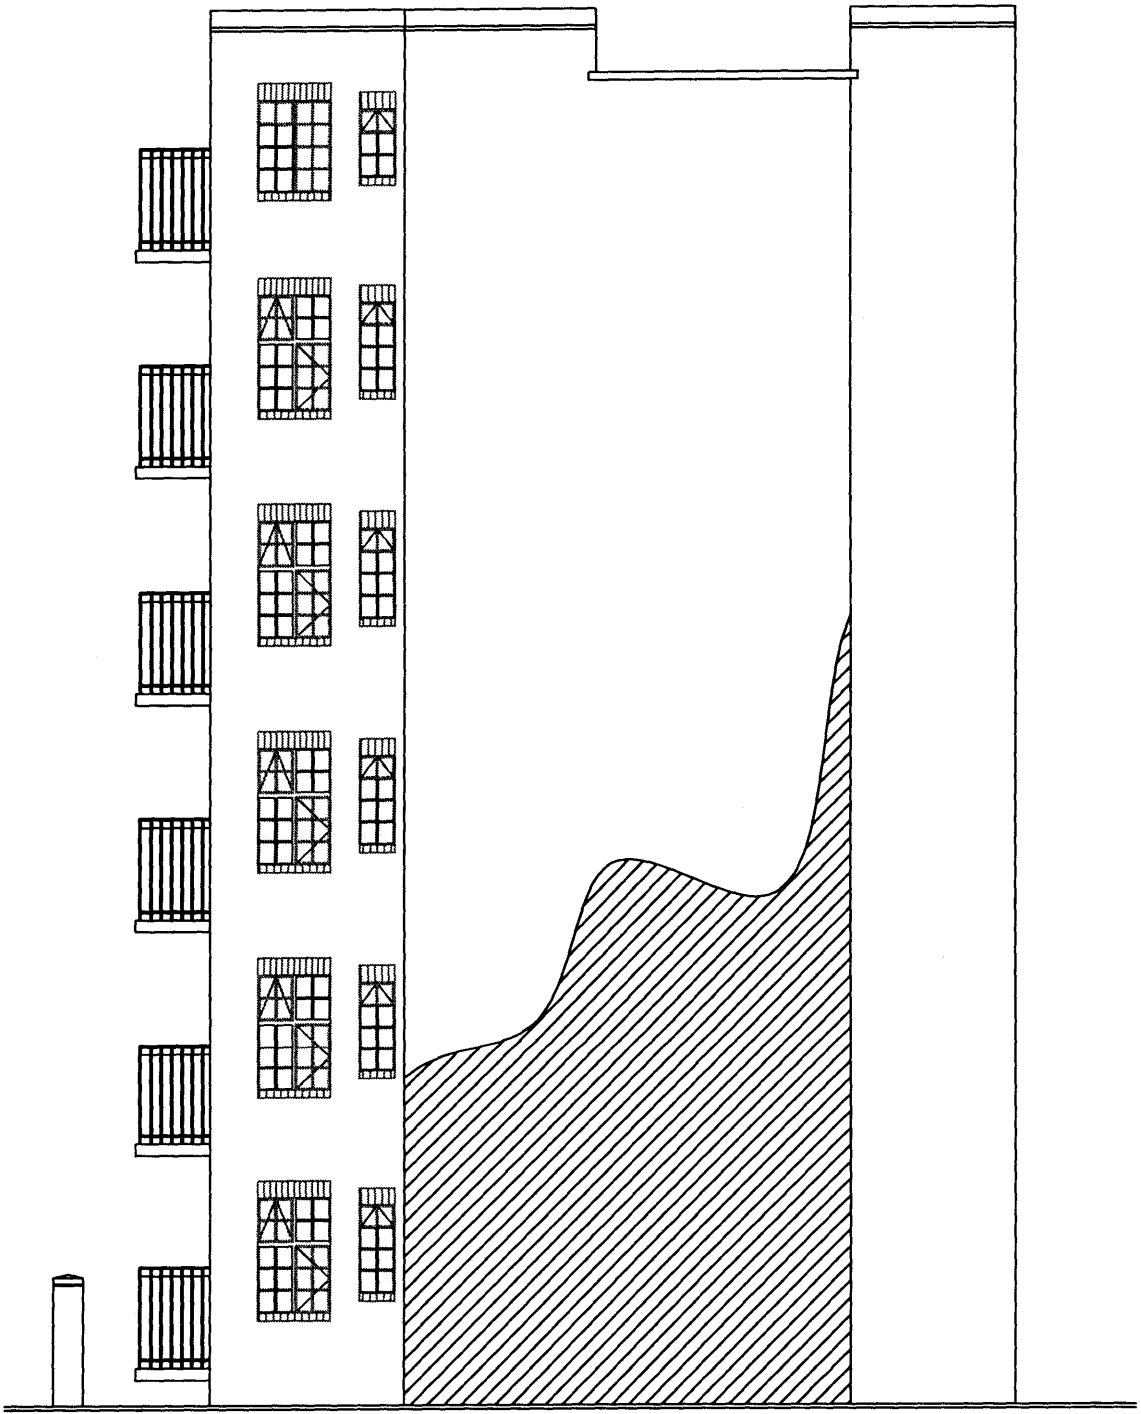

SOUTHWEST ELEVATION  
AS EXISTING  
GRAFTON CHAMBERS, GRAFTON PLACE, LONDON NW1