

NOTES:
All dimensions must be checked on site and not scaled from this drawing.

Revision	Date	Copyright
A		

© Copyright
K NICHOLAS ARCHITECT
25 OAKLANDS AVENUE
BROOKMANS PARK
HATFIELD
HERTS AL9 7UH
TEL: 01707 656150


Client
G. Georgallis
Job Title
Replacement Balconies
at Grafton Chambers
Grafton Place
London NW1

Drawing Title
**Northeast Elevation
As Proposed**

Scale 1:100

Date JUL 2011 Drawn by

Dwg. No. **A4: 574 : 206**
Rev.

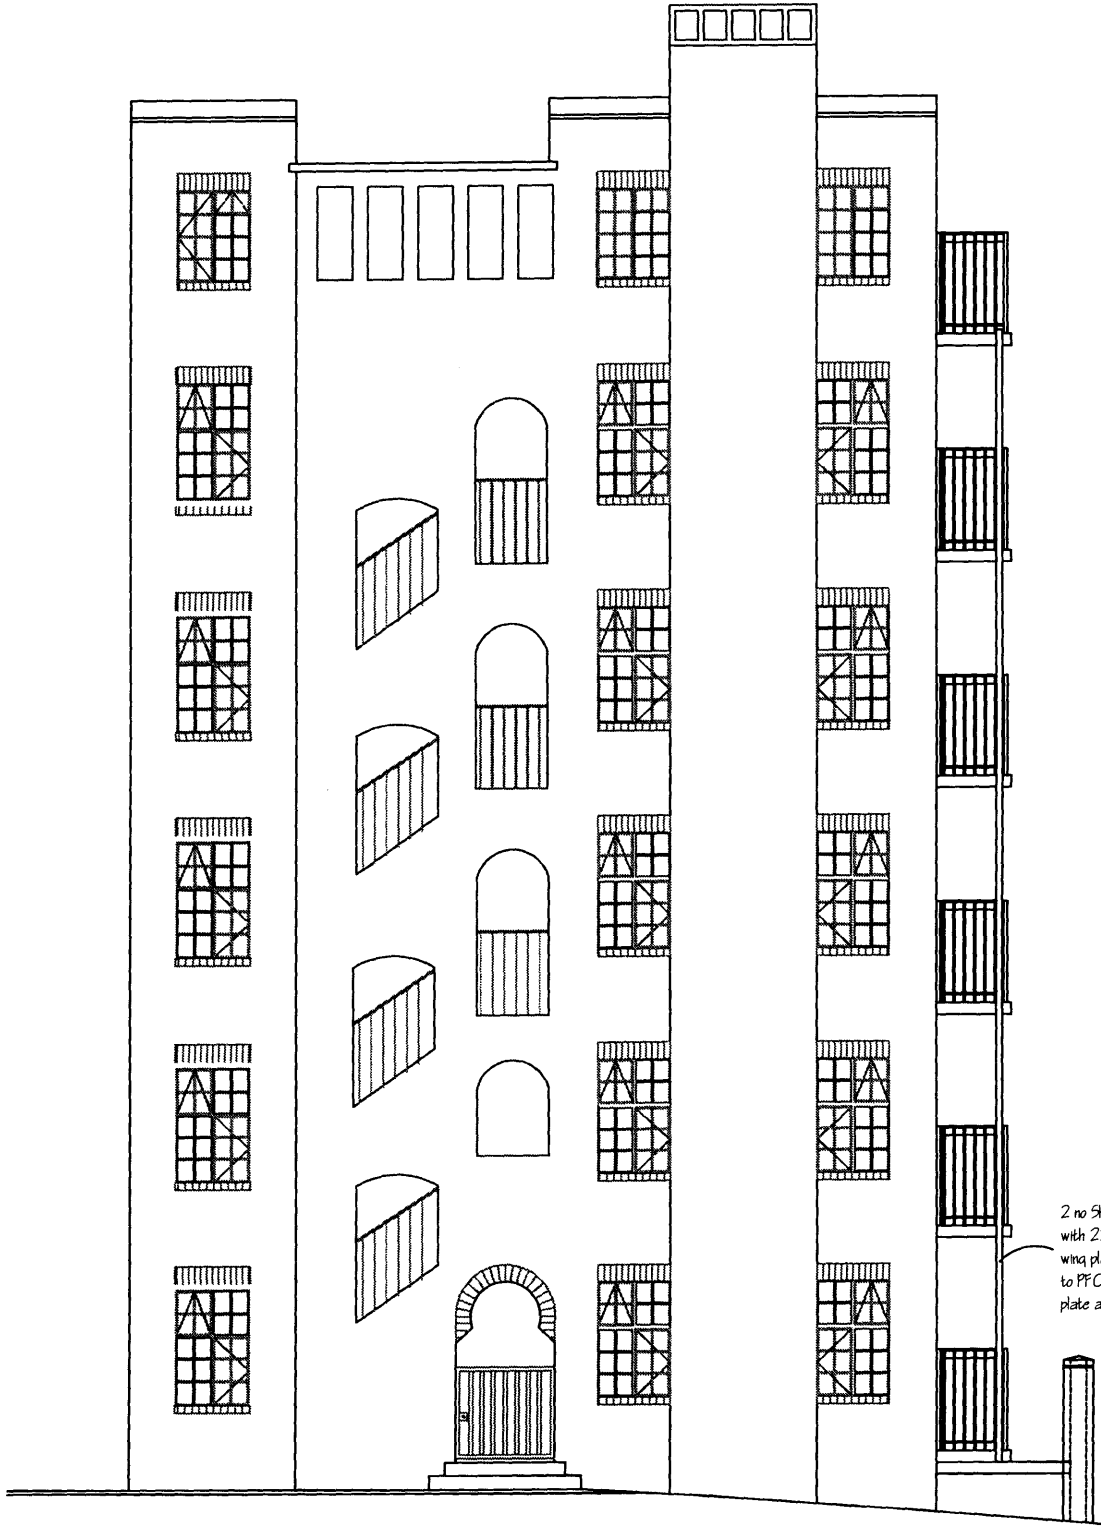

2 no 945 posts to be 80 x 80 x 9
with 220 x 150 x 10 thick welded
wing plates and 2 no 16 dia bolts fixed
to PFCs with 10 thick welded cap
plate at top

ELEVATION (CHURCH WAY)
AS PROPOSED