

THE COACH HOUSE, 23 OVAL ROAD



1 Location plan  
Scale: 1:1250

Rev	Date	Comments
-	10.11.11	Issued for planning


Rev	Date	Comments




DRAWING TO BE READ IN CONJUNCTION WITH THE SPECIFICATION AND ALL RELEVANT DRAWINGS  
DO NOT SCALE FROM THIS DRAWING  
CONTRACTOR TO CHECK ALL DIMENSIONS ON SITE  
RA PROJECTS TO BE ADVISED OF ANY DISCREPANCIES BETWEEN THIS DRAWING AND SITE CONDITIONS IMMEDIATELY

**PLANNING**

	Project: 23 OVAL ROAD
	Drawing Title: LOCATION PLAN
	Scale: 1:1250 @ A1 Date: 10.11.11
	Drawn by: RA Checked by:
	Drawing No: OVE-00-01 Revision:
<small>24, 60 SHEPHERDESS WALK, LONDON N1 7JZ UNITED KINGDOM TEL: 44 (0) 203 931 600 info@randal.eu</small>	

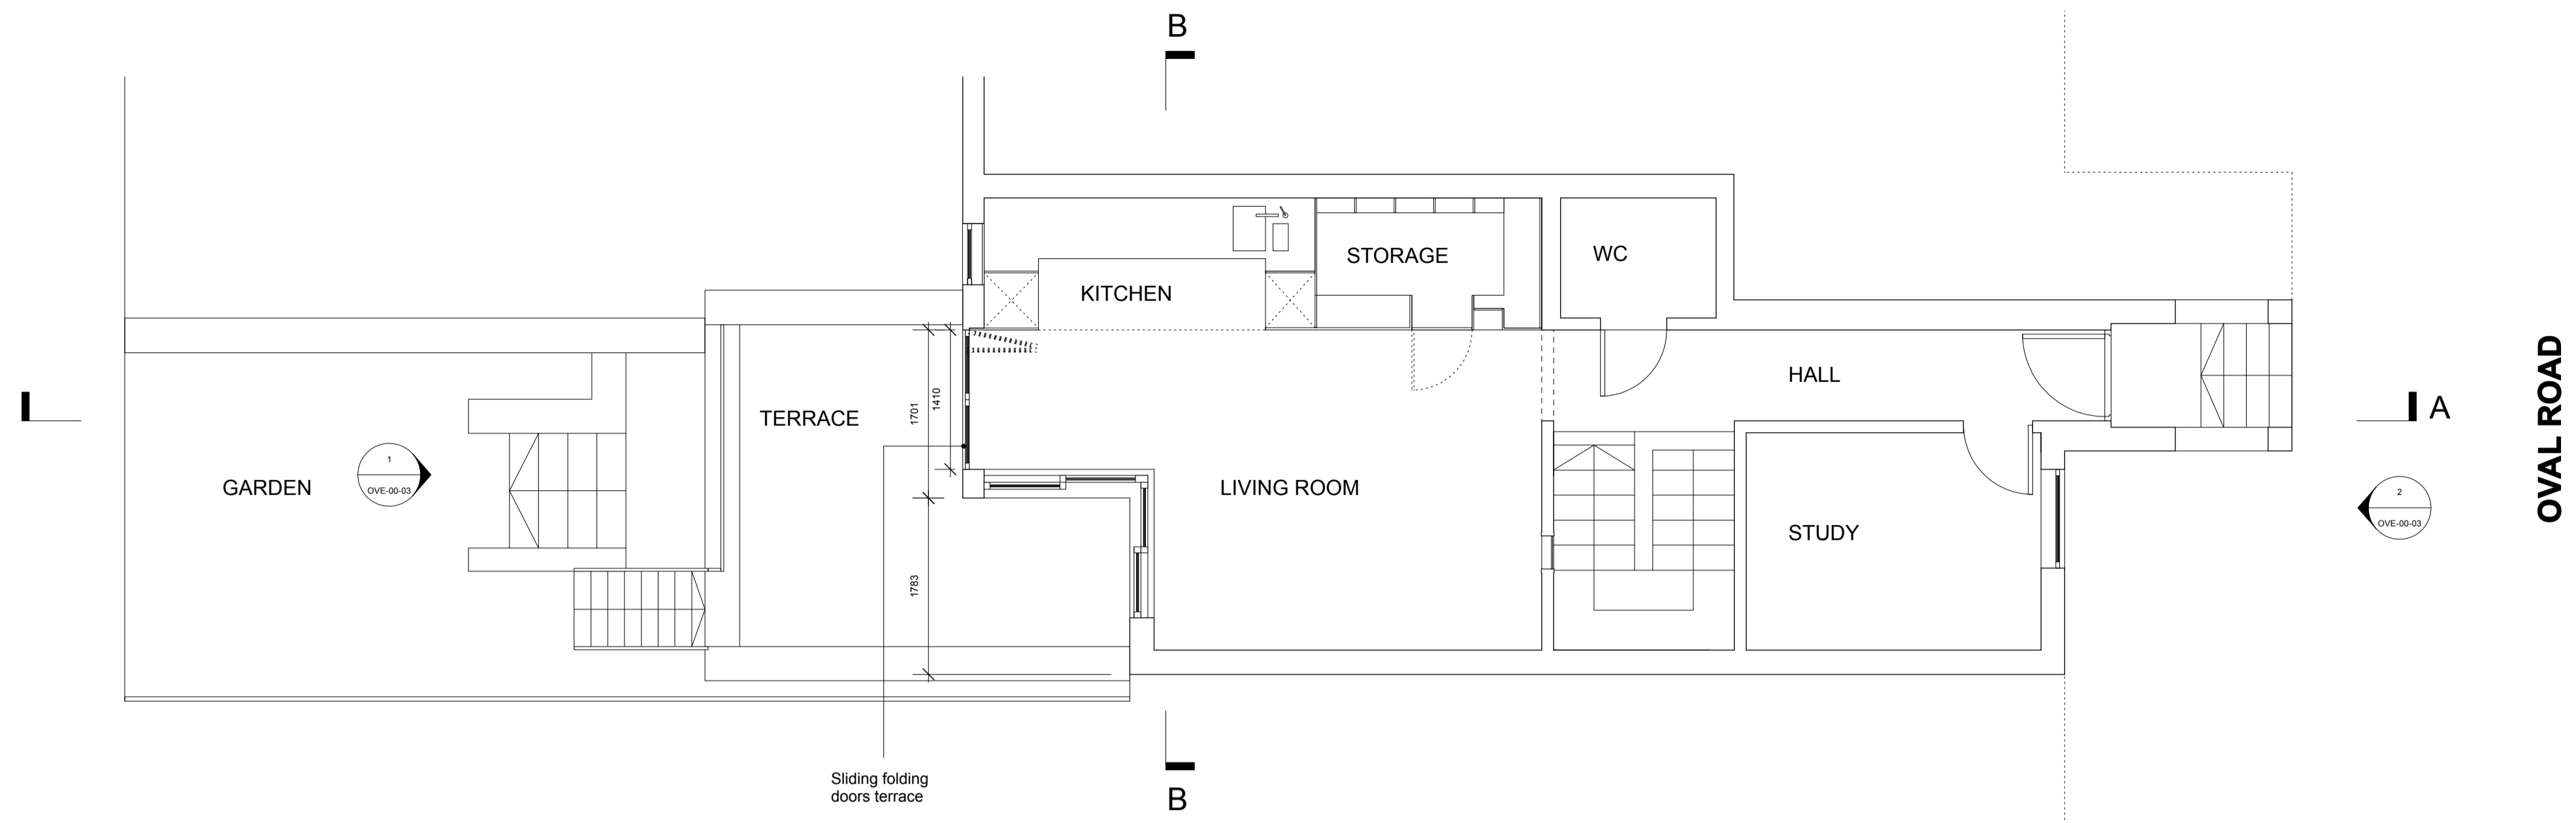

1 Existing Ground Floor Plan  
Scale: 1:50

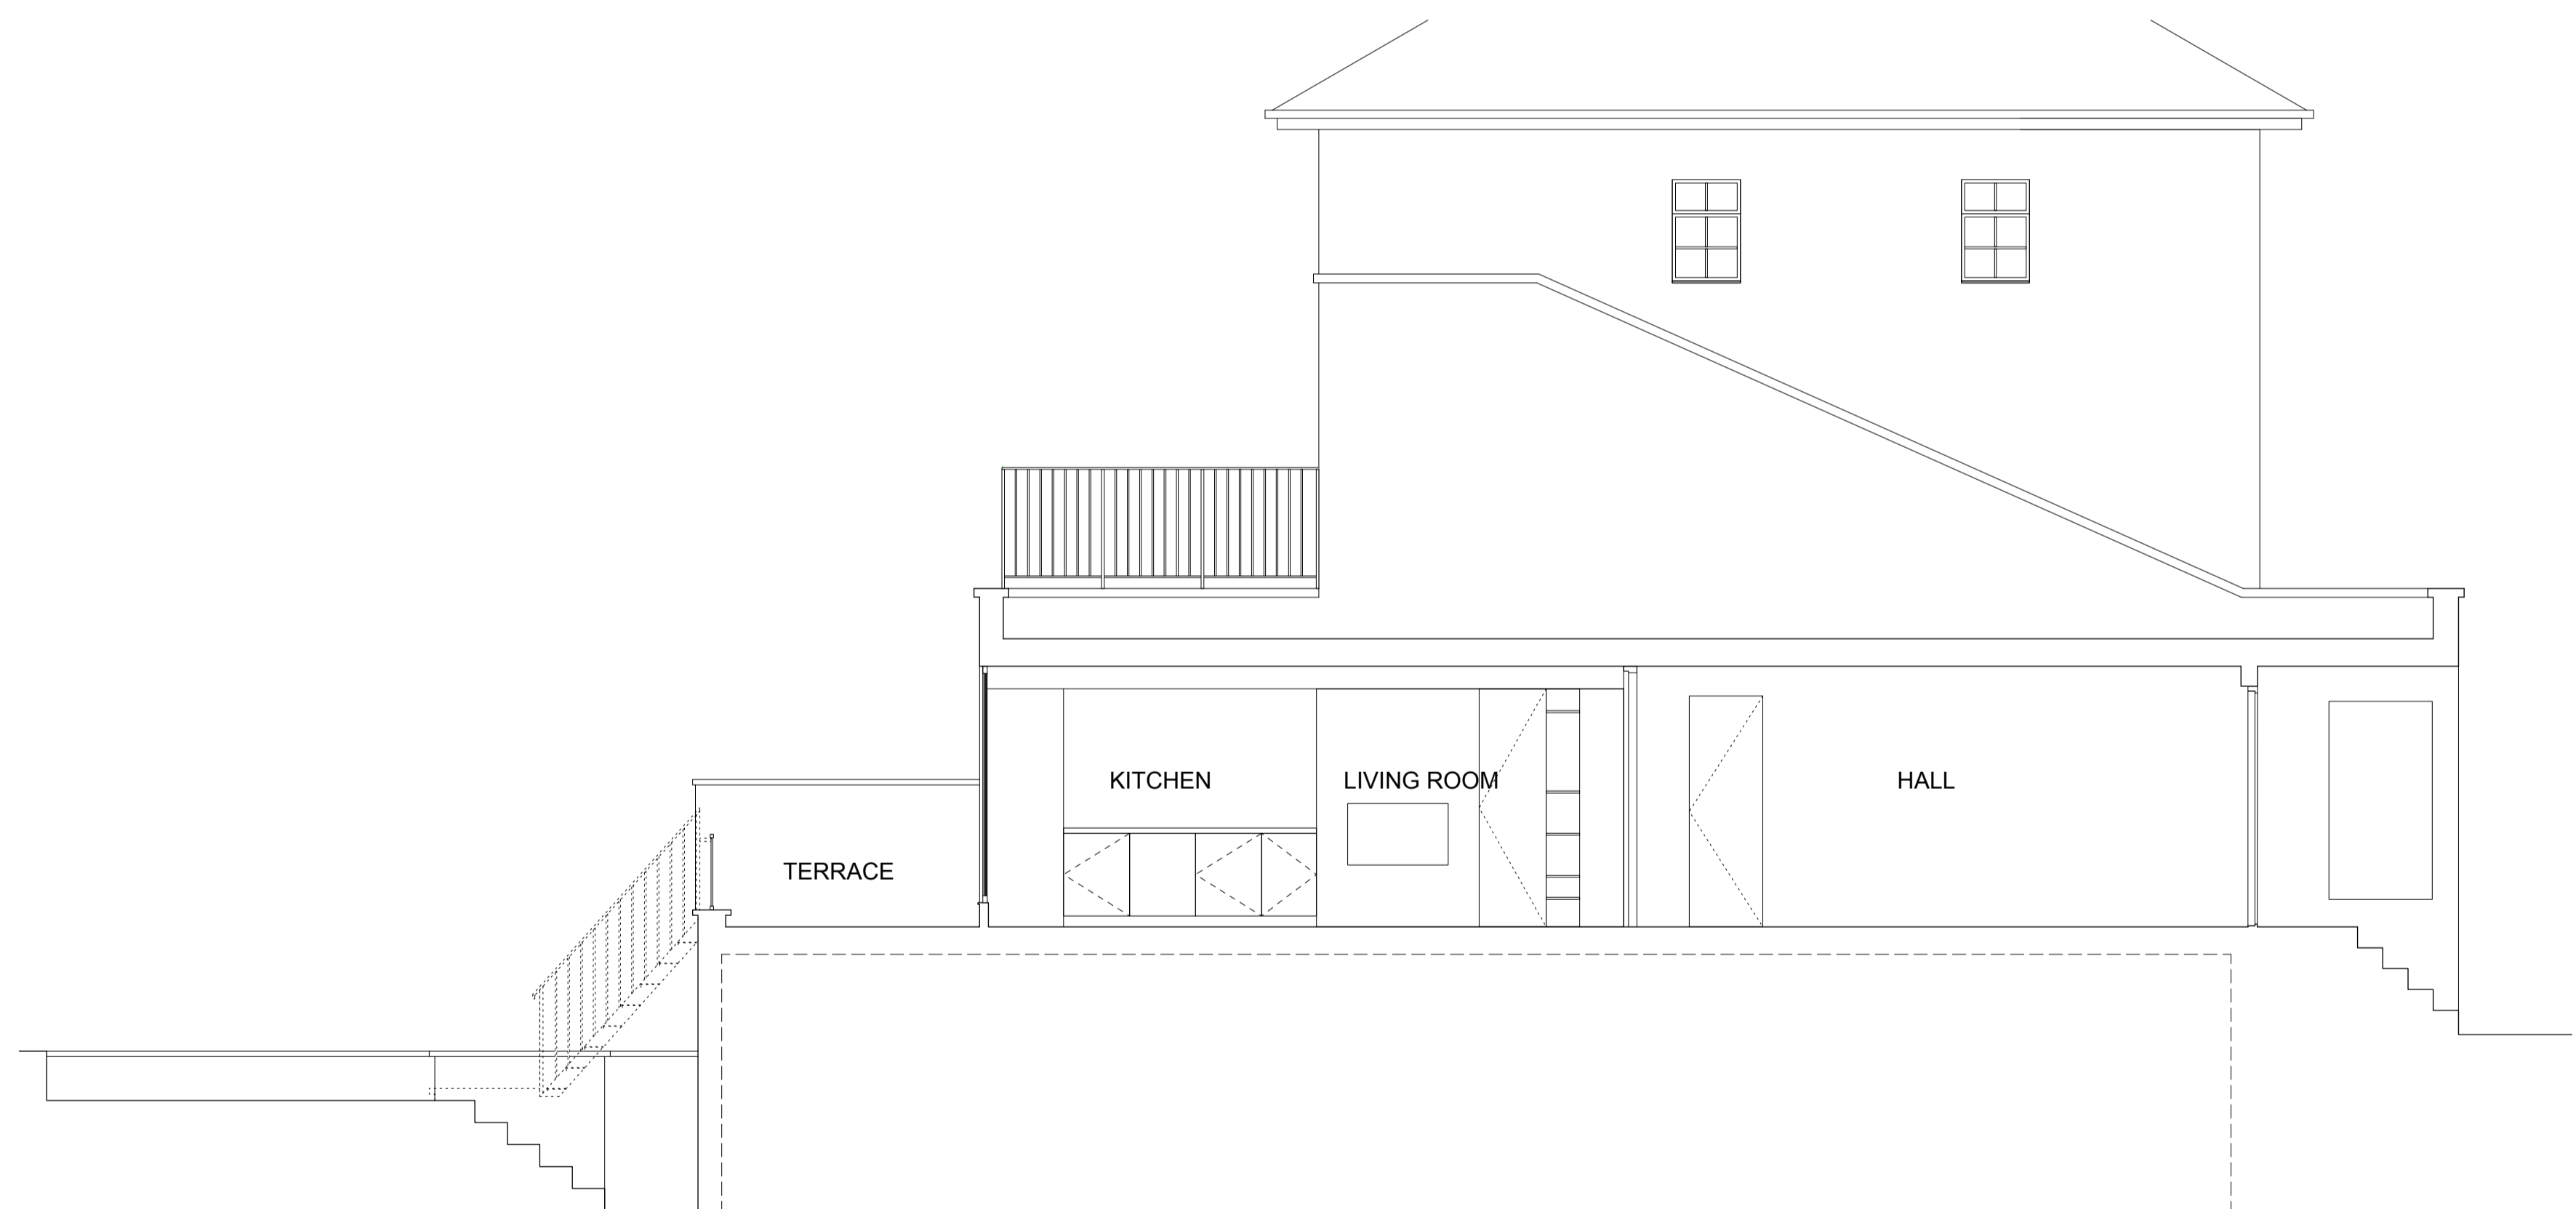

2 Existing Section AA  
Scale: 1:50

Rev	Date	Comments
-	10.11.11	ISSUED FOR PLANNING

Rev	Date	Comments

DRAWING TO BE READ IN CONJUNCTION WITH THE SPECIFICATION AND ALL RELEVANT DRAWINGS  
DO NOT SCALE FROM THIS DRAWING  
CONTRACTOR TO CHECK ALL DIMENSIONS ON SITE  
MA PROJECTS TO BE ADVISED OF ANY DISCREPANCIES BETWEEN THIS DRAWING AND SITE CONDITIONS IMMEDIATELY


**PLANNING**

**RA**  
Architectural & Planning

Project: 23 OVAL ROAD  
Drawing Title: EXISTING PLAN & SECTION  
Scale: 1:50 @ A1 Date: 10.11.11  
Drawn by: RA Checked by: RA  
Drawing No: OVE-00-02 Revision:  

9 THE COLONADES, 9 WILTON WAY LONDON E8 1BN UNITED KINGDOM  
TEL +44 (0) 7939 931 608 info@rashidra.co.uk

B

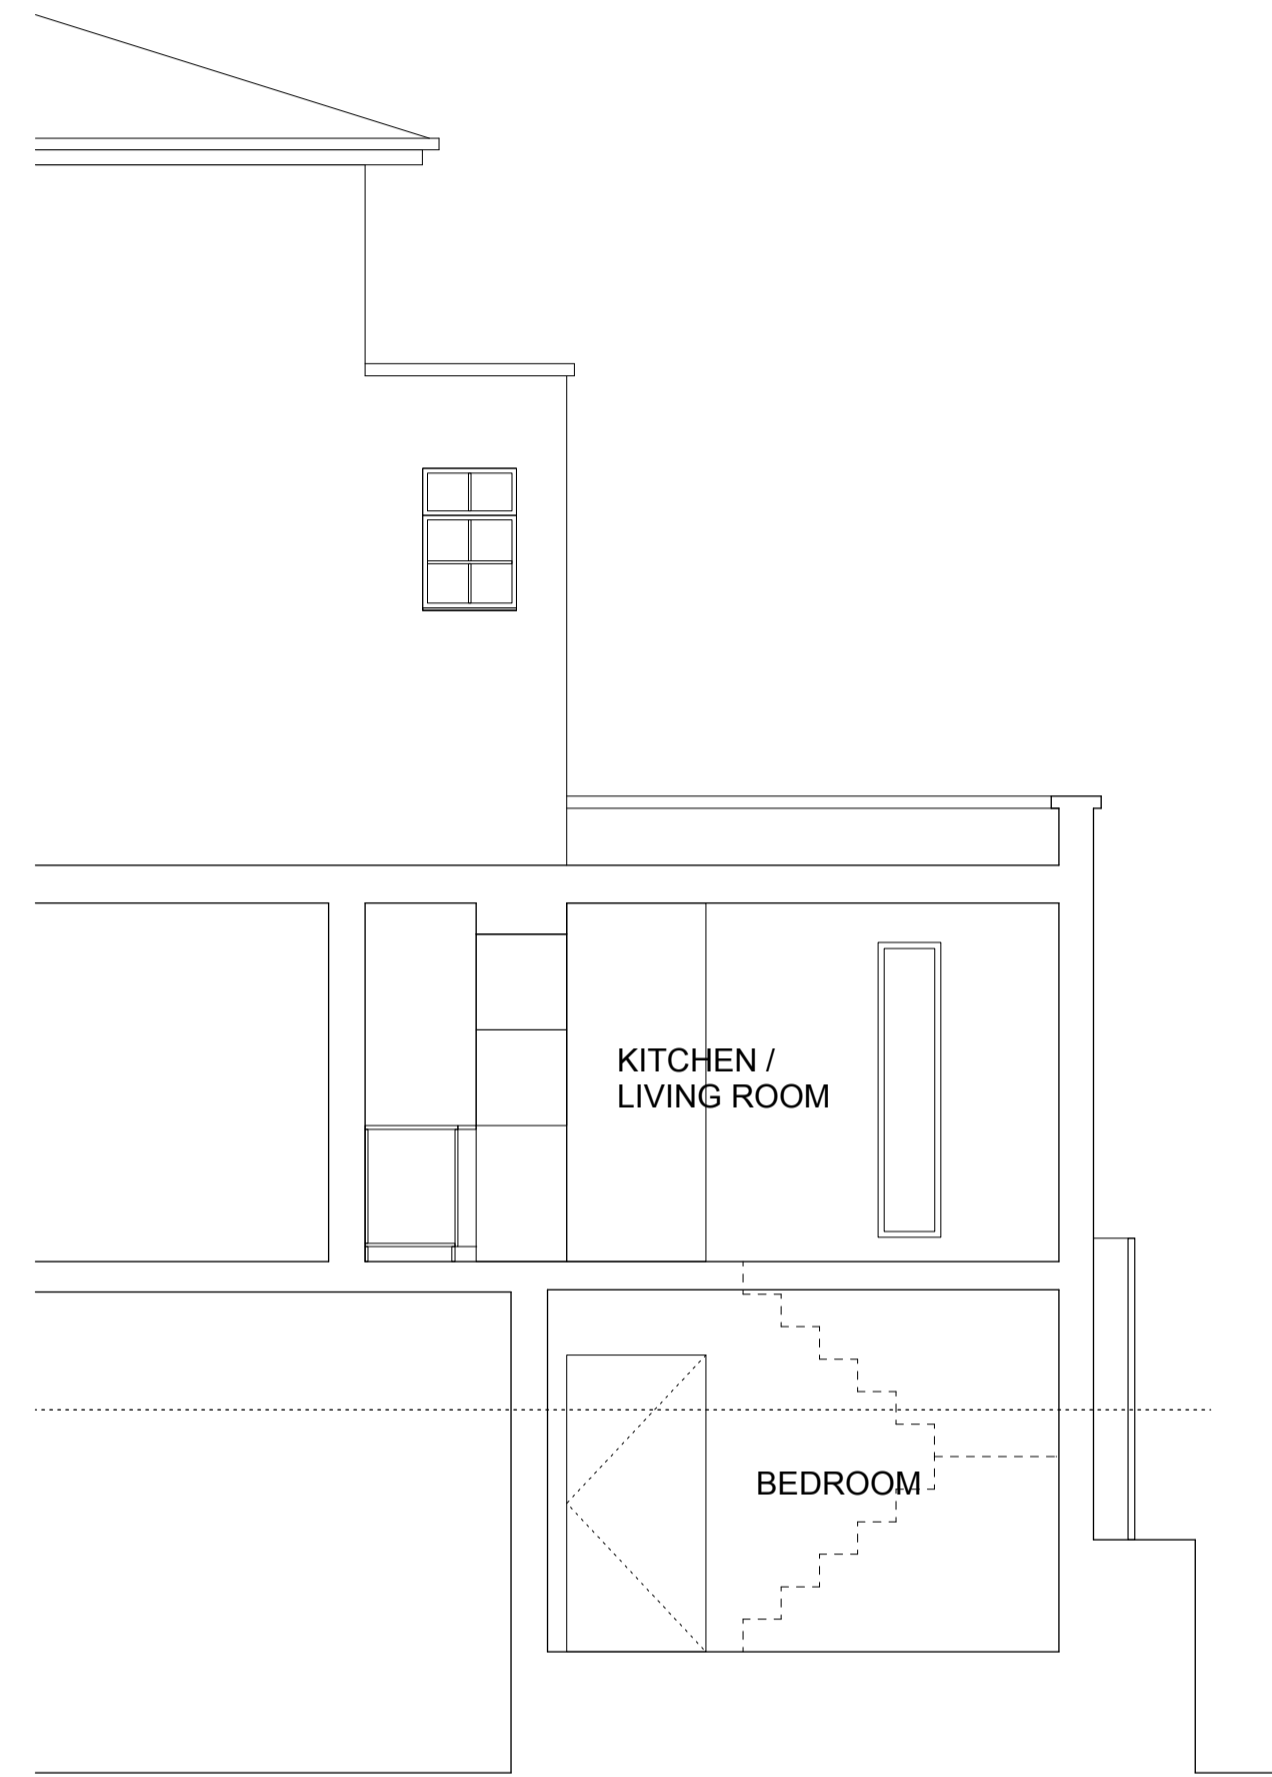

1 Existing Section BB  
Scale: 1:50



2 Existing Rear Elevation  
Scale: 1:50



23 OVAL ROAD

3 Existing Front Elevation  
Scale: 1:50


Rev	Date	Comments	Rev	Date	Comments
-	10.11.11	ISSUED FOR PLANNING			

DRAWING TO BE READ IN CONJUNCTION WITH THE SPECIFICATION AND ALL RELEVANT DRAWINGS

DO NOT SCALE FROM THIS DRAWING

CONTRACTOR TO CHECK ALL DIMENSIONS ON SITE

MA PROJECTS TO BE ADVISED OF ANY DISCREPANCIES BETWEEN THIS DRAWING AND SITE CONDITIONS IMMEDIATELY

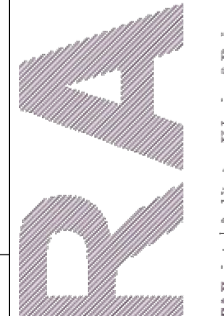

**RA**  
R&A Engineers / Architects / Urban Design

Project: **23 OVAL ROAD**

Drawing Title: **EXISTING SECTION & ELEVATIONS**



Scale: **1:50 @ A1** Date: **10.11.11**

Drawn by: **RA** Checked by: **RA**

Drawing No: **OVE-00-03** Revision:

9 THE COLONADES, 9 WILTON WAY LONDON E8 5RH UNITED KINGDOM  
TEL +44 (0) 7839 931 608 info@rashra.co.uk

**PLANNING**

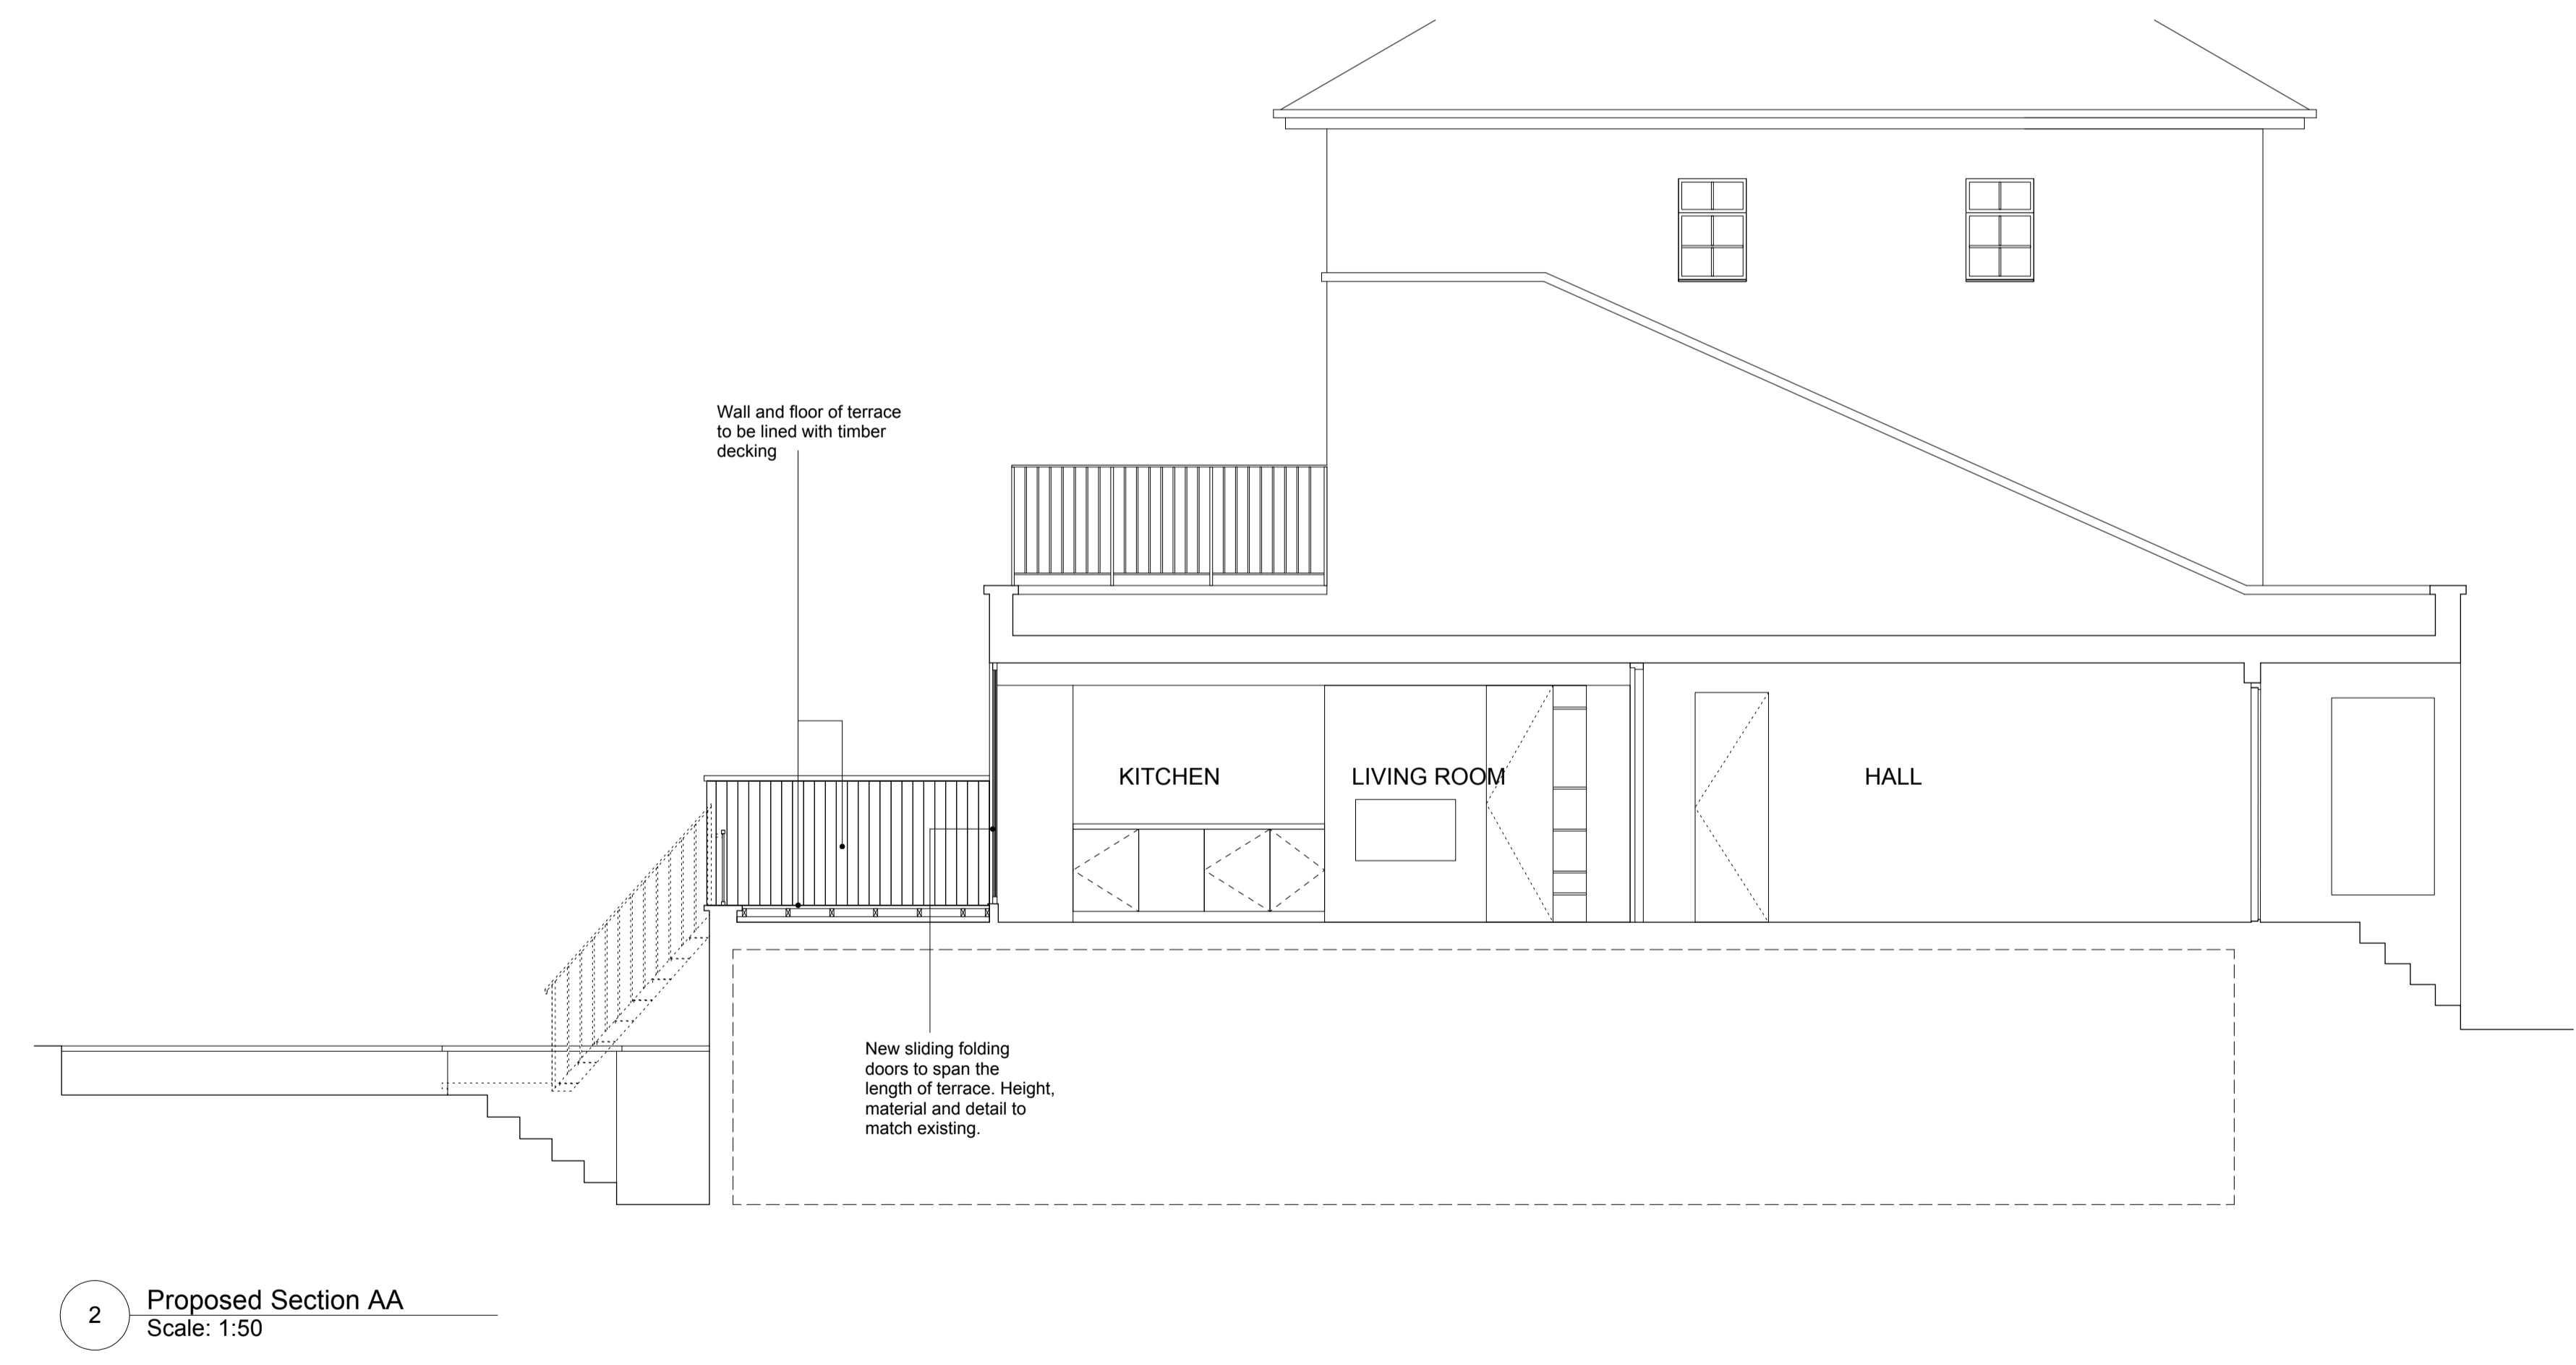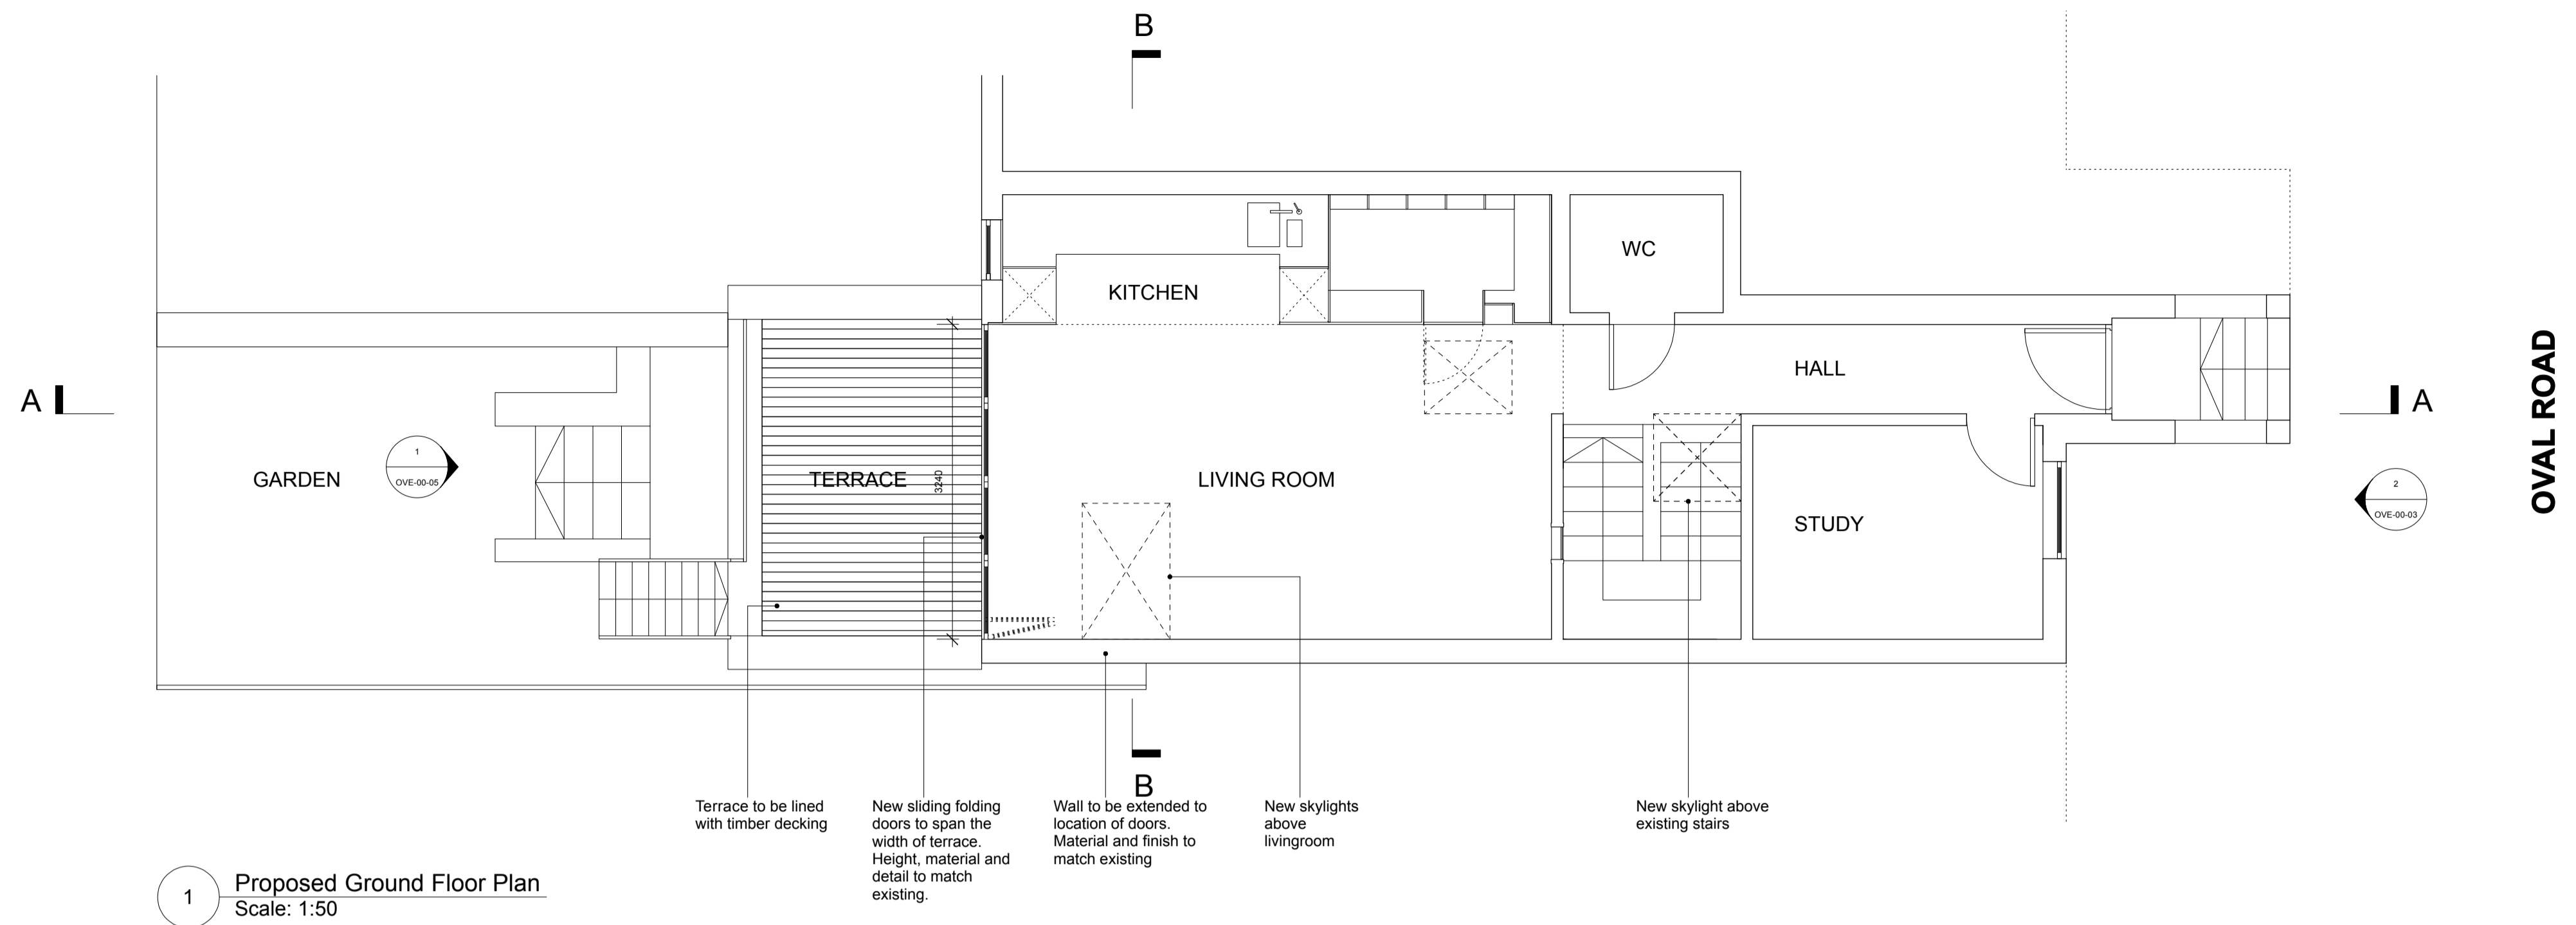

Rev	Date	Comments
-	10.11.11	ISSUED FOR PLANNING

Rev	Date	Comments

DRAWING TO BE READ IN CONJUNCTION WITH THE SPECIFICATION AND ALL RELEVANT DRAWINGS

DO NOT SCALE FROM THIS DRAWING

CONTRACTOR TO CHECK ALL DIMENSIONS ON SITE

MA PROJECTS TO BE ADVISED OF ANY DISCREPANCIES BETWEEN THIS DRAWING AND SITE CONDITIONS IMMEDIATELY

PLANNING

**RA**

RA Projects | Architecture | Interiors | Urbanism & Design

Project: 23 OVAL ROAD


Drawing Title: PROPOSED PLAN & SECTION

Scale: 1:50 @ A1 Date: 10.11.11


Drawn by: RA Checked by: RA

Drawing No: OVE-00-04 Revision:

9 THE COLONADES, 9 WILTON WAY LONDON E8 1BH UNITED KINGDOM  
TEL +44 (0) 7939 931 602 info@rashidra.co.uk

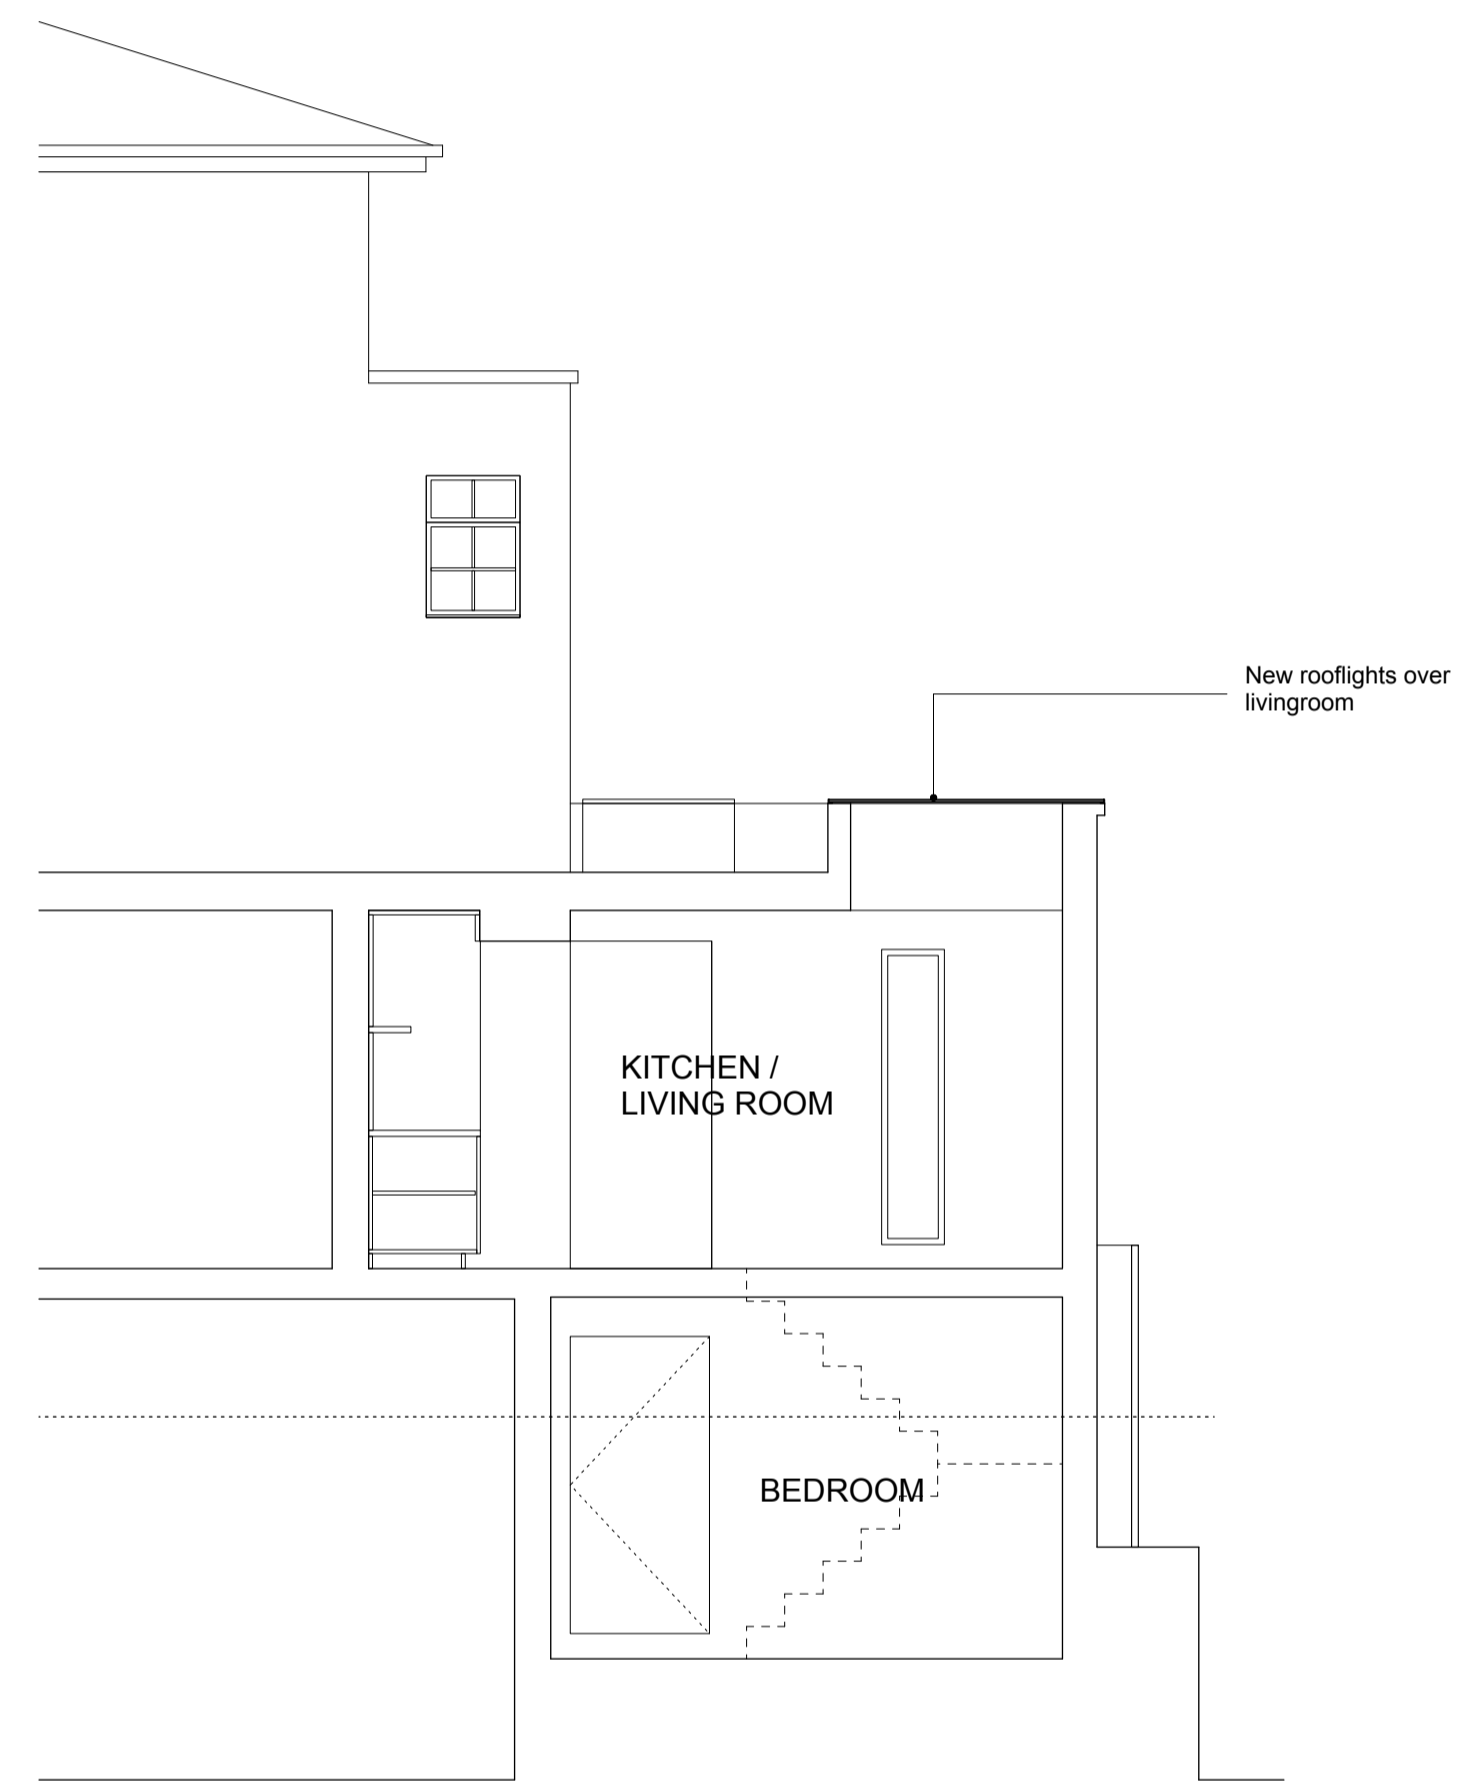

1 Proposed Section BB  
Scale: 1:50

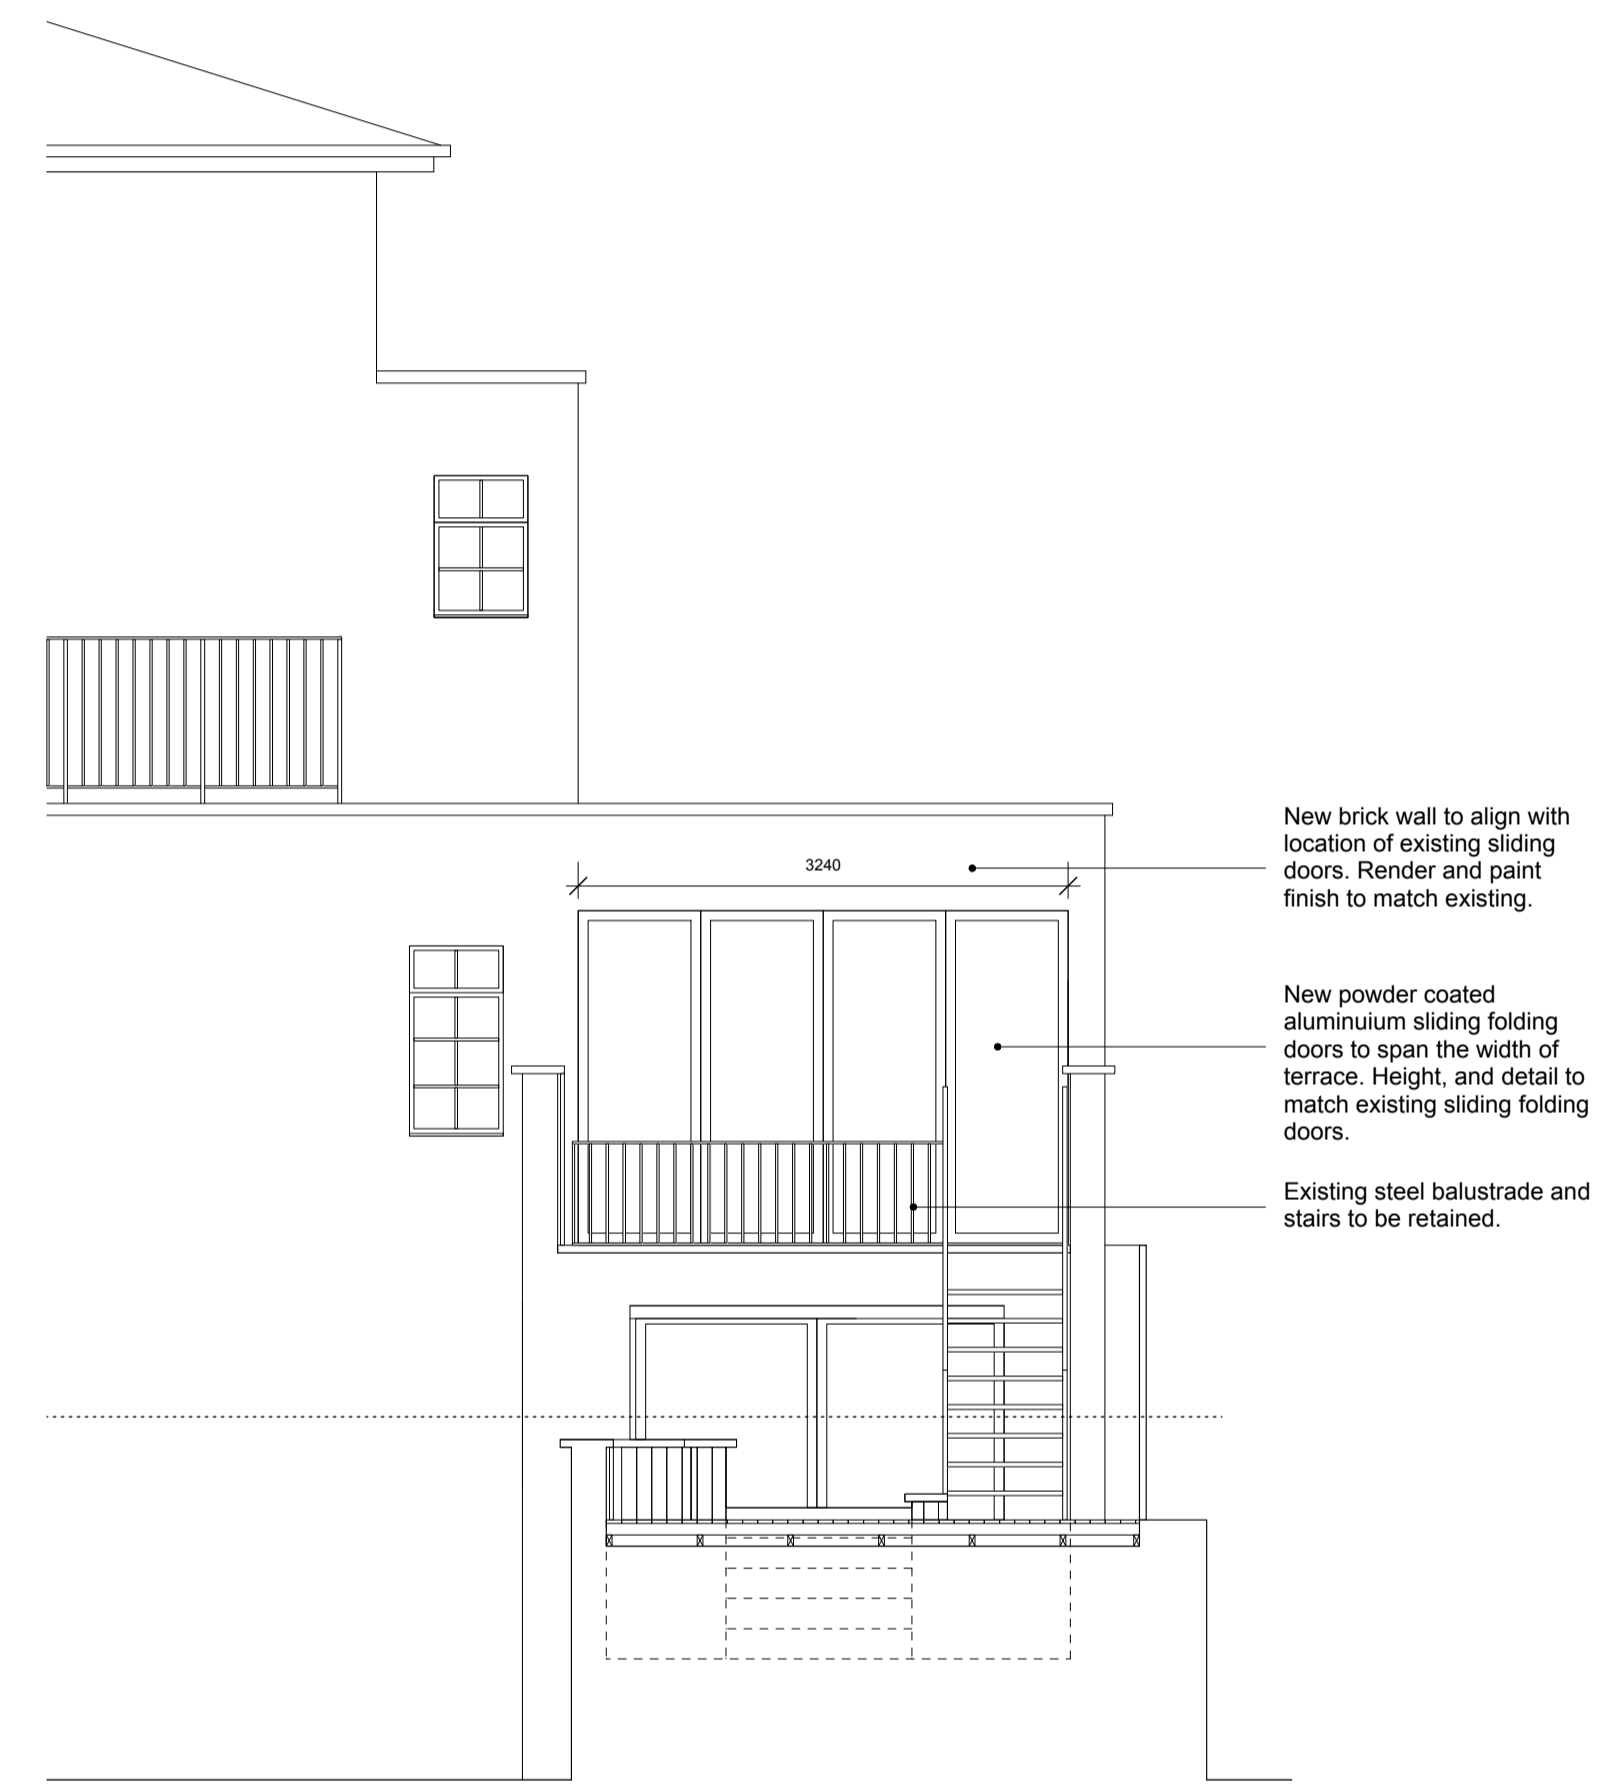

2 Proposed Rear Elevation  
Scale: 1:50

Rev	Date	Comments
-	10.11.11	ISSUED FOR PLANNING

Rev	Date	Comments


DRAWING TO BE READ IN CONJUNCTION WITH THE SPECIFICATION AND ALL RELEVANT DRAWINGS

DO NOT SCALE FROM THIS DRAWING

CONTRACTOR TO CHECK ALL DIMENSIONS ON SITE

MA PROJECTS TO BE ADVISED OF ANY DISCREPANCIES BETWEEN THIS DRAWING AND SITE CONDITIONS IMMEDIATELY

**PLANNING**

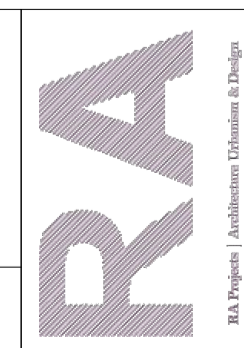

Project:	23 OVAL ROAD
Drawing Title:	PROPOSED PLAN & SECTION
Scale:	1:50 @ A1
Date:	10.11.11
Drawn by:	RA
Checked by:	RA
Drawing No:	OVE-00-05
Revision:	

RA Projects | Architecture | Interiors | Urbanism & Design

9 THE COLONADES, 9 WILTON WAY LONDON E8 5BH UNITED KINGDOM  
TEL +44 (0) 7539 931 608 info@rachol.co.uk