



GROUND FLOOR

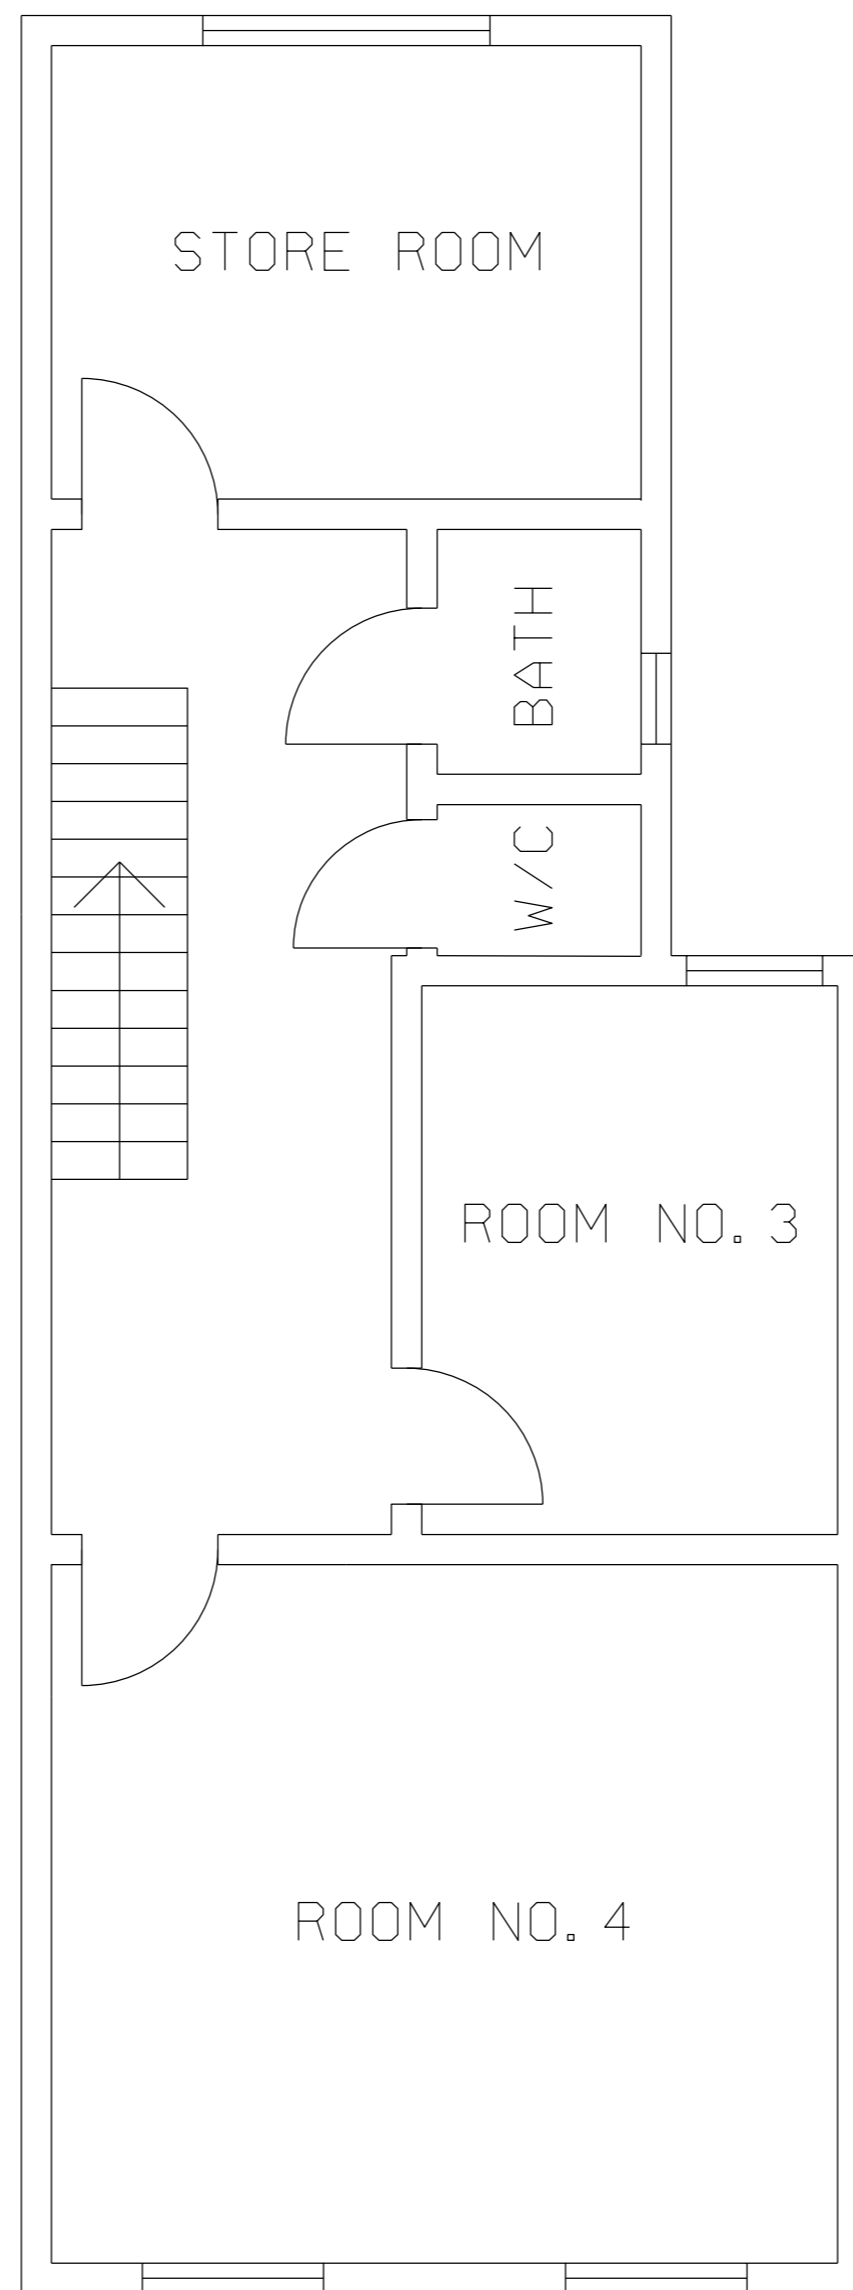

FIRST FLOOR

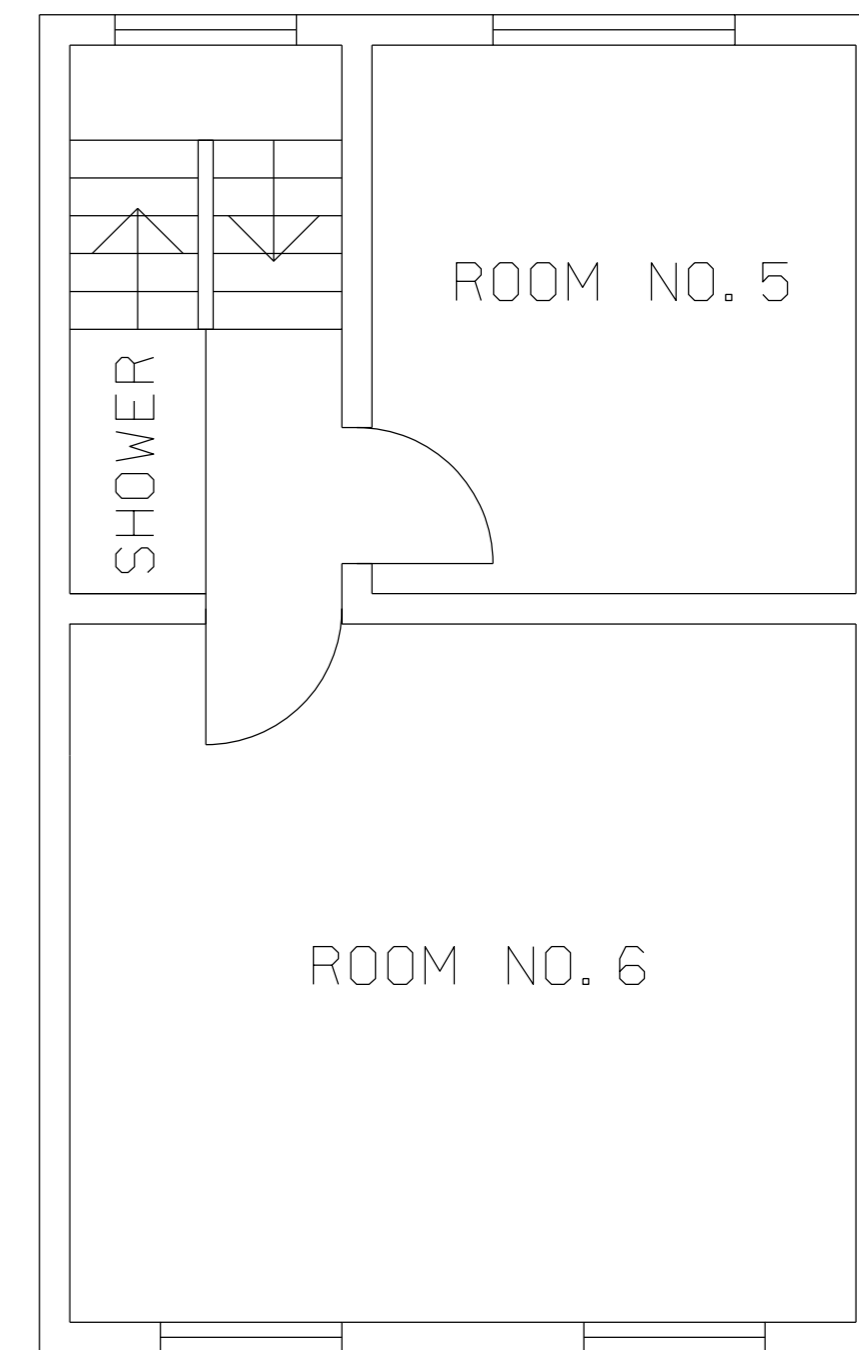

SECOND FLOOR

REV	DATE	BY	CHKD	APPR	DESCRIPTION
A	31.10.11	MYG	-	-	FINAL VERSION
DO NOT SCALE FROM THIS DRAWING.					
<small>188 Cragston Avenue East Finghly, CO. 18J TEL: 028 8245-1463 EMAIL: mgy.j@gnail.com</small>					
JOB TITLE: 54 LISBURNE ROAD					
DRAWING TITLE: EXISTING FLOOR PLANS					
JOB NO:	869	DRAWING NO:	FP 001	REVISION:	A
DRAWING STATUS: FINAL		SCALE(S):		1:50 @A2	
DRAWN:	MYG	CHECKED:	FG	APPR:	FG
DATE:		31.10.11			