

NO.	DATE	REVISION
A	03.11.11	FIRST ISSUE




Drawing legend		
Grid lines	DETAIL Y 042 Detail & Drwg Location	
A 000 Elevation & Drwg Location	A 000 Section & Drwg Location	503 Area & Drwg Location

VABEL

VABEL LTD
53 HEHSTAL ROAD, LONDON, NW6 2AD
T+44 (0)20 7625 1115 F+44 (0)20 7625 1117
CONTACT@VABEL.CO.UK
WWW.VABEL.CO.UK

PROJECT TITLE		
27 NEW END, LONDON, NW3 1JD		
DRAWING TITLE		
PROPOSED GROUND FLOOR PLAN		
DATE	DRAWN	SCALE
02.11.11	JLS	1:50@A1
PROJECT	NUMBER	REVISION
HVS	2000	A

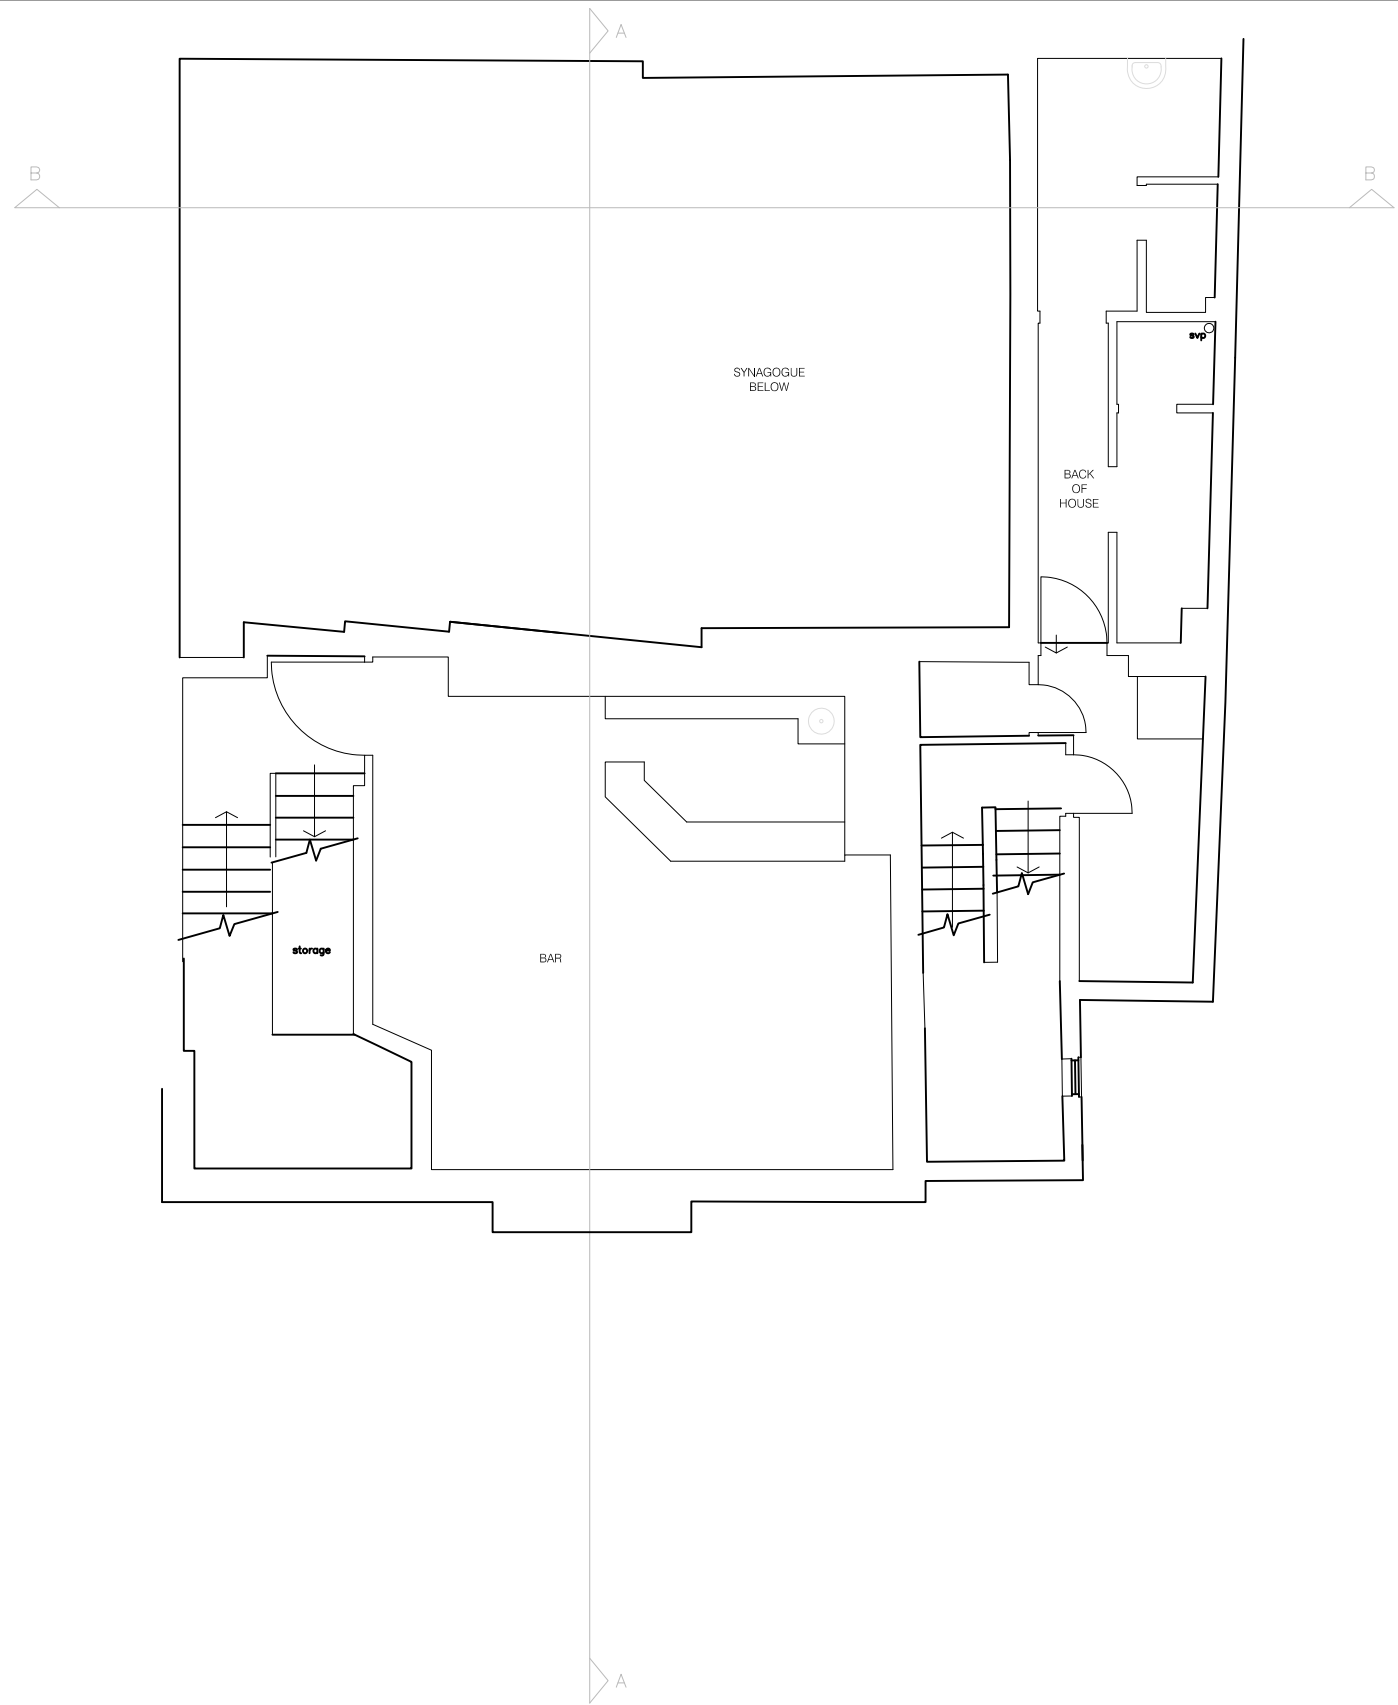

NO.	DATE	REVISION
A	03.11.11	FIRST ISSUE




Drawing legend

Grid lines	Detail & Drwg Location	
Elevation & Drwg Location	Section & Drwg Location	Area & Drwg Location

VABEL

VABEL LTD
53 HEHSTAL ROAD, LONDON, NW6 2AD
T+44 (0)20 7625 1115 F+44 (0)20 7625 1117
CONTACT@VABEL.CO.UK
WWW.VABEL.CO.UK


PROJECT TITLE 27 NEW END, LONDON, NW3 1JD		
DRAWING TITLE PROPOSED FIRST FLOOR PLAN		
DATE 02.11.11	DRAWN JLS	SCALE 1:50@A1
PROJECT HVS	NUMBER 2001	REVISION A

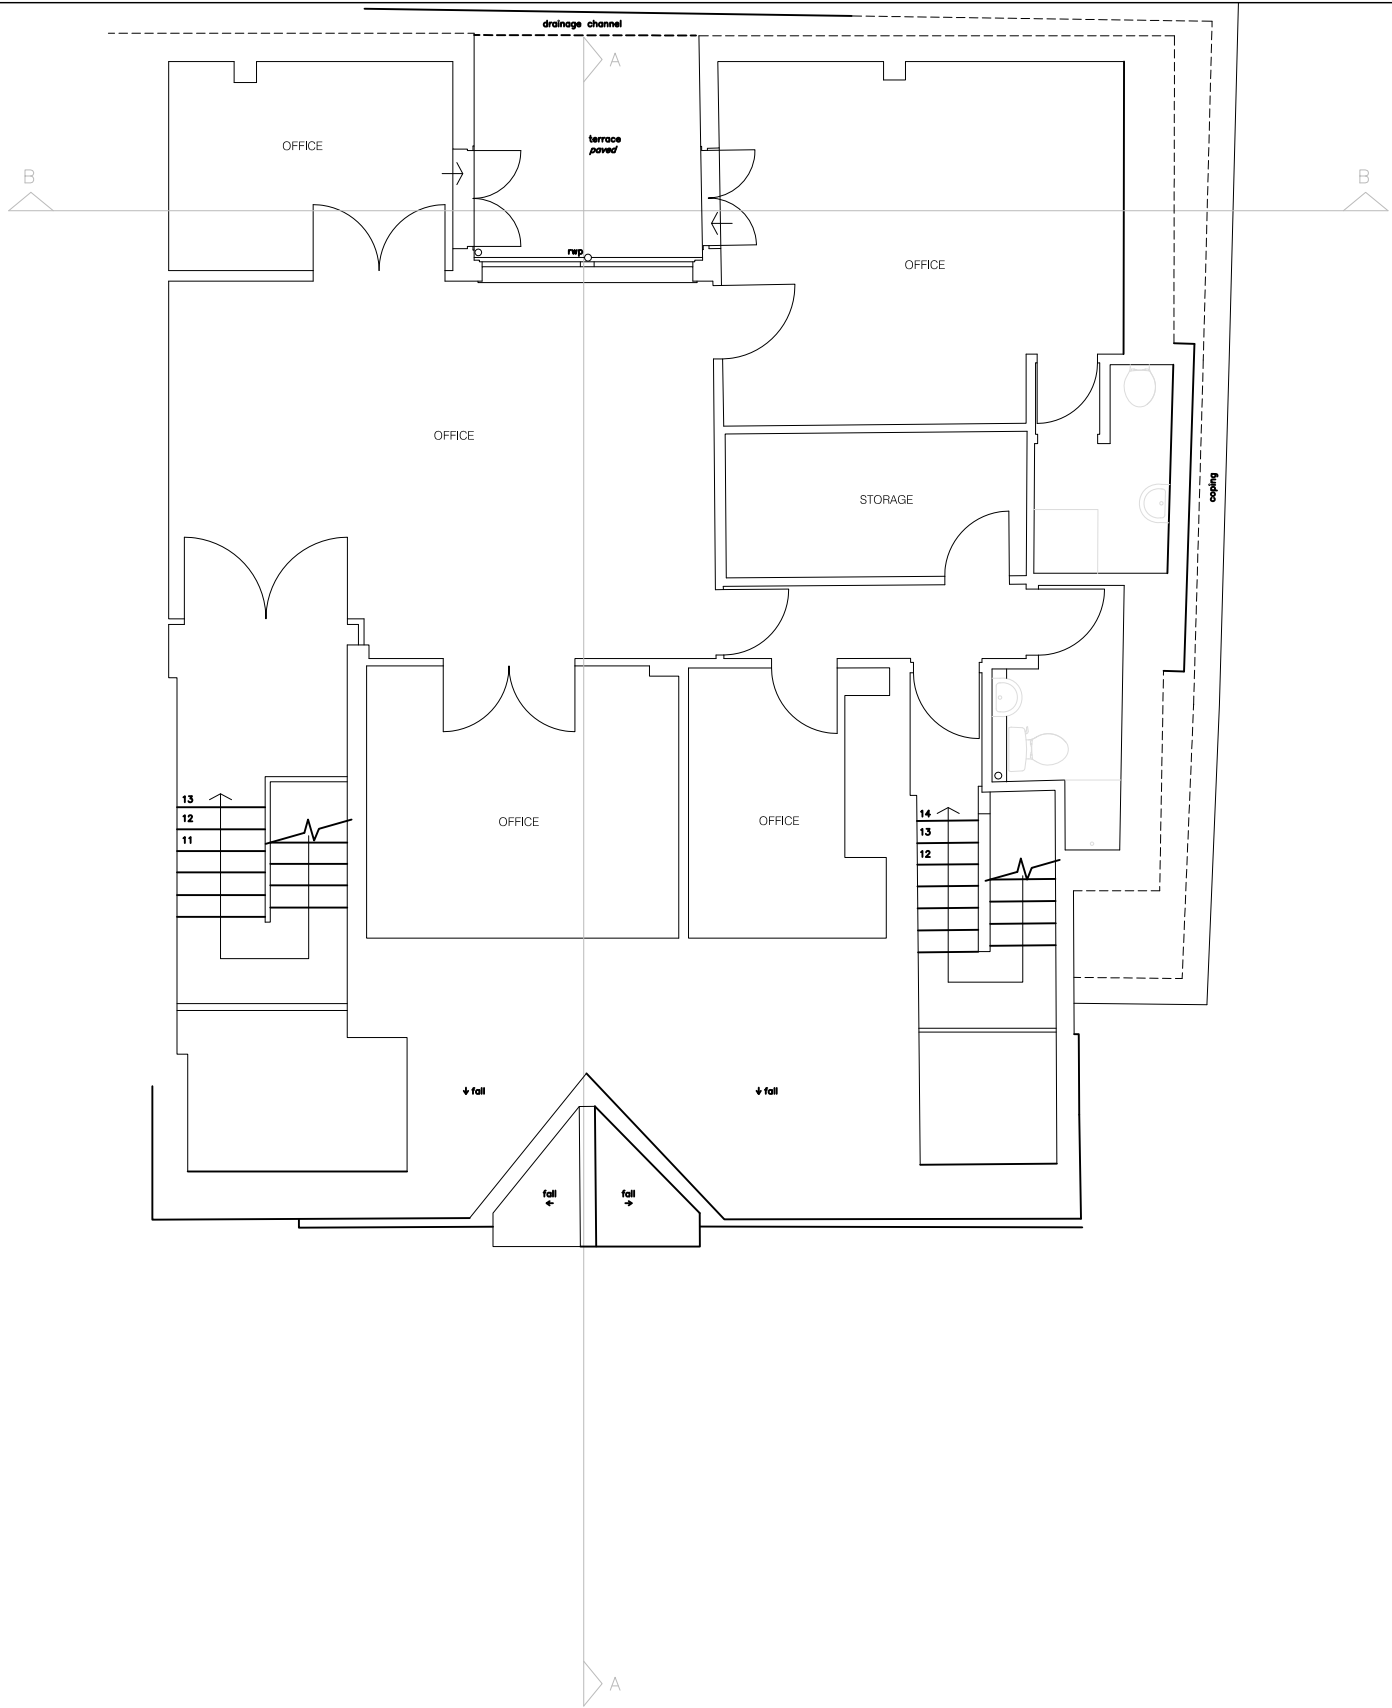

NO.	DATE	REVISION
A	03.11.11	FIRST ISSUE




Drawing legend

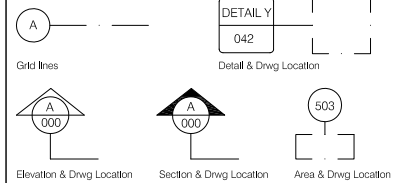

VABEL

VABEL LTD
53 HEHSTAL ROAD, LONDON, NW6 2AD
T+44 (0)20 7625 1115 F+44 (0)20 7625 1117
CONTACT@VABEL.CO.UK
WWW.VABEL.CO.UK

PROJECT TITLE 27 NEW END, LONDON, NW3 1JD		
DRAWING TITLE PROPOSED SECOND FLOOR PLAN		
DATE 02.11.11	DRAWN JLS	SCALE 1:50@A1
PROJECT HVS	NUMBER 2002	REVISION A

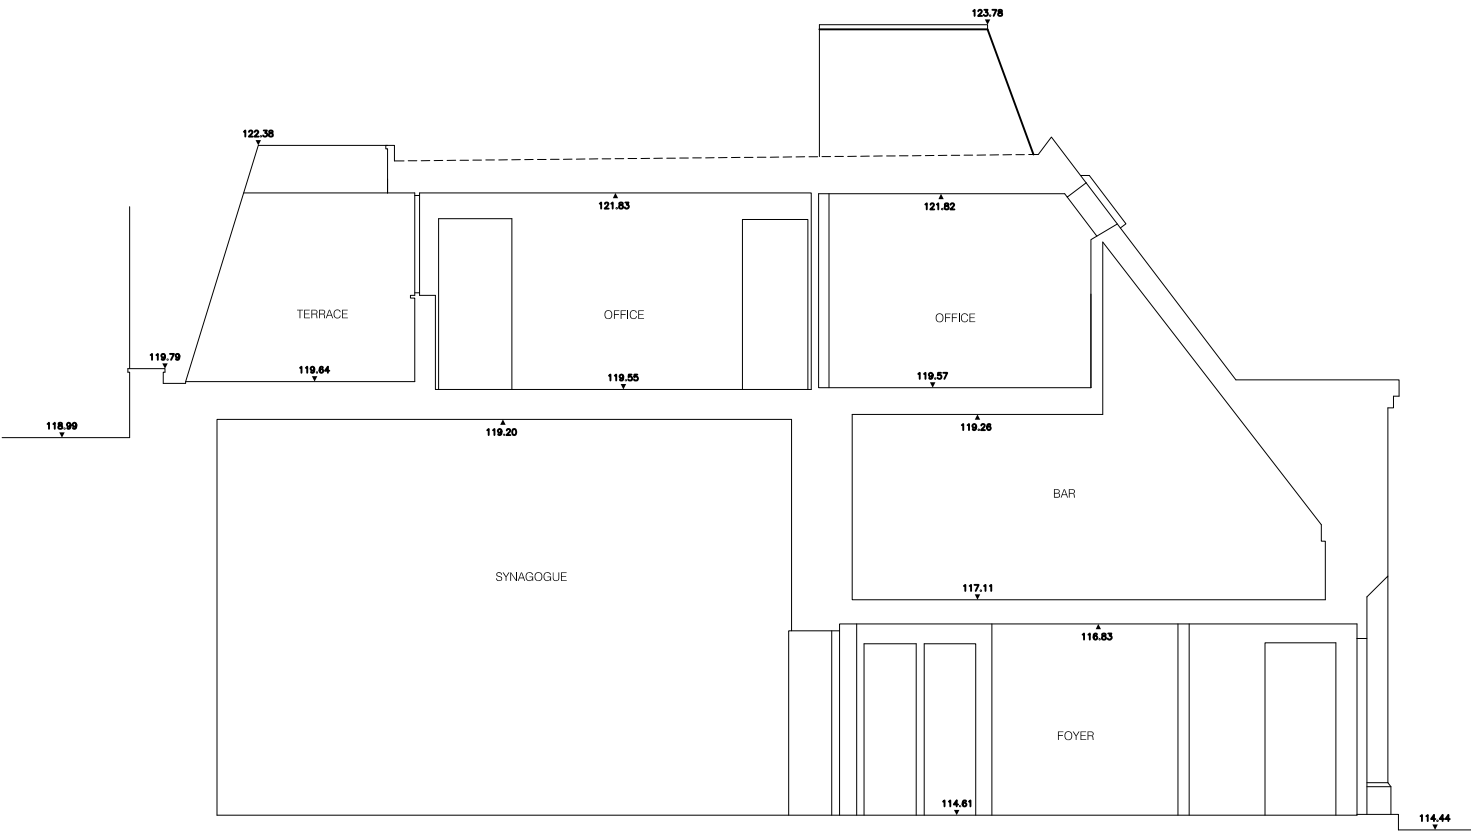

SECTION A

DATUM 110.00m

NO.	DATE	REVISION
A	03.11.11	FIRST ISSUE



Drawing legend

A

Grid lines

A

000

Elevation & Drwg Location

A

000

Section & Drwg Location

503

Area & Drwg Location

DETAIL Y


042

Detail & Drwg Location

VABEL

VABEL LTD
53 HEHSTAL ROAD, LONDON, NW6 2AD
T+44 (0)20 7625 1115 F+44 (0)20 7625 1117
CONTACT@VABEL.CO.UK
WWW.VABEL.CO.UK

PROJECT TITLE		
27 NEW END, LONDON, NW3 1JD		
DRAWING TITLE		
PROPOSED SECTION AA		
DATE	DRAWN	SCALE
02.11.11	JLS	1:50@A1
PROJECT	NUMBER	REVISION
HVS	2003	A

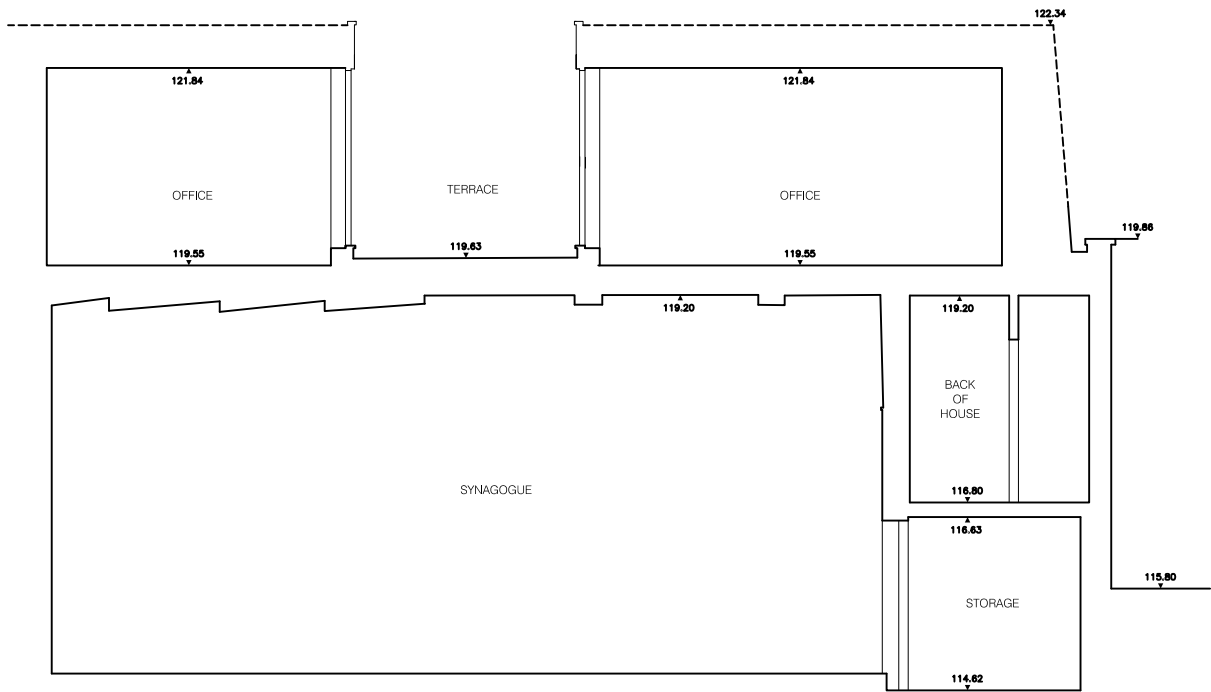

SECTION B

DATUM 110.00m

NO.	DATE	REVISION
A	03.11.11	FIRST ISSUE



Drawing legend

A

Grid lines

A

000

Elevation & Drwg Location

DETAILY

042

Detail & Drwg Location

503

Area & Drwg Location

VABEL


VABEL LTD
53 HEHSTAL ROAD, LONDON, NW6 2AD
T+44 (0)20 7625 1115 F+44 (0)20 7625 1117
CONTACT@VABEL.CO.UK
WWW.VABEL.CO.UK

PROJECT TITLE 27 NEW END, LONDON, NW3 1JD		
DRAWING TITLE PROPOSED SECTION BB		
DATE 02.11.11	DRAWN JLS	SCALE 1:50@A1
PROJECT HVS	NUMBER 2004	REVISION A
<small>DO NOT SCALE FROM THIS DRAWING. ALL DIMENSIONS MUST BE CHECKED ON SITE. ALL RIGHTS RESERVED. NO REPRODUCTION OR FURTHER COMMERCIAL USE WITHOUT CONSENT. VABEL AND VABEL PROPOSED ARE TRADE MARKS OF VABEL LTD.</small>		

DATUM 110.00m

0m	1	2	3	4
----	---	---	---	---

PROJECT TITLE 27 NEW END, LONDON, NW3 1JD		
DRAWING TITLE PROPOSED FRONT ELEVATION		
DATE 02.11.11	DRAWN JLS	SCALE 1:50@A1
PROJECT HVS	NUMBER 2005	REVISION A
<small> DO NOT SCALE FROM THIS DRAWING. ALL DIMENSIONS GIVEN IN DIMENSIONS IN METERS. ALL RIGHTS RESERVED. NO REPRODUCTION OR FURTHER DISTRIBUTION PERMITTED WITHOUT CONSENT. THIS DRAWING IS THE PROPERTY OF HVS GROUP LTD. IT IS TO BE USED ONLY FOR THE PROJECT AND SITE SPECIFICALLY IDENTIFIED HEREON. </small>		

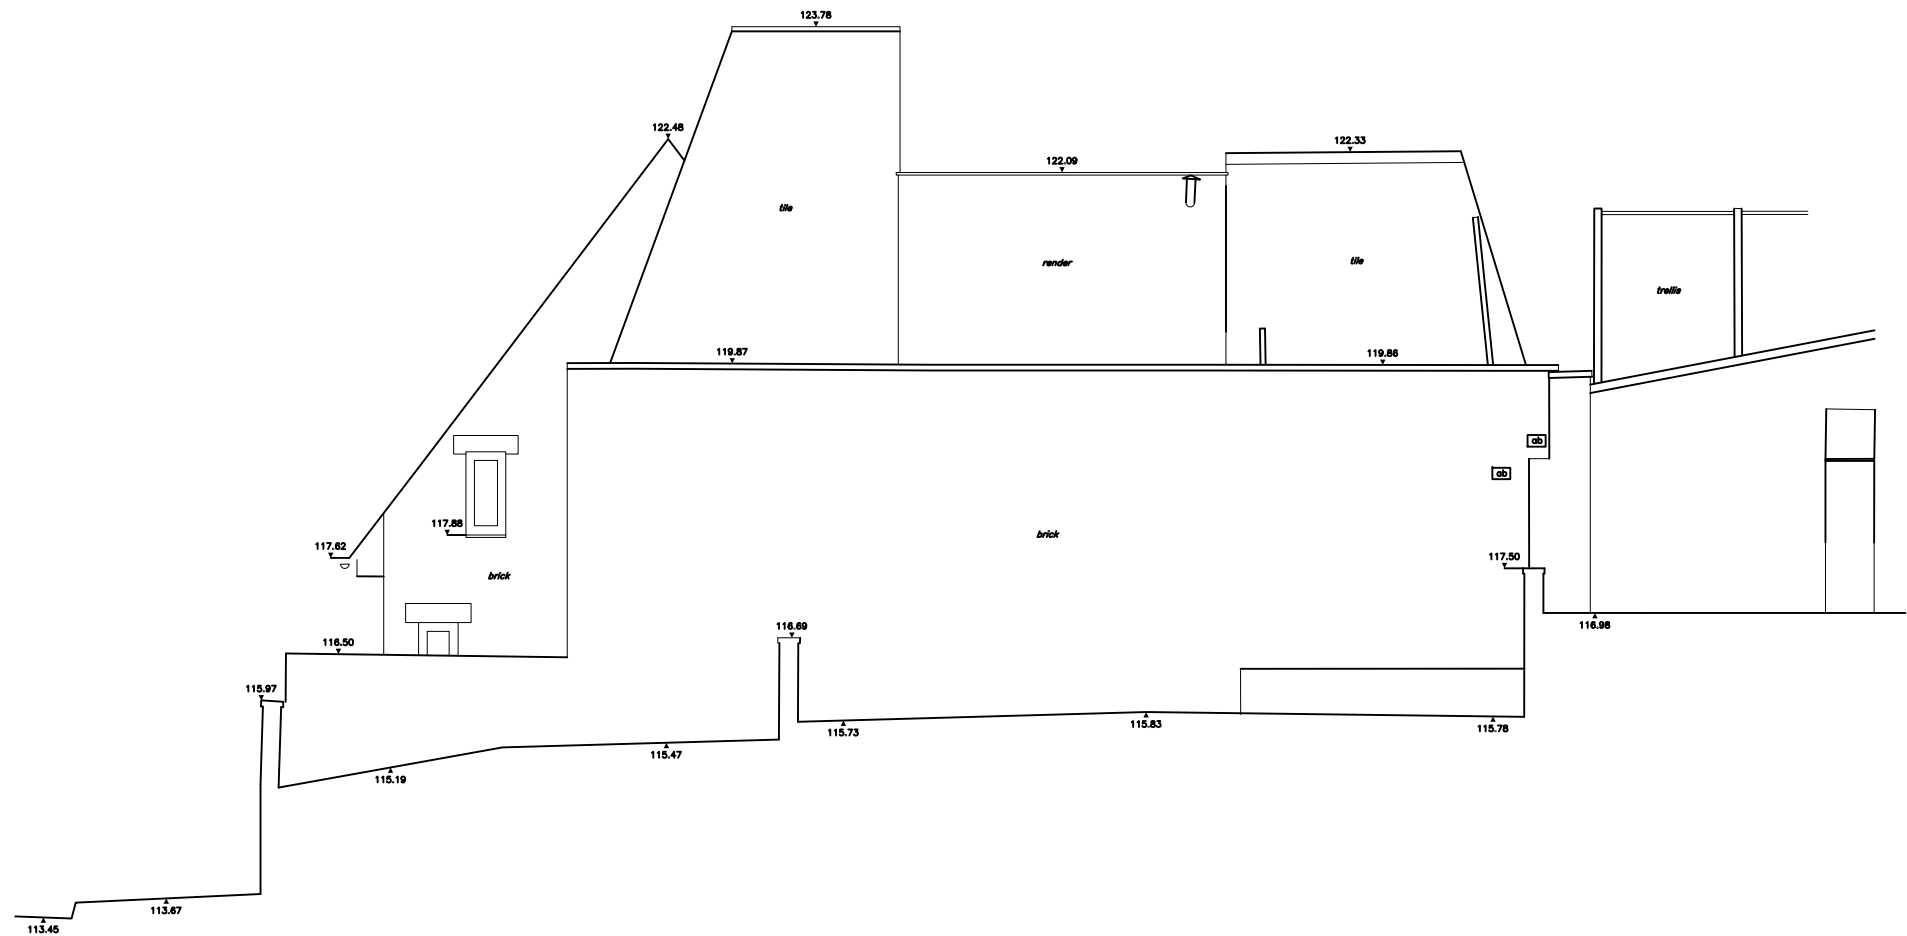

SIDE ELEVATION

DATUM 110.00m

NO.	DATE	REVISION
A	03.11.11	FIRST ISSUE



Drawing legend

Grid lines

DETAIL Y 042

Detail & Drwg Location

Elevation & Drwg Location

Section & Drwg Location

Area & Drwg Location

VABEL

VABEL LTD
53 HEHSTAL ROAD, LONDON, NW6 2AD
T+44 (0)20 7625 1115 F+44 (0)20 7625 1117
CONTACT@VABEL.CO.UK
WWW.VABEL.CO.UK

PROJECT TITLE 27 NEW END, LONDON, NW3 1JD		
DRAWING TITLE PROPOSED SIDE ELEVATION		
DATE 02.11.11	DRAWN JLS	SCALE 1:50@A1
PROJECT HVS	NUMBER 2006	REVISION A