


<div>Revisions</div> <div>A - FEB 2011 - Stairs amended</div> <div>B - FEB 2011 - Lift added</div> <div>C - Mar 2011 - Lightwell enlarged, dims added</div> <div>D - Mar 2011 - General amendments</div> <div>E - Mar 2011 - Footprint adjusted</div> <div>F - Nov 2011 - Bicycle store shown</div>	Project Title		Sheet Title		<div>Timothy Burgess Architects</div> <div></div>
	Elsworthy Road		Proposed Ground Floor Plan		
	Issue	Scale 1:100 @ A3	Drawing No. 10014 - P201	Revision F	

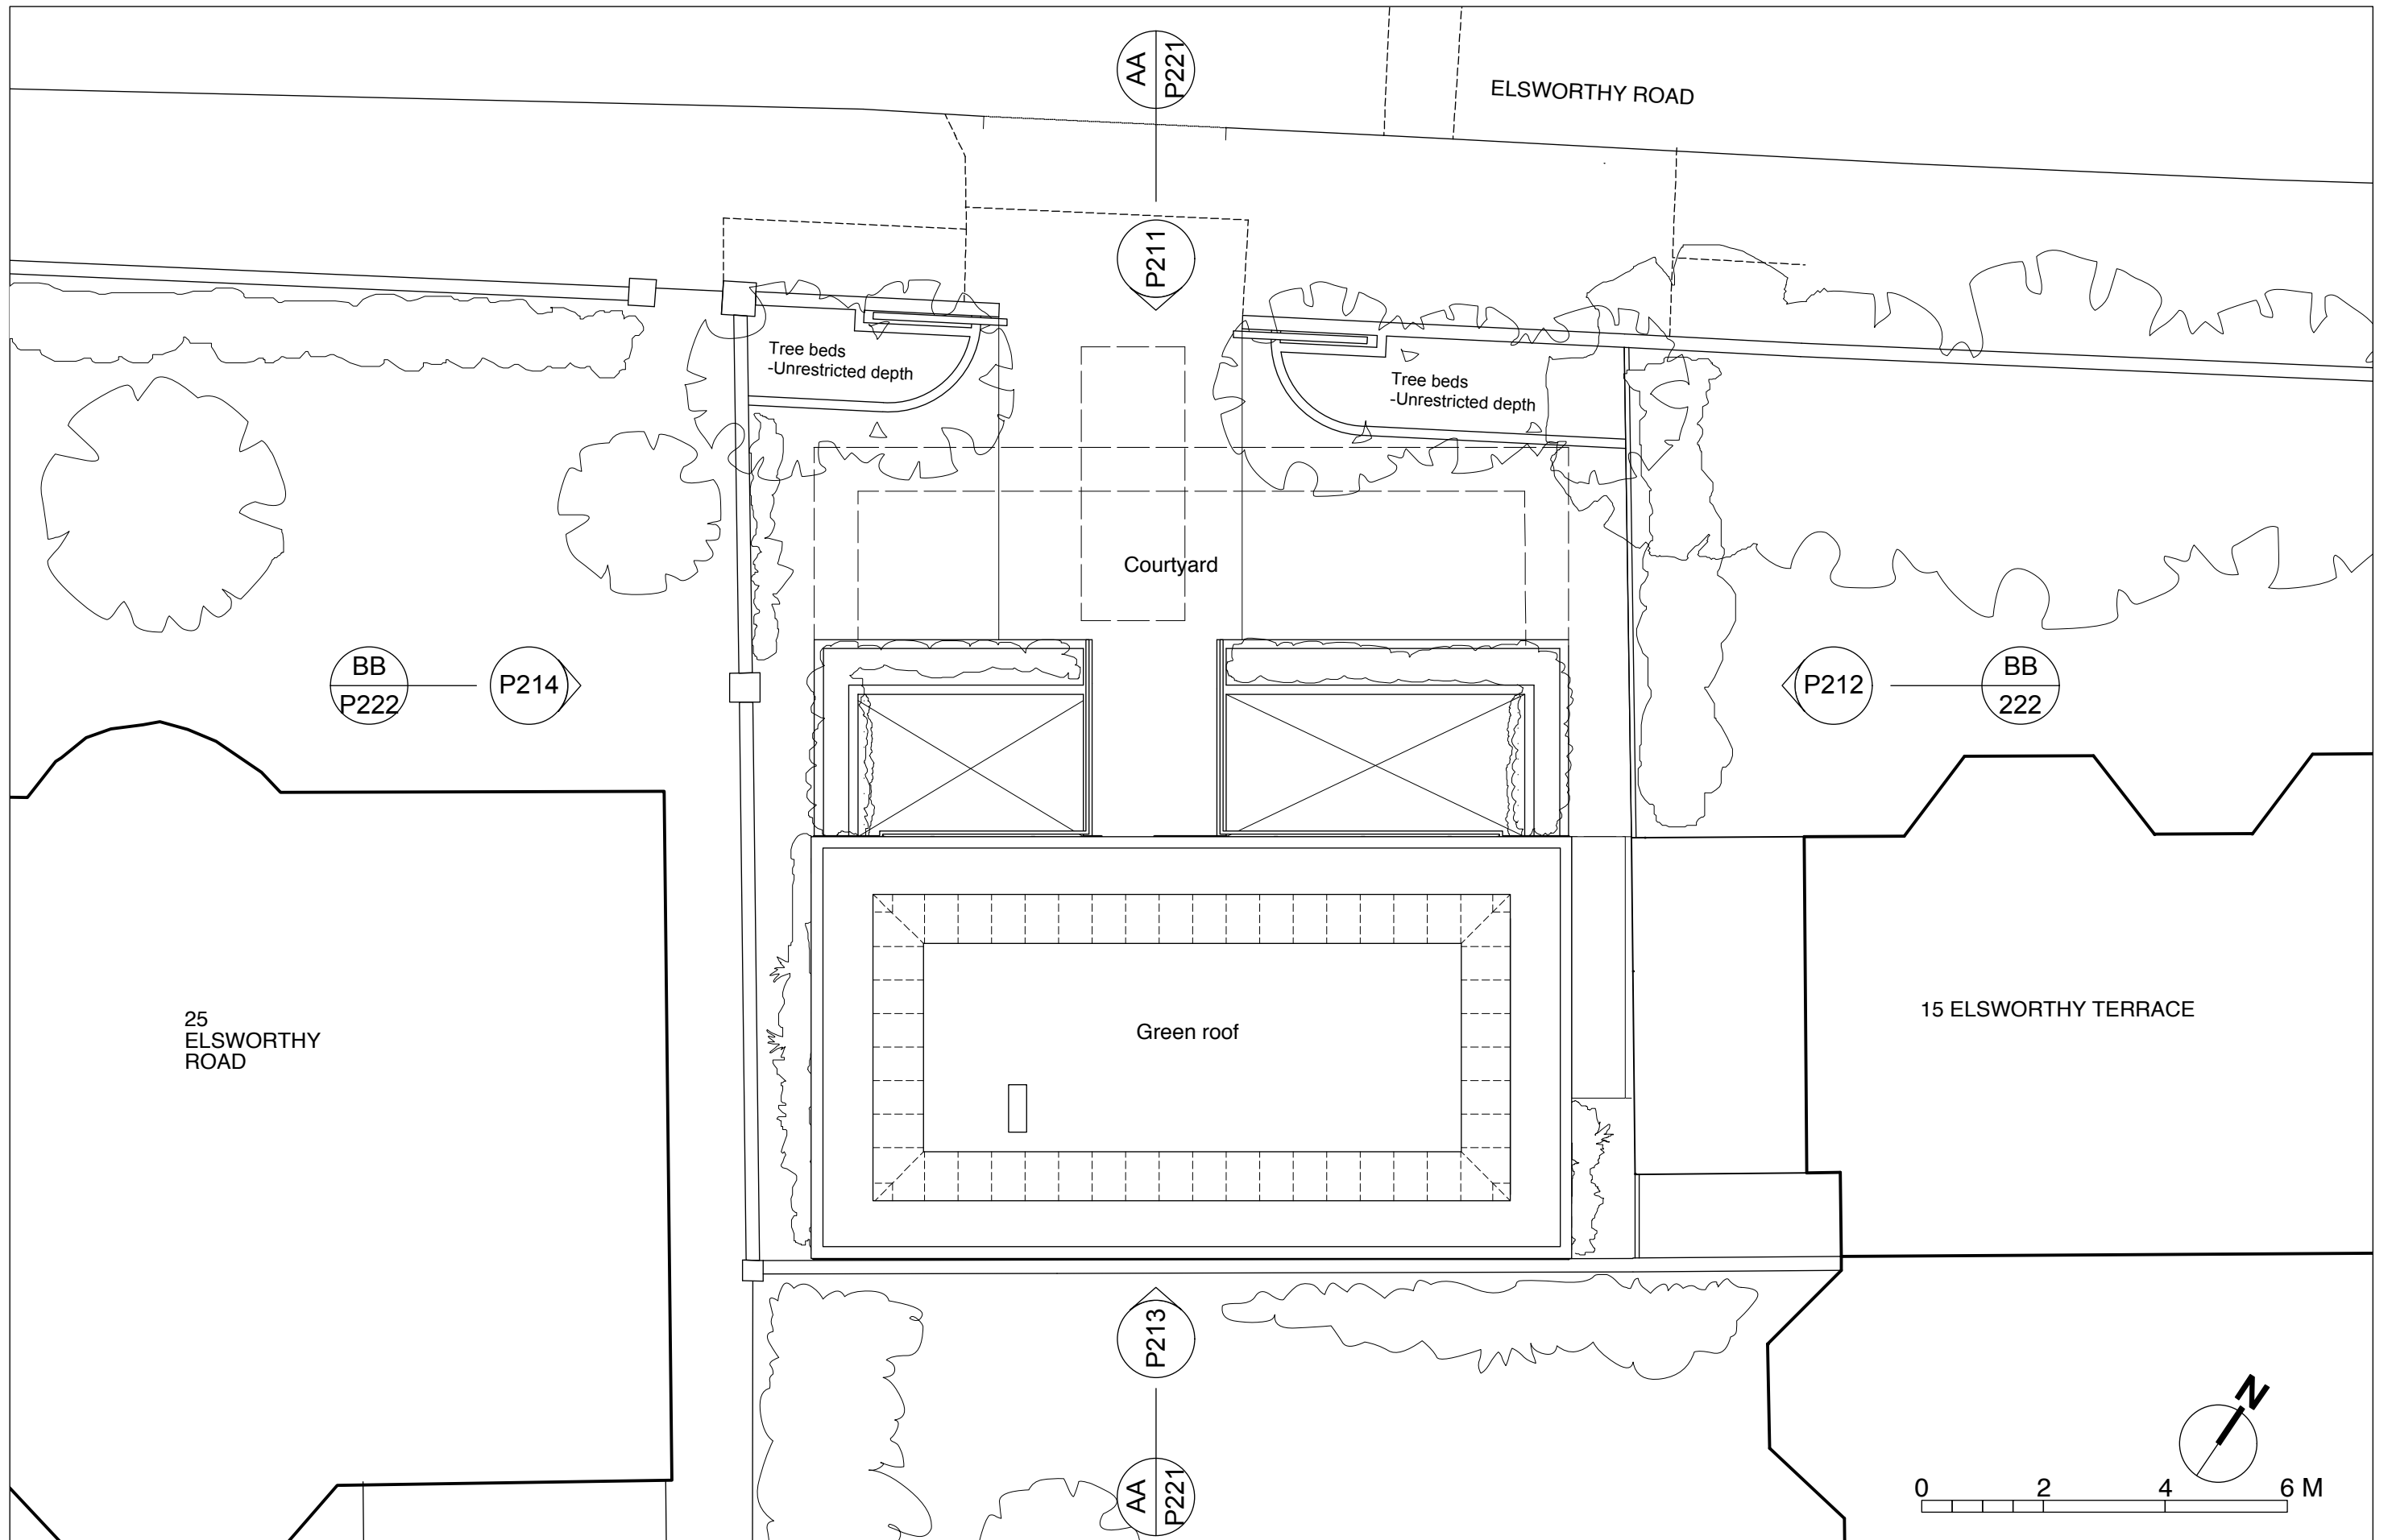

Revisions
A - Mar 2011 - Roof line amended
B - Nov 2011 - Green roof and ventilation cowl adjusted

Project Title
Elsworthy Road

Sheet Title
Proposed Roof Plan

Timothy
Burgess
Architects


Issue

Scale 1:100 @ A3

Drawing No. 10014 - P204

Revision B



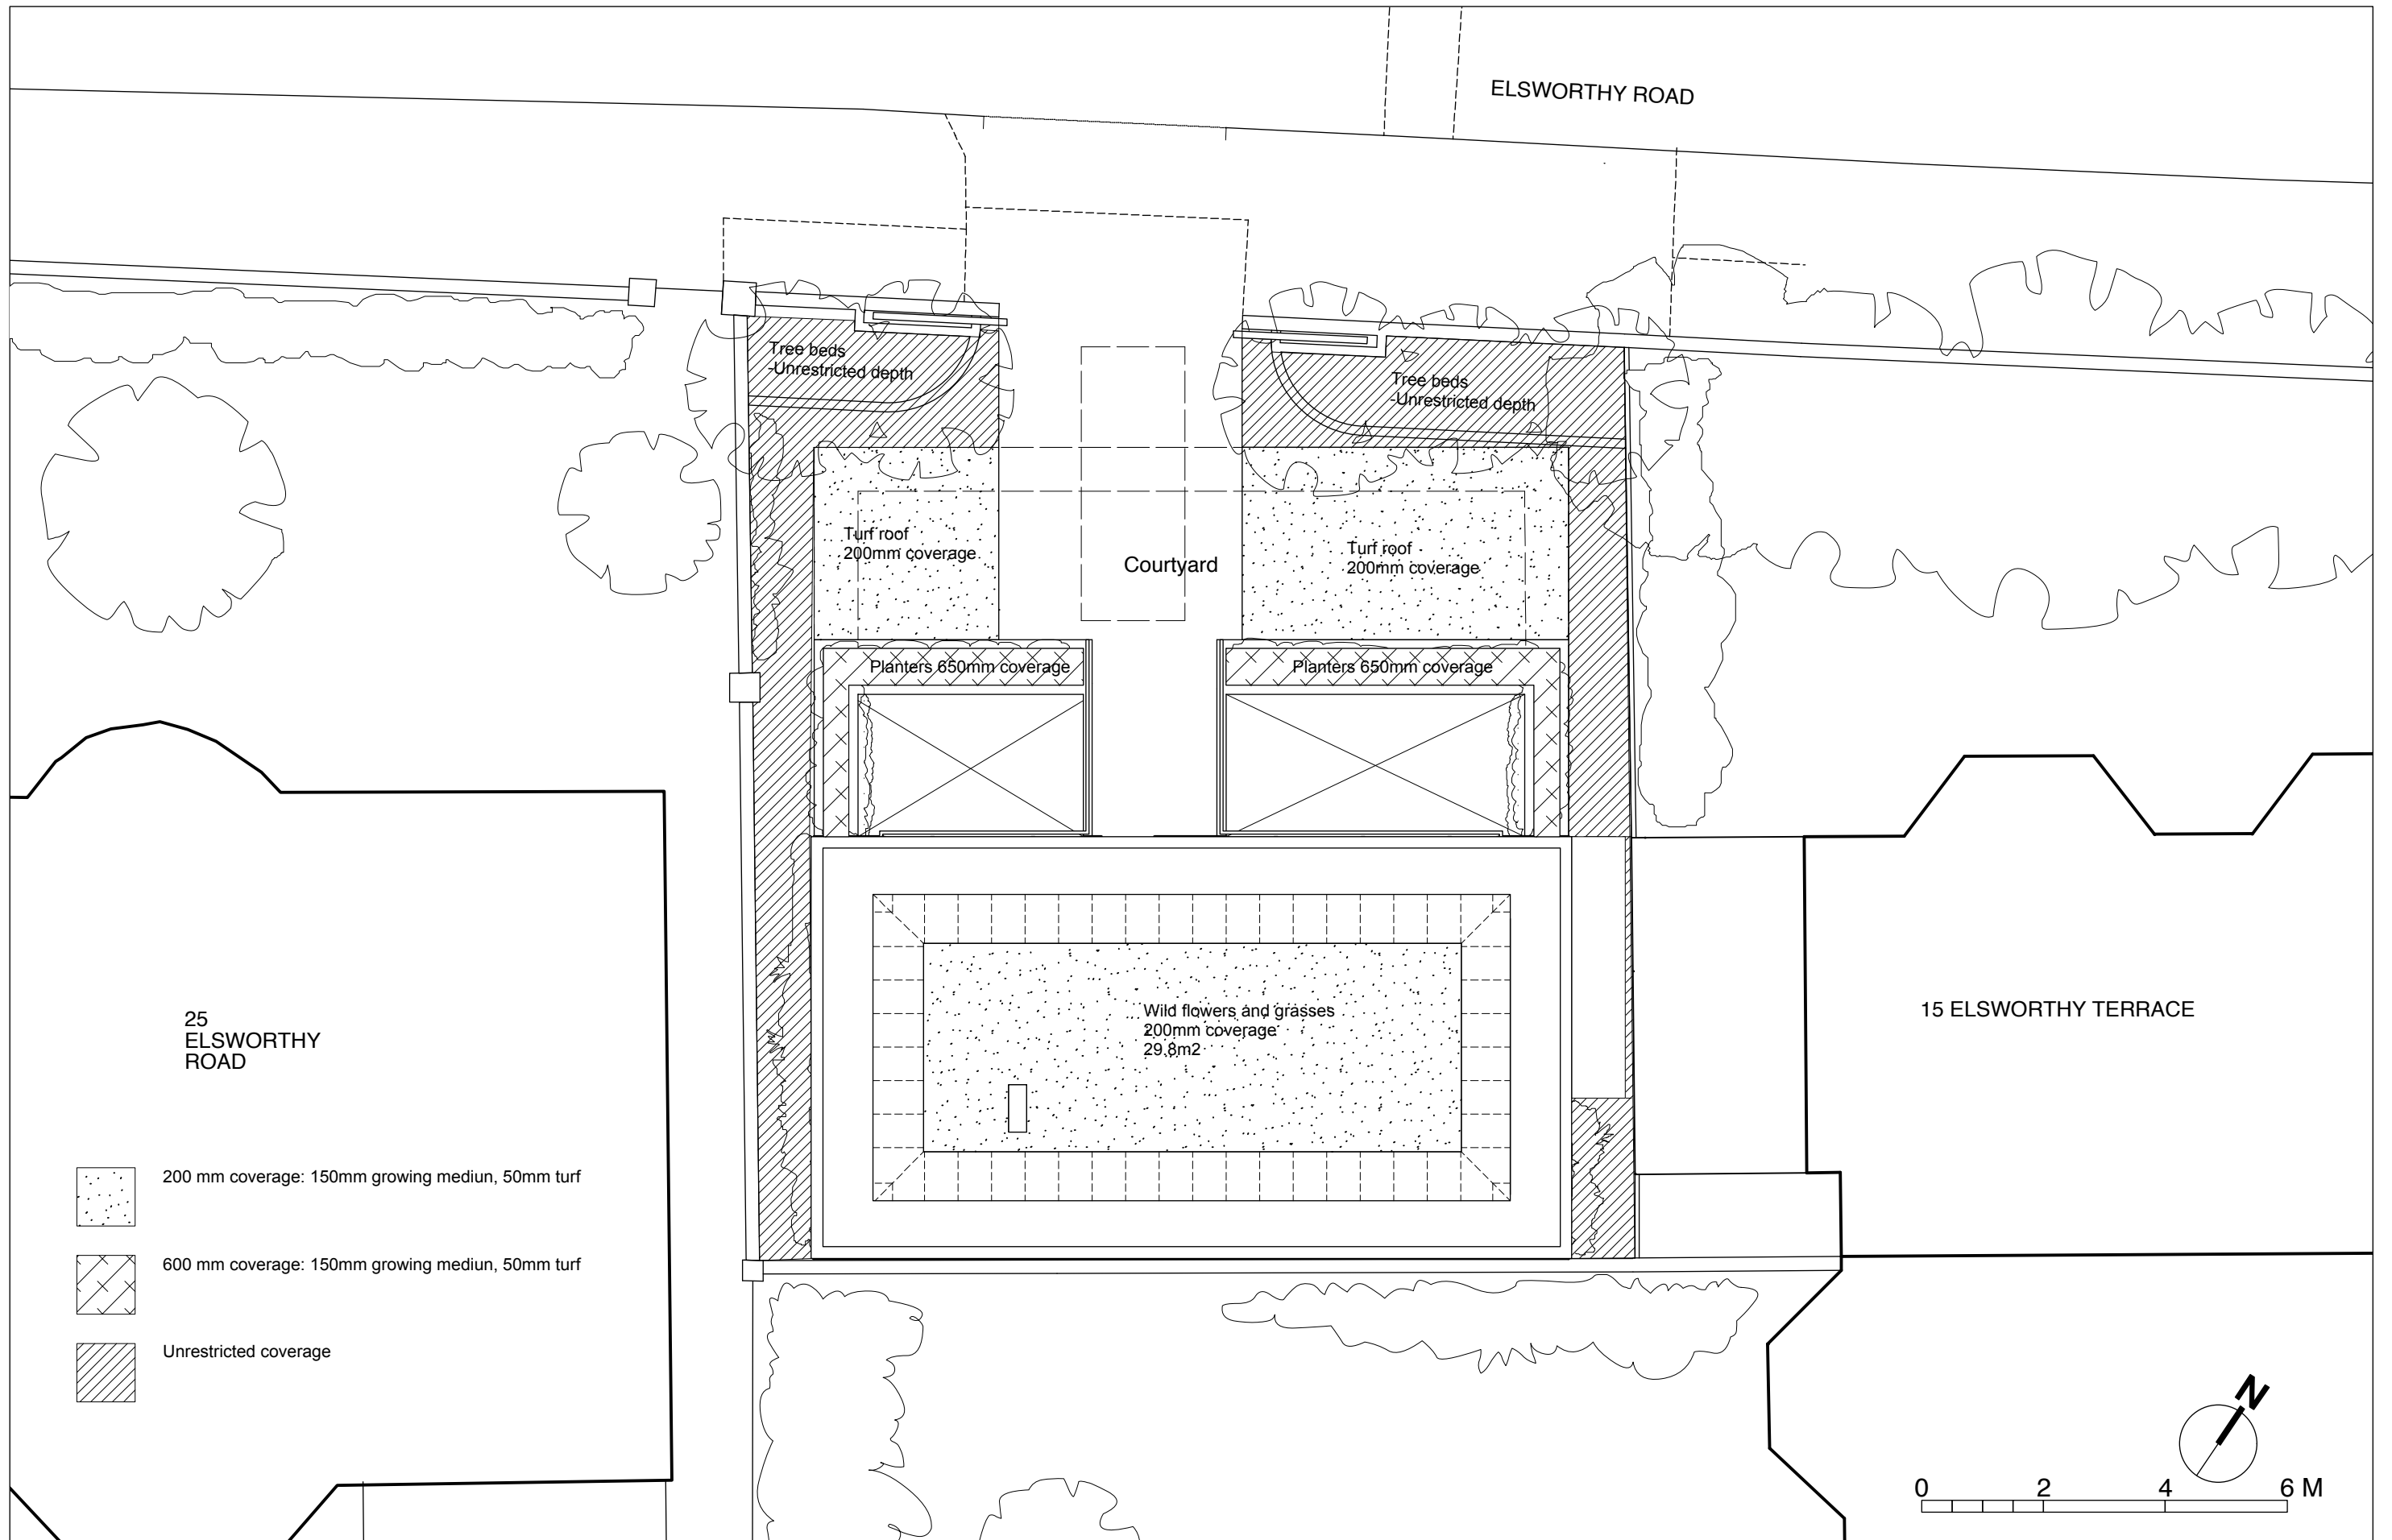

<div>Revisions</div> <div>A - Oct 2011 - Roof planting amended.</div> <div>B - Nov 2011 - Green roof and ventilation cowl adjusted</div>	Project Title		Sheet Title		<div>Timothy Burgess Architects</div> <div></div>
	Elsworth Road		Proposed Landscape Plan		
Issue		Scale 1:100 @ A3	Drawing No. 10014 - P205	Revision B	



<div>Revisions</div> <div>A - Mar 2011 - Roof profile amended</div> <div>B - Nov 2011 - Wall elevation, green roof profile and parapet wall amended</div>	Project Title		Sheet Title		<div>Timothy Burgess Architects</div> <div></div>
	Elsworthy Road		Proposed North Elevation		
	Issue	Scale 1:100 @ A3	Drawing No. 10014 - P211	Revision B	




14 ELSWORTHY TERRACE

EXTENT OF SITE


ELSWORTHY ROAD


0 2 4 6 M


<div>Revisions</div> <div>A - Mar 2011 - Roof profile amended</div> <div>B - Nov 2011 - Roof profile amended. Rear of 14 Elsworthy Terrace shown</div>	Project Title		Sheet Title		<div>Timothy Burgess Architects</div> <div></div>
	Elsworthy Road		Proposed East Elevation		
	Issue	Scale 1:100 @ A3	Drawing No. 10014 - P212	Revision B	

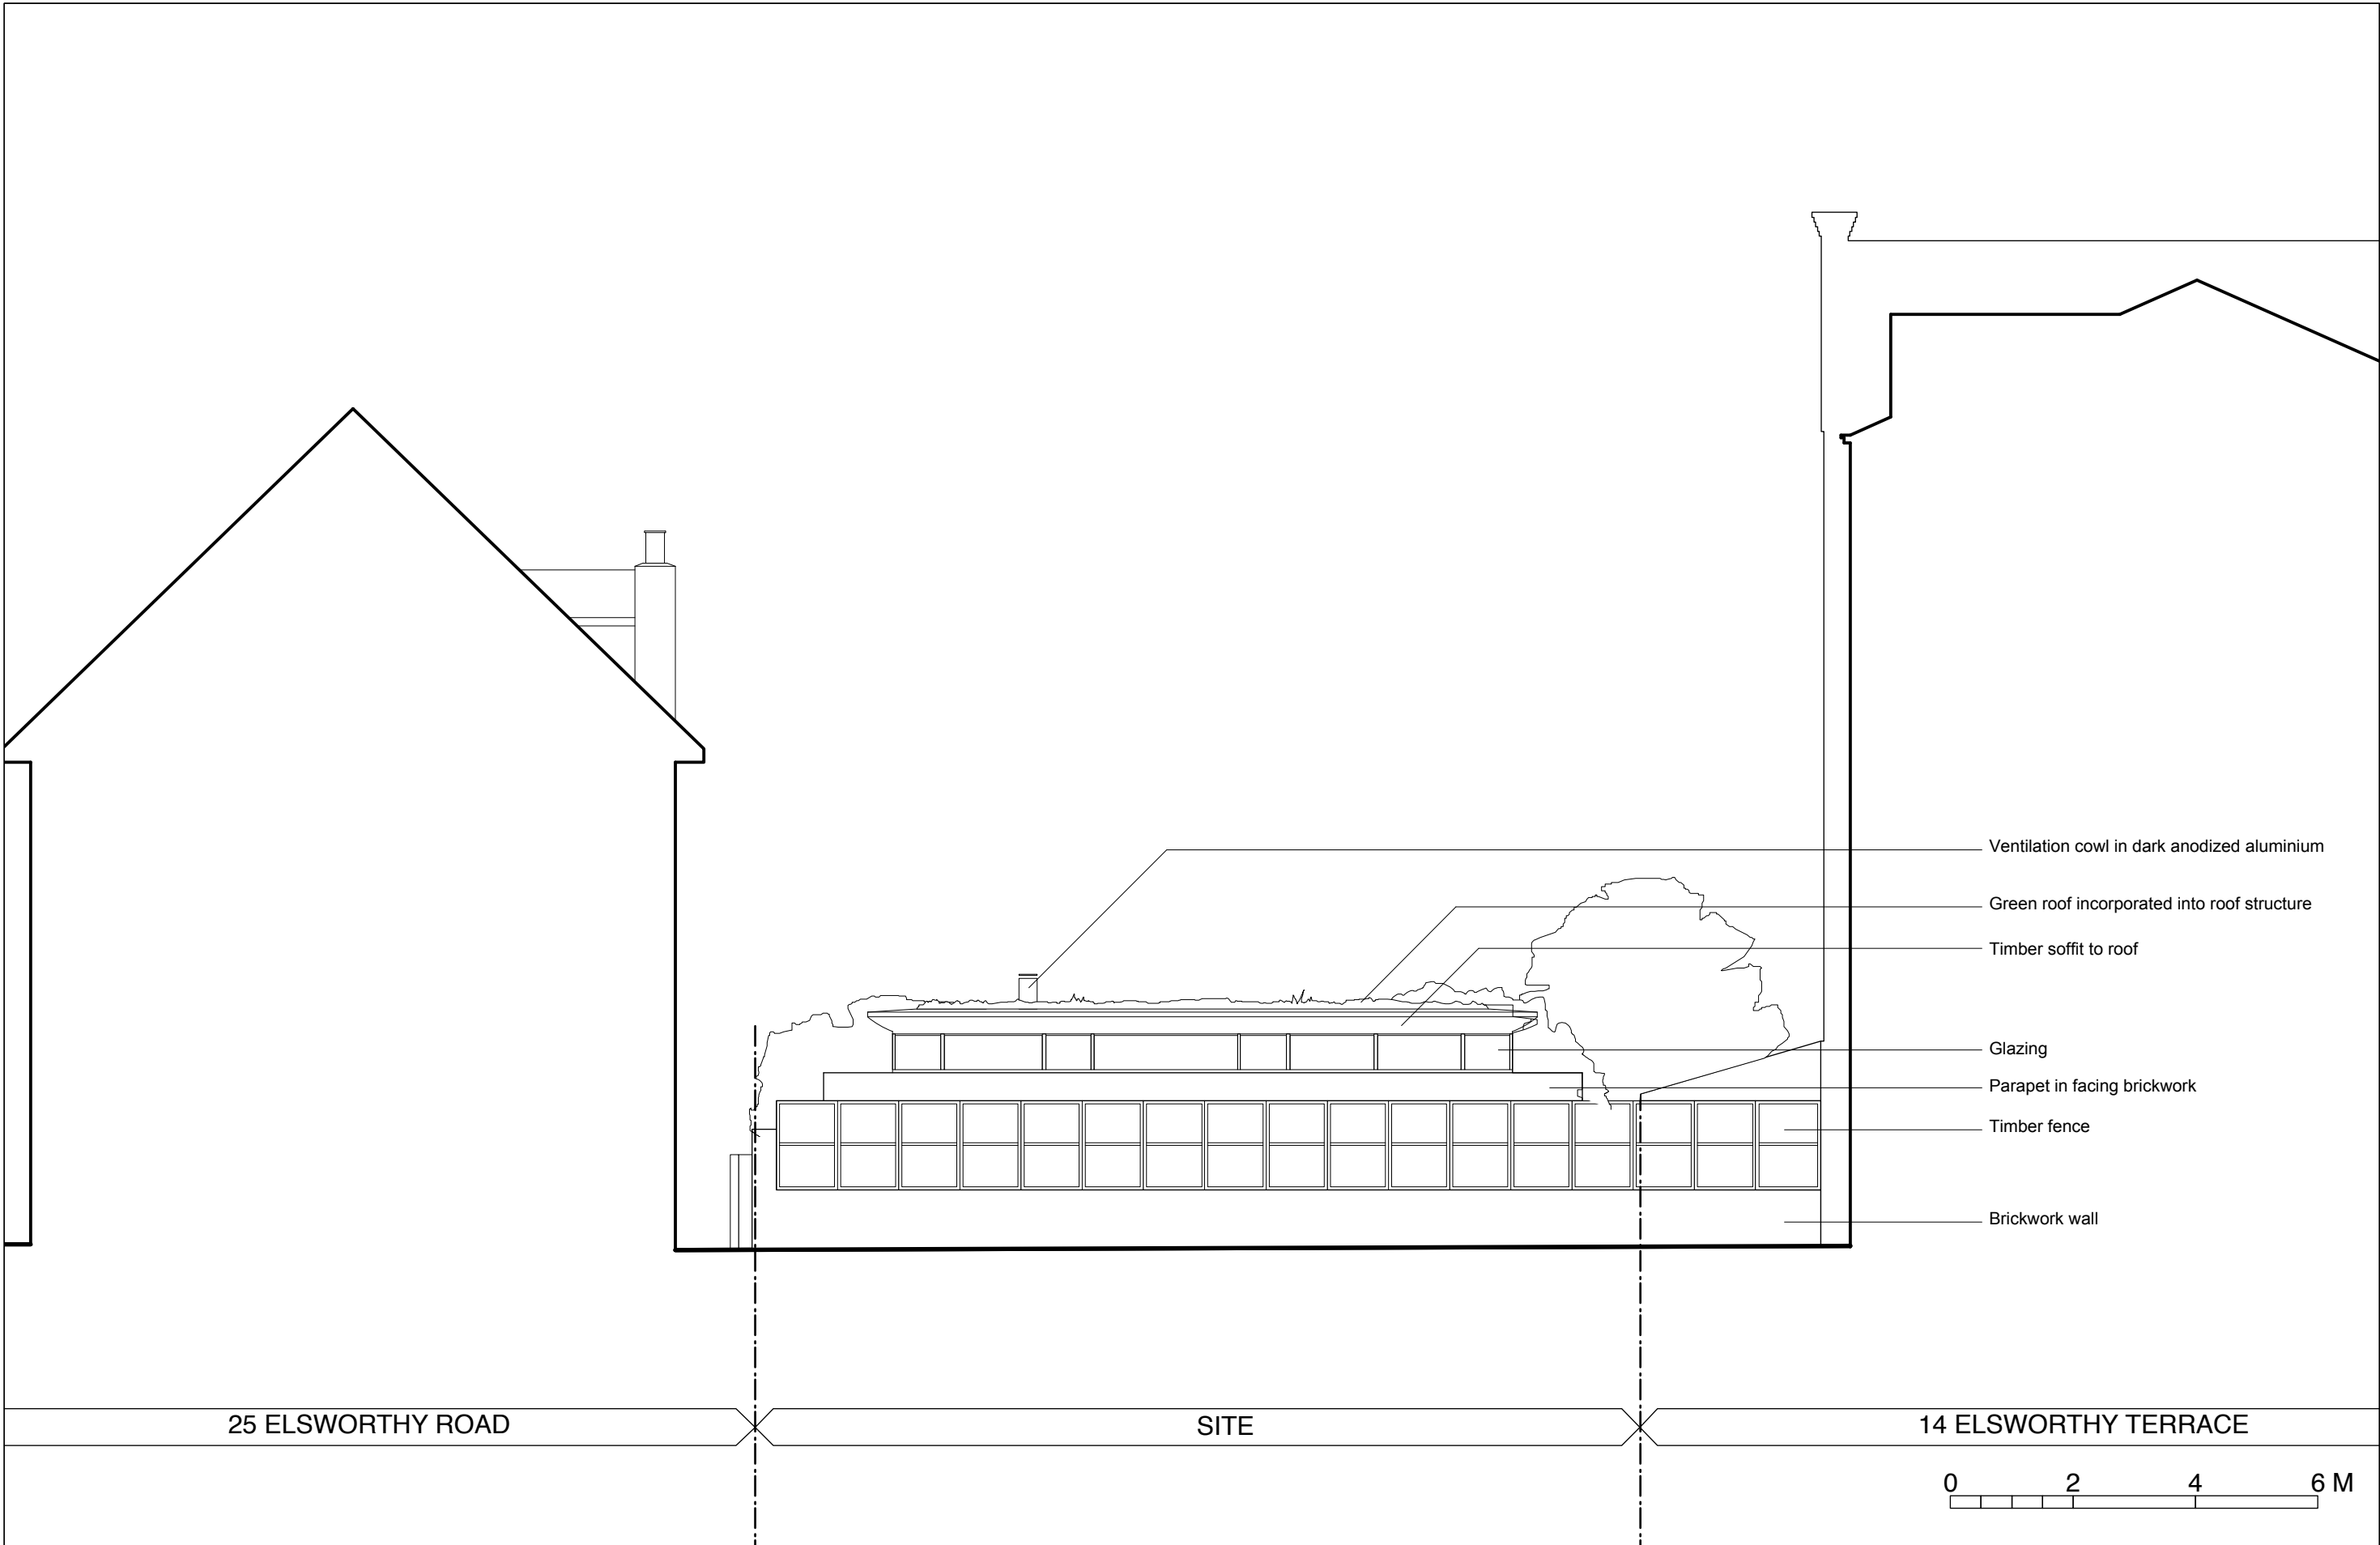


<div>Revisions</div> <div>A - Mar 2011 - Roof profile amended</div> <div>B - Nov 2011 - Roof profile amended</div>	Project Title		Sheet Title		<div>Timothy Burgess Architects</div> <div></div>
	Elsworthy Road		Proposed South Elevation		
	Issue	Scale 1:100 @ A3	Drawing No. 10014 - P213	Revision B	

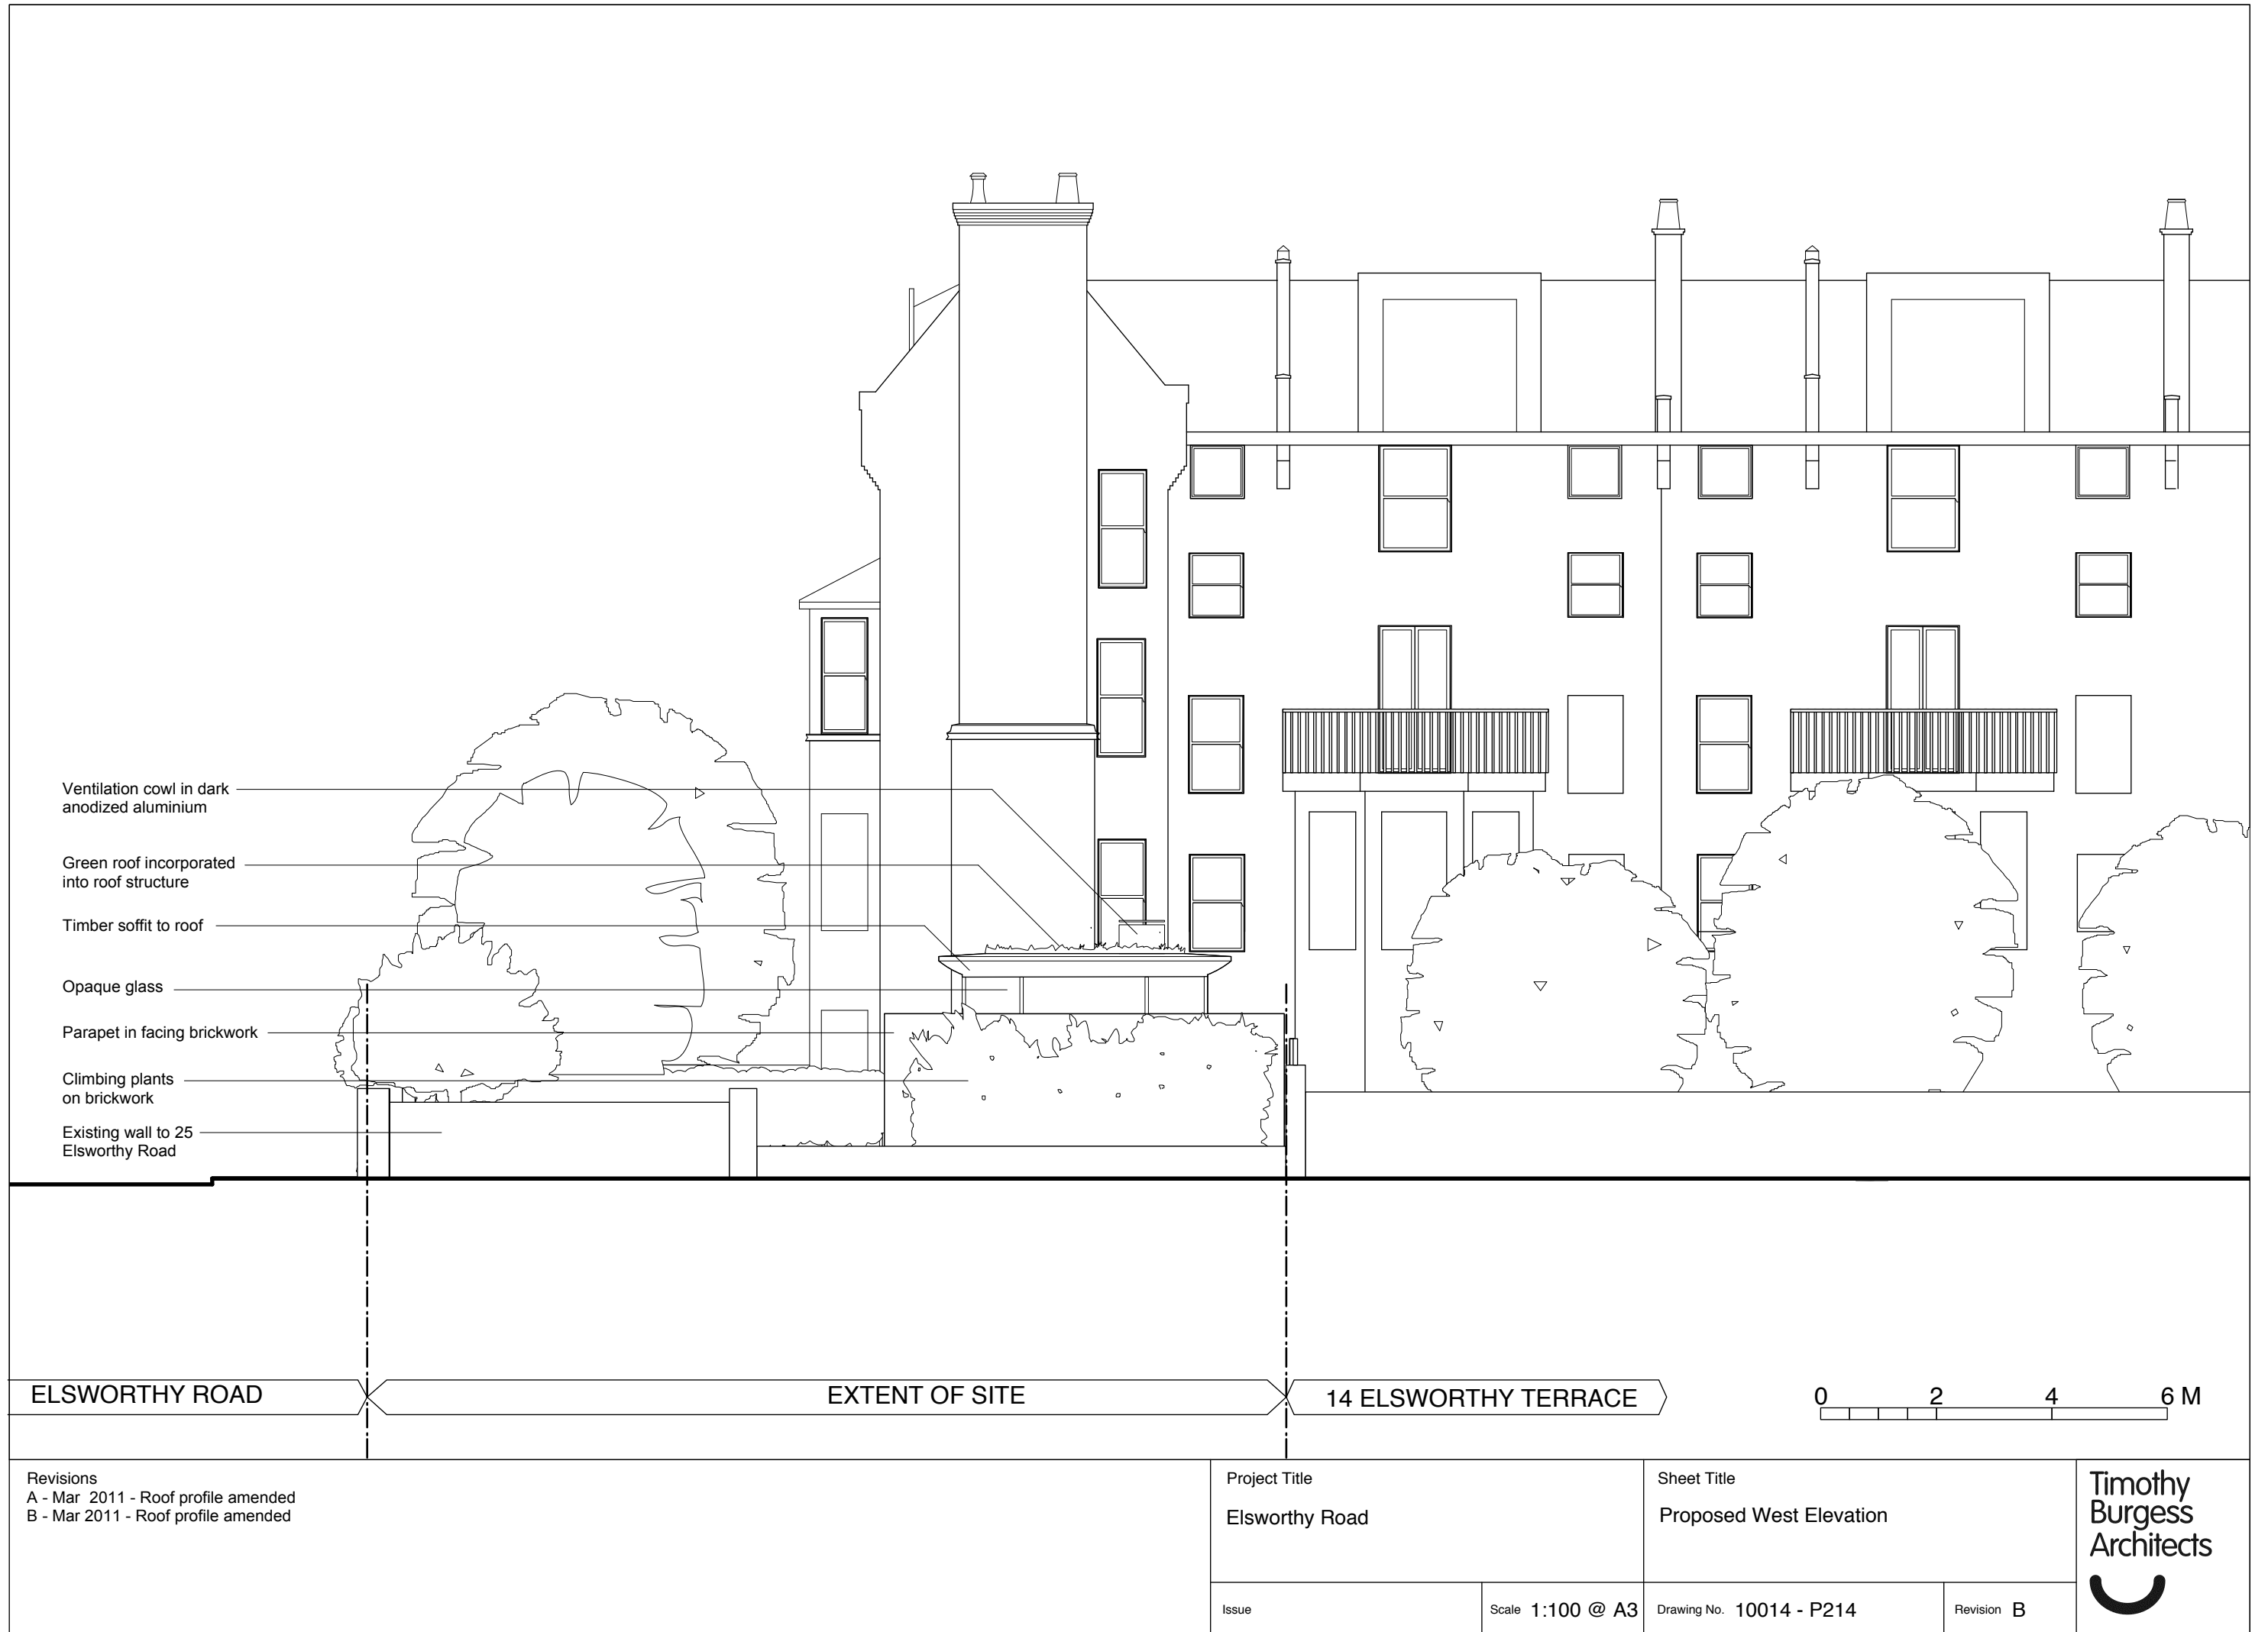


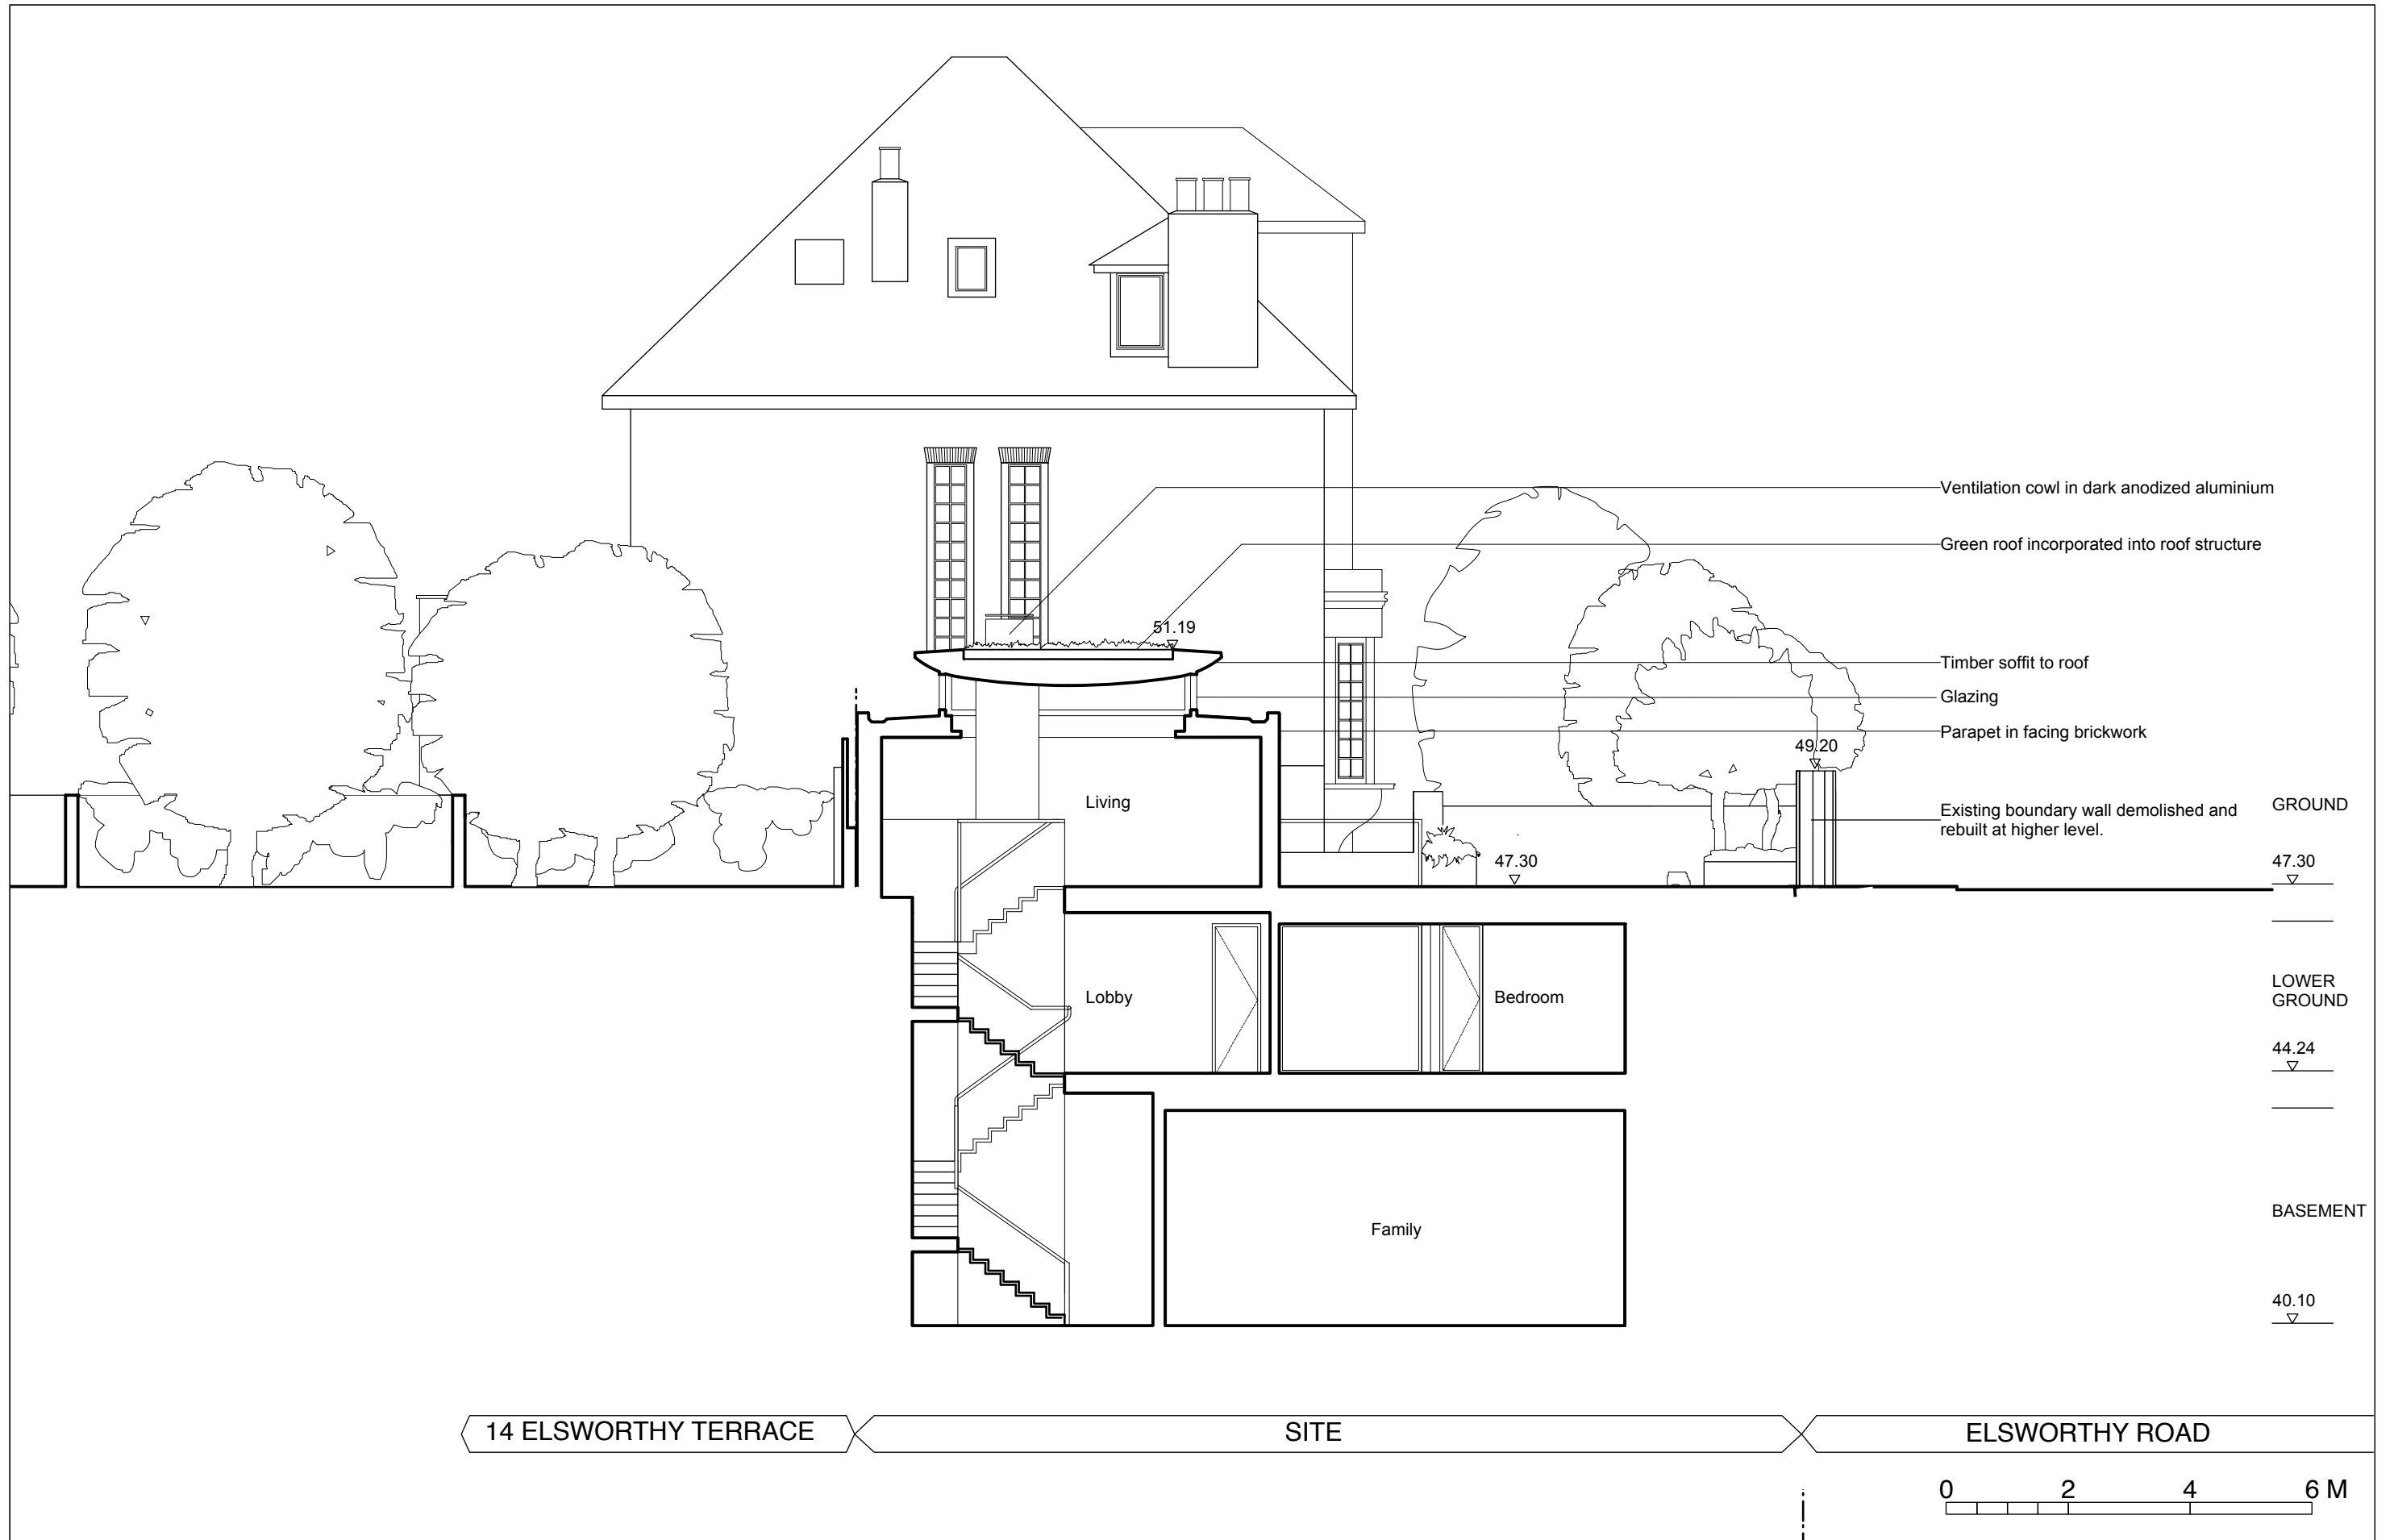

Revisions A - Feb 2011 - Stairs amended B - Mar 2011 - Lift added C - Mar 2011 - General amendments. D - Mar 2011 - Roof profile amended E - Nov 2011 - Roof profile amended	Project Title Elsworthy Road		Sheet Title Proposed Section AA		Timothy Burgess Architects 
	Issue	Scale 1:100 @ A3	Drawing No. 10014 - P221	Revision E	

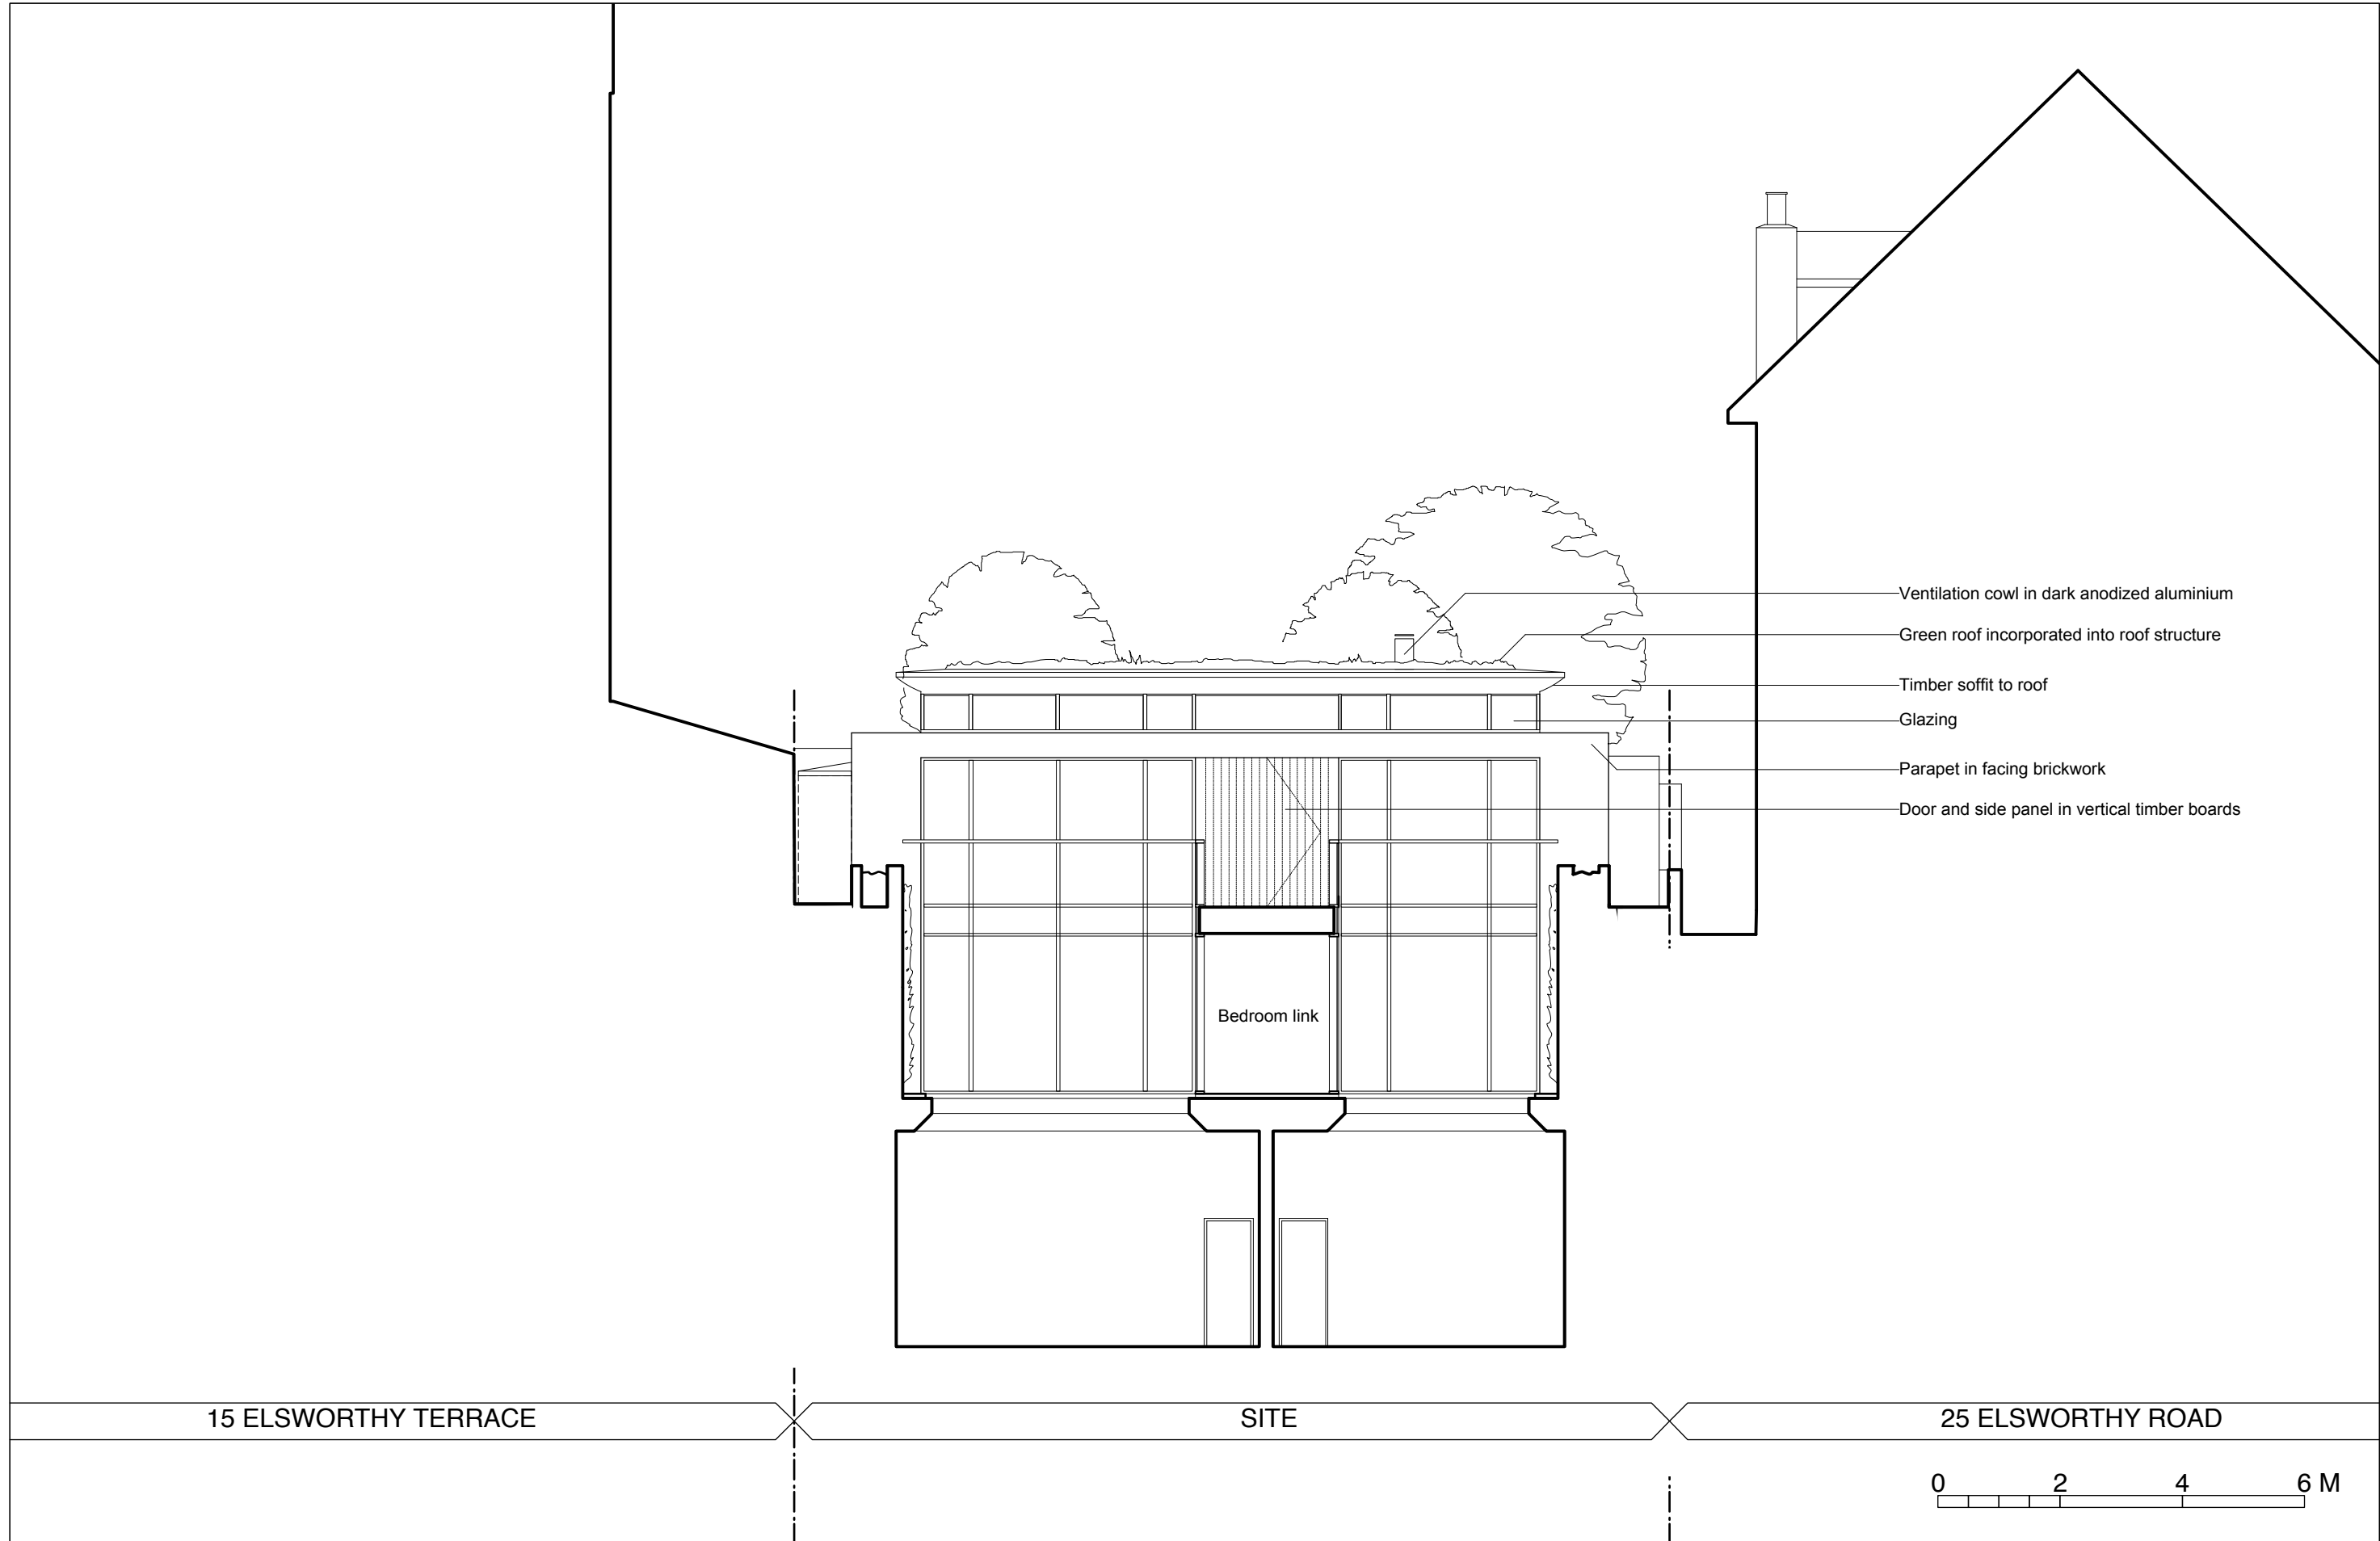

<div>Revisions</div> <div>A - Mar 2011 - Roof profile amended</div> <div>B - Nov 2011 - Roof profile and elevation amended</div>	Project Title		Sheet Title		<div>Timothy Burgess Architects</div> <div></div>
	Elsworthy Road		Proposed Section BB		
	Issue	Scale 1:100 @ A3	Drawing No. 10014 - P222	Revision B	

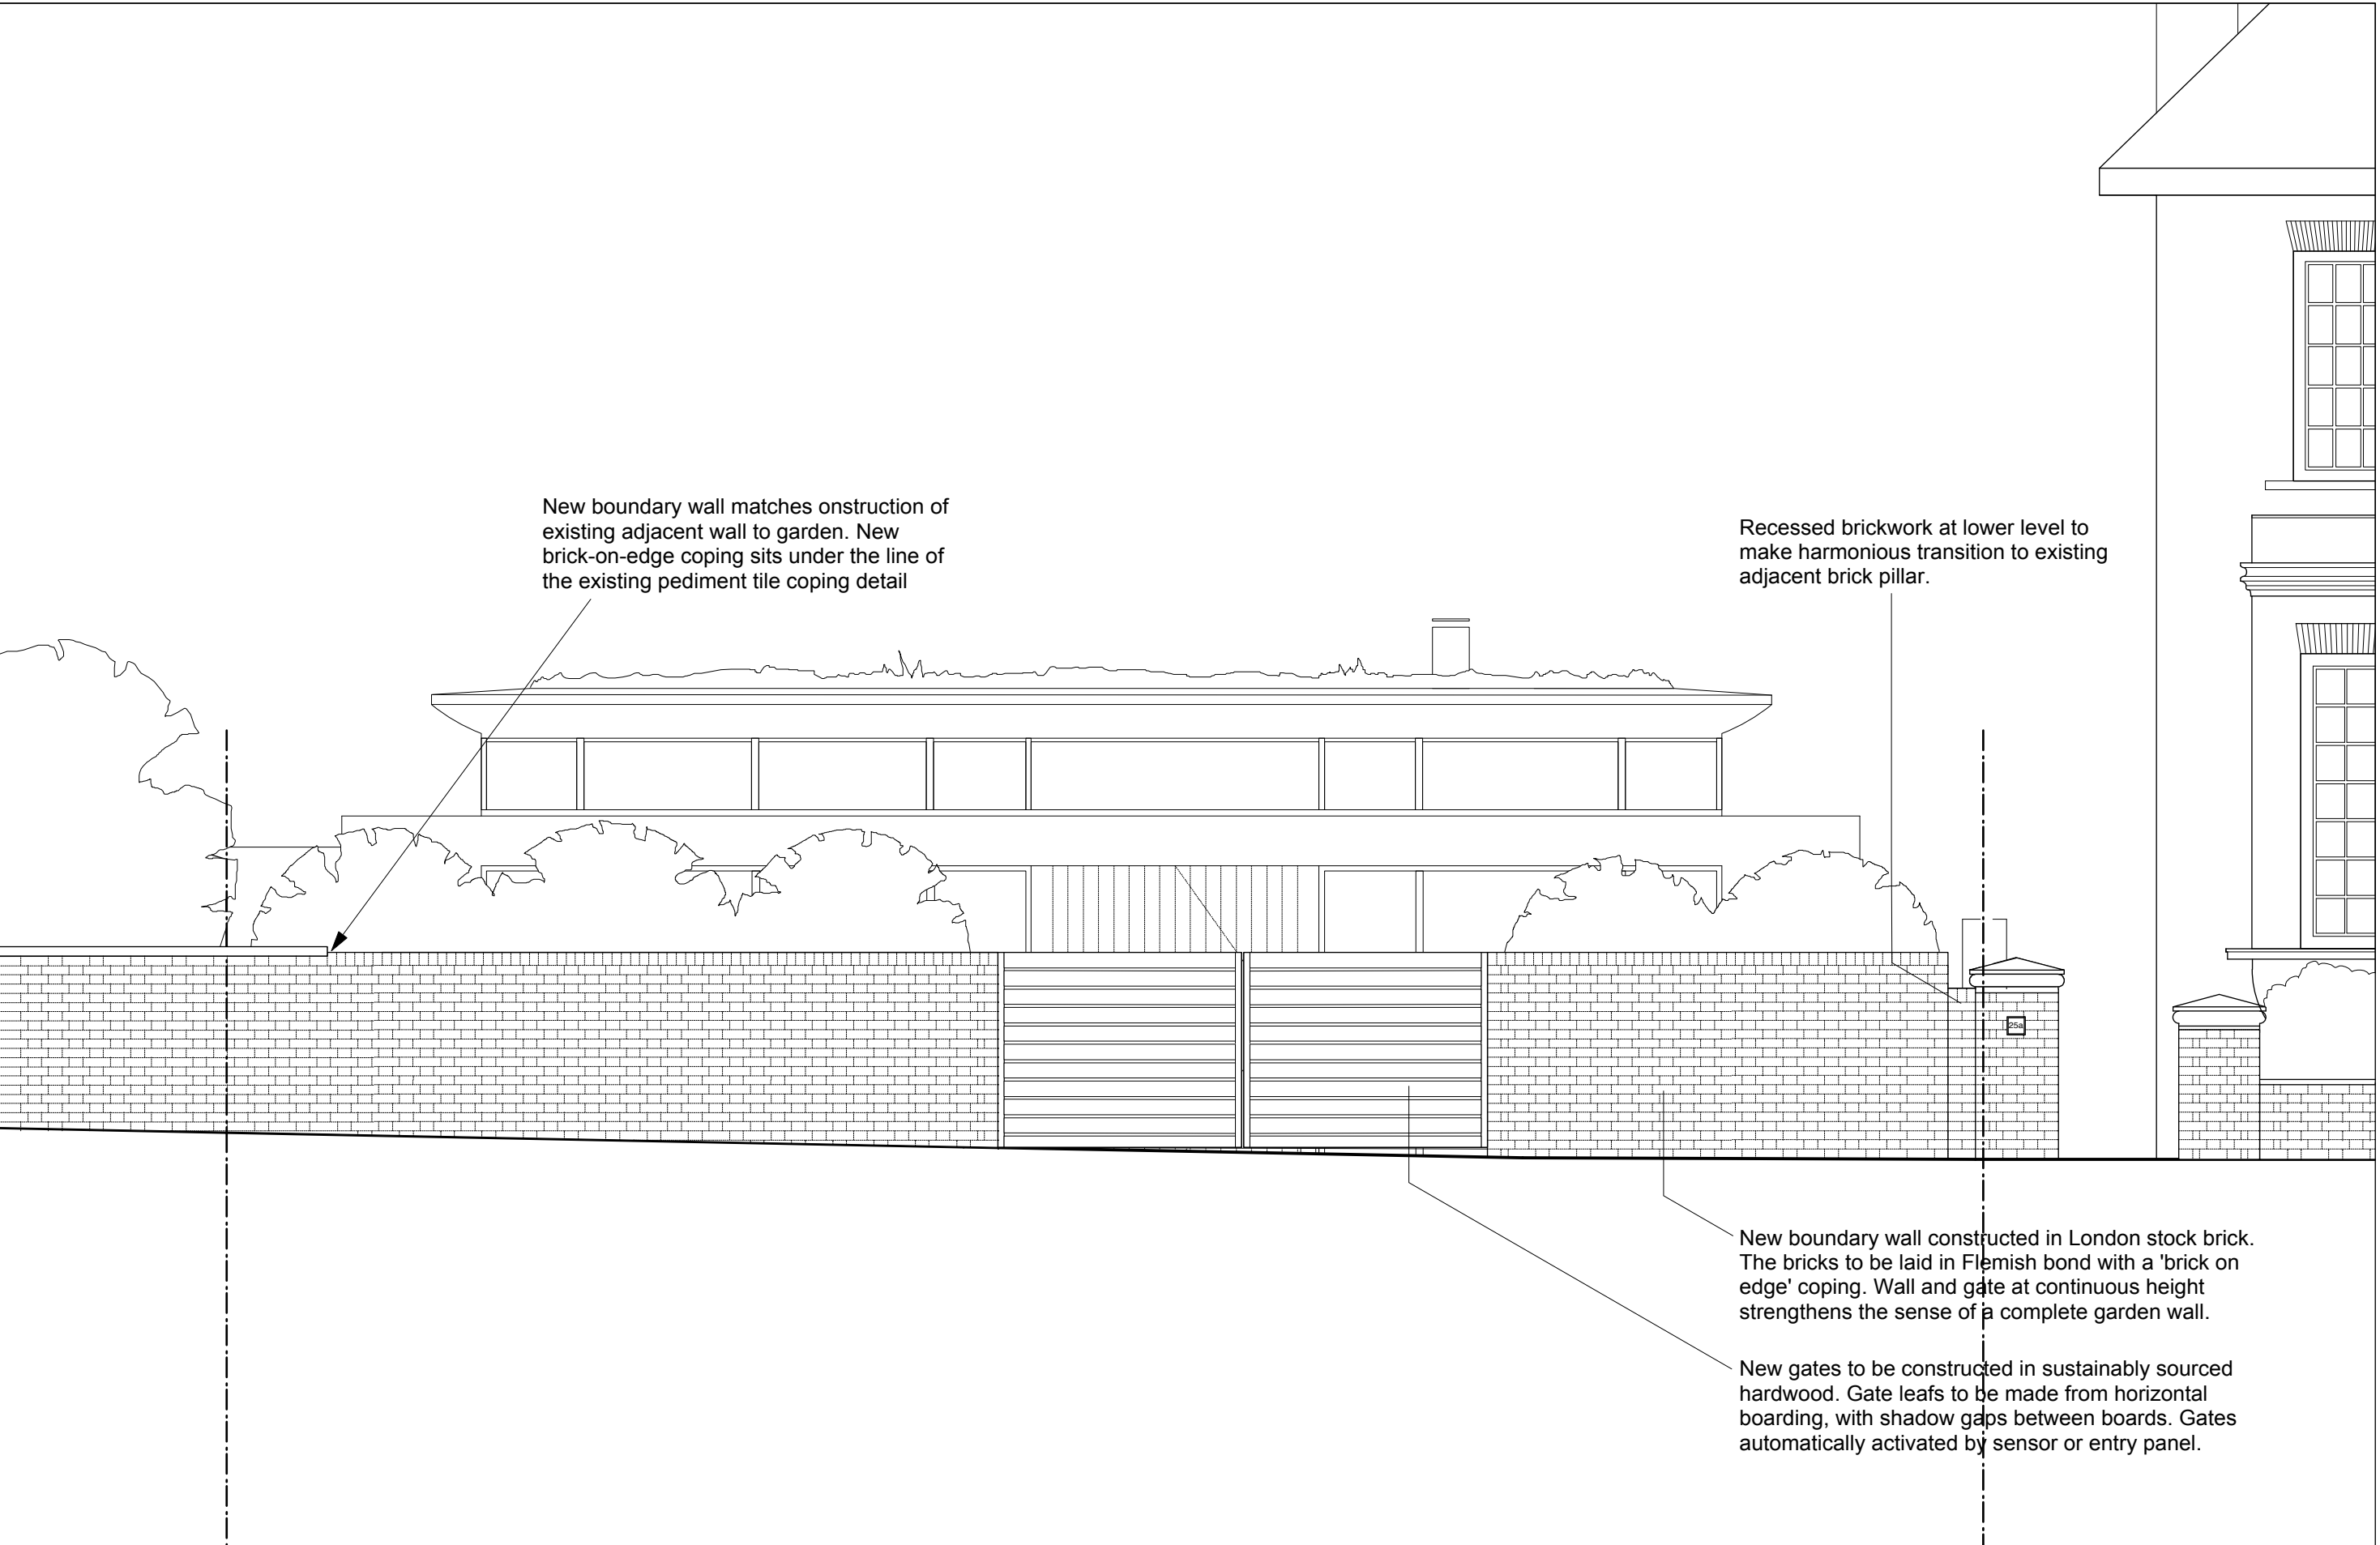

Revisions
A - Nov 2011 - Wall profile amended

Project Title
Elsworthy Road

Sheet Title
Detailed Street Elevation

Timothy
Burgess
Architects


Issue

Scale 1:50 @ A3

Drawing No. 10014 - P253

Revision A



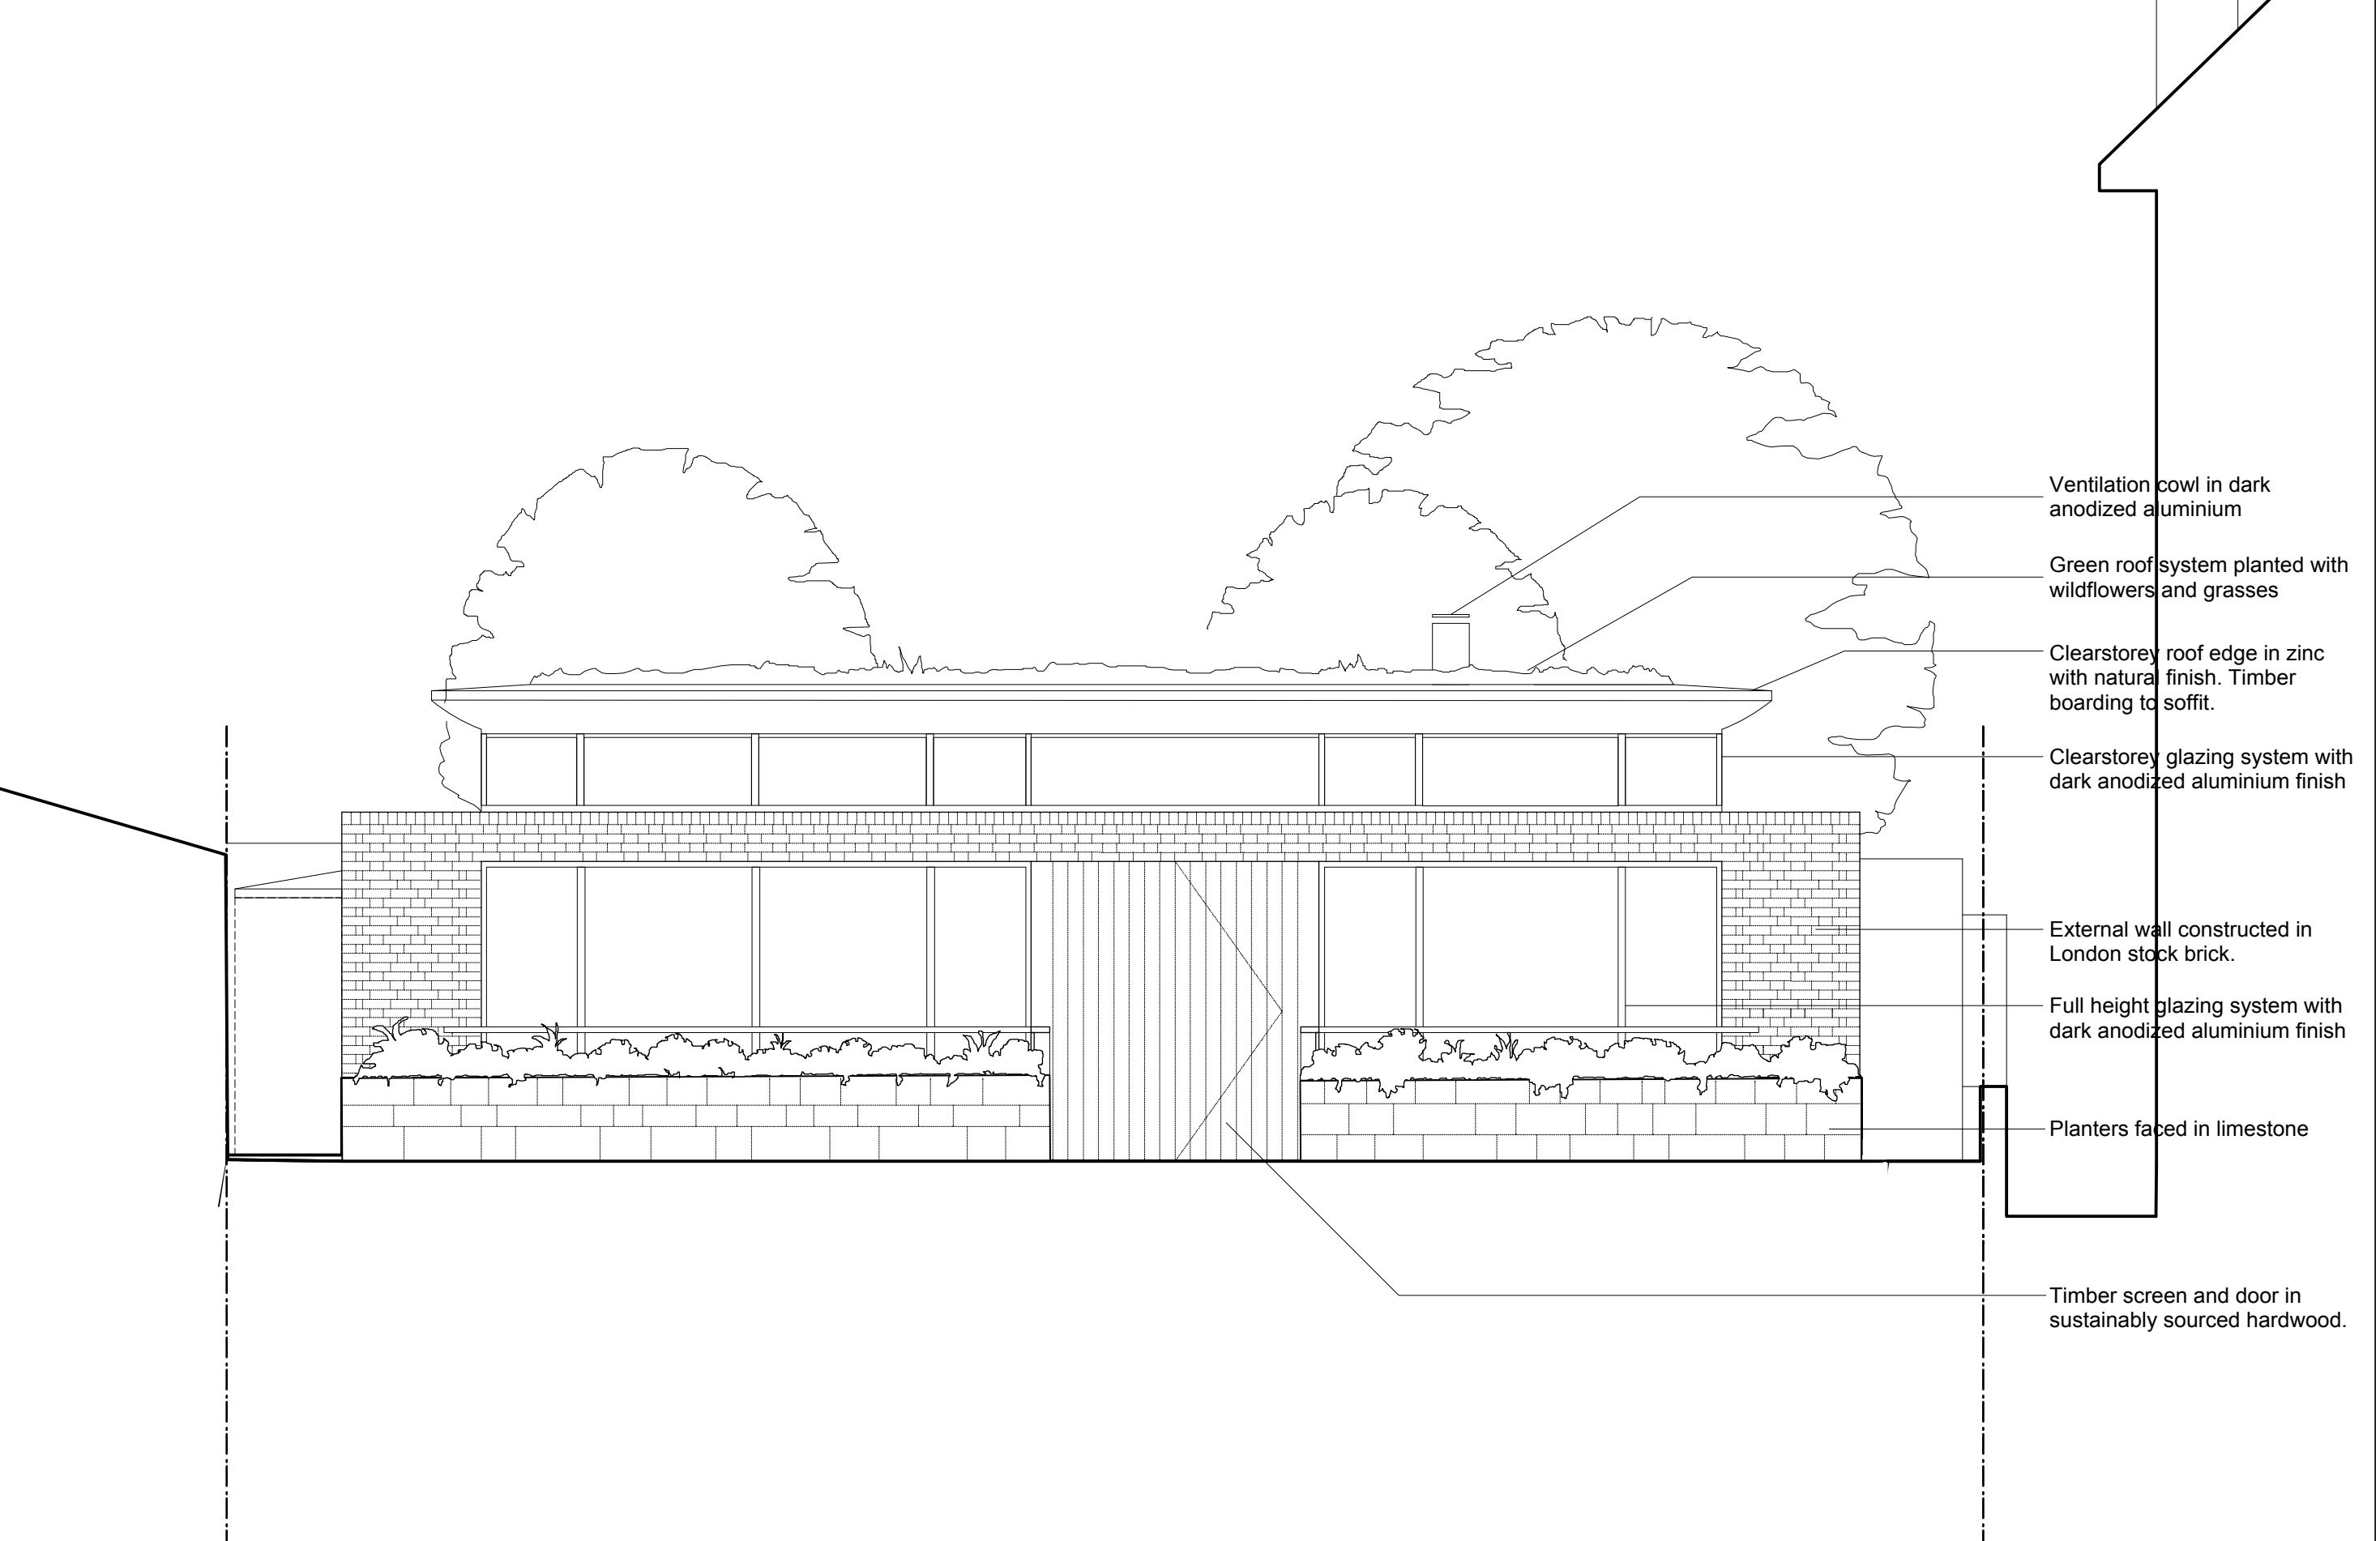

Revisions
A - Nov 2011 - Roof profile and parapet amended

Project Title
Elsworthy Road

Sheet Title
Detailed House Elevation

Timothy
Burgess
Architects

Issue

Scale 1:50 @ A3

Drawing No. 10014 - P254

Revision A

